

CERTIFIED SURVEY MAP  
PART OF GOVT. LOT 5, SE 1/4 OF THE SW 1/4,  
SECTION 28, T39N, R6E  
MINOCQUA TOWNSHIP, ONEIDA COUNTY, WISCONSIN




NORTH REFERENCED TO THE TRUE BEARINGS BASED ON A  
SOLAR OBSERVATION BY FISHER, INMAN, FOLTZ & ASSOC. AND  
REFERENCED TO THE SOUTH LINE OF THE SE 1/4 OF THE SW 1/4  
SEC 28, BEARING N 89° 54' 28" E

MAP # L3426  
DATE FILED: 8-5-2025  
BY: CH  
DESCRIPTION FILED: \_\_\_\_\_  
ONEIDA CO. SURVEYOR'S OFFICE

LEGEND

- EXISTING 1" IRON PIPE
- EXISTING 1/2" REBAR
- ALUMINUM MONUMENT
- SET 3/4" SOLID ROD
- ⊙ EXISTING 1-1/4" IRON PIPE

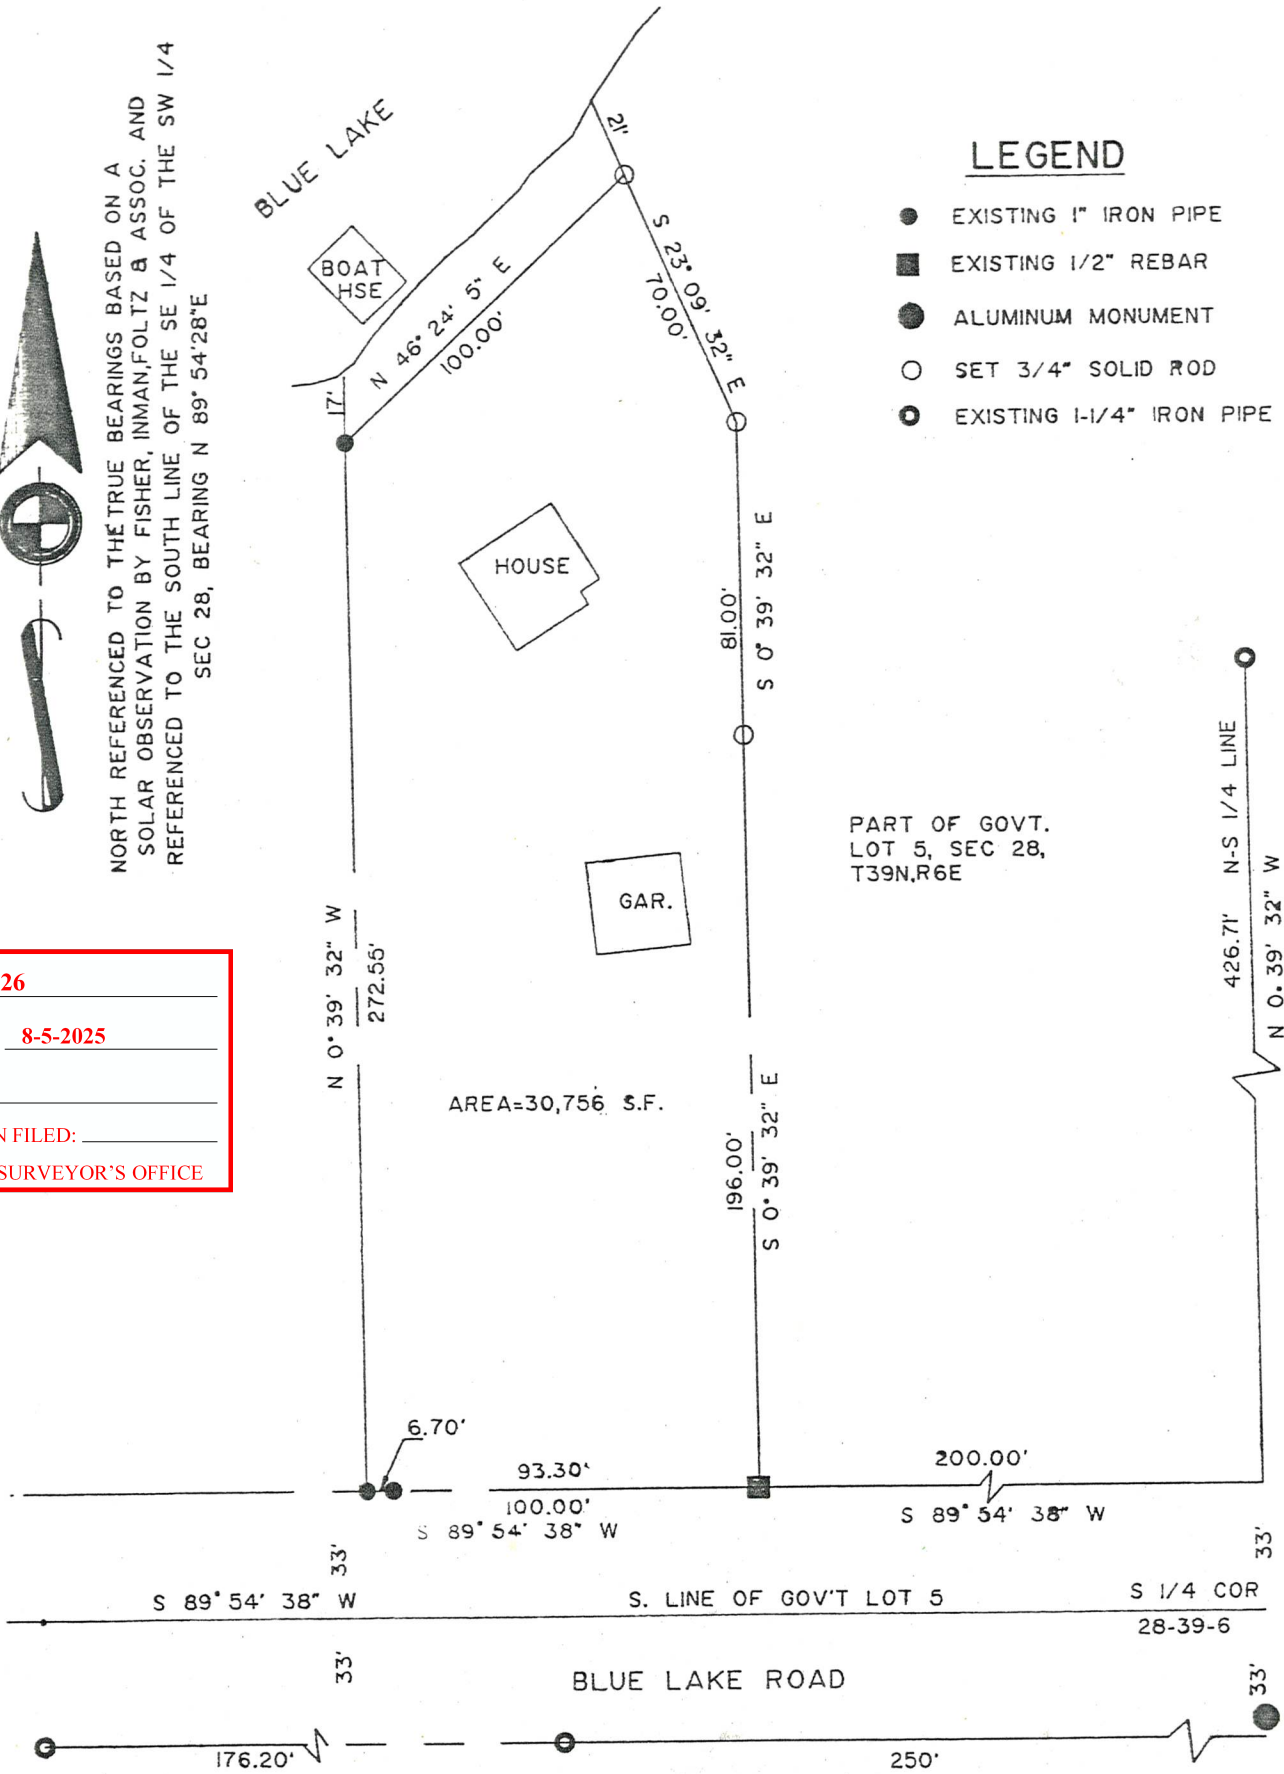

CSM V4,P.957

ARCHIE E. BECHER

