
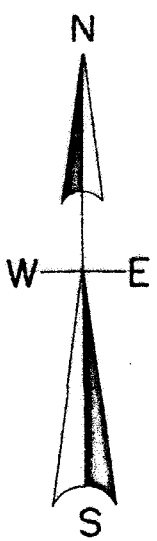


L3452

-3452

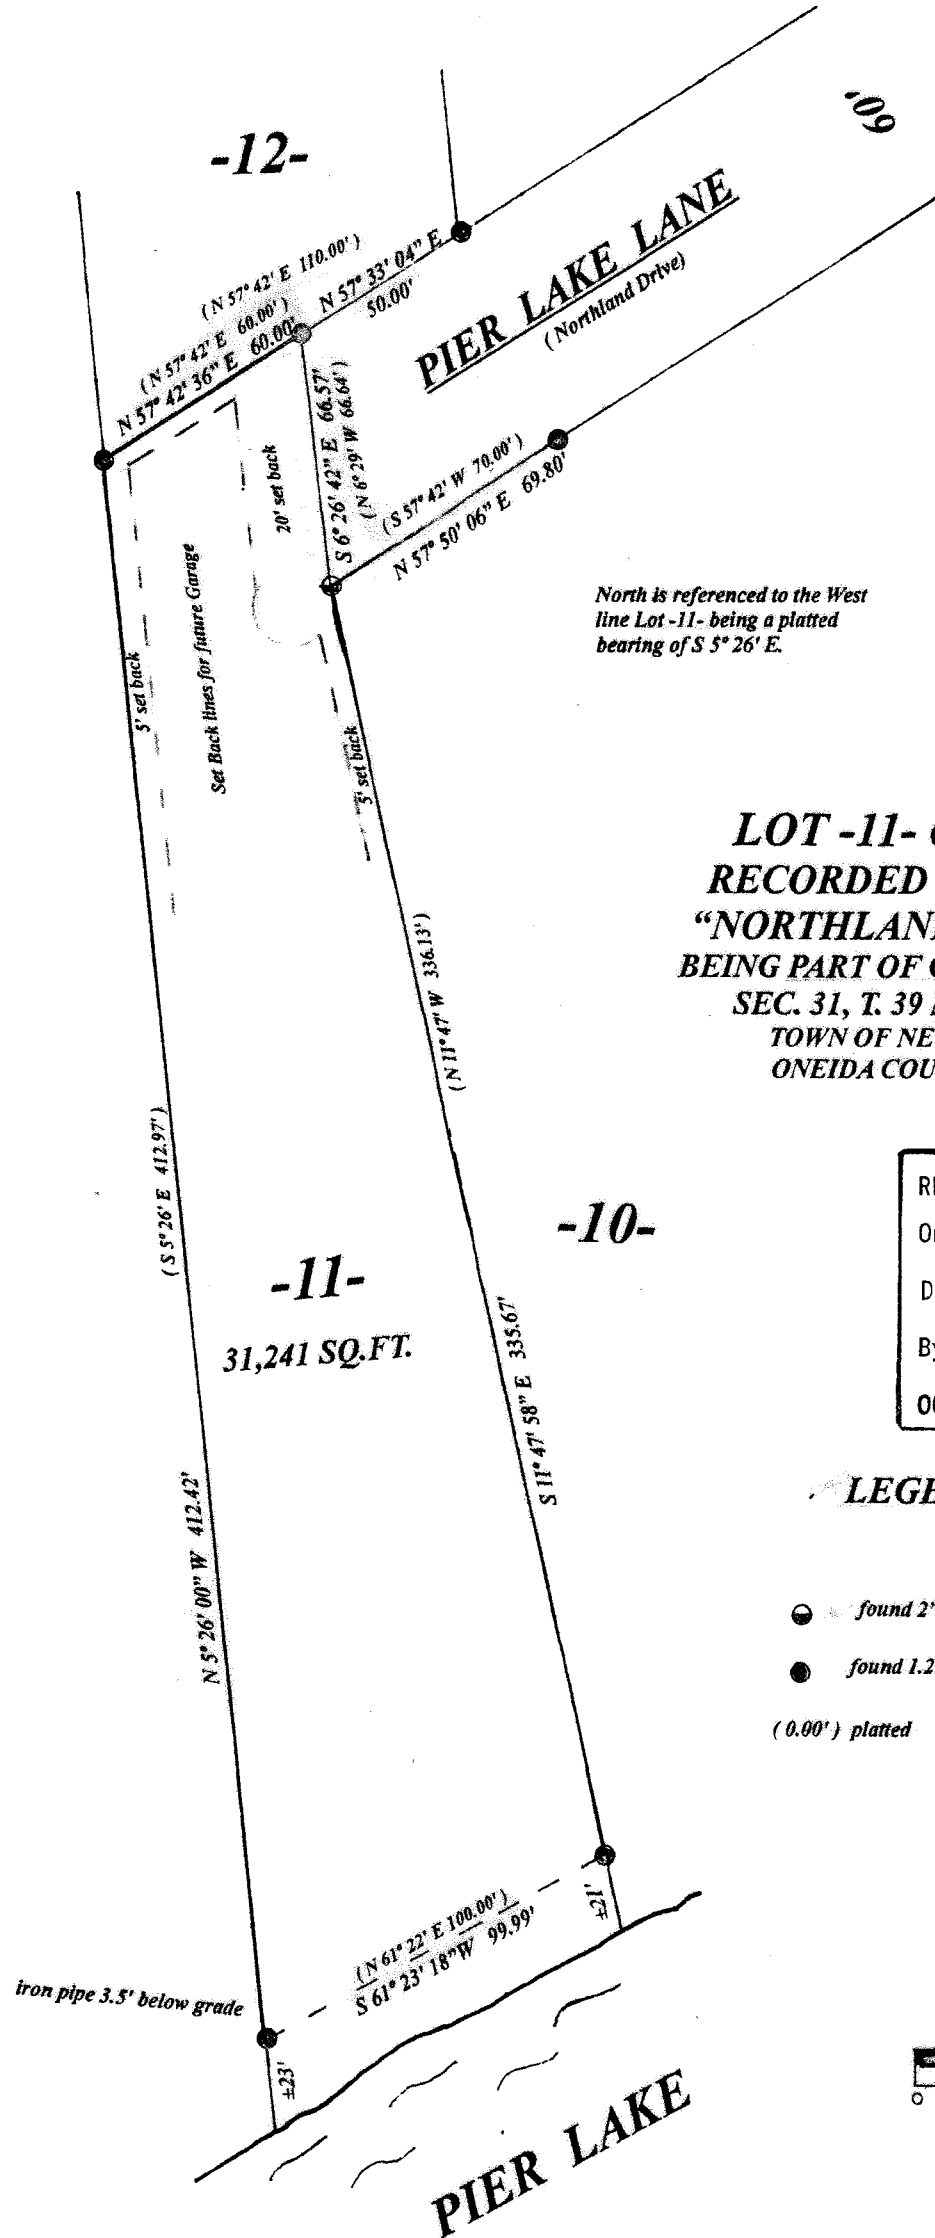

North is referenced to the West line Lot -11- being a platted bearing of S 5° 26' E.


**LOT -11- OF THE
RECORDED PLAT OF
"NORTHLAND ACRES"
BEING PART OF GOV'T. LOT 1,
SEC. 31, T. 39 N., R. 8 E.,
TOWN OF NEWBOLD,
ONEIDA COUNTY, WI.**

RECEIVED & FILED #	L3452
Oneida County Surveyor's Office	
Date	7-15-2026
By	CH
OCS Area #	

LEGEND

- found 2" iron pipe
- found 1.25" iron pipe
- (0.00') platted


SCALE
1" = 50'

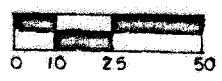

field work completed April 30th, 2026

I, Todd Loftus, Professional Land Surveyor, hereby certify, that I have surveyed the property shown hereon. That this map represents an accurate survey of said property to the best of my knowledge & belief. That I have performed this survey by order of Clifford Michalski and that I have complied with the applicable requirements of the Wisconsin Administrative Code A.E. 7.

DATE MAY 12, 2026

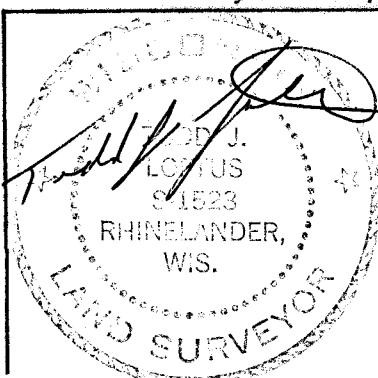

survey for Clifford L. Michalski 4773 Schneider, Dr. Oregon, WI. 53575
Loftus Surveying 5437 Riverview Drive Rhinelander, WI. 54501 tel/fax 715-369-1142 hodag28@hotmail.com
4074B3

L3452

L3452