

RECEIVED & FILED # **L3453**


On File Office

DATE **7-17-2026**

By **CH**



OCS Area #

LINE RETRACEMENT SURVEY
THE NORTH LINE OF LOT 1, ONEIDA COUNTY CERTIFIED SURVEY MAP No. 5473 AND THE SOUTH LINE OF LOT 3, ONEIDA COUNTY CERTIFIED SURVEY MAP No. 3826, LOCATED IN PART OF THE NORTHEAST 1/4 OF THE SOUTHWEST 1/4 OF SECTION 27, TOWNSHIP 37 NORTH, RANGE 9 EAST, TOWN OF PINE LAKE, ONEIDA COUNTY WISCONSIN.

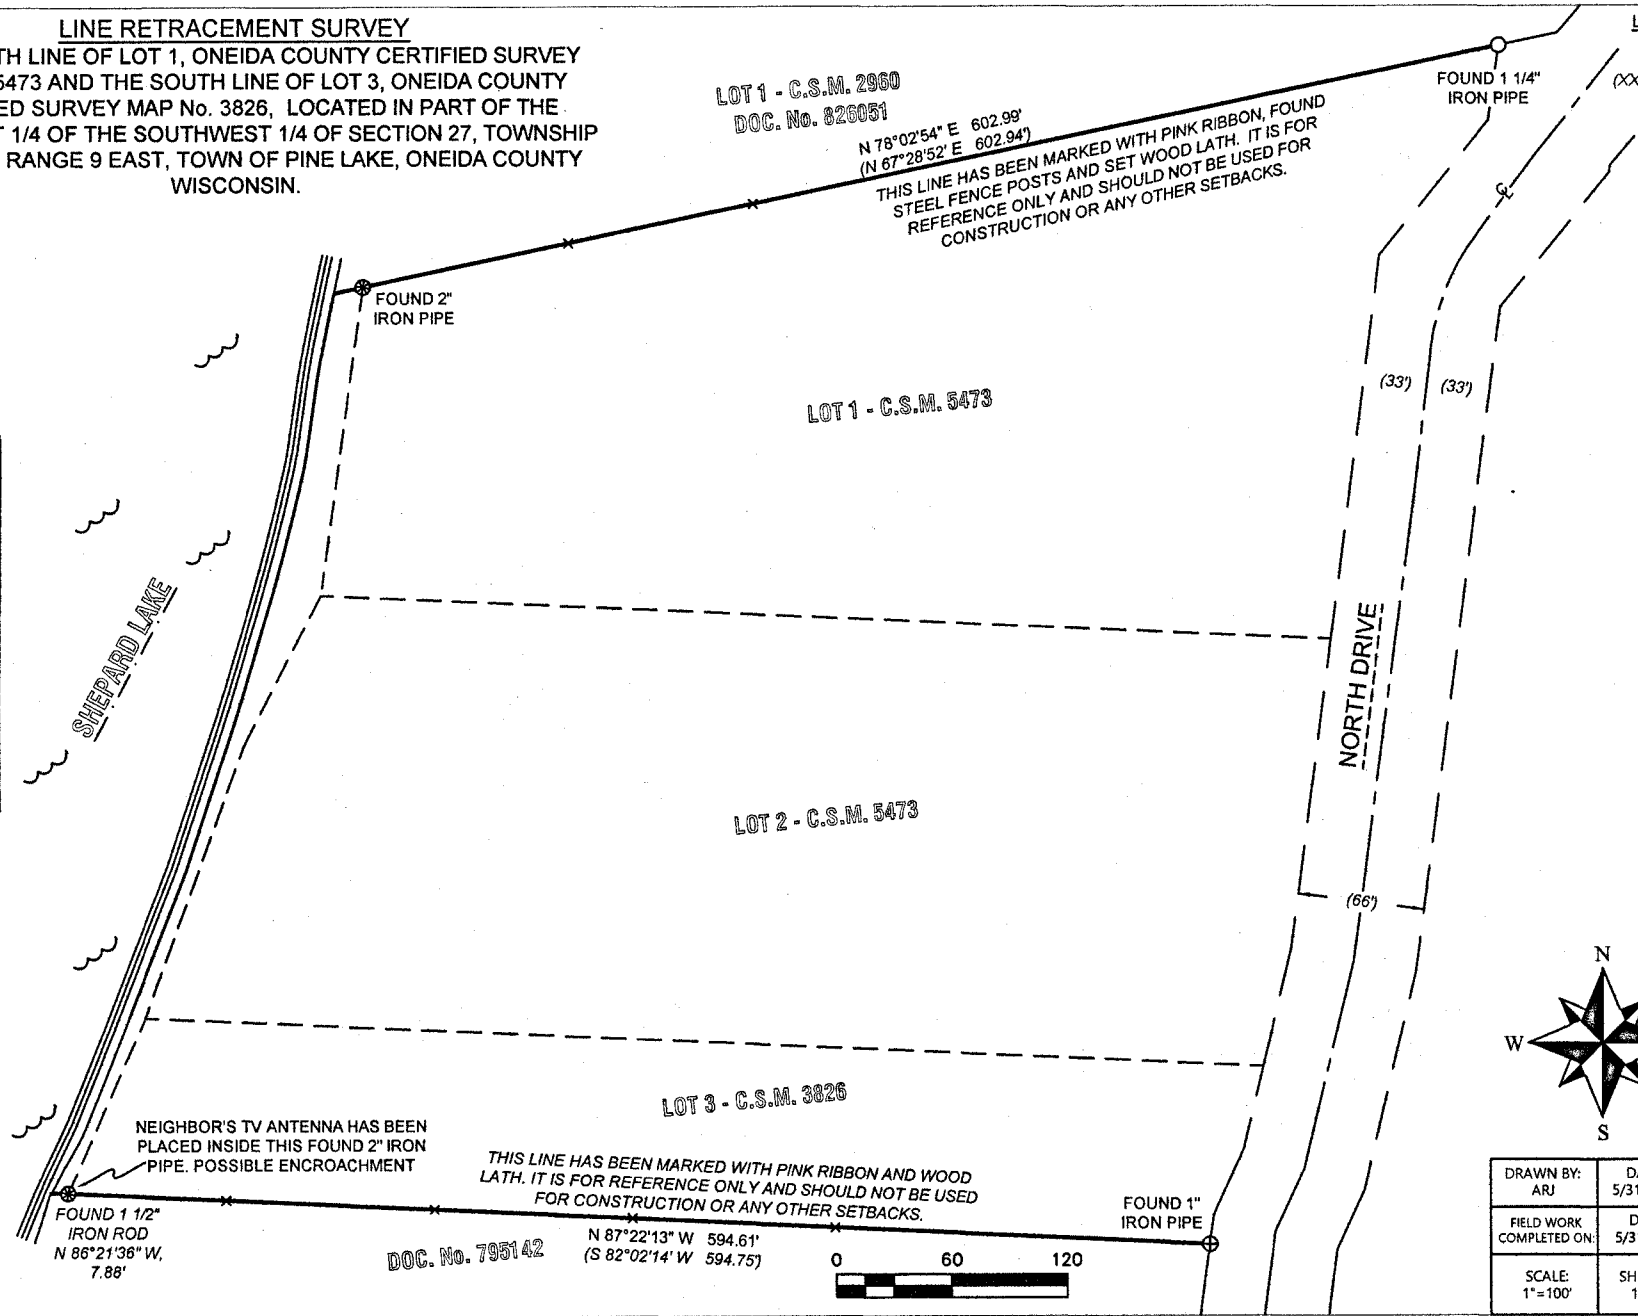

LEGEND
FOUND PROPERTY CORNERS LABELED
x SET WOOD LATH ON LINE
(XXX) RECORD DIMENSIONS

SURVEYOR'S CERTIFICATE
I, ANTHONY R. JONES, WISCONSIN PROFESSIONAL LAND SURVEYOR No. S-2508, DO HEREBY CERTIFY THAT I HAVE MADE THIS SURVEY UNDER THE DIRECTION OF JOHN AND CHARLOTTE MILLER, OWNERS, THAT THIS MAP, IN MY OPINION, IS A TRUE AND CORRECT REPRESENTATION OF THAT SURVEY AND THAT I HAVE COMPLIED WITH THE PROVISIONS OF CHAPTER A-E 7 OF THE WISCONSIN ADMINISTRATIVE CODE,

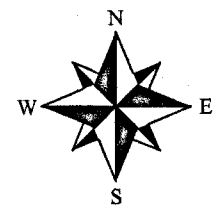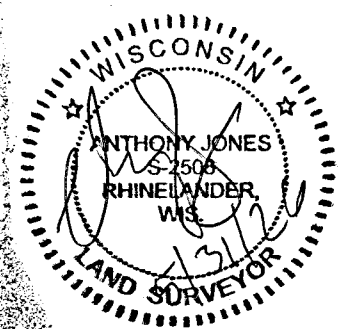

NORTH REFERENCED TO THE ONEIDA COUNTY COORDINATE SYSTEM AND THE NORTH LINE OF LOT 1, ONEIDA COUNTY C.S.M No. 5473, MEASURED AS: N 78°02'54" E

DRAWN BY: ARJ	DATE: 5/31/2026	JOHN/CHARLOTTE MILLER SITE: 4111 NORTH DRIVE RHINELANDER, WI 54501 PIN: PL-572, PL-572-8	A.R. JONES LAND SURVEYING, LLC 2788 SCHWARZ RD. RHINELANDER, WI 54501 715.894.7231 arjsurvey@charter.net
FIELD WORK COMPLETED ON:	DATE: 5/31/2026	PROJECT NUMBER: 2026-107	
SCALE: 1"=100'	SHEET: 1/1		