

L3456

L3456

MAP #L3456

DATE FILED 9-2-2026

BY CH




DESCRIPTION

ONEIDA CO. SURVEYOR'S OFFICE

PLAT OF SURVEY

LOCATED IN PART OF GOV'T. LOT 5, SECTION 5, T37N, R9E,
TOWN OF PINE LAKE, ONEIDA COUNTY, WISCONSIN

BEARINGS REFERENCED TO THE ONEIDA
COUNTY COORDINATE SYSTEM

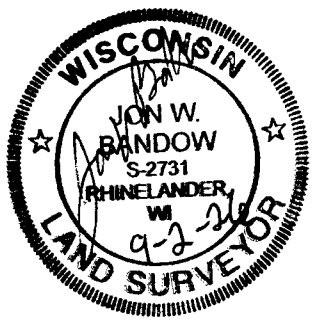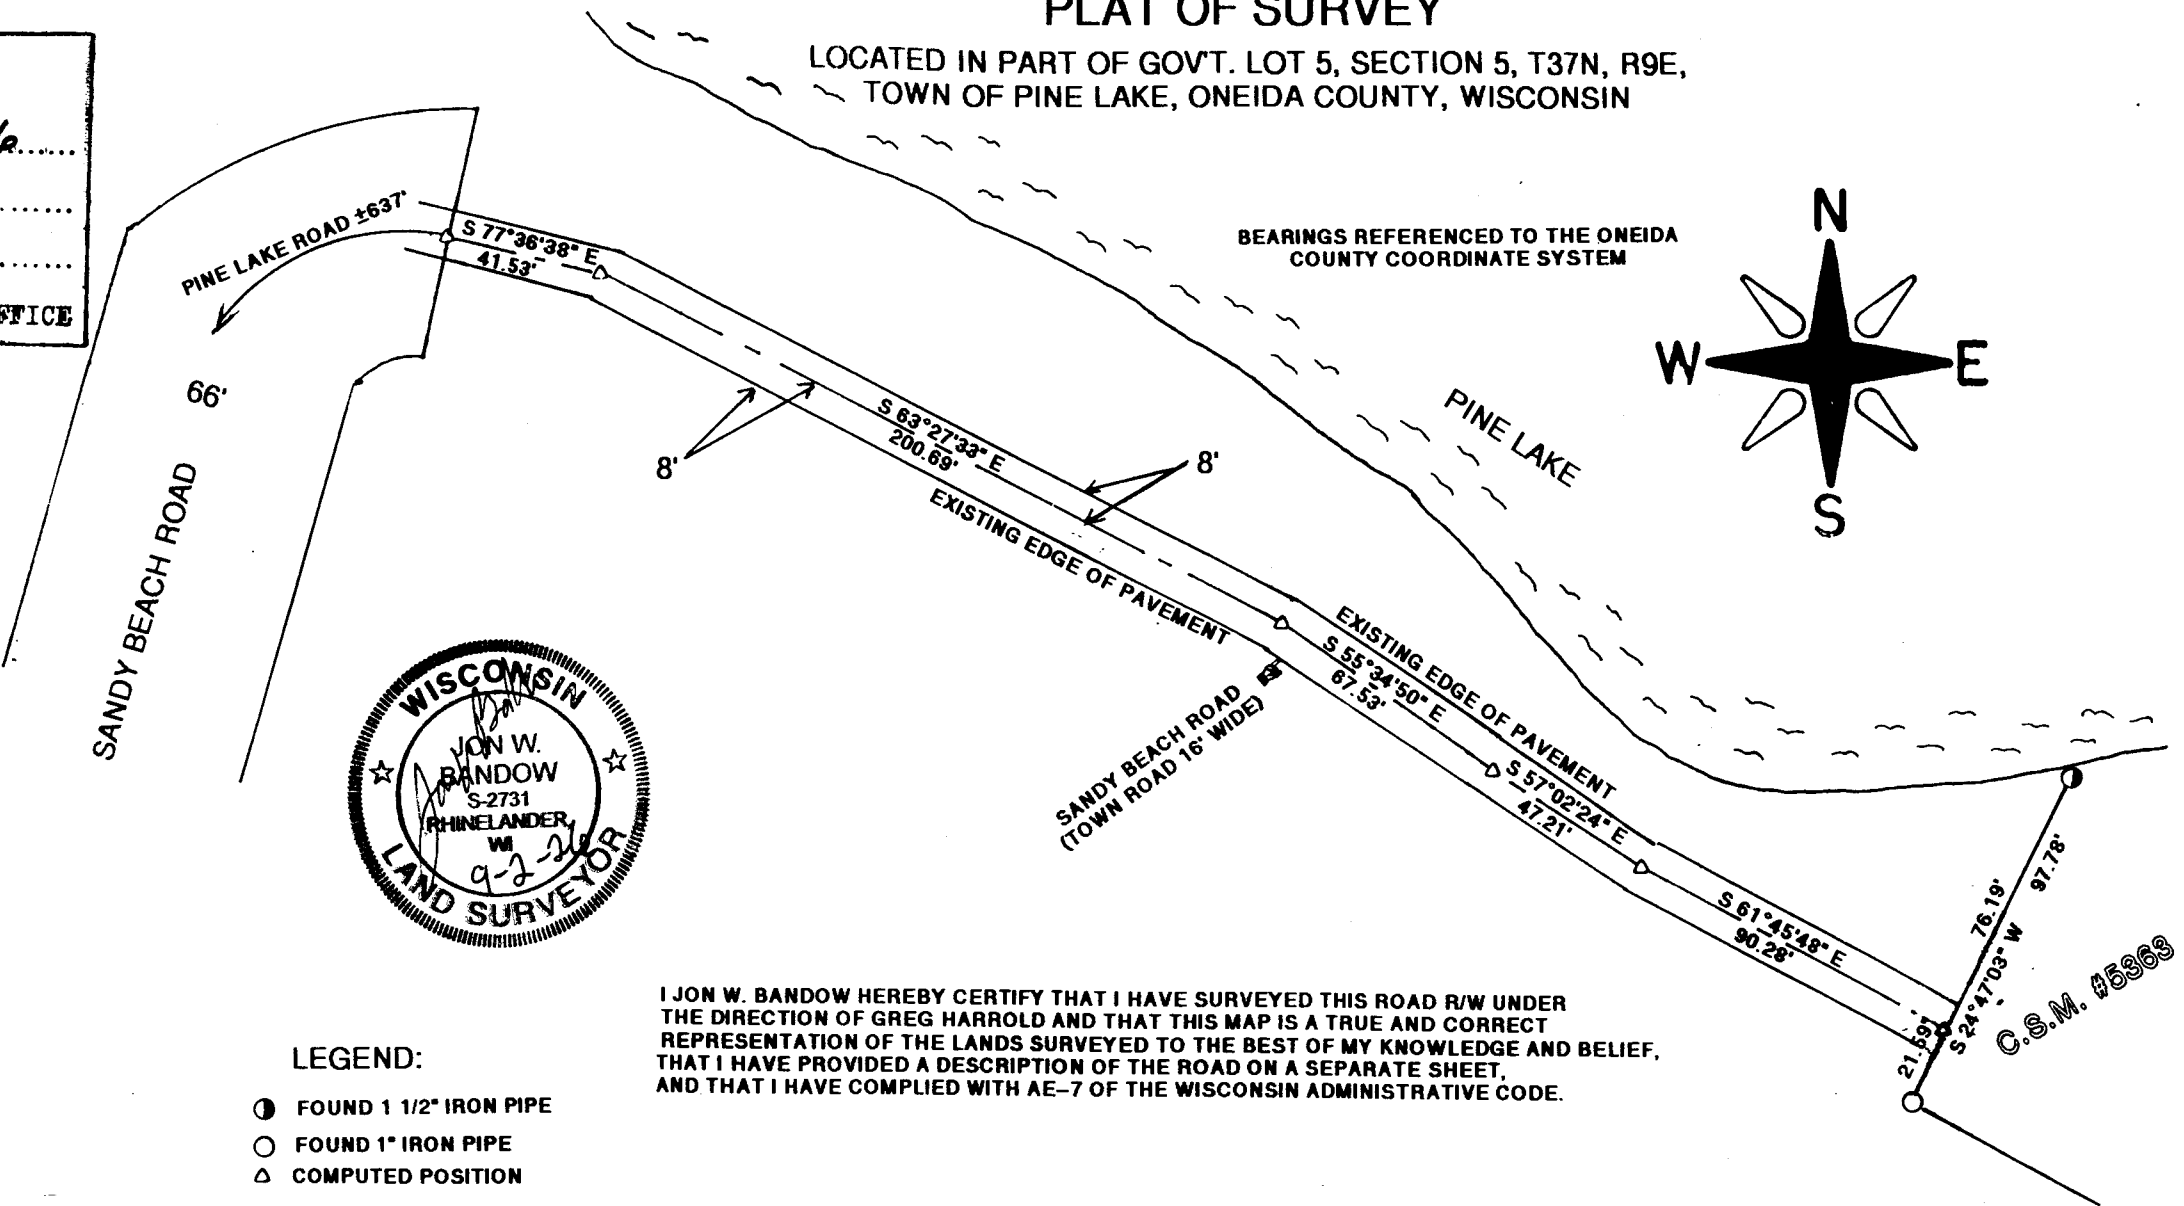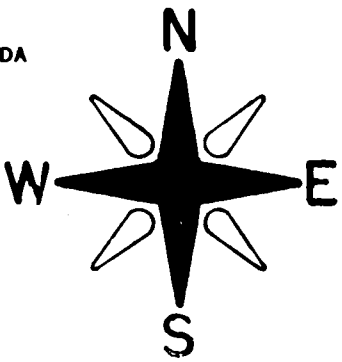

LEGEND:

- FOUND 1 1/2" IRON PIPE
- FOUND 1" IRON PIPE
- △ COMPUTED POSITION

I JON W. BADOW HEREBY CERTIFY THAT I HAVE SURVEYED THIS ROAD R/W UNDER
THE DIRECTION OF GREG HARROLD AND THAT THIS MAP IS A TRUE AND CORRECT
REPRESENTATION OF THE LANDS SURVEYED TO THE BEST OF MY KNOWLEDGE AND BELIEF,
THAT I HAVE PROVIDED A DESCRIPTION OF THE ROAD ON A SEPARATE SHEET,
AND THAT I HAVE COMPLIED WITH AE-7 OF THE WISCONSIN ADMINISTRATIVE CODE.

NOTE:
SEE ONEIDA COUNTY CLERK OF CIRCUIT COURT
ORDER 2025CV000097 DATED 3/25/2026

GENISOT & ASSOCIATES, INC.
RHINELANDER, WISCONSIN

SCALE 1"= 50'
JOB #11953
CLIENT: GREG HARROLD

C.S.M. #5368
S 24°47'03" W 97.78'
76.19'
S 61°45'48" E 90.28'
S 57°02'24" E 47.21'
S 55°34'50" E 67.53'
S 63°27'33" E 200.69'
S 77°36'38" E 41.53'

L3456

L3456