
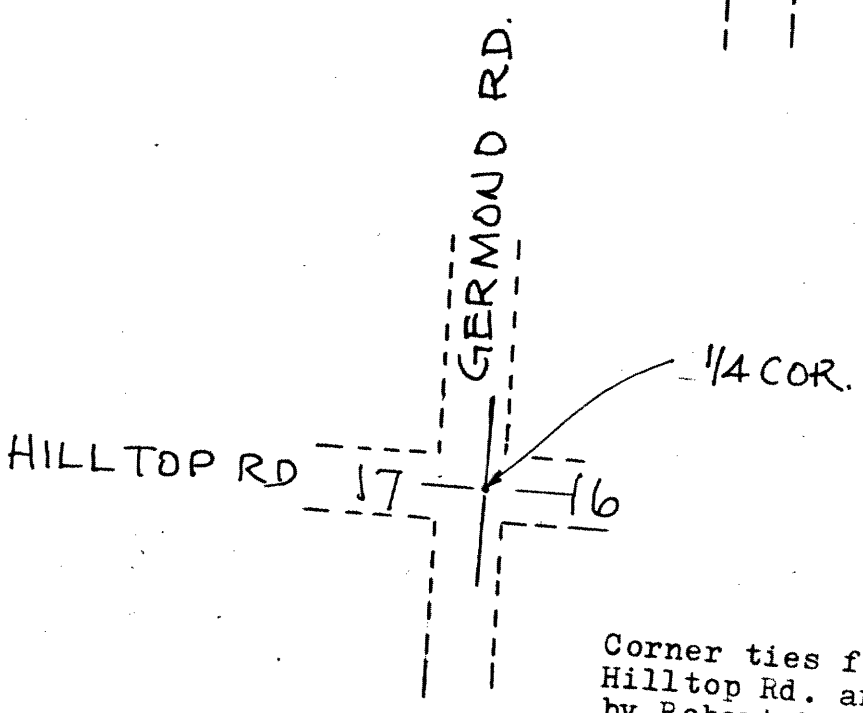
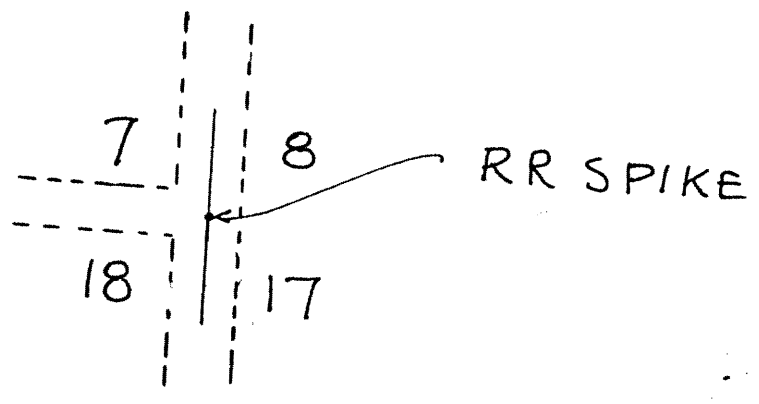


RECEIVED & FILED # **L 38**
 Oneida County Surveyor's Office
 Date **FEB. 11 1988**
 By **MJH**
 OCS Area #

Certain available information on corner locations in
 T 36 N, R 9 E

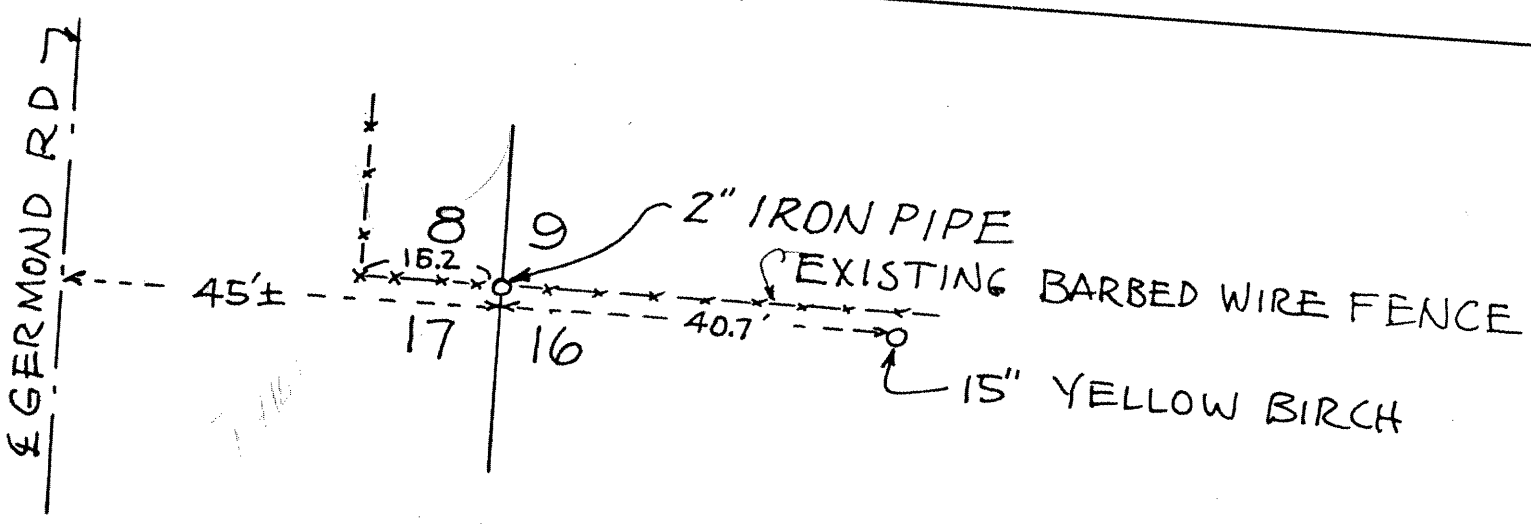

Corner ties for 1/4 corner at Hilltop Rd. and Germond Rd. by Robert Wynant of Northwoods Surveyors:

- 11" Yellow Birch S 66° E 112.08'
- 20" Maple N 8° E 81.60'
- Power Pole S 42° W 52'

881

The above information is furnished by Herbert Moore
 County Surveyor
 Oneida County
 Oneida County Court House
 Rhinelander, Wis.
 54501

HERBERT MOORE
 County Surveyor
 Oneida County, Wisconsin
 Courthouse
 Rhinelander, Wisconsin 54501

Herbert Moore
 Herbert Moore, December 16, 1972