


RECEIVED & FILED # **L382**  
 Oneida County Surveyor's Office  
 Date **FEB. 21. 1988**  
 By **MJH**  
 OCS Area #.....

RECEIVED & FILED # **L382**  
 Oneida County Surveyor's Office  
 Date **14 Oct 90**  
 By **D.M. Loftus**  
 OCS Area # **14-12-3801**

**PART OF GOV'T. LOT  
 5, SEC. 12, T. 38N., R. 9E  
 ONEIDA COUNTY, WISC.**

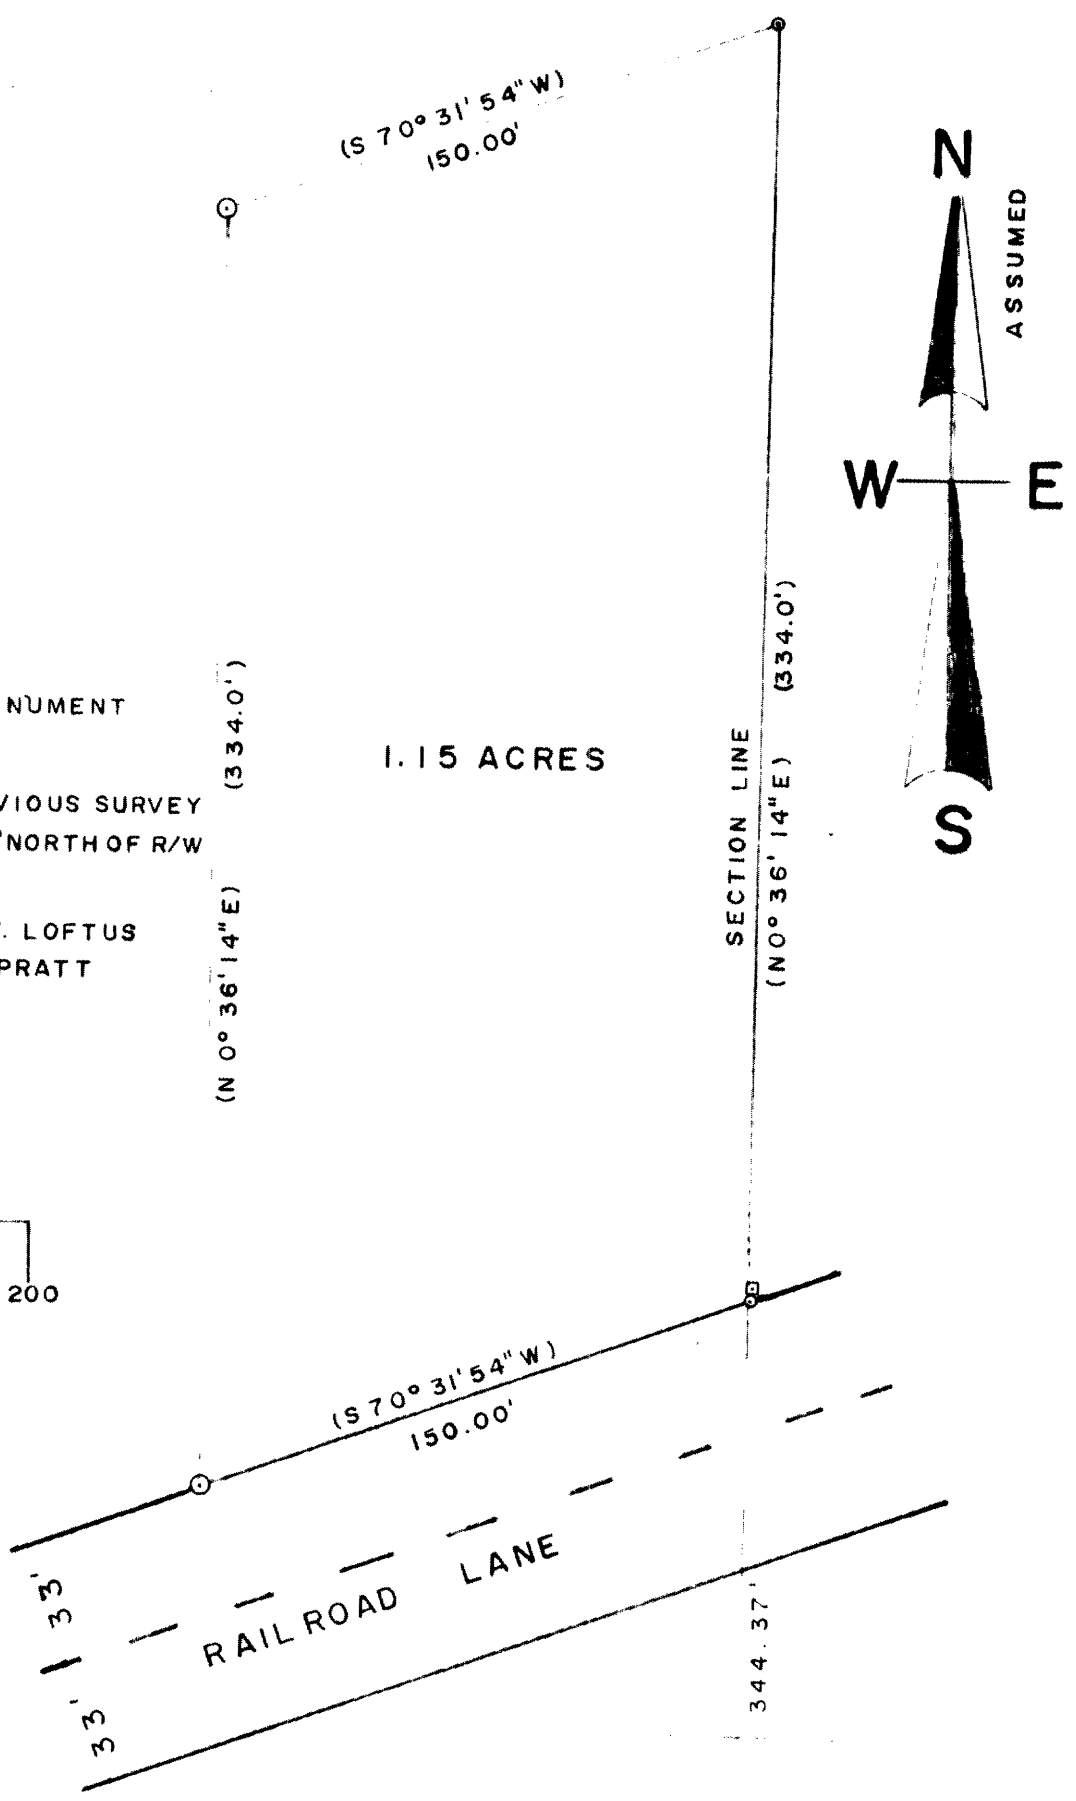


**LEGEND**

- ⊙ SUBDIVISIONAL MONUMENT
  - ⊙ 1" IRON PIPE SET
  - ⊙ IRON PIPE SET PREVIOUS SURVEY
  - ⊠ PIPE BY GENISOT 5' NORTH OF R/W (RECORDED AS)
- SURVEYED BY N. & T. LOFTUS  
 SURVEY FOR PETE PRATT  
 7/15/1980

**SCALE**

1" = 50'

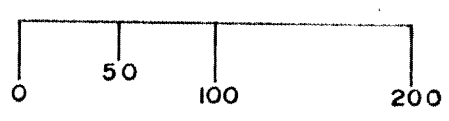

*Todd J. Loftus* 27887

12 7 SEC. COR.  
 13 18 IRON SPIKE