


**SECTION SUMMARY & INDEX**

RECEIVED & FILED # **L393**  
 Oneida County Surveyor's Office  
 Date **JUN. 19 1988**  
 by *MJH*  
 OCS Area #.....

Section 31 - Town 37 - Range 7  
**CASSIAN**  
 Township

NOTE: See Gail Winnie Survey M-497

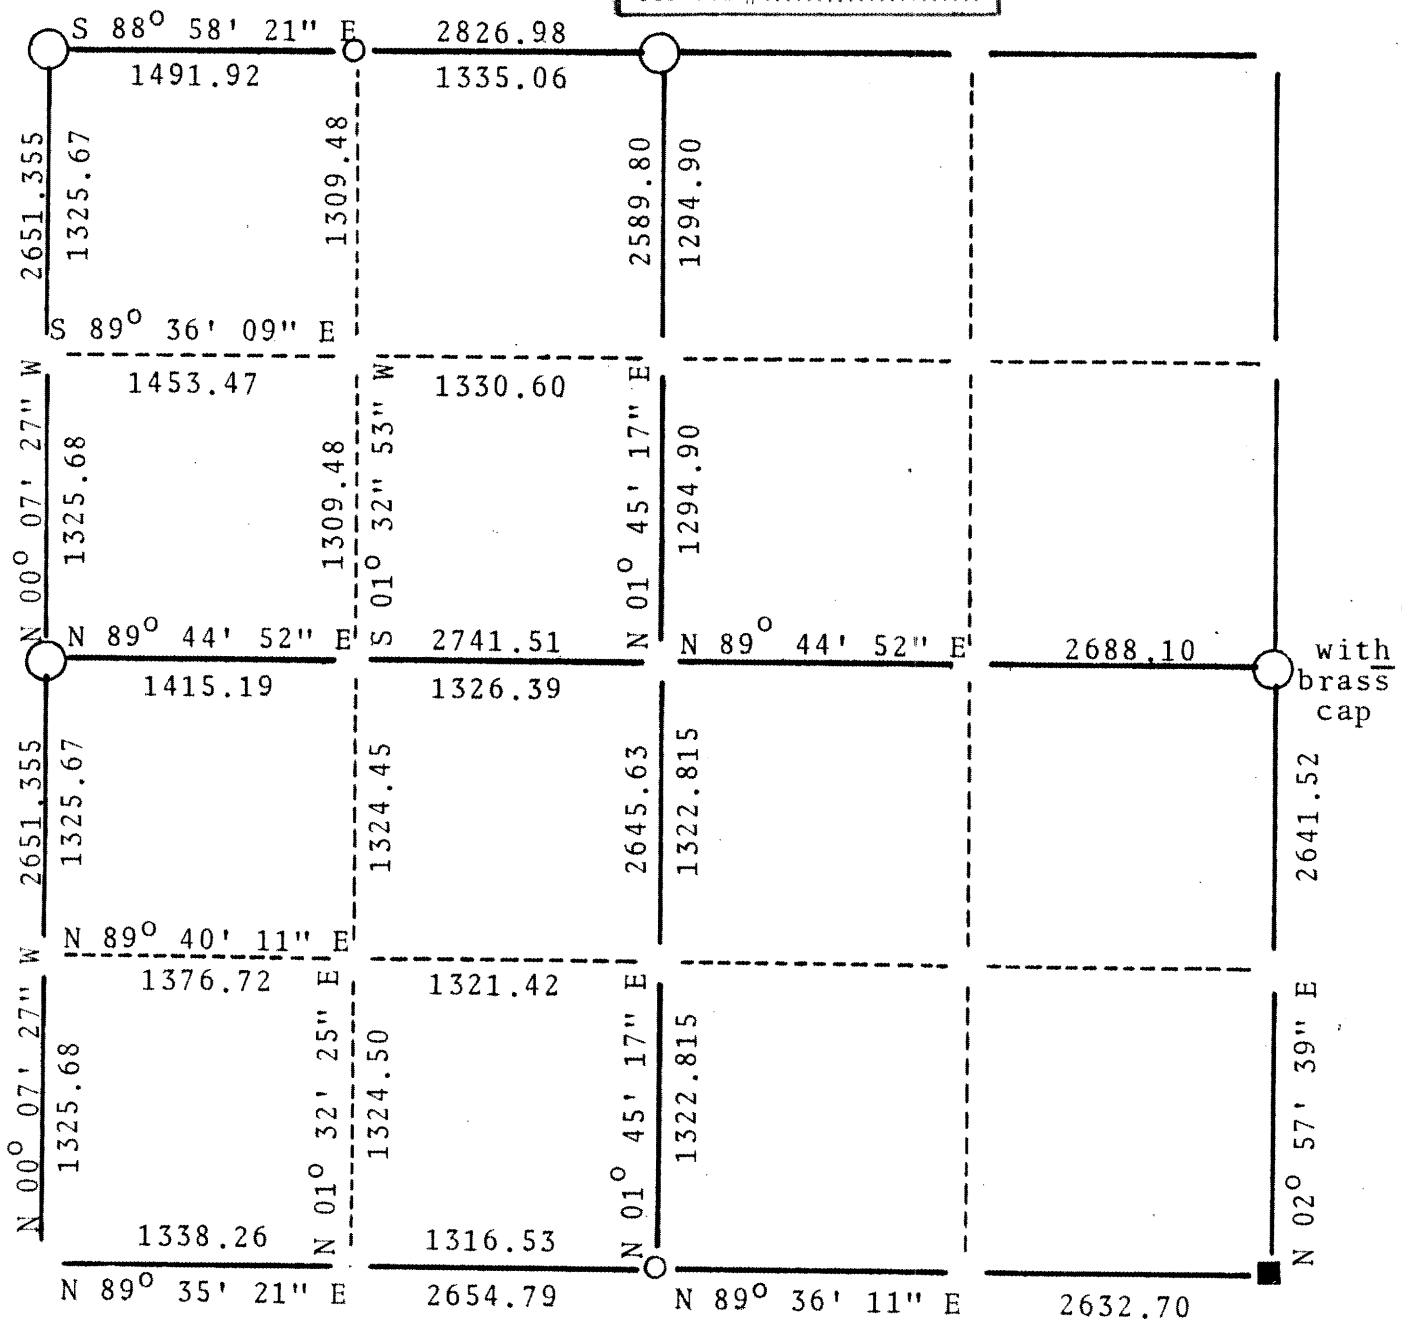

**LEGEND**

- ⊕ - Harrison Cast Iron Monument
- - Stone or Concrete Monument
- - 2" Iron Pipe
- - 1" Iron Pipe
- - Iron Bar
- △ - RR Spike
- - PK Nail
- - Other - Berntsen Monument
- ◇ - \_\_\_\_\_
- ▲ - \_\_\_\_\_

**LHM SURVEYING**

8687

6006 HILGEMAN STREET • SCHOFIELD, WI 54476