


FIELD SURVEY NOTES
PRESERVATION OF LANDMARKS
 (Pursuant to Section 59.635(7) Wisconsin Statutes)

RECEIVED & FILED # **L434**
 Wisconsin Department of Transportation
 Oneida County Surveyor's Office
 Date **JUN 27 1985**
 By *Jam*
 OCS Area #.....


COUNTY ONEIDA		
TOWN CITY OF RHINELANDER		
HIGHWAY USH 8		
SECTION 5	TOWNSHIP T36N	RANGE R9E
TYPE OF LANDMARK IMBEDDED IN PAVEMENT CIRCULAR CAST-IRON WITH " + "		

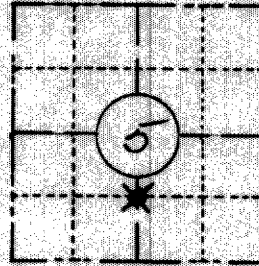

LOCATION SKETCH
 (Location of landmark indicated by "x")



This space for copy of field notes or ties to the above described landmarks

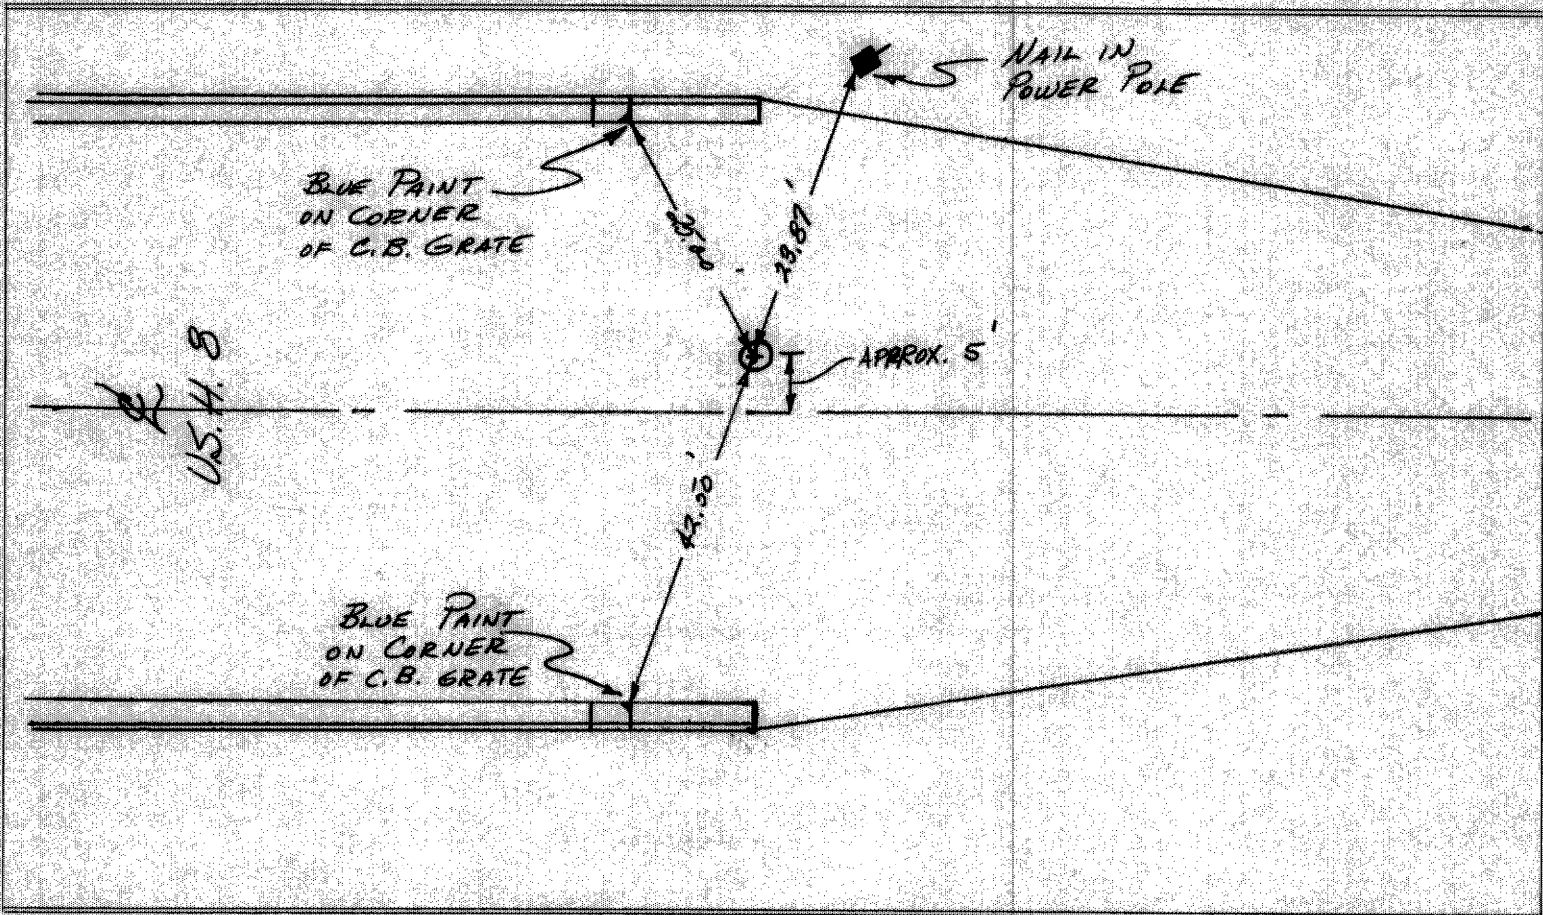

FILED UNDER PROJECT NUMBER T021-2(25)		
SHC DISTRICT OFFICE NUMBER 7	CITY RHINELANDER	COUNTY ONEIDA
LOCATED OR ESTABLISHED BY NAME ROBERT W. BOONE JR. TITLE _____ DATE 5-27-71		

COUNTY CLERK'S OFFICE, COUNTY OF Oneida WISCONSIN	
DATE RECEIVED FOR RECORD 6/14/71	DATE COPY SENT TO COUNTY SURVEYOR 6/15/71
SIGNATURE OF COUNTY CLERK <i>Elmer K. Spindler</i>	