


FORM NO. 710


PRESERVATION OF LANDMARKS

RECEIVED & FILED #. L463
 Oneida County Surveyors Office
 Date: JUN 27 1964
 By: M PAGE _____
 OCS Area #. _____

SECTION 59,635(7) WISCONSIN STATUTES
 COUNTY Oneida
 TOWN Pelican
 HIGHWAY GTH "G"
 SECTION NO. 36
 T. 36 N., R. 9 E E.
 TYPE OF LANDMARK Property Corner
 LOCATION INDICATED ON SKETCH X

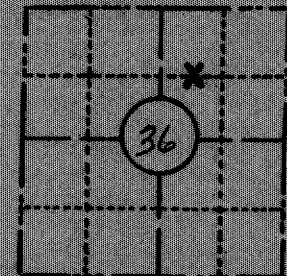

LOCATION SKETCH

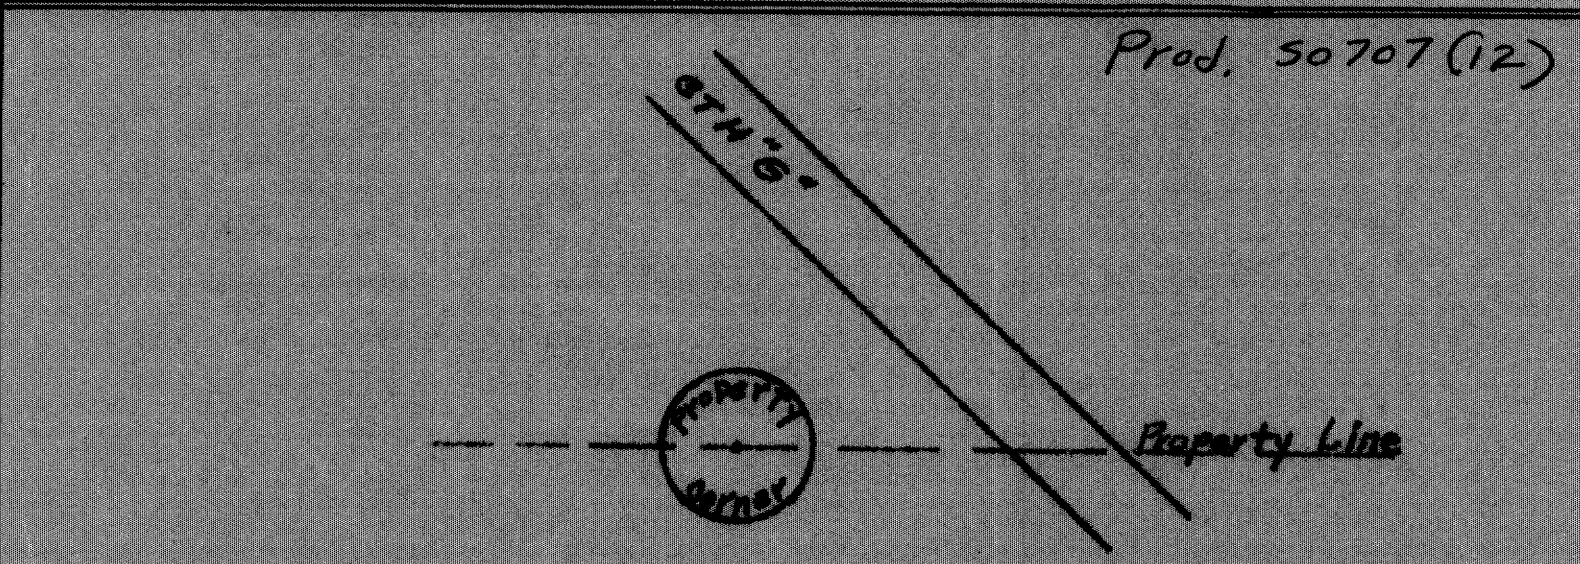

A concrete landmark monument replaces an iron pipe land mark as located on a line between the NW 1/4 and SW 1/4 of the NE 1/4 of Sec 36.

The replaced witness being in position prior to the reconstruction of GTH "G".

This space for copy of field notes or ties to the above described landmarks

Field notes or records filed in book no. IBM 178
 at the State Highway Commission of Wisconsin office.
 City of Rhinelander Oneida County.
 Located or established by J. Martinson dot, 1964
 Title Prod. Eng.

County Clerk's Office ONEIDA County, Wis. } ss
 Received for record 11/17, 1964

Copy sent to County Surveyor 11/17, 1964

Burroughs Uerage
 DEB County Clerk