



RECEIVED & FILED # L493
 Oneida County Surveyor's Office
 Date JUN 30 1900

FORM NO. 710

PRESERVATION OF LANDMARKS

By M
 OCS Area # _____ PAGE _____

SECTION 59,635(7) WISCONSIN STATUTES
 COUNTY ONEIDA
 TOWN MINOCQUA
 HIGHWAY 70
 SECTION NO. 10
39 N., 5 E.
 TYPE OF LANDMARK Iron pipes
 LOCATION INDICATED ON SKETCH X

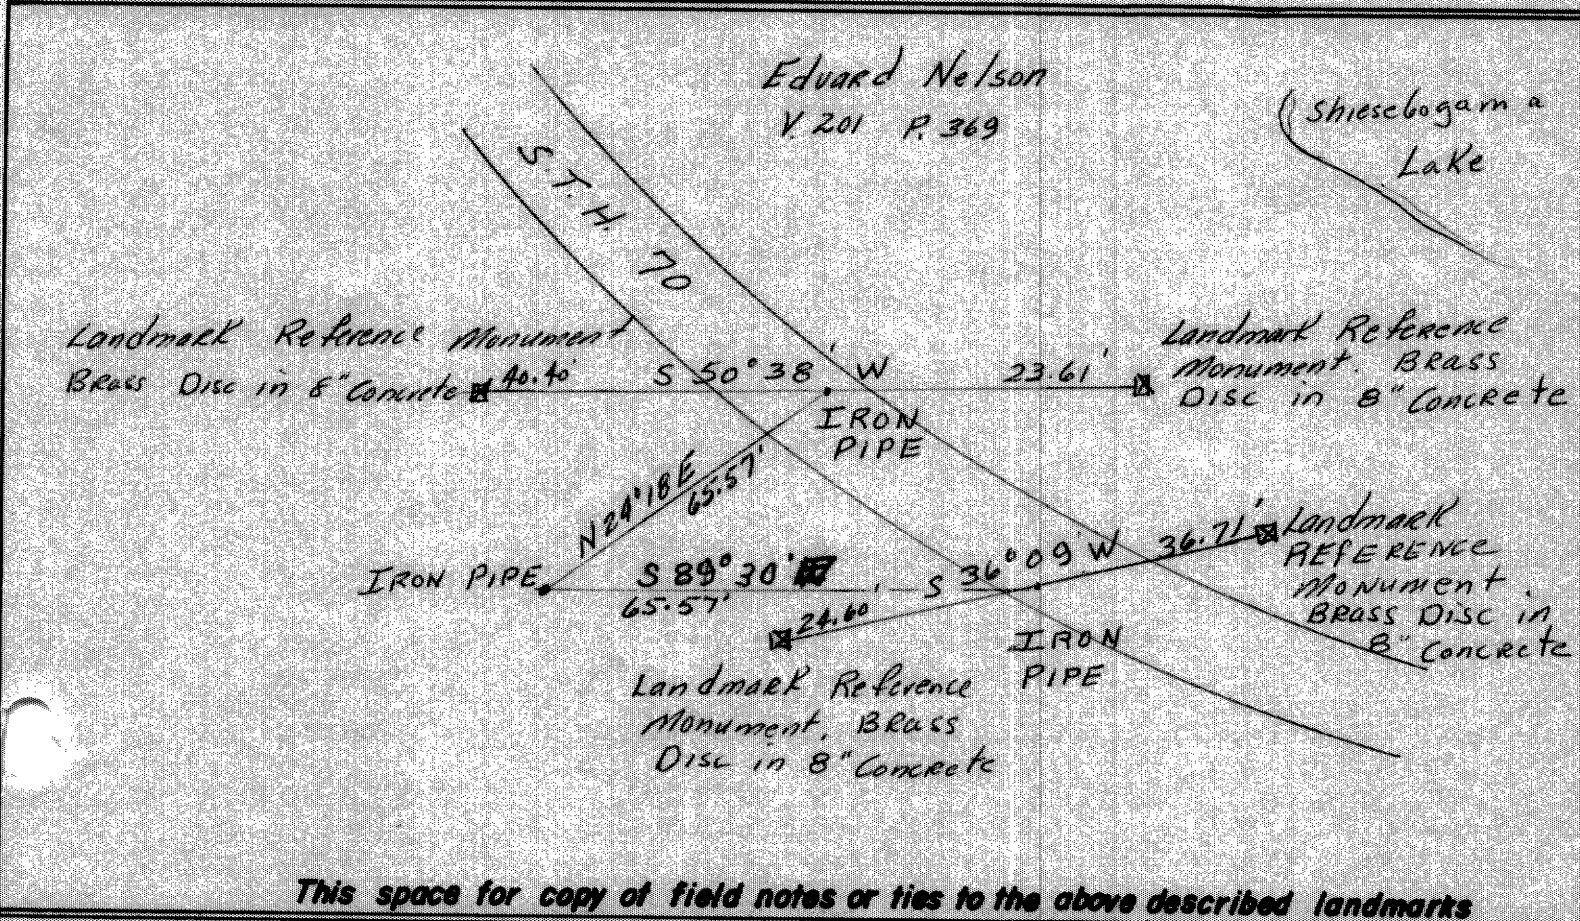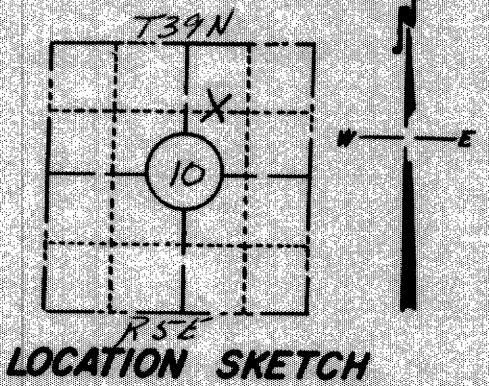

This space for copy of field notes or ties to the above described landmarks

Field notes or records filed in book no. _____
 at the _____ office.
 City of _____, _____ County.
 Located or established by _____, 19 _____

Title _____
 County Clerk's Office Oneida County, Wis. } ss
 Received for record OCT 28 1900, 19 _____
 Copy sent to County Surveyor _____, 19 _____
J.B. Verage
 County Clerk

OCT 28 1900