


RECEIVED & FILED 5 27 77
 On da County Surveyor's Office
 Date SEP 12 1988
 By MGR
 OCS Area #



LEGEND

- ● ○ Monument found in place
- ○ Monument set

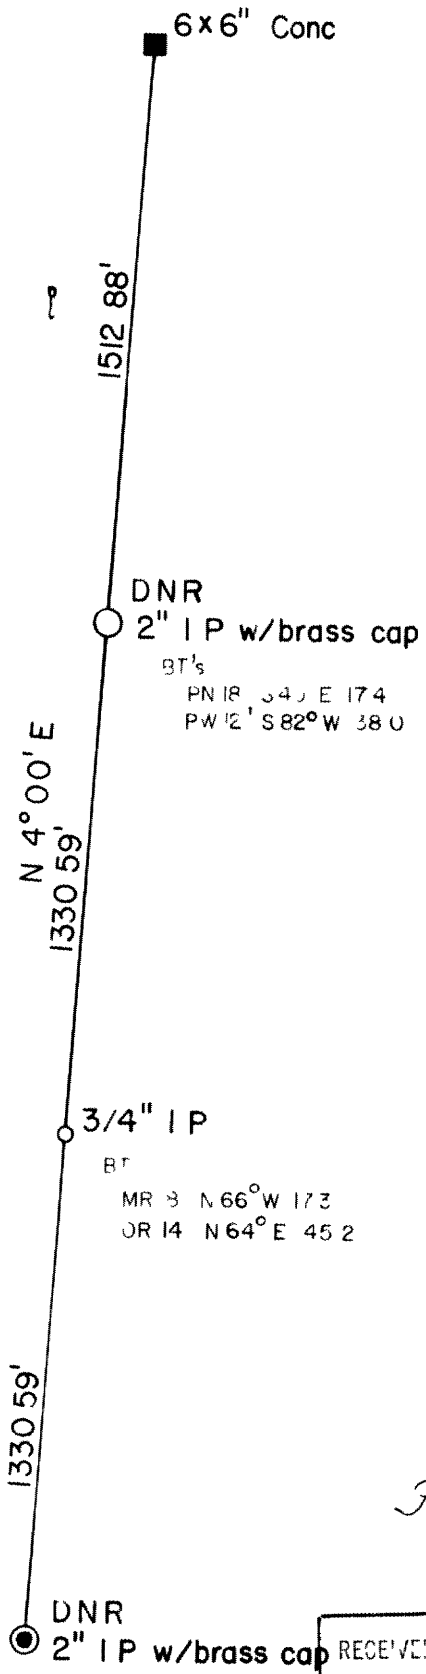

DNR
 2" IP w/brass cap
 BT's
 PN 18 34 5 E 174
 PW 12' S 82° W 38 0

3/4" IP
 BT
 MR 3 N 66° W 173
 OR 14 N 64° E 45 2

DNR
 2" IP w/brass cap
 BT's
 PW 20' S 58° W 42 4
 PW 9' S 76° W 16 7
 MR 8' N 1° W 26 8

S-799
 F H Copp
 5 27 77

T 39N, R 9E, ONEIDA CO
 SEC 3 (West line)

RECEIVED & FILED 7 7 77
 Oneida County Surveyor's Office
 Date 7 July '77
 By D M Went
 OCS Area #

Survey for State of Wisconsin
 Department of Natural Resources
 NH-AL State Forest
 Scale 1 500 MES 6 23-76



15274