


L5304

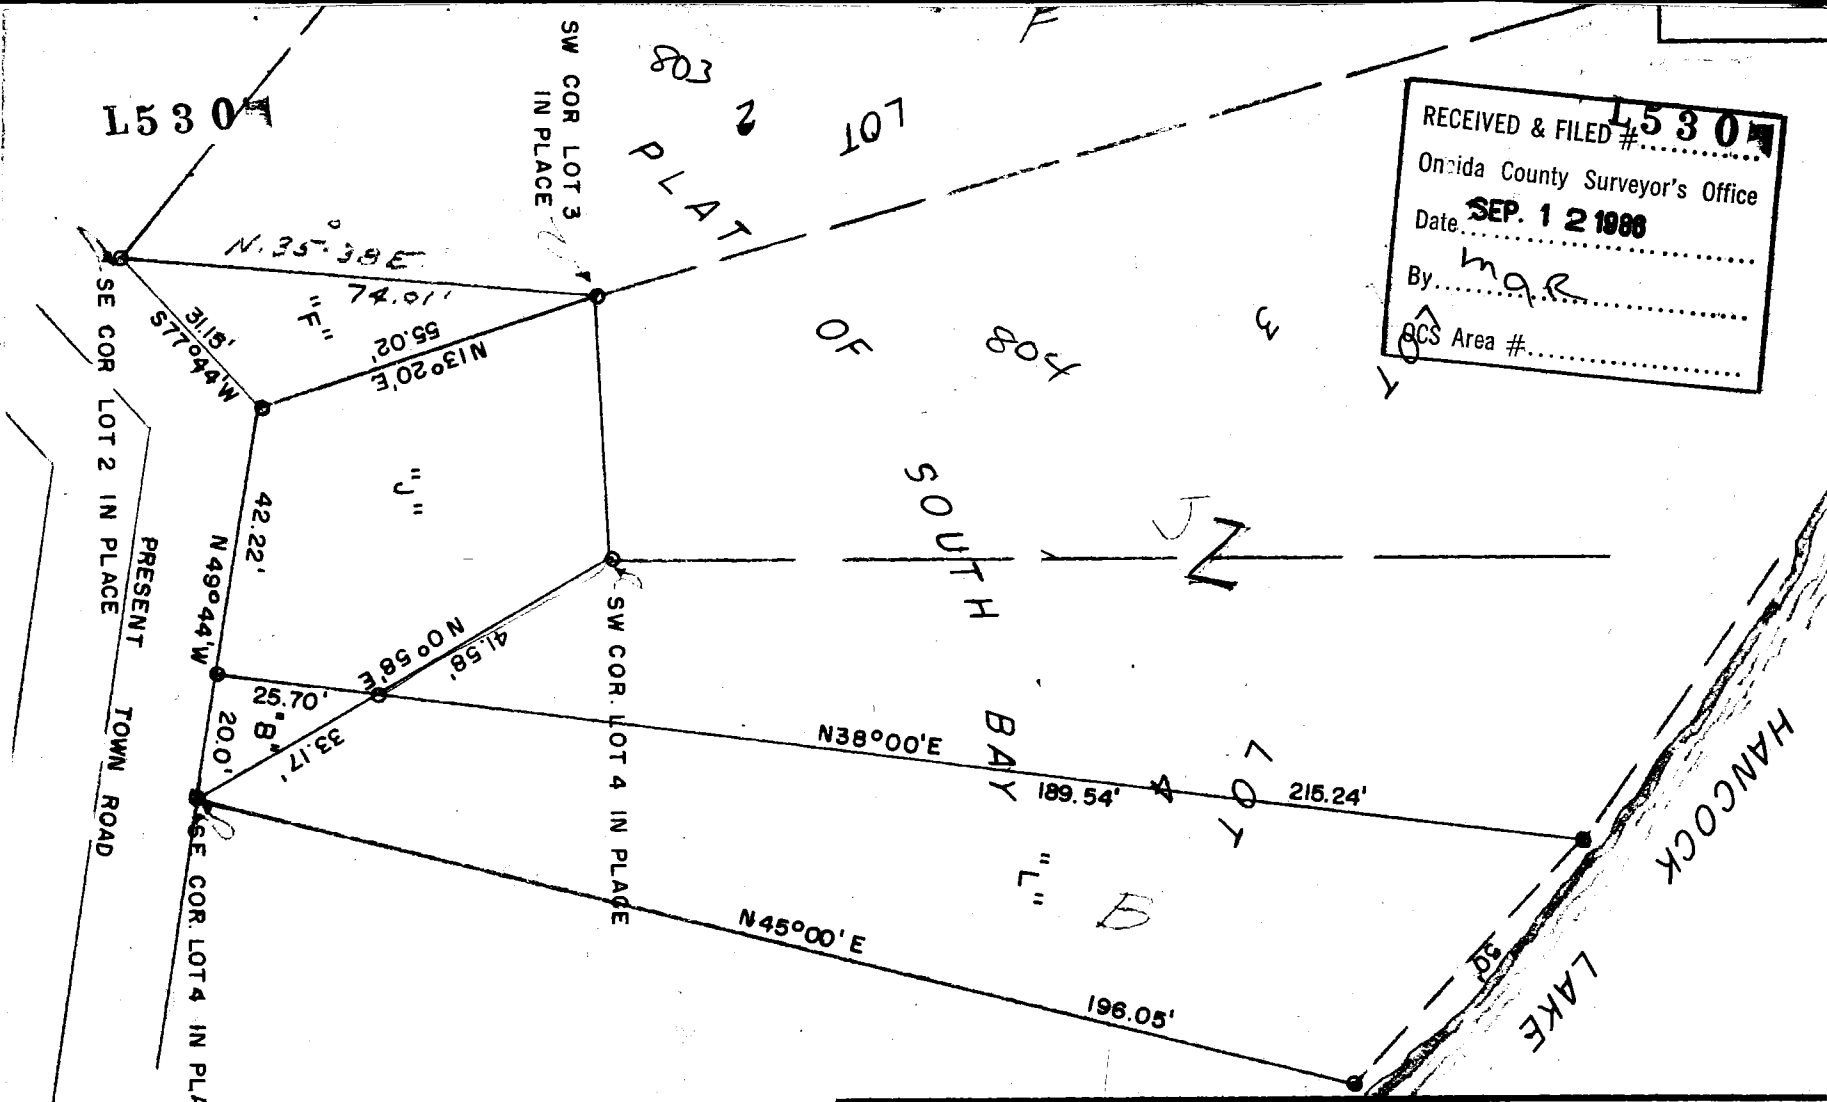

RECEIVED & FILED # **L5304**
 Oneida County Surveyor's Office
 Date **SEP. 12 1988**
 By *mae*
 SCS Area #

L530

RECEIVED & FILED # **1196**
 Oneida County Surveyor's Office
 Date **9 July '77**
 By *D. M. Winst*
 SCS Area #

FRICK - BALZER - JOHNSON

SCALE: 1" = 30'	APPROVED BY	DRAWN BY K
DATE: MAY 21, 63		REVISED
GENISOT ENGINEERING CO. Rhineland, Pa.		
JOB PART OF LOT 4, PLAT OF SOUTH BAY AND PART OF GOV'T. LOT 5, SEC. 9, TWN. 36N, R7E.		DRAWING NUMBER 3222

L5304