


**PART OF LOTS 7 & 8**  
**BLOCK II, PLAT OF MINOCQUA**  
**TOWN OF MINOCQUA, ONEIDA COUNTY**  
**WISCONSIN**  
**( SECTION 14, T39N, R6E )**


RECEIVED & FILED # **L543**  
 Oneida County Surveyor's Office  
**SEP. 12 1986**  
 Date .....  
 By *m.a.p.* .....  
 OCS Area #.....

RECEIVED & FILED # **L2060**  
 Oneida County Surveyor's Office  
**5 Jan '78**  
 By *D.M. W. erot* .....  
 OCS Area #.....

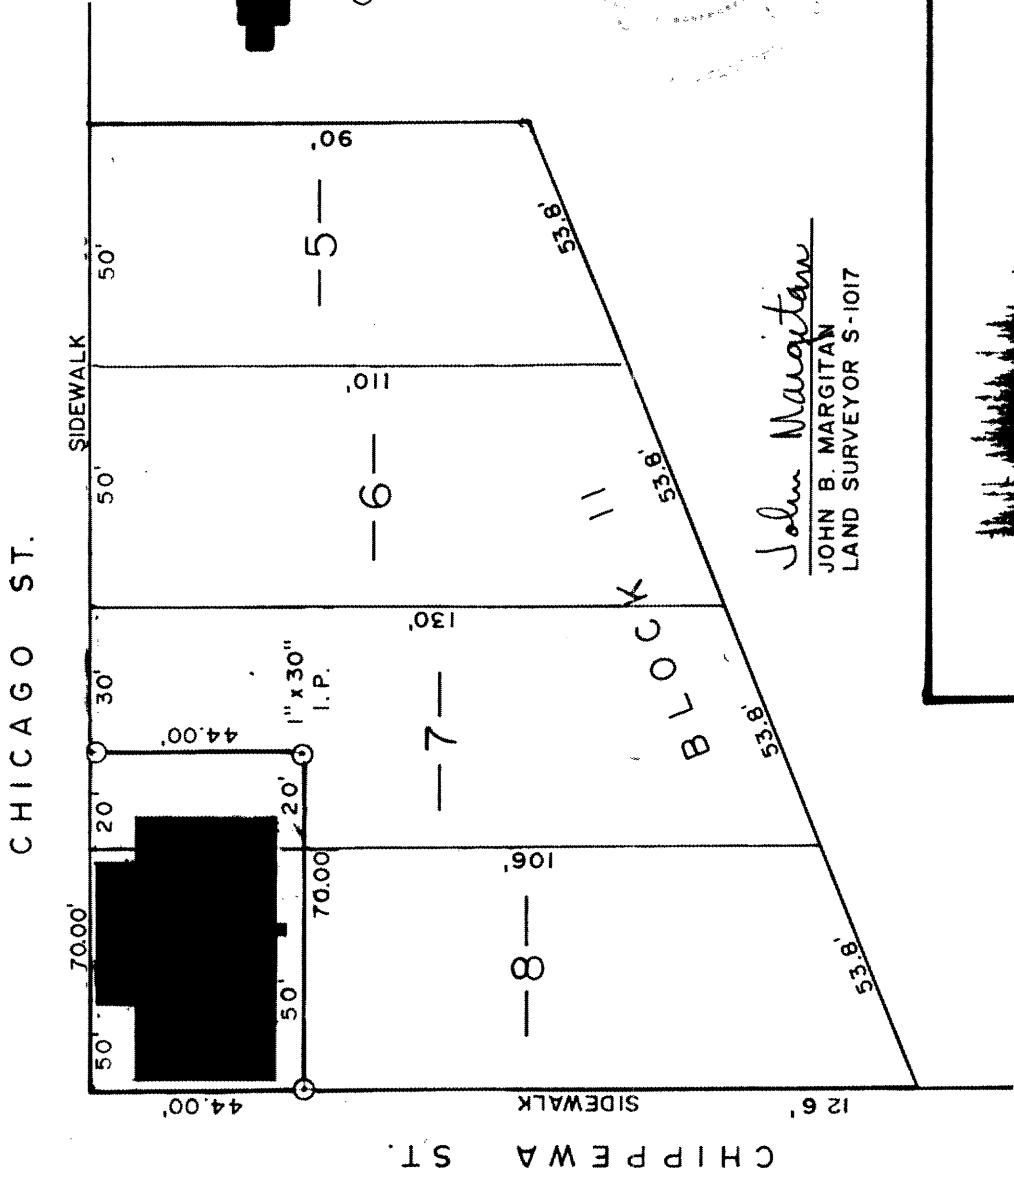


**LEGEND**

- CHURCH LOCATION  
(OTHER EXISTING BUILDINGS NOT LOCATED)
- SET IRON PIPE 1" x 24"
- SCALE 1" = 40'

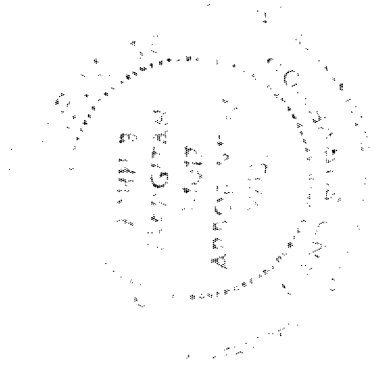

*John Margitan*  
**JOHN B. MARGITAN**  
 LAND SURVEYOR S-1017

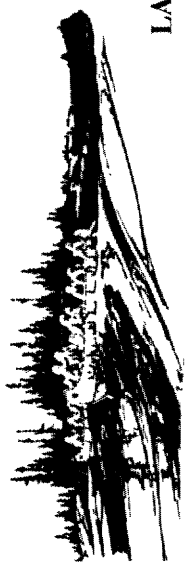

VOYAGEUR LAND SURVEYS  
 MINOCQUA  
 WISCONSIN 54548  
 715-356-6889

**LAND SURVEYORS, PLANNERS &  
 ENGINEERS**

DRAWN BY RJB

DWG. NO. 23/73