


FIELD SURVEY NOTES  
**PRESERVATION OF LANDMARKS**  
 (Pursuant to Section 59.635(7) Wisconsin Statutes)

Wisconsin Department of Transportation  
 E-D-70747


15884

COUNTY <i>ONEIDA</i>		
TOWN <i>CASSIAN</i>		
HIGHWAY <i>CTH "K"</i>		
SECTION <i>2</i>	TOWNSHIP <i>36 N</i>	RANGE <i>6 E</i>
TYPE OF LANDMARK <i>P.K. NAIL</i>		

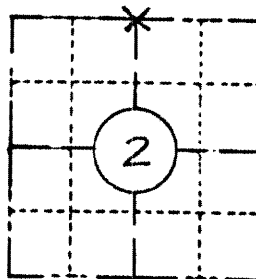

**LOCATION SKETCH**  
 (Location of landmark indicated by "x")

This space for copy of field notes or ties to the above described landmarks

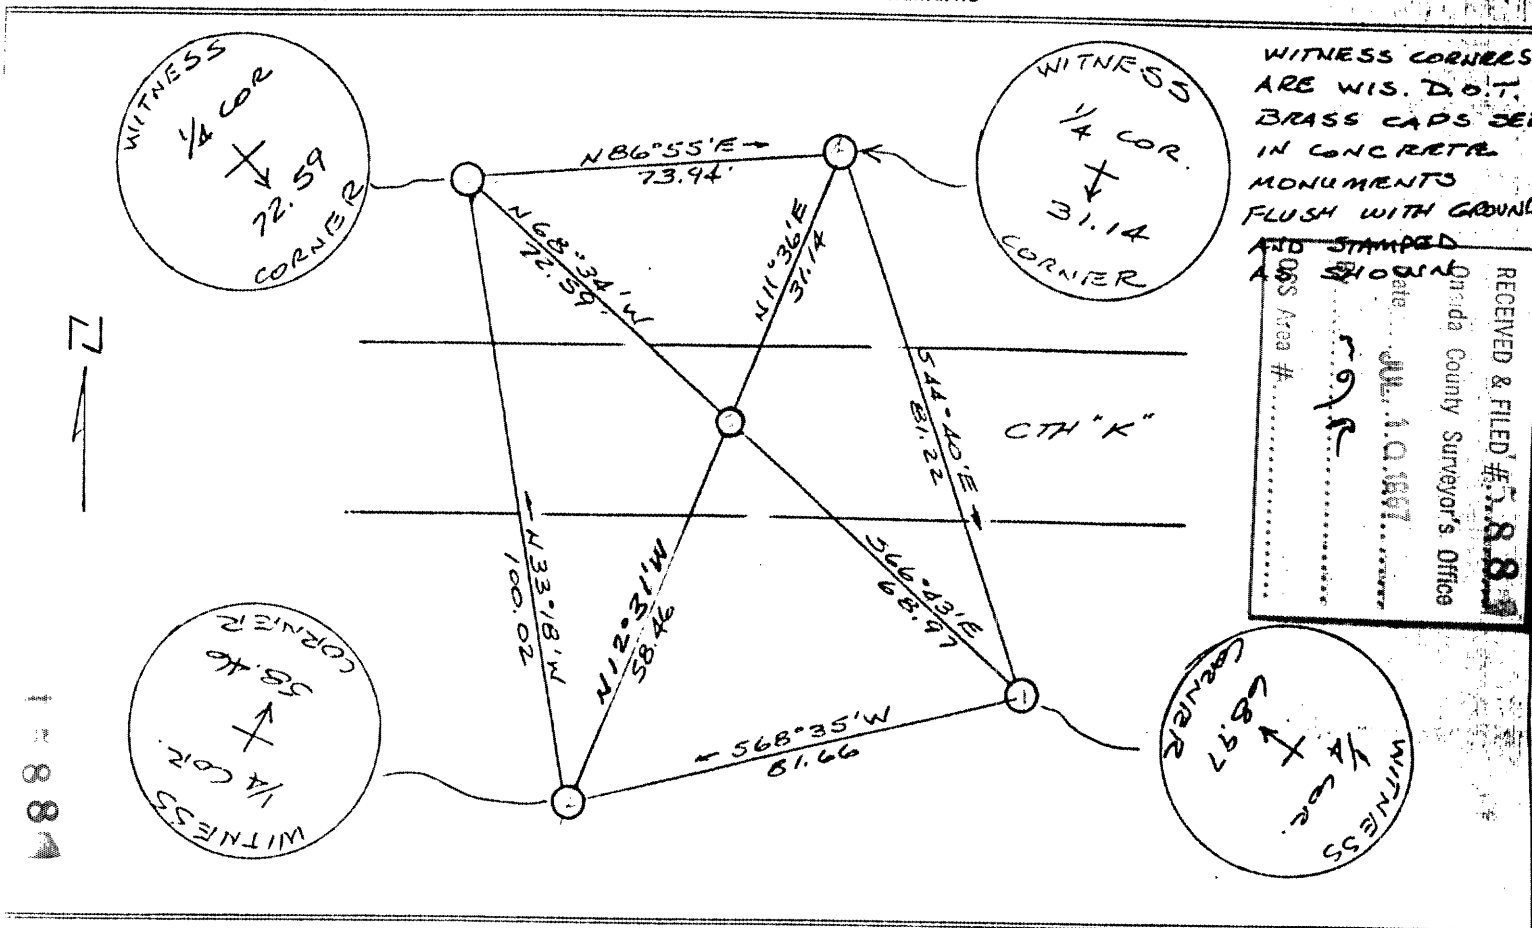

FILED UNDER PROJECT  
 NUMBER *9456-01-71*

SHC DISTRICT OFFICE NUMBER *7* CITY *RHINELANDER* COUNTY *ONEIDA*

LOCATED OR ESTABLISHED BY  
 NAME *JACK WALLIN*  
 TITLE *CREW CHIEF* DATE *10-5-84*  
*Under the Supervision of R. Bannister*  
*RLS 1328*

COUNTY CLERK'S OFFICE  
 COUNTY OF *ONEIDA* WISCONSIN } SS

DATE RECEIVED FOR RECORD *10-23-84* DATE COPY SENT TO COUNTY SURVEYOR *10-23-84*

SIGNATURE OF COUNTY CLERK  
*A. Macdonald*

15884