

1601

1601

Legal Description: Part of SW 1/4-NE 1/4 Dist. in Vol 815 DB 209

Section 23, T 39 N, R 6 E

Job Name Hunter Realty Inc. - Lawson Tr Page 1

Date 2014 SEPT 19 87 Weather SUNNY 70°


Crew JAMES D. REW - JAMES L. REW

LOCATED EXISTING COVER MEASUREMENTS, FLAGGED LOT LINES.


James D. Rew
James D. Rew, R.R. Land Serv.
8-1234

LAKE

CAWSON

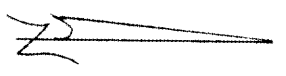

NOTE: Client Hunter Realty Inc. has advised all surveying and mapping requirements of this plan made to-date.

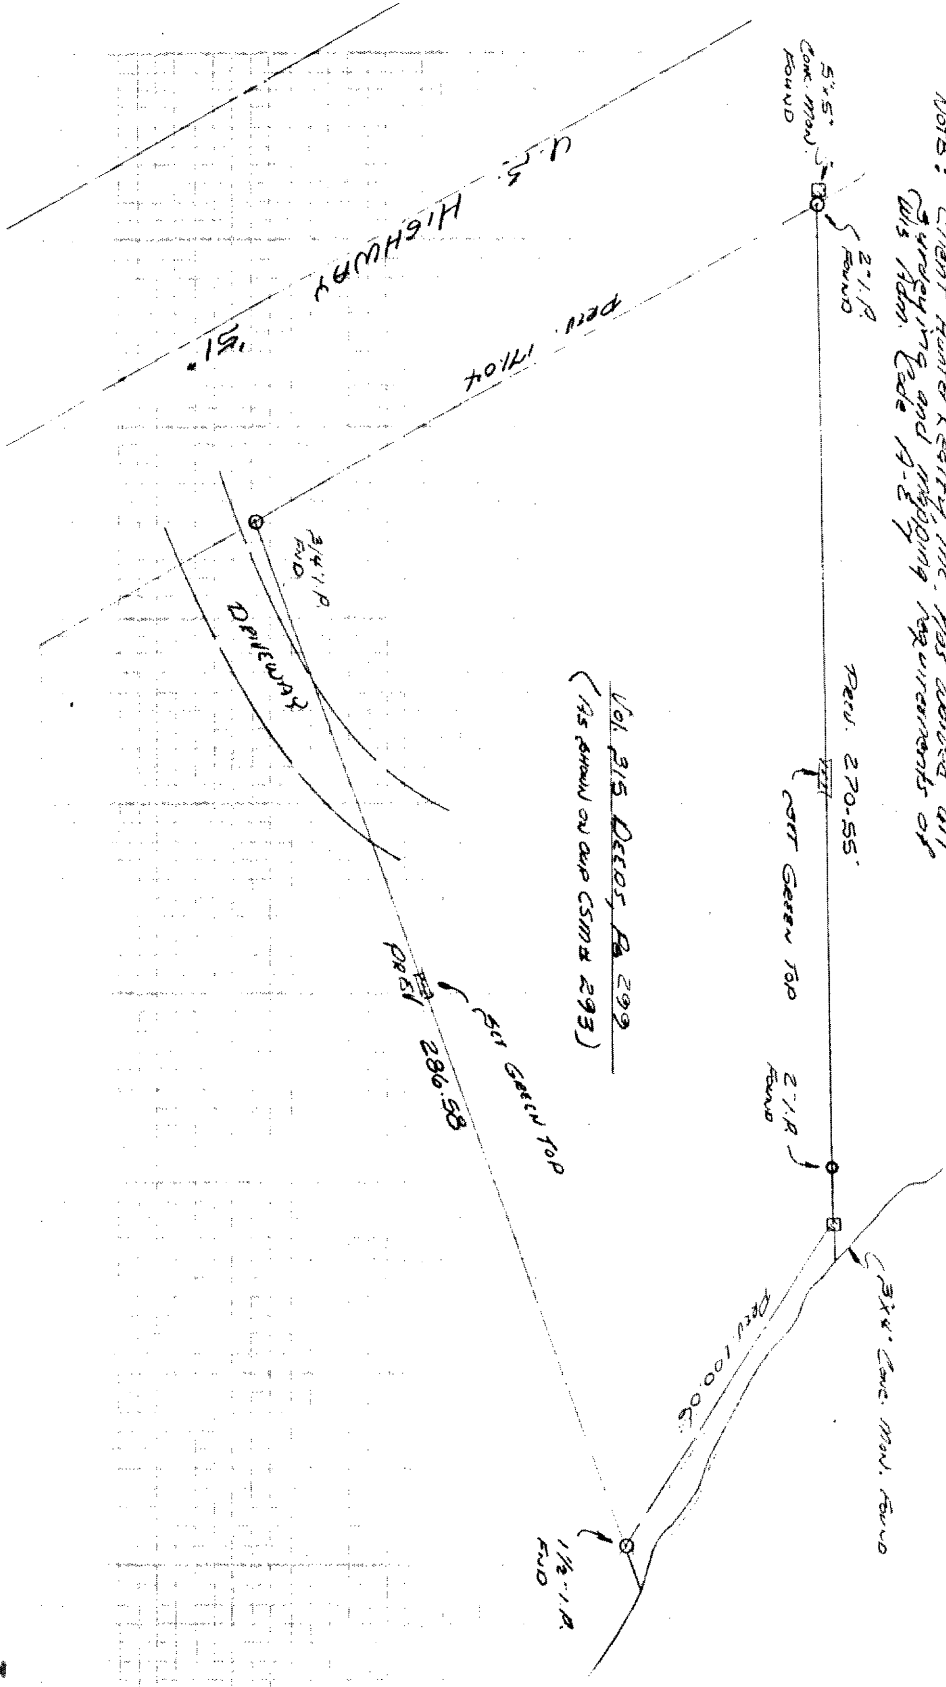

1601

1601

RECEIVED & FILED #
Onsida County Surveyor's Office
Date: OCT. 23 1987
By: <i>MQA</i>
OCS Area #