

SURVEY FOR VINCENT WOLNIEWICZ

L94-1


246

CERTIFICATE OF SURVEY


I SY M POSKIE REGISTERED SURVEYOR,
RHINELANDER WISCONSIN DO HEREBY
CERTIFY THAT I DID SURVEY THE SOUTH
210 FEET OF THE NE 1/4 SE 1/4 SEC 6 T26N
R8E WHICH LIES BETWEEN COUNTY TRUNK N
& SAMWAY LAKE BY ORDER OF VINCENT J
WOLNIEWICZ OWNER THE WITHIN MAP IS
A CORRECT REPRESENTATION OF THE
AREA SURVEYED

By M Poskie

SAMWAY LAKE

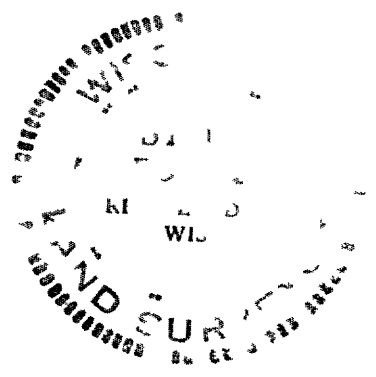

SURVEYED 5 22 57
BY SY M. POSKIE
FOR V WOLNIEWICZ
IRON PIPE
SCALE 1" = 80'

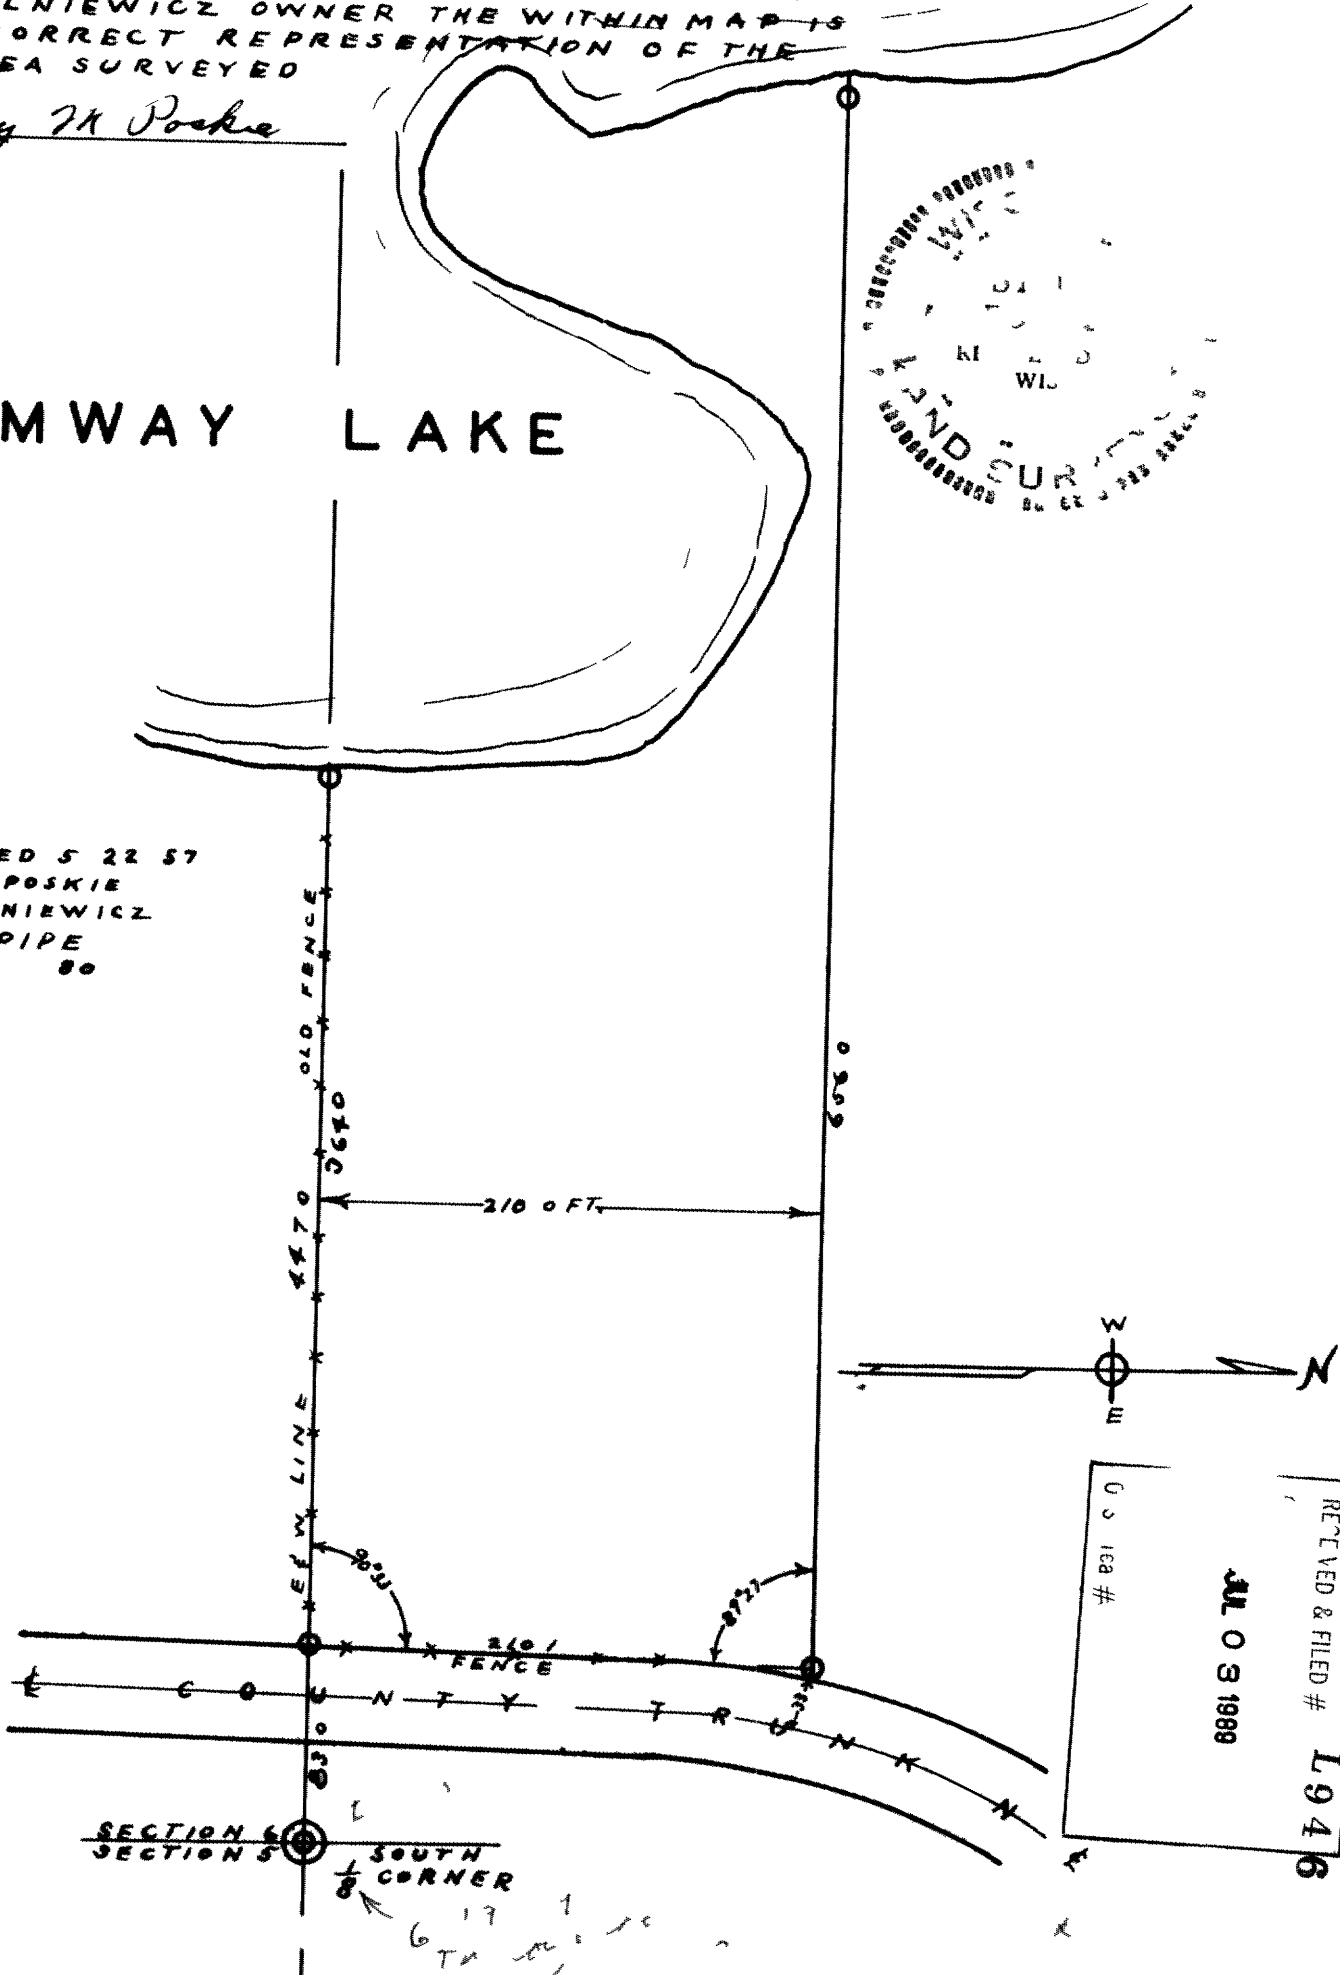

RECEIVED & FILED # L946
JUL 03 1988
U.S. 168 #

SECTION 6 SOUTH CORNER
SECTION 5