
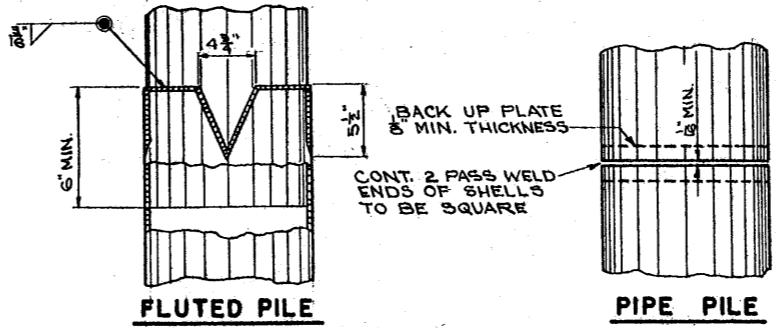
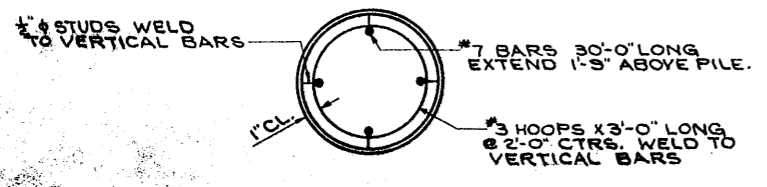
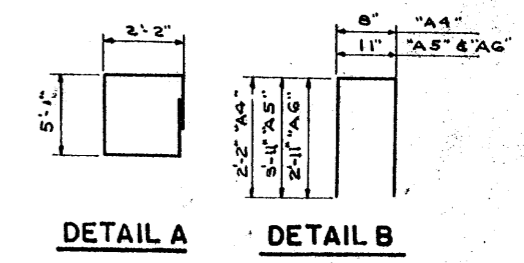


BILL OF BARS 2,210*
DIMENSIONS IN BENDING DETAILS ARE OUT TO OUT

POUR	MARK NO.	SIZE	LENGTH	SPACING	LOCATION	DET.			
BODY	A 1	68	4	15-6	SHOWN	BODY STIRRUPS	A		
	A 2	40	4	20-9	"	"	HORIZ.	A	
	A 3	30	4	14-3	"	"	"	TOP	A
	A 4	60	6	3-0	1-0	"	& PAVING SUPPORT VERT.	B	
	A 5	8	4	8-9	1-0	"	& WINGS VERT.	B	
	A 6	12	4	6-9	1-0	"	"	B	
WINGS & PAV. SUPPORT	A 7	8	4	15-9	1-0	PAVING SUPPORT HORIZ.	B		
	A 8	8	4	1-3	SHOWN	WINGS HORIZ.	B		
	A 9	8	4	4-3	"	"	B		

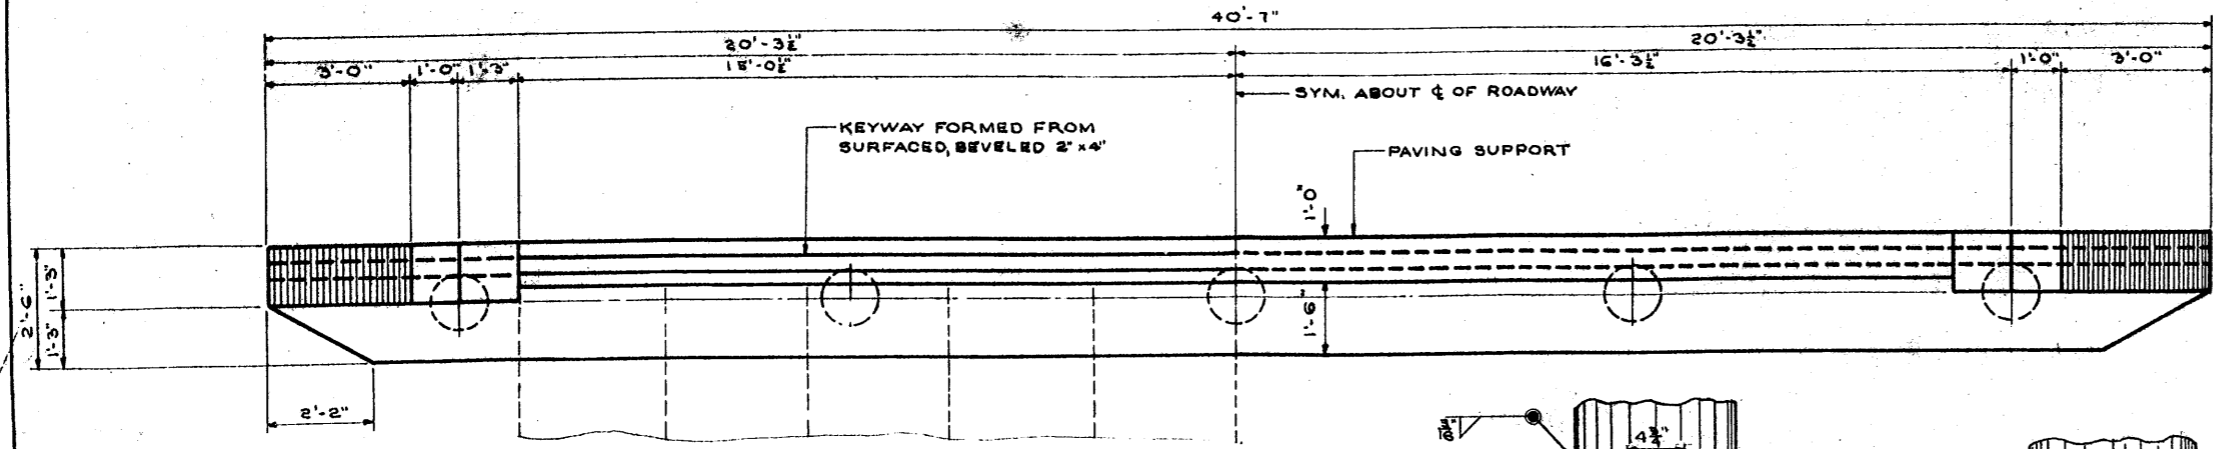

REVISED	STATE HIGHWAY COMMISSION OF WISCONSIN
	ABUTMENTS
	DESIGN SPEC. A. S. H. 57 LOADING H-18 SPEC. 1087
	DATE 4-22-59 DESIGN J. B. DRAWN BY C. H. 4-2-59
STRUCTURE	B-43-5 SHEET 3 OF 3