


COUNTY AND HIGHWAY	ROUTE AND SECTION	CLASS AND AGREEMENT		B.P.R. REGION DIVISION	SHEET NUMBER	SHEET SIZE
		STATE	FEDERAL			
43.6	706.0		11.7	4 WIS	4.1	
CONST. PROJECT 9449-1-70 50706(7)					4.1	50

9449-1-21

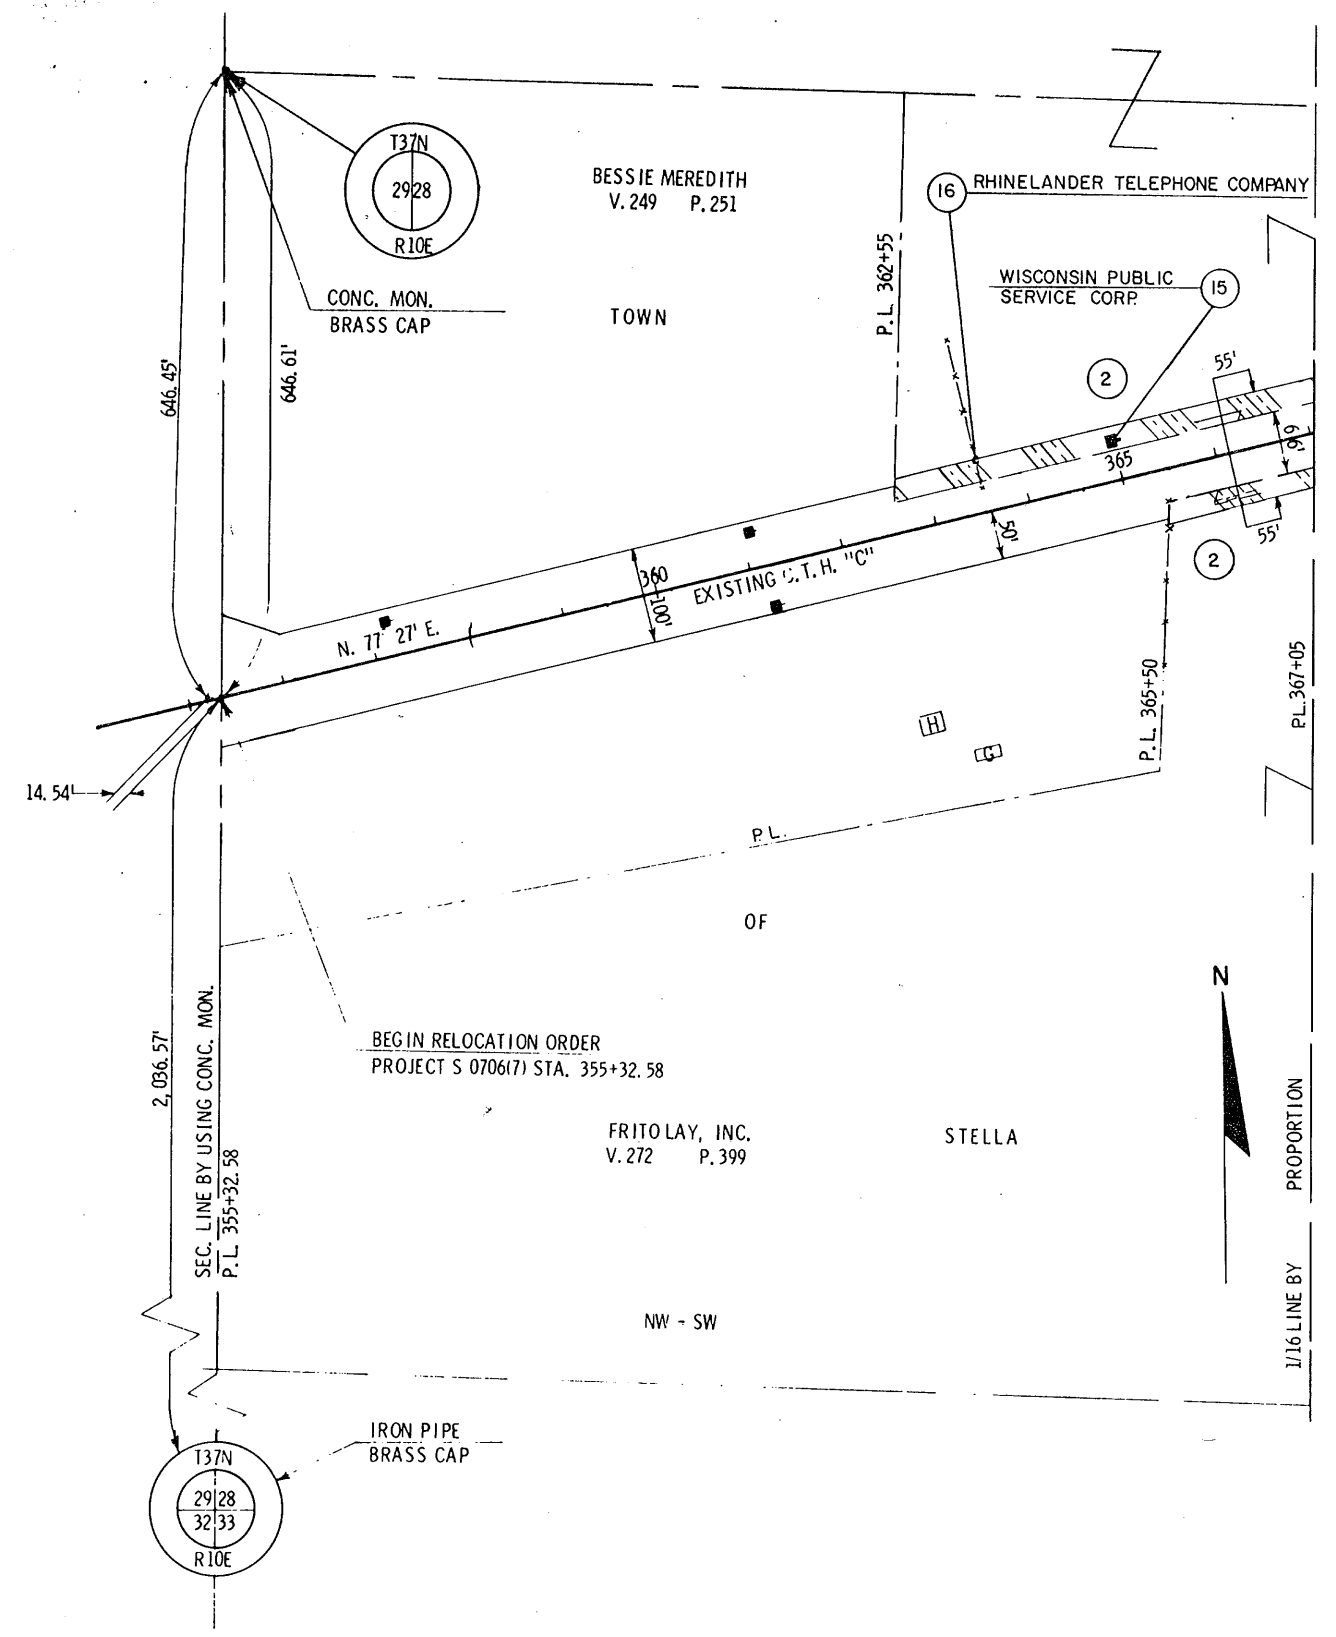

NOTE:
BEARINGS SHOWN ON THIS PLAT
ARE THE TRUE BEARINGS OF EACH
TANGENT TO THE NEAREST MINUTE.

STATE HIGHWAY COMMISSION OF WISCONSIN
PLAT OF RIGHT OF WAY REQUIRED
 PROJECT S 0706(7)

11-29-71
2-3-72

SCALE
0 100 200

MAY 24, 1968

RIGHT OF WAY STA. 355+32.58 - STA. 367+05