


COUNTY AND HIGHWAY	ROUTE AND SECTION	CLASS AND AGREEMENT		B.P.R. REGION DIVISION	SHEET NUMBER	TOTAL SHEETS
		STATE	FEDERAL			
43.6	706.0		11.7	4 WIS.	44	
CONST. PROJECT 9449-1-70 50706(7)					44	58

9449-1-21

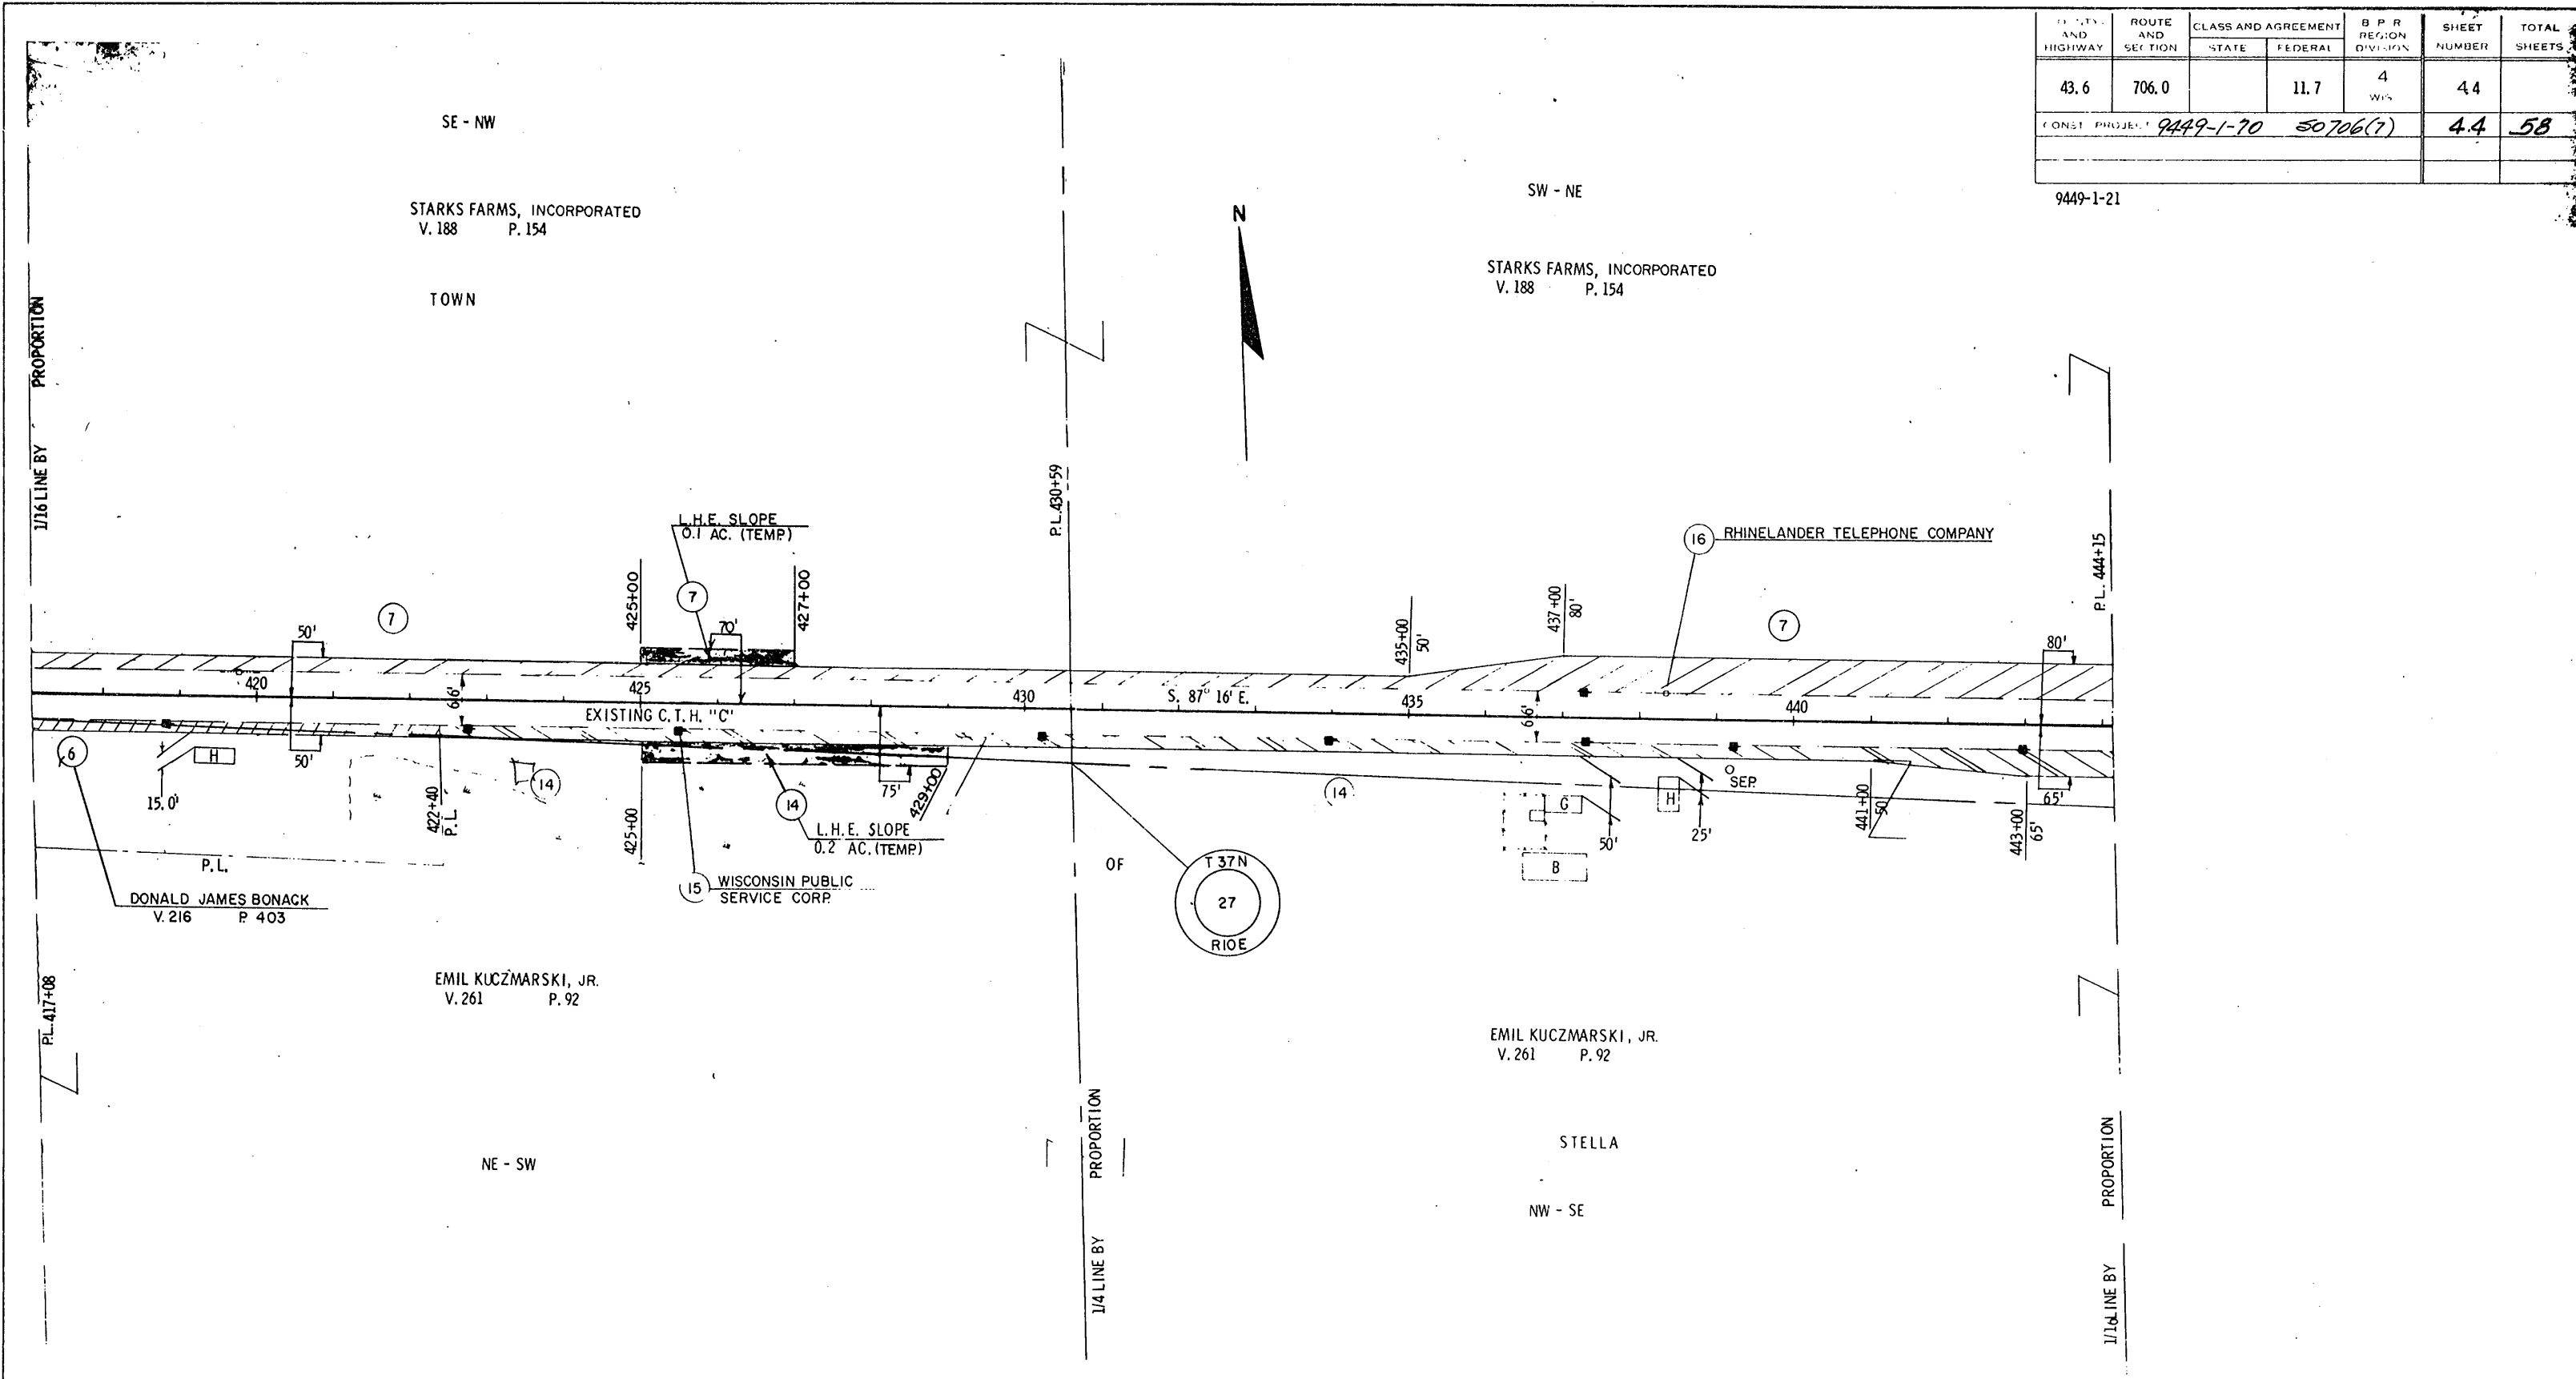

NOTE:  
BEARINGS SHOWN ON THIS PLAT  
ARE THE TRUE BEARINGS OF EACH  
TANGENT TO THE NEAREST MINUTE.

11-29-71 2-3-72	NC	STATE HIGHWAY COMMISSION OF WISCONSIN PLAT OF RIGHT OF WAY REQUIRED PROJECT S 0706(7)
--------------------	----	---

SCALE  
0 100 200  
MAY 24, 1968  
RIGHT OF WAY STA. 417+08 - STA. 444+15