


COUNTY LAND HIGHWAY	ROUTE AND SECTION	CLASS AND AGREEMENT		B P R REGION DIVISION	SHEET NUMBER	TOTAL SHEETS
		STATE	FEDERAL			
43.6	706.0		11.7	4 WIS	4.5	
PROJECT 9449-1-70 50706(7)					4.5	58

9449-1-21

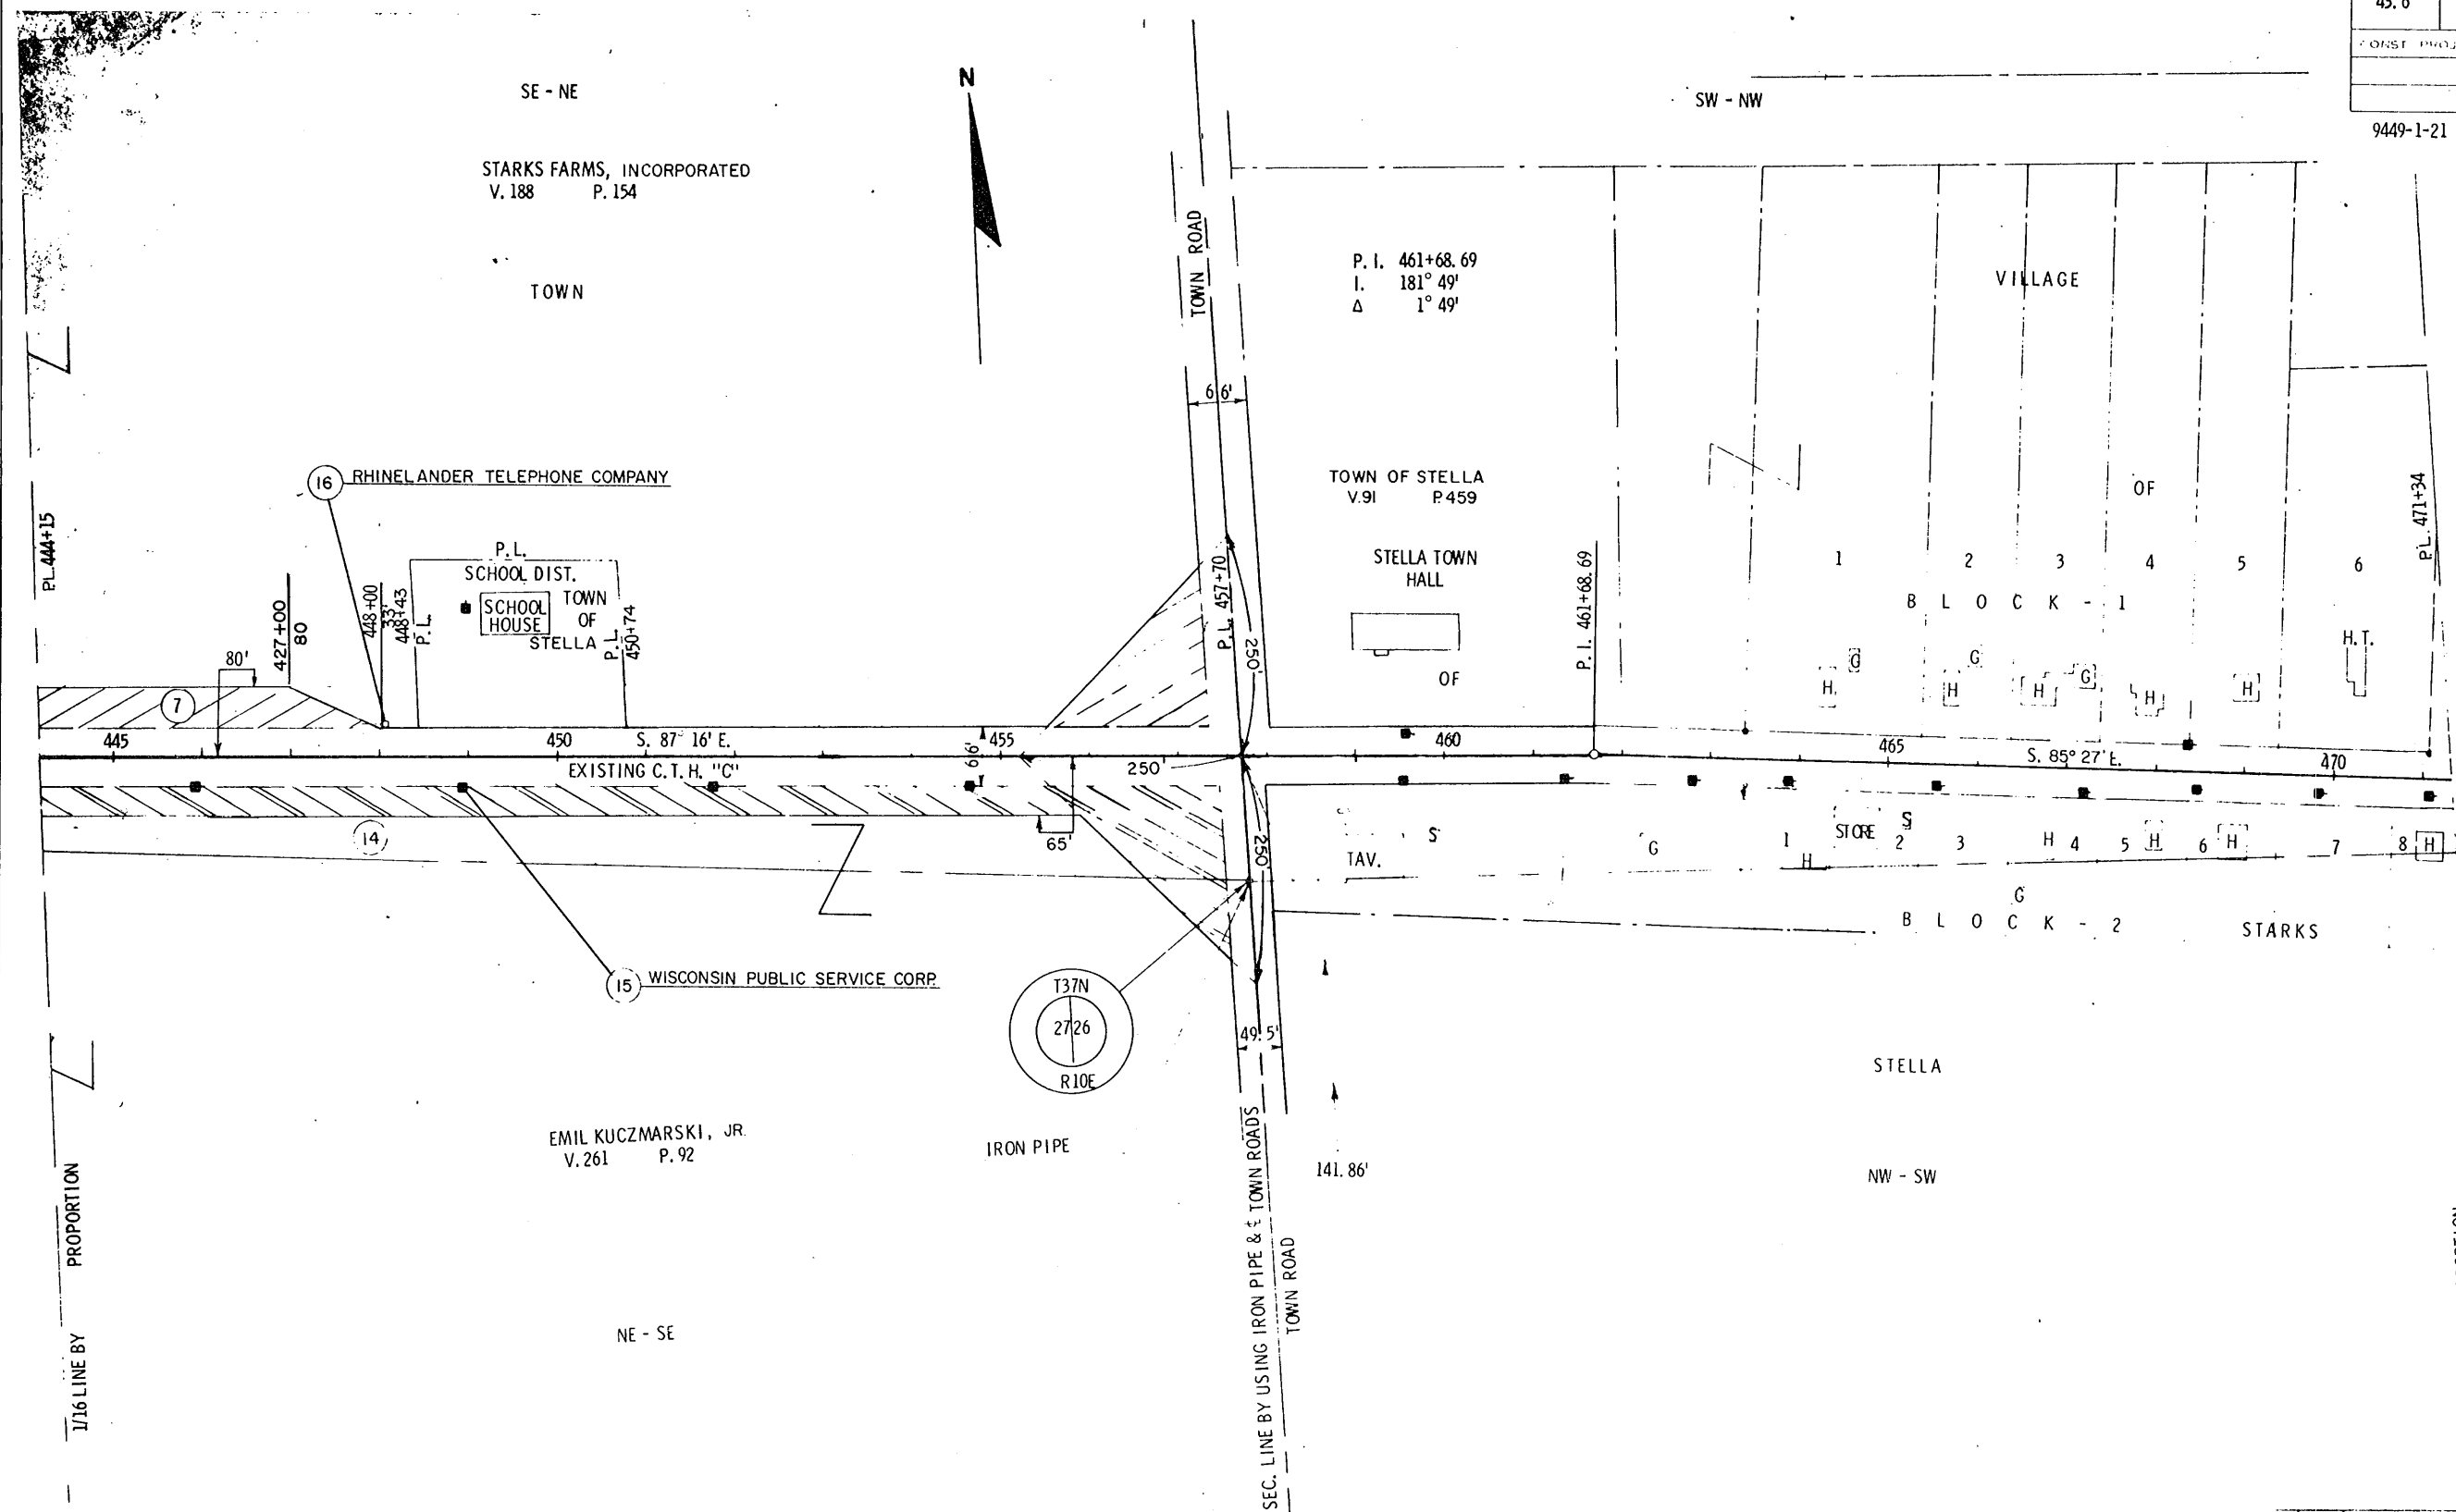

STATE HIGHWAY COMMISSION OF WISCONSIN  
 PLAT OF RIGHT OF WAY REQUIRED  
 PROJECT S 0706(7)

11-29-71  
 2-3-72

SCALE  
 0 100 200

MAY 24, 1968

NOTE:  
 BEARINGS SHOWN ON THIS PLAT  
 ARE THE TRUE BEARINGS OF EACH  
 TANGENT TO THE NEAREST MINUTE.