



D.P.H. DIVISION	PROJECT	SHEET NUMBER	TOTAL SHEETS
4	90706(3)	8	45

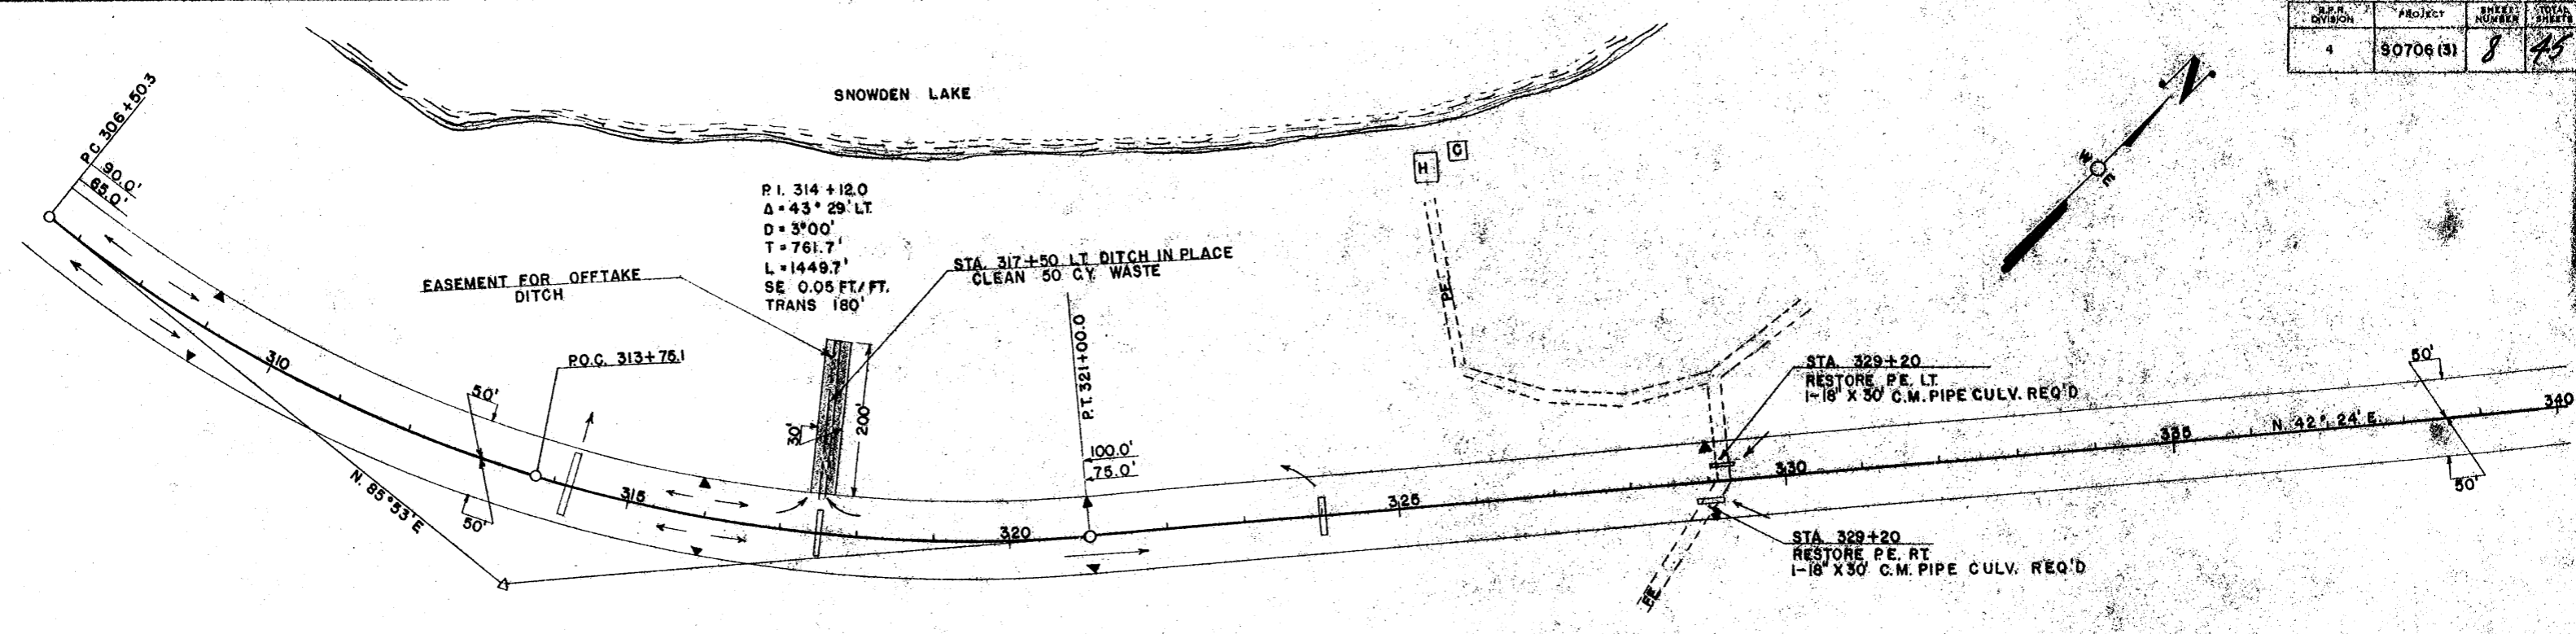

BENCH MARKS

NO.	STATION	DESCRIPTION	ELEV.
32	317+90	SPIKE IN 8\"/>	

STA 308+00 TO STA 338+00 NET CENTERLINE LENGTH = 3000 FT.

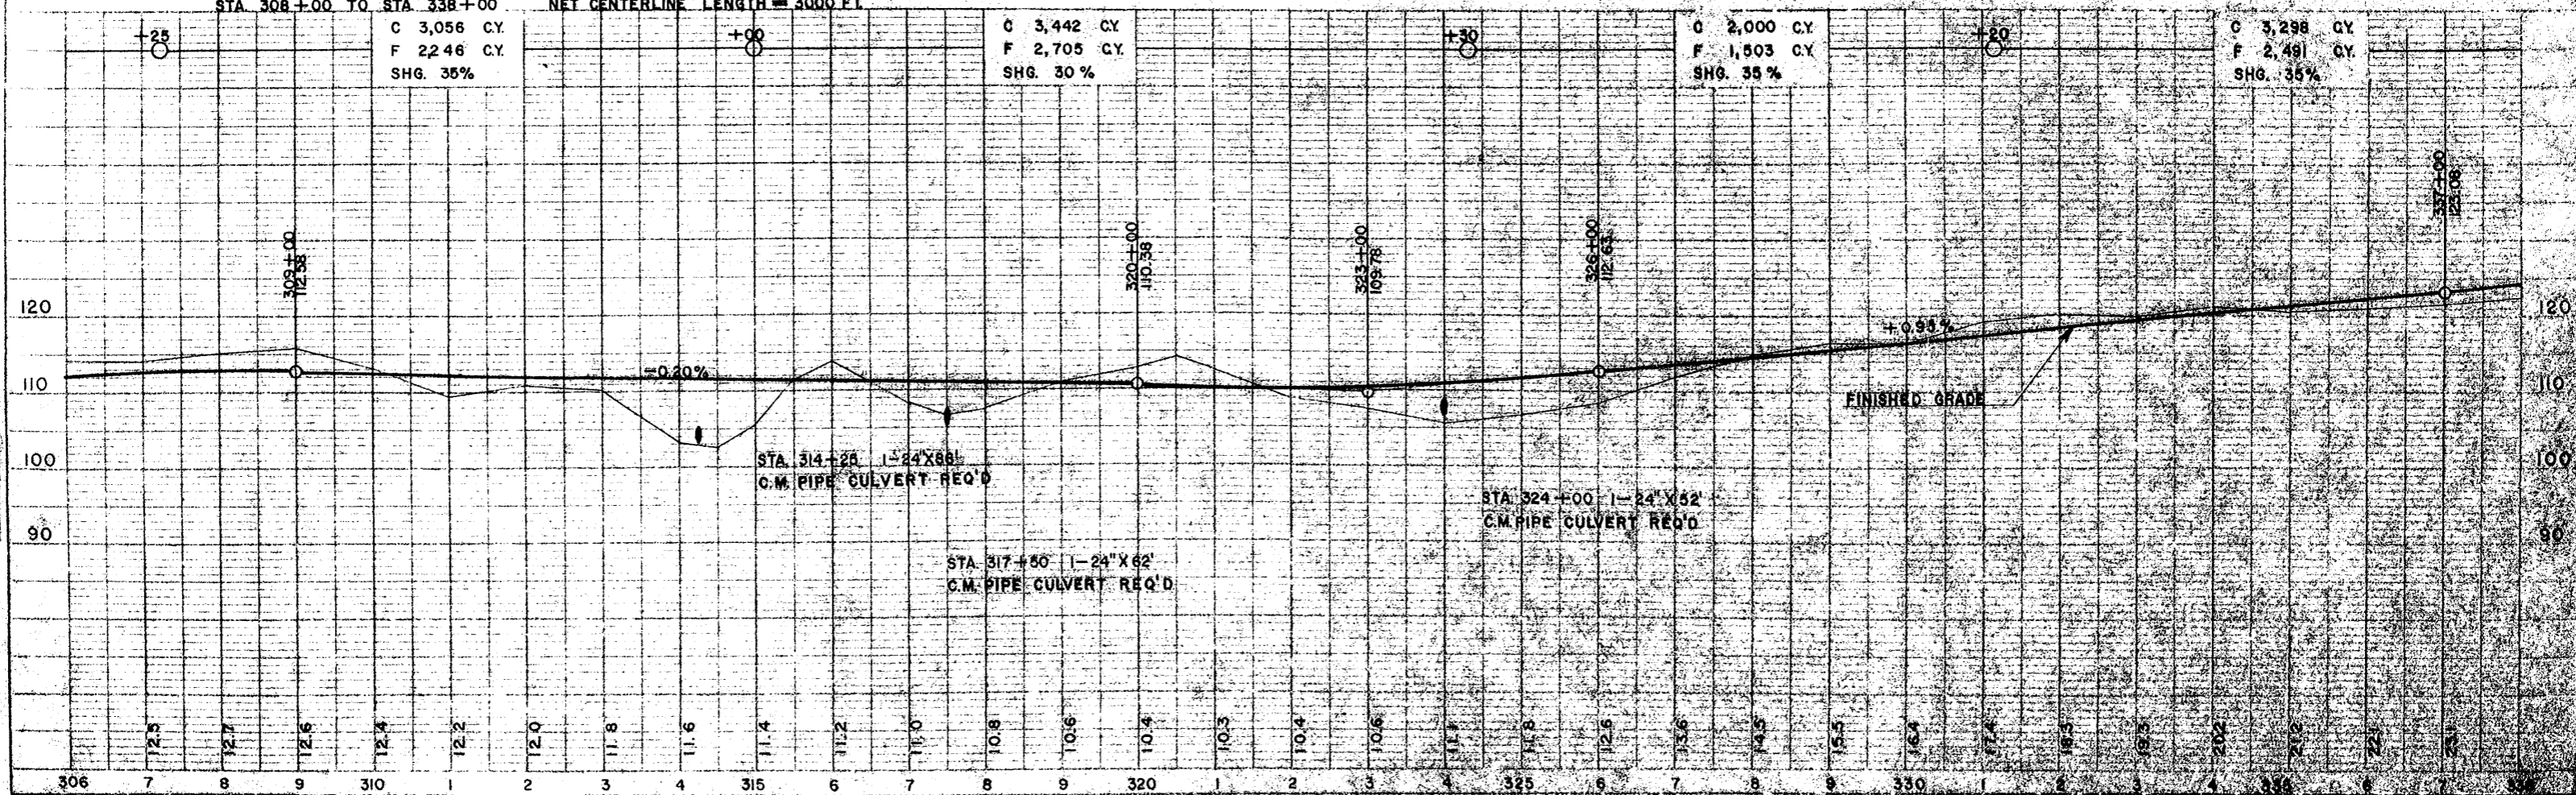


