


ORIGINATOR: PLTSCALE: PLOT SCALE: PLOT NAME: PLTNAME.PLT REV. DATE: REVISIONDATE

REVISION DATE	ROUTE	COUNTY	DATE	R/W PROJECT NUMBER	SHEET NUMBER
10/22/01 NC	CTH J	ONEIDA	8/03/01		4.15
01/03/02 NC	SCALE IN FEET				FEDERAL PROJECT NUMBER
01/17/02	0 20 40				
				WisDOT ID: 9455-01-70	

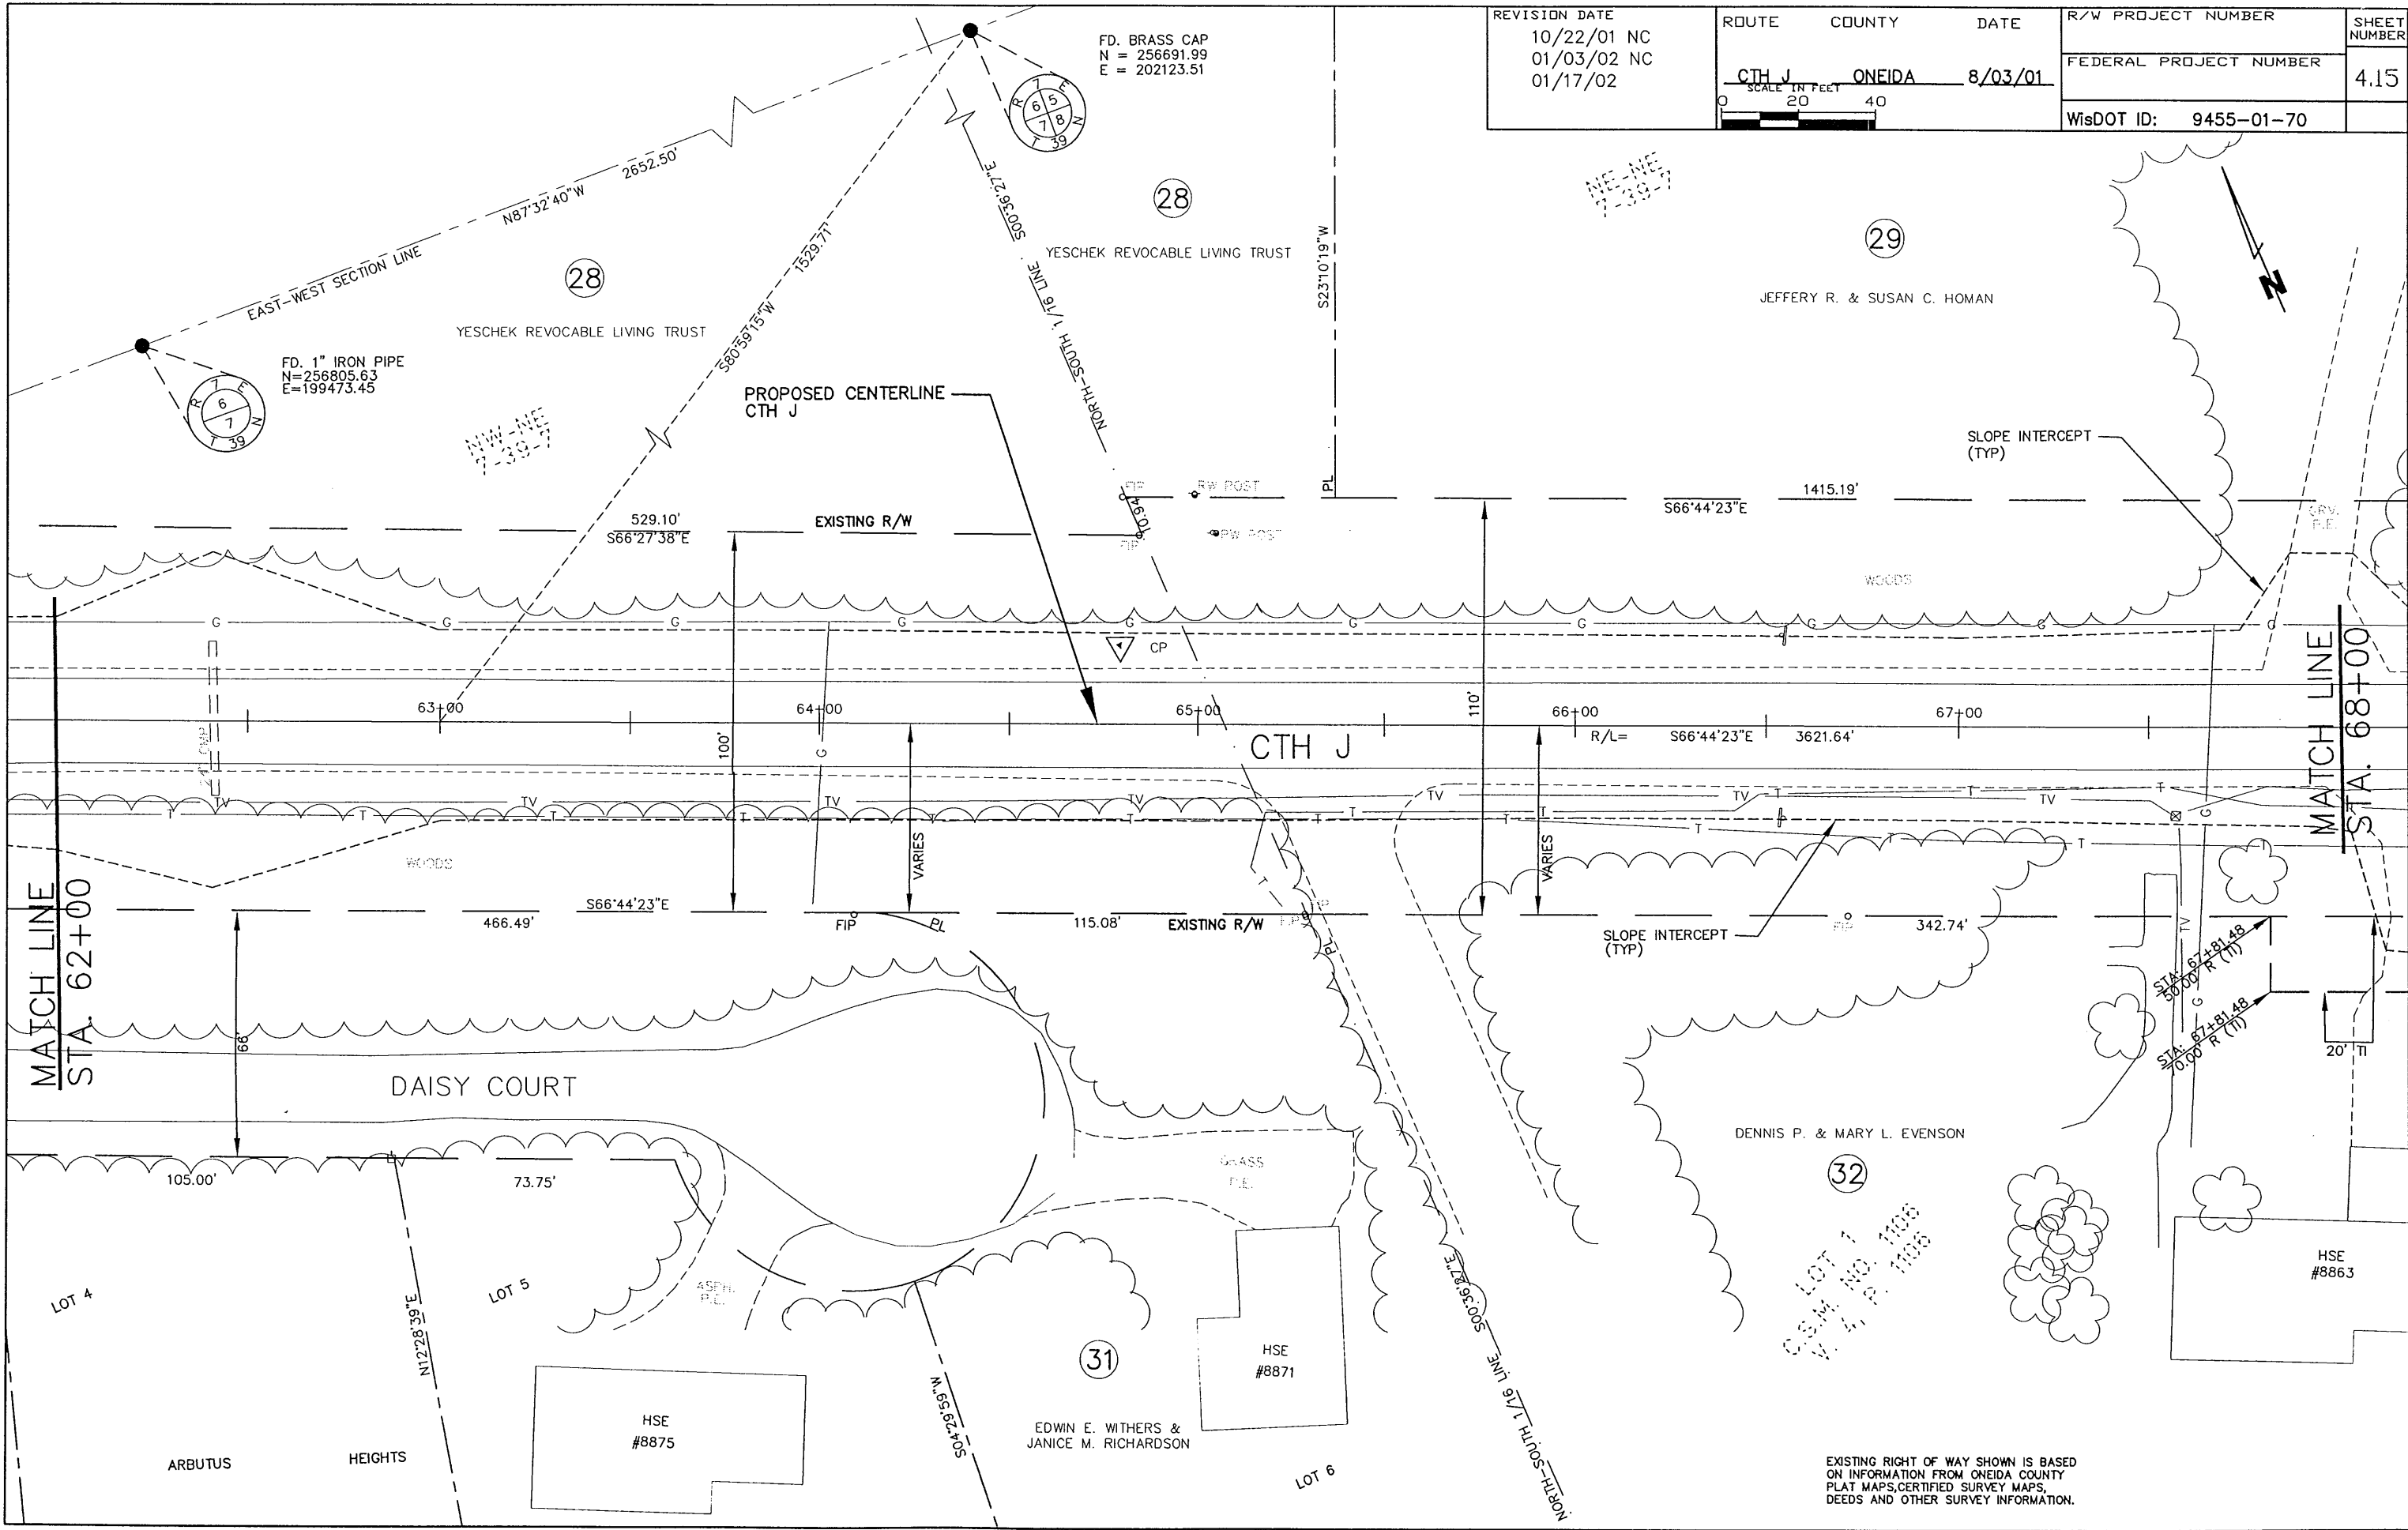

EXISTING RIGHT OF WAY SHOWN IS BASED ON INFORMATION FROM ONEIDA COUNTY PLAT MAPS, CERTIFIED SURVEY MAPS, DEEDS AND OTHER SURVEY INFORMATION.