


REVISION DATE	ROUTE	COUNTY	DATE	R/W PROJECT NUMBER	SHEET NUMBER
10/22/01 NC	CTH J	ONEIDA	8/03/01		4.32
01/03/02 NC	SCALE IN FEET			FEDERAL PROJECT NUMBER	
01/17/02 NC	0 20 40				
				WisDOT ID: 9455-01-70	

ORIGINATOR: ORIGINATOR
 REV. DATE: REVISIONDATE
 PLOT NAME: PLOTNAME.PLT
 PLOT SCALE: PLOTSCALE
 PLOTSCALE

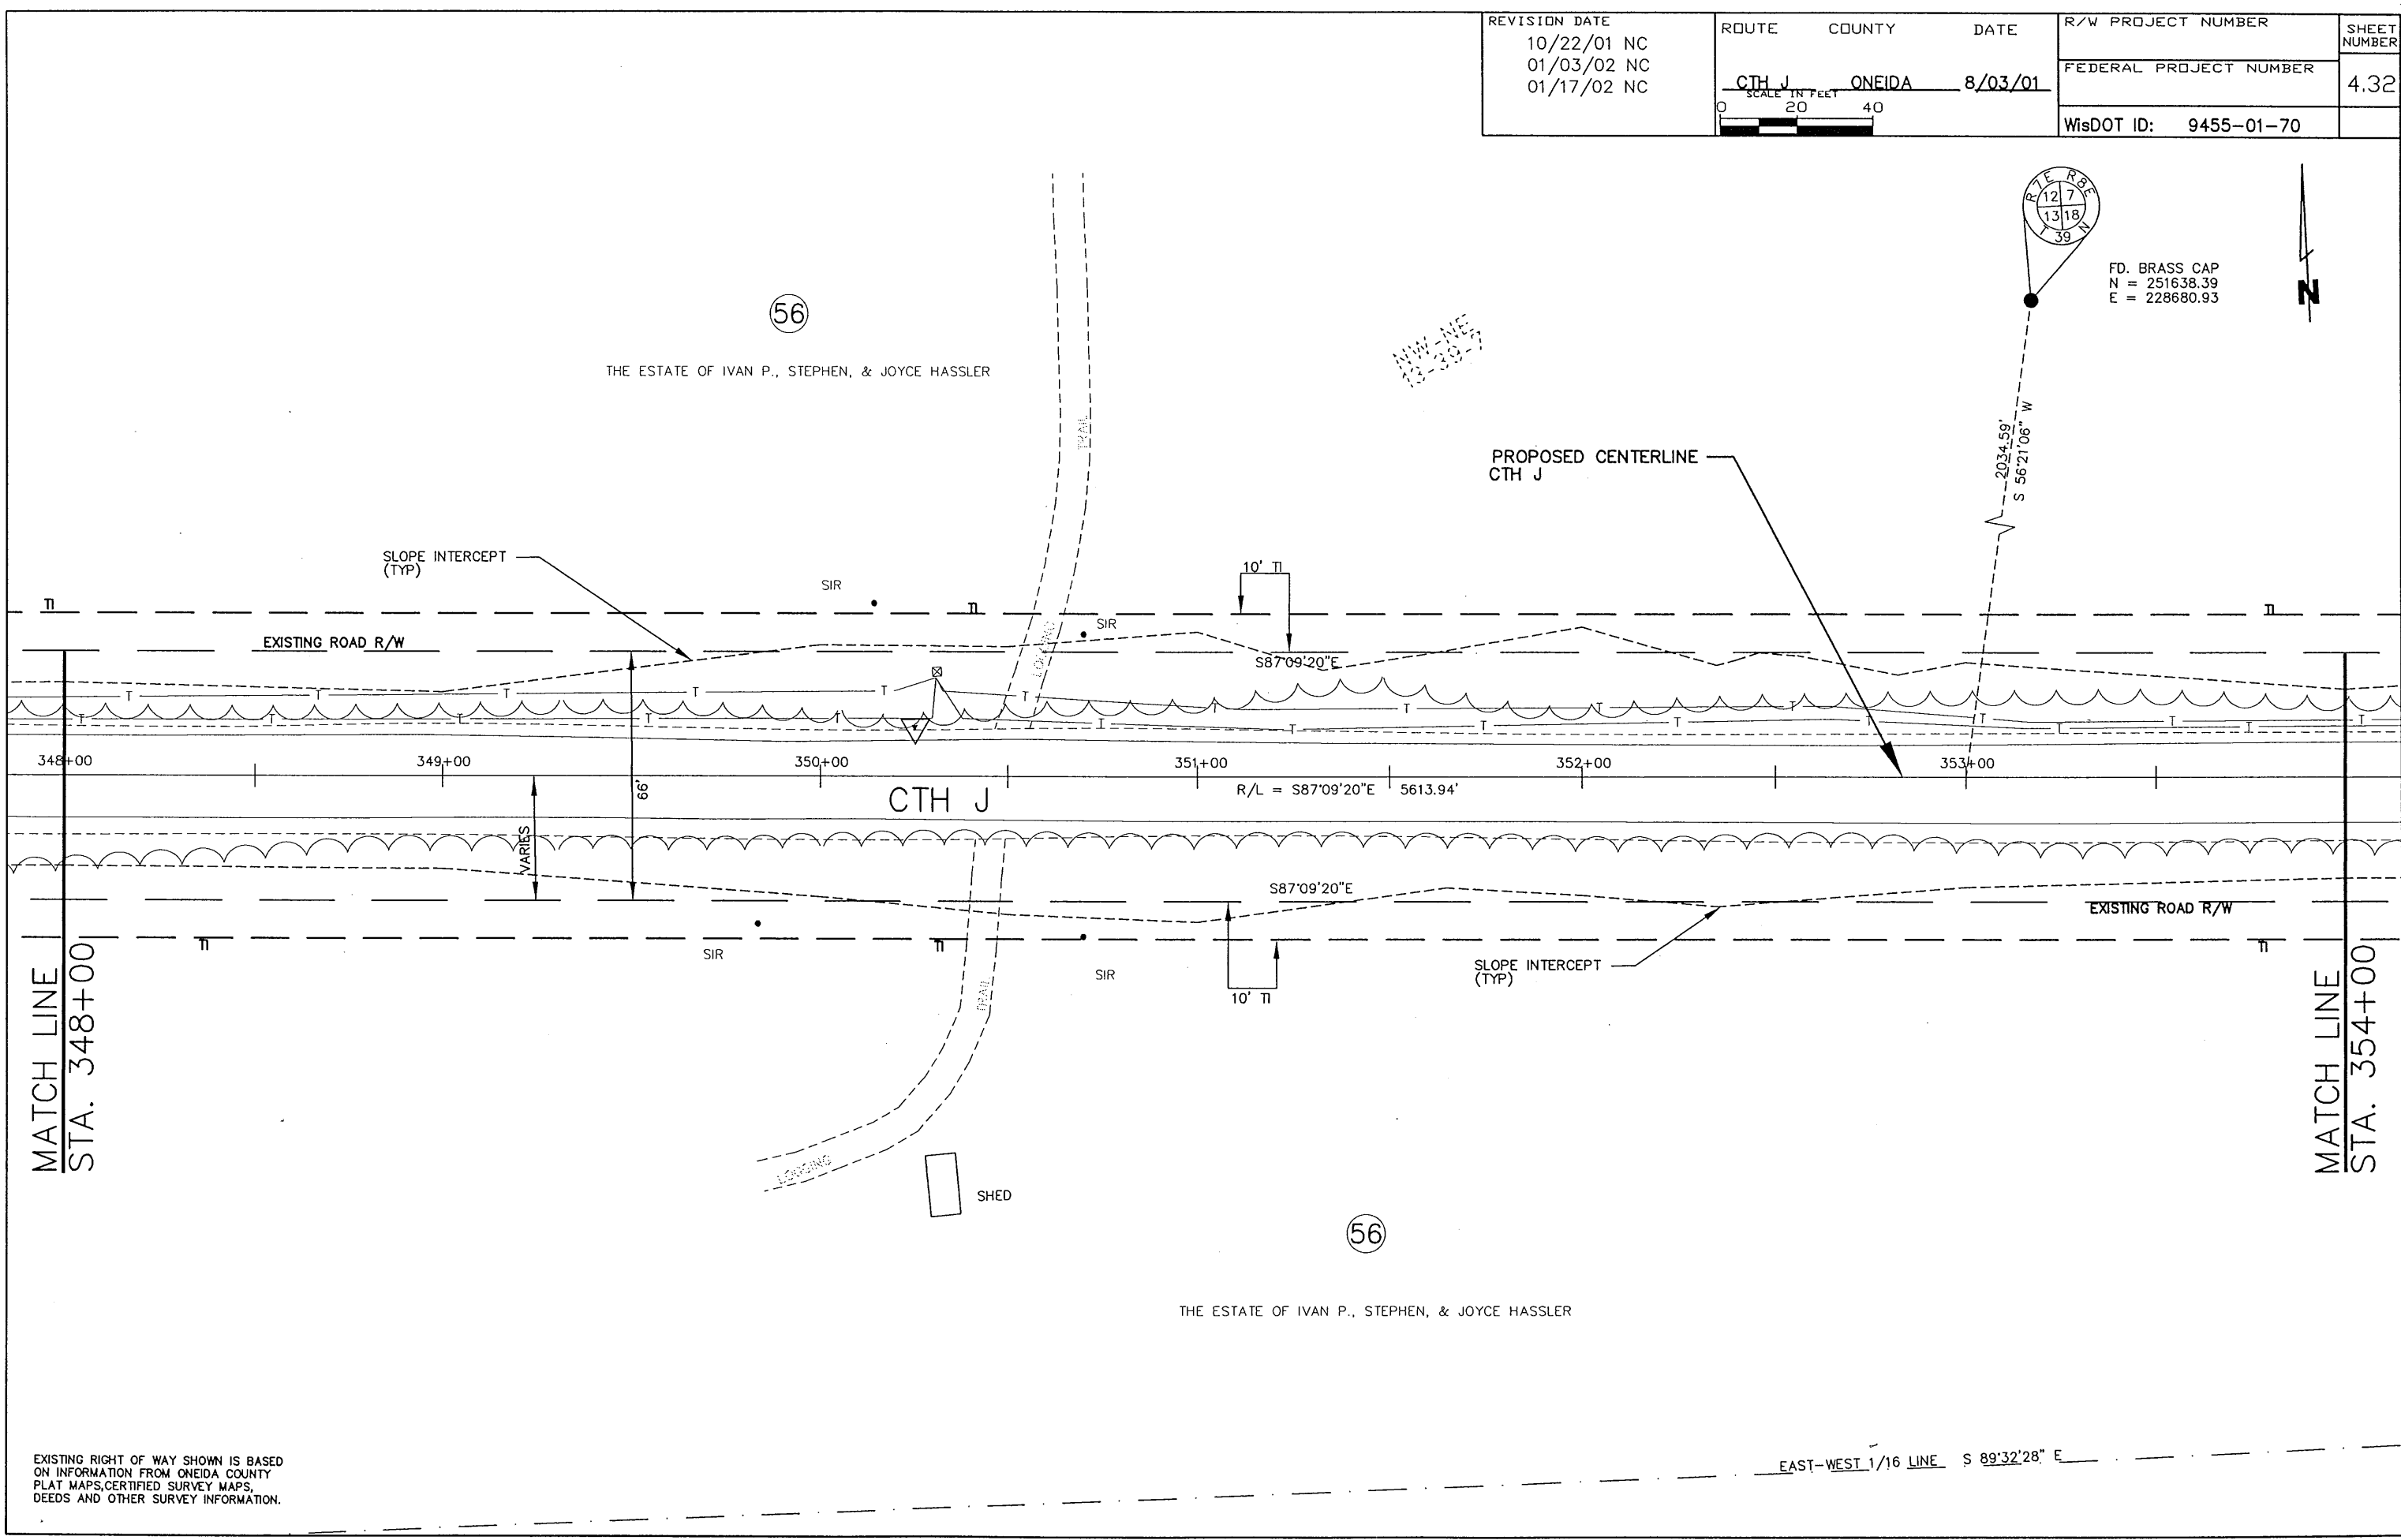

EXISTING RIGHT OF WAY SHOWN IS BASED
 ON INFORMATION FROM ONEIDA COUNTY
 PLAT MAPS, CERTIFIED SURVEY MAPS,
 DEEDS AND OTHER SURVEY INFORMATION.