


REVISION DATE 10/22/01 NC 01/03/02 NC 01/17/02	ROUTE COUNTY DATE CTH J ONEIDA 8/03/01	R/W PROJECT NUMBER	SHEET NUMBER 4.8
SCALE IN FEET 0 20 40		FEDERAL PROJECT NUMBER	
		WisDOT ID: 9455-01-70	

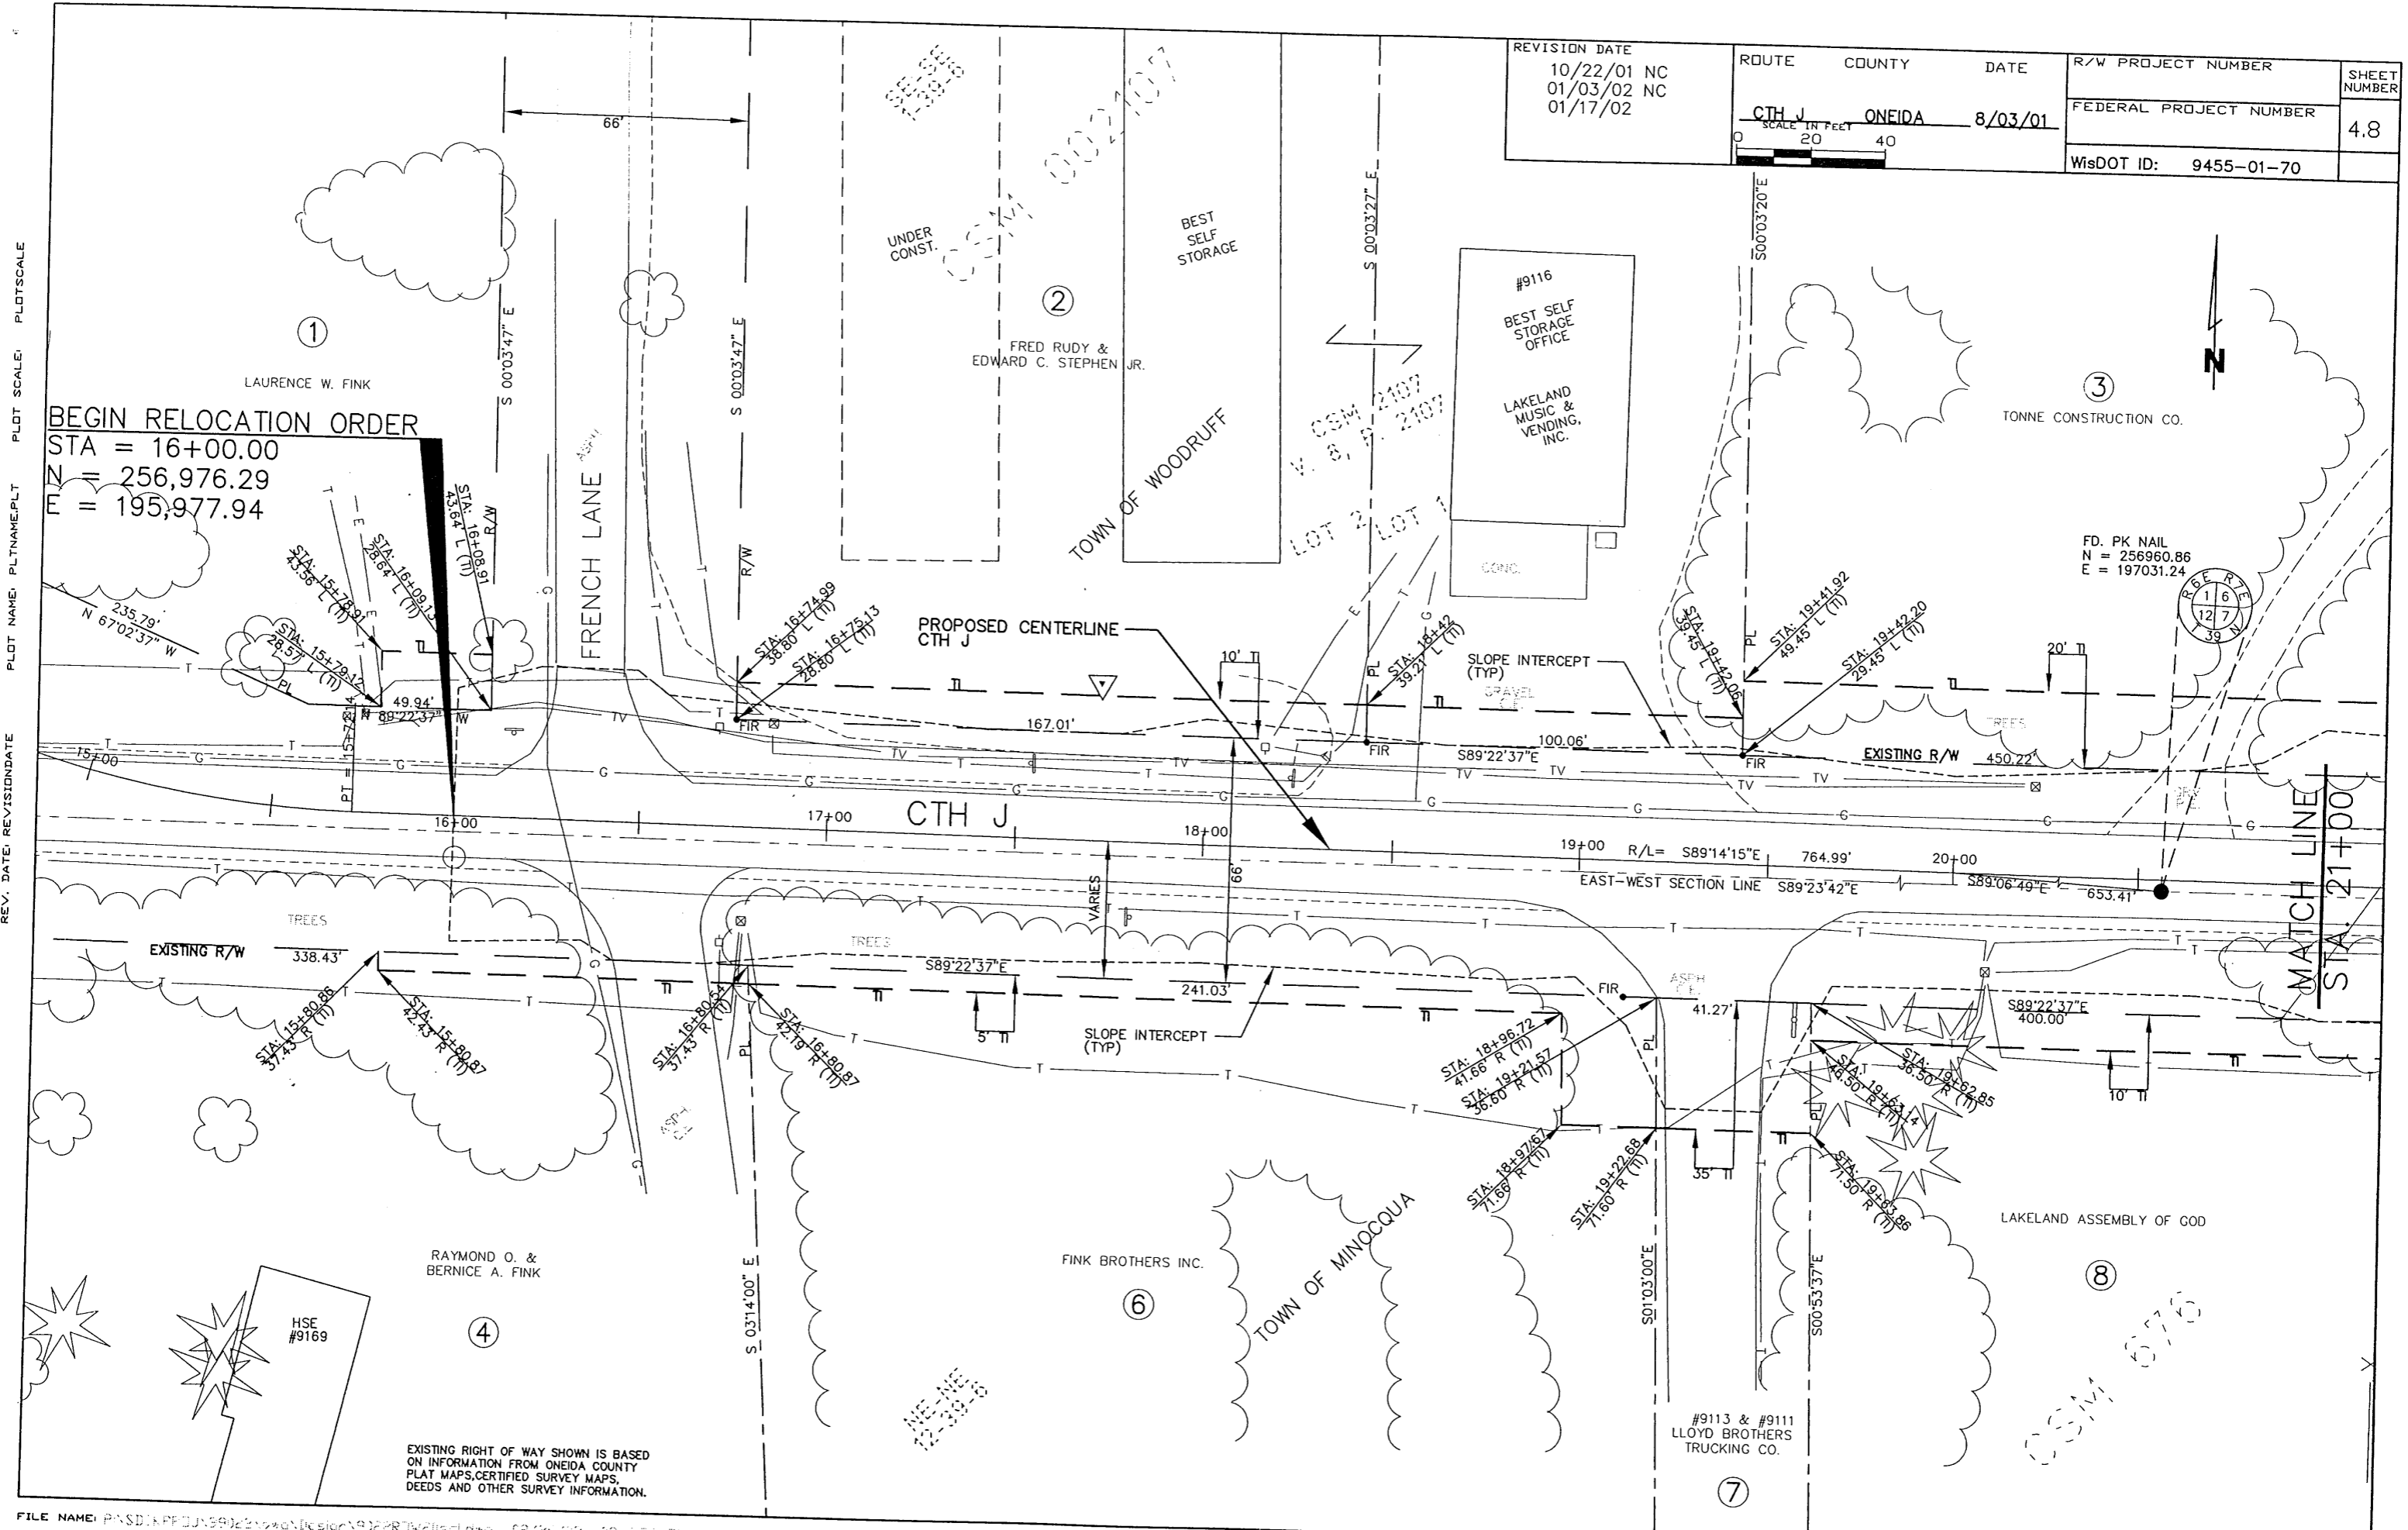

BEGIN RELOCATION ORDER
 STA = 16+00.00
 N = 256,976.29
 E = 195,977.94

EXISTING RIGHT OF WAY SHOWN IS BASED ON INFORMATION FROM ONEIDA COUNTY PLAT MAPS, CERTIFIED SURVEY MAPS, DEEDS AND OTHER SURVEY INFORMATION.

PLOT SCALE: PLOT SCALE: PLOT NAME: PLTNAME.PLT REV. DATE: REVISIONDATE ORIGINATOR: ORIGINATOR