
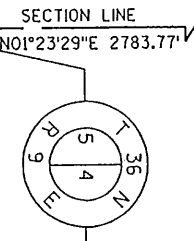



PEN TABLE = #Plot+LASER+mv80ppp.tbl
 DATE OF PLOT = 7/17/02
 DESIGN FILE IS L:\440307\040406.rpd.ggn
 DGN LEVELS ON = 1-63


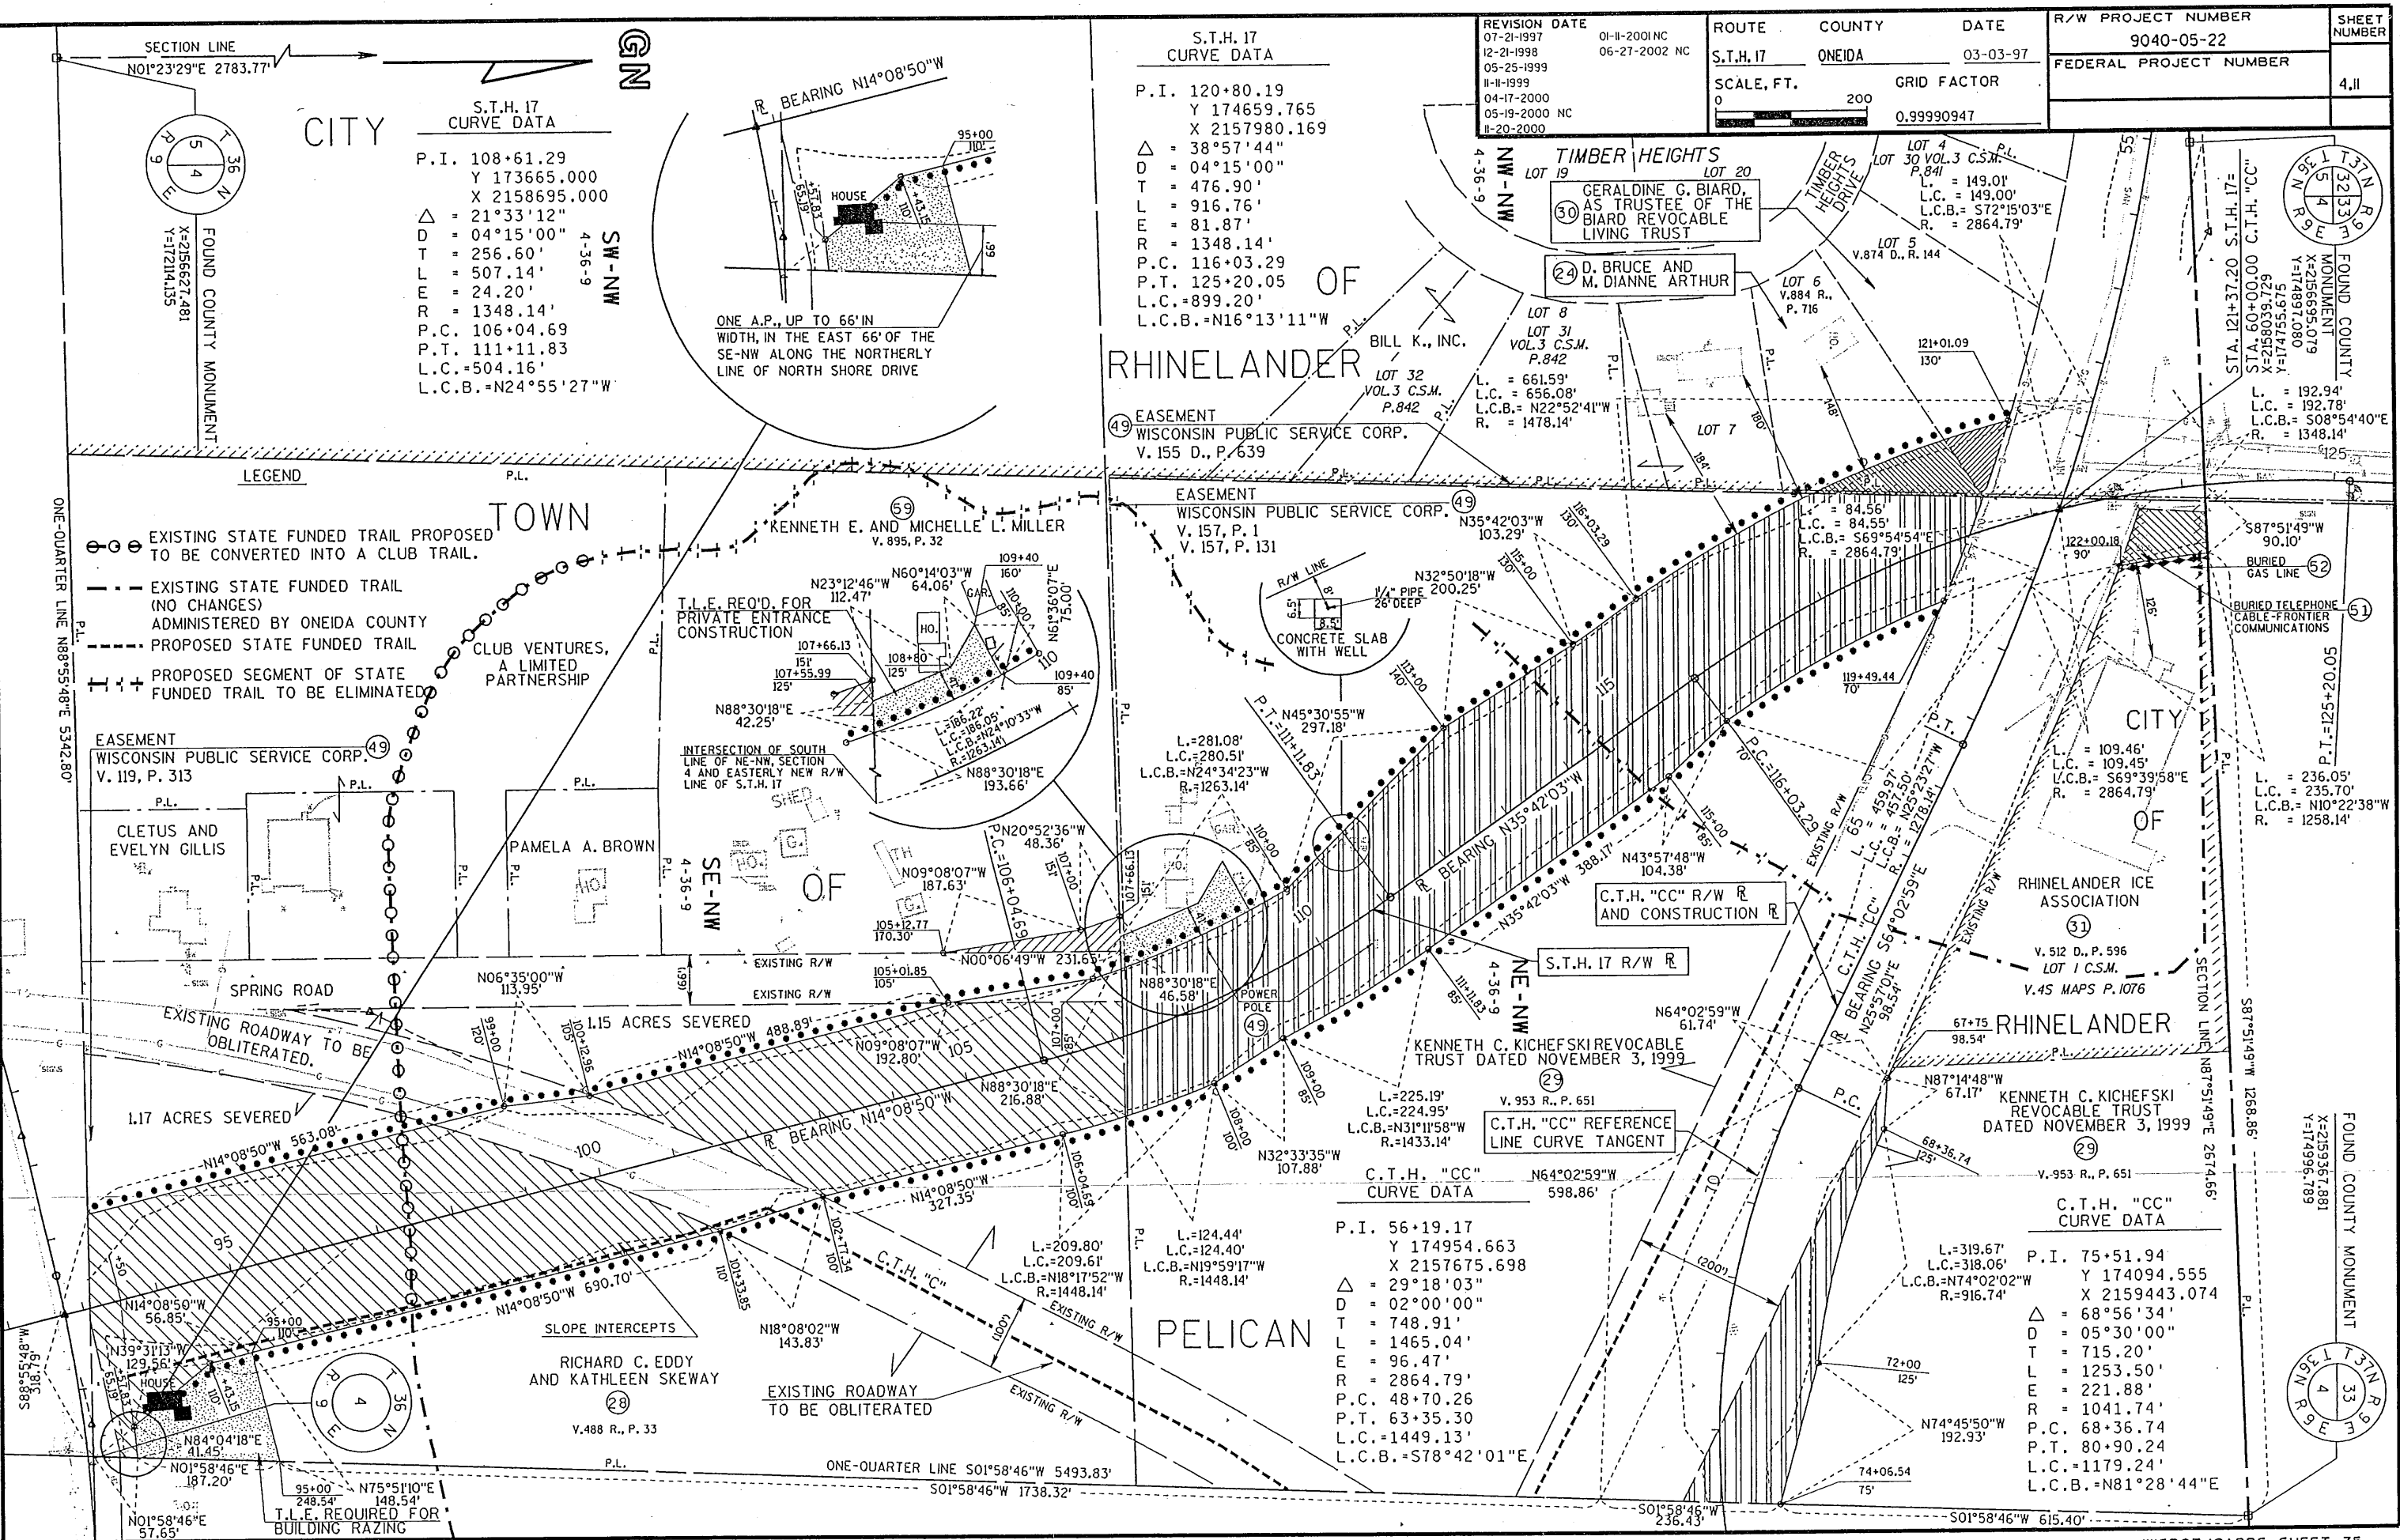

S.T.H. 17 CURVE DATA

P.I. 108+61.29
 Y 173665.000
 X 2158695.000
 $\Delta = 21^\circ 33' 12''$
 D = 04° 15' 00"
 T = 256.60'
 L = 507.14'
 E = 24.20'
 R = 1348.14'
 P.C. 106+04.69
 P.T. 111+11.83
 L.C. = 504.16'
 L.C.B. = N24° 55' 27" W

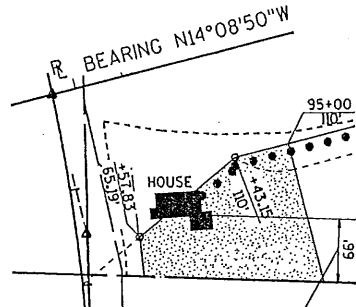

S.T.H. 17 CURVE DATA

P.I. 120+80.19
 Y 174659.765
 X 2157980.169
 $\Delta = 38^\circ 57' 44''$
 D = 04° 15' 00"
 T = 476.90'
 L = 916.76'
 E = 81.87'
 R = 1348.14'
 P.C. 116+03.29
 P.T. 125+20.05
 L.C. = 899.20'
 L.C.B. = N16° 13' 11" W

REVISION DATE

07-21-1997	01-11-2001 NC
12-21-1998	06-27-2002 NC
05-25-1999	
11-11-1999	
04-17-2000	
05-19-2000 NC	
11-20-2000	

ROUTE COUNTY DATE

S.T.H. 17 ONEIDA 03-03-97

SCALE, FT. GRID FACTOR

0 200 0.99990947


R/W PROJECT NUMBER

9040-05-22

FEDERAL PROJECT NUMBER

SHEET NUMBER

4.11

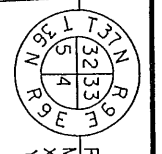

FOUND COUNTY MONUMENT
 X=2156955.079
 Y=174897.080


