


| NO.                        | OWNER   | ADDRESS                                                                       | ACRES | DESCRIPTION   | MORTGAGEE                     | ADDRESS <sup>1</sup> | REMARKS                                                                                                 | AMOUNT PAID |       |       |       |      | REMARKS |  |
|----------------------------|---|-------------------------------------------------------------------------------|-------|---|-------------------------------|----------------------|---|-------------|-------|-------|-------|------|---------|--|
|                            |   |                                                                               |       |   |                               |                      |   | R/W         | FENCE | BLDG. | TOTAL | PAID |         |  |
| 1                          | JOHN B. GINTOWT & JOSEPHINE M. (Wife)                                                                                                |                                                                               | 1.87  | S 1/4 S 1/4 SEC 34 T 36N R 6E   |                               |                      |   |             |       |       |       |      |         |  |
| 2                          | EMMA PETERSON   | LINCOLN CO.                                                                   | 0.15  | N 1/4 S 1/4 SEC 34 " " "   | BRADLEY BANK                  | BRADLEY, WIS.        |   |             |       |       |       |      |         |  |
| 3                          | ADDIE C. GARNER   | ONEIDA CO                                                                     | 5.87  | NE 1/4 SEC 34 " " "   | MISS DORA OLSON               | BRADLEY, WIS.        |   |             |       |       |       |      |         |  |
| 4                          | ADDIE C. GARNER   | "                                                                             | 5.27  | SE 1/4 NE 1/4 " " "   | MISS DORA OLSON               | BRADLEY, WIS.        |   |             |       |       |       |      |         |  |
| 5                          | "   | "                                                                             | 4.90  | SW 1/4 NE 1/4 " " "   | "                             | "                    |   |             |       |       |       |      |         |  |
| 6                          | ISLAND FRUIT FARM   | HEAFFORD JCT., WIS.                                                           | 6.43  | NW 1/4 NE 1/4 " " "   |                               |                      |   |             |       |       |       |      |         |  |
| 7                          | H. J. REYNOLDS & JENNIE (Wife)   | "                                                                             | 6.67  | SW 1/4 SEC 27 " " "   |                               |                      |   |             |       |       |       |      |         |  |
| 8                          | LENA FREIBERG   | LINCOLN CO                                                                    | 4.35  | NW 1/4 SEC 27 " " "   |                               |                      |   |             |       |       |       |      |         |  |
| 9                          | JOHN WOODRUE JOHNSON & LEDA MAY (Wife)                                                                                               | "                                                                             | 0.60  | NE 1/4 SEC 27 " " "   |                               |                      |   |             |       |       |       |      |         |  |
| 10                         | "   | "                                                                             | 2.17  | SE 1/4 NE 1/4 " " "   |                               |                      |   |             |       |       |       |      |         |  |
| 11                         | TOMAHAWK KRAFT PAPER CO.   | LINCOLN CO                                                                    | 2.11  | NE 1/4 NE 1/4 " " "   |                               |                      | FOREST CROP LAND                                                                                        |             |       |       |       |      |         |  |
| 12                         | LENA FREIBERG   | "                                                                             | 2.17  | SW 1/4 NE 1/4 " " "   |                               |                      |   |             |       |       |       |      |         |  |
| 13                         | TRUSTEES PINWOOD SCH. FOREST COUNCIL                                                                                                 | ONEIDA CO                                                                     | 2.11  | NW 1/4 NE 1/4 " " "   |                               |                      |   |             |       |       |       |      |         |  |
| 14                         | ARTHUR G. WHITE & LAURA MARY (Wife)                                                                                                  |                                                                               | 2.04  | SE 1/4 SEC 22 " " "   |                               |                      |   |             |       |       |       |      |         |  |
| 15                         | "   | "                                                                             | 2.05  | NE 1/4 SEC 22 " " "   |                               |                      |   |             |       |       |       |      |         |  |
| 16                         | ALFRED B. WHITE   | ONEIDA CO                                                                     | 0.82  | SE 1/4 NE 1/4 " " "   | FEDERAL LAND BANK of ST. PAUL | ST. PAUL, MINN.      | GAS STA. ENCROACHMENT                                                                                   |             |       |       |       |      |         |  |
| 17                         | FEDERAL LAND BANK of ST. PAUL   | ST. PAUL, MINN.                                                               | 3.02  | NE 1/4 NE 1/4 " " "   |                               |                      |   |             |       |       |       |      |         |  |
| 18                         | ANDREW TRESNESS   | ONEIDA CO                                                                     | 2.04  | SW 1/4 SEC 22 " " "   |                               |                      |   |             |       |       |       |      |         |  |
| 19                         | FLORA CRONAN KIBLER   | "                                                                             | 2.05  | NW 1/4 SEC 22 " " "   |                               |                      |   |             |       |       |       |      |         |  |
| 20                         | ALFRED B. WHITE   | "                                                                             | 2.04  | SW 1/4 NE 1/4 " " "   | FEDERAL LAND BANK of ST. PAUL | ST. PAUL, MINN.      |   |             |       |       |       |      |         |  |
| 21                         | OLAF E. OLSON   | "                                                                             | 0.82  | NW 1/4 NE 1/4 " " "   |                               |                      |   |             |       |       |       |      |         |  |
| 22                         | JENNIE P. FREDERICK   | ONEIDA CO                                                                     | 5.72  | SE 1/4 SEC 15 " " "   | FEDERAL LAND BANK of ST. PAUL | ST. PAUL, MINN.      |   |             |       |       |       |      |         |  |
| 23                         | ANDREW & THEODORE DEBOER (Single Men)                                                                                                | "                                                                             | 2.44  | NE 1/4 SEC 15 " " "   | J. P. JENSON                  | ONEIDA CO            |   |             |       |       |       |      |         |  |
| 24                         | EDWARD ZIERT & MARTHA (Wife)   | RACINE, WIS.                                                                  | 2.26  | SE 1/4 NE 1/4 " " "   | JACOB LAGON & ROSA (Wife)     | "                    |   |             |       |       |       |      |         |  |
| 25                         | "   | "                                                                             | 1.79  | NE 1/4 NE 1/4 " " "   | "                             | "                    |   |             |       |       |       |      |         |  |
| 26                         | ANDREW & THEODORE DEBOER (Single Men)                                                                                                | ONEIDA CO                                                                     | 0.63  | NW 1/4 SW 1/4 SEC 14 " " "   | J. P. JENSON                  | ONEIDA CO            |   |             |       |       |       |      |         |  |
| 27                         | JAMES P. SORENSON (Single)   | "                                                                             | 0.91  | SW 1/4 NW 1/4 " " "   | ROSE O. SORENSON              | TOMAH, WIS.          |   |             |       |       |       |      |         |  |
| 28                         | "   | "                                                                             | 0.72  | NW 1/4 NW 1/4 " " "   | "                             | "                    |   |             |       |       |       |      |         |  |
| 29                         | CELIA E. MARSH, MYRA B. LUCE & CORAL TRESNESS                                                                                        | "                                                                             | 2.44  | SE 1/4 SEC 10 " " "   | HELEN THOMPSON                | LINCOLN CO           |   |             |       |       |       |      |         |  |
| 30                         | "   | "                                                                             | 1.14  | GOV'T LOT 10 " " "   | "                             | "                    |   |             |       |       |       |      |         |  |
| 31                         | SCHOOL BOARD - TOWN of CASSIAN   | CASSIAN, WIS.                                                                 | 0.27  | Re-LOC. 11 ARDS N.E.S. by 14 ARDS E.P.W. IN SW 1/4 SEC 11 T 36N R 6E                                                              |                               |                      |   |             |       |       |       |      |         |  |
| 32                         | IRA E. SMITH   | ONEIDA CO                                                                     | 2.17  | SW 1/4 SEC 11 T 36N R 6E   |                               |                      |   |             |       |       |       |      |         |  |
| 33                         | "   | "                                                                             | 3.79  | NW 1/4 SW 1/4 " " "   |                               |                      |   |             |       |       |       |      |         |  |
| 34                         | CHRIS SCHROEDER & SON CO.   | MILWAUKEE, WIS.                                                               | 10.05 | GOV' LOT 3 " " "   |                               |                      |   |             |       |       |       |      |         |  |
| 35                         | "   | "                                                                             | 5.18  | GOV' LOT 2 " " "   |                               |                      |   |             |       |       |       |      |         |  |
| 36                         | CHRIS SCHROEDER & SON CO   | "                                                                             | 6.14  | GOV' LOT 4 SEC 2 " " "   |                               |                      |   |             |       |       |       |      |         |  |
| 37                         | "   | "                                                                             | 6.17  | GOV' LOT 3 " " "   |                               |                      |   |             |       |       |       |      |         |  |
| 38                         | THE TRI-COUNTY LAND CO   | "                                                                             | 6.03  | GOV' LOT 2 " " "   |                               |                      |   |             |       |       |       |      |         |  |
| 39                         | BESSIE B. BADGLEY<br>CHAS. I. BRIGHAM & MARY R. BRIGHAM<br>KATHRINE B. FOX<br>GERTRUDE W. CUSHING<br>HORACE A. JUPHAM & WM. E. BLACK | DENVER, COLORADO<br>BLUEMOUNDS, WIS.<br>MADISON, WIS.<br>MILWAUKEE, WIS.<br>" | 8.88  | NE 1/4 NW 1/4 " " "   |                               |                      | (UPHAM, BLACK, RUSSELL & RICHARDSON MILWAUKEE ATTYS TRUSTEES of the TRUST under the WILL of SARAH WELLS |             |       |       |       |      |         |  |
| 40                         | SAME OWNER AS PARCEL NO. 39   |                                                                               | 6.12  | GOV' LOT 6 SEC 35 T 37N R 6E<br>Re-LOC. BEG. at SWC of GOV' LOT 7 SEC 35 T 37N R 6E RUN 6 E 250 FT. N 340 FT. W 250 FT. S 340 FT. |                               |                      |   |             |       |       |       |      |         |  |
| 41                         | CLARENCE W. HARTMAN & CORA (Wife)   | ONEIDA CO                                                                     |       | GOV' LOT 7 SEC 35 (1/4 41) T 37N R 6E                                                                                             | FEDERAL LAND BANK of ST. PAUL | ST. PAUL, MINN.      |   |             |       |       |       |      |         |  |
| 42                         | L. L. JENSON or LEWIS L. JENSON (Single)                                                                                             | ONEIDA CO                                                                     | 6.22  | GOV' LOT 8 " T 37N R 6E   | "                             | "                    |   |             |       |       |       |      |         |  |
| 43                         | "   | "                                                                             | 5.94  | GOV' LOT 1 " " "   | "                             | "                    |   |             |       |       |       |      |         |  |
| 44                         | L. L. JENSEN (Single)   | CASSIAN, WIS.                                                                 | 6.95  |   |                               |                      |   |             |       |       |       |      |         |  |
| OWNERSHIPS CONTINUED SHEET |   |                                                                               |       |   |                               |                      |   |             |       |       |       |      |         |  |

|                       |       |           |           |              |
|-----------------------|-------|-----------|-----------|--------------|
| FED. ROAD DIST. NO.   | STATE | PROJ. NO. | SHEET NO. | TOTAL SHEETS |
| 4                     | WIS.  | 431D      | 4         | 186          |
| DIVISION JOB NO. 7895 |       |           |           |              |

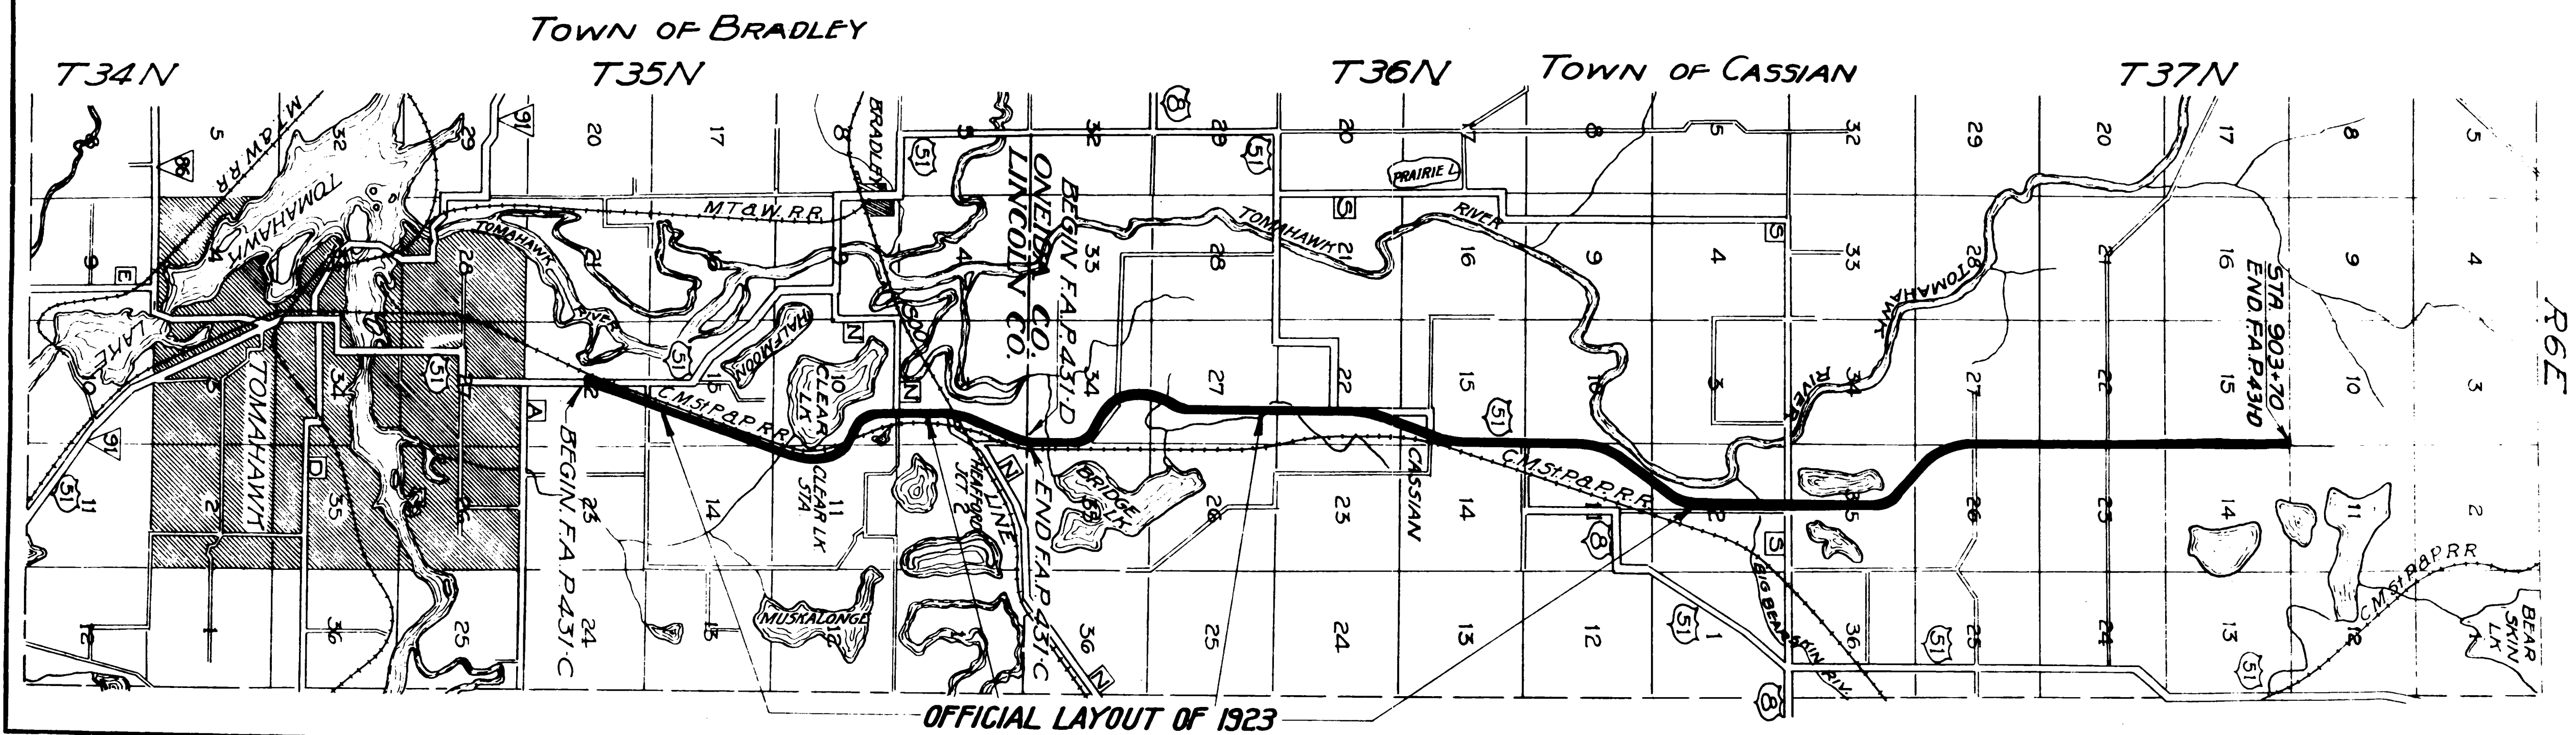

LOCATION SKETCH

11-7-89 N.C.

PLAT OF RIGHT OF WAY REQUIRED  
FED. AID PROJECT NO. 431-D  
HEAFFORD JCT. - HAZELHURST ROAD  
U.S. NO. 51 ONEIDA COUNTY  
SCALE = 1 MILE



| FED. ROAD DIST. NO. | STATE | FED. AID PROJ. NO. | SHEET NO. | TOTAL SHEETS |
|---------------------|-------|--------------------|-----------|--------------|
| 4                   | WIS.  | 431-D              | 5         | 186          |

DIVISION JOB NO. 7895

34 ONEIDA CO.  
3 LINCOLN CO.

LAKE NOKOMIS

TOWN OF CASSIAN

PRESENT U.S. 51

1/2 CAR WOOD POST  
TOWN ROAD

460+33.9  
D-2°15' RIGHT

JACK & NORWAY  
PINES TO 12"

SPRUCE & PINES TO 10"  
THICK ALDER BRUSH

460 465 470  
N. 0° 07' E

SPRUCE & BALSAM TO 6"  
THICK ALDER BRUSH

14

22 23  
27 26

460+05 - 1/2 LINE

27 34  
T 36 N



200' R.O.W.

200' R.O.W.

TOWN ROAD

G.M. ST. P. & P. R.R.

0.89 ACRES DECLARED EXCESS PROPERTY BY THE DIVISION OF HIGHWAYS  
AND TRANSPORTATION SERVICES MARCH 26, 1987. SOLD AT PRIVATE SALE TO  
ARNOLD TRUCKING INC BY Q.C.D. MARCH 25, 1987

LAKE NOKOMIS

11-7-89

PLAT OF RIGHT OF WAY REQUIRED  
FED. AID PROJECT NO 431-D  
HEAFFORD JCT. HAZELHURST ROAD  
U.S.H.NO.51 ONEIDA COUNTY


SCALE  
= 400 FT.



| FED. ROAD DIST. NO. | STATE | FED. AID PROJ. NO. | SHEET NO. | TOTAL SHEETS |
|---------------------|-------|--------------------|-----------|--------------|
| 4                   | WIS.  | 431-D              | 6         | 186          |

DIVISION JOB NO. 7895

TOWN OF CASSIAN

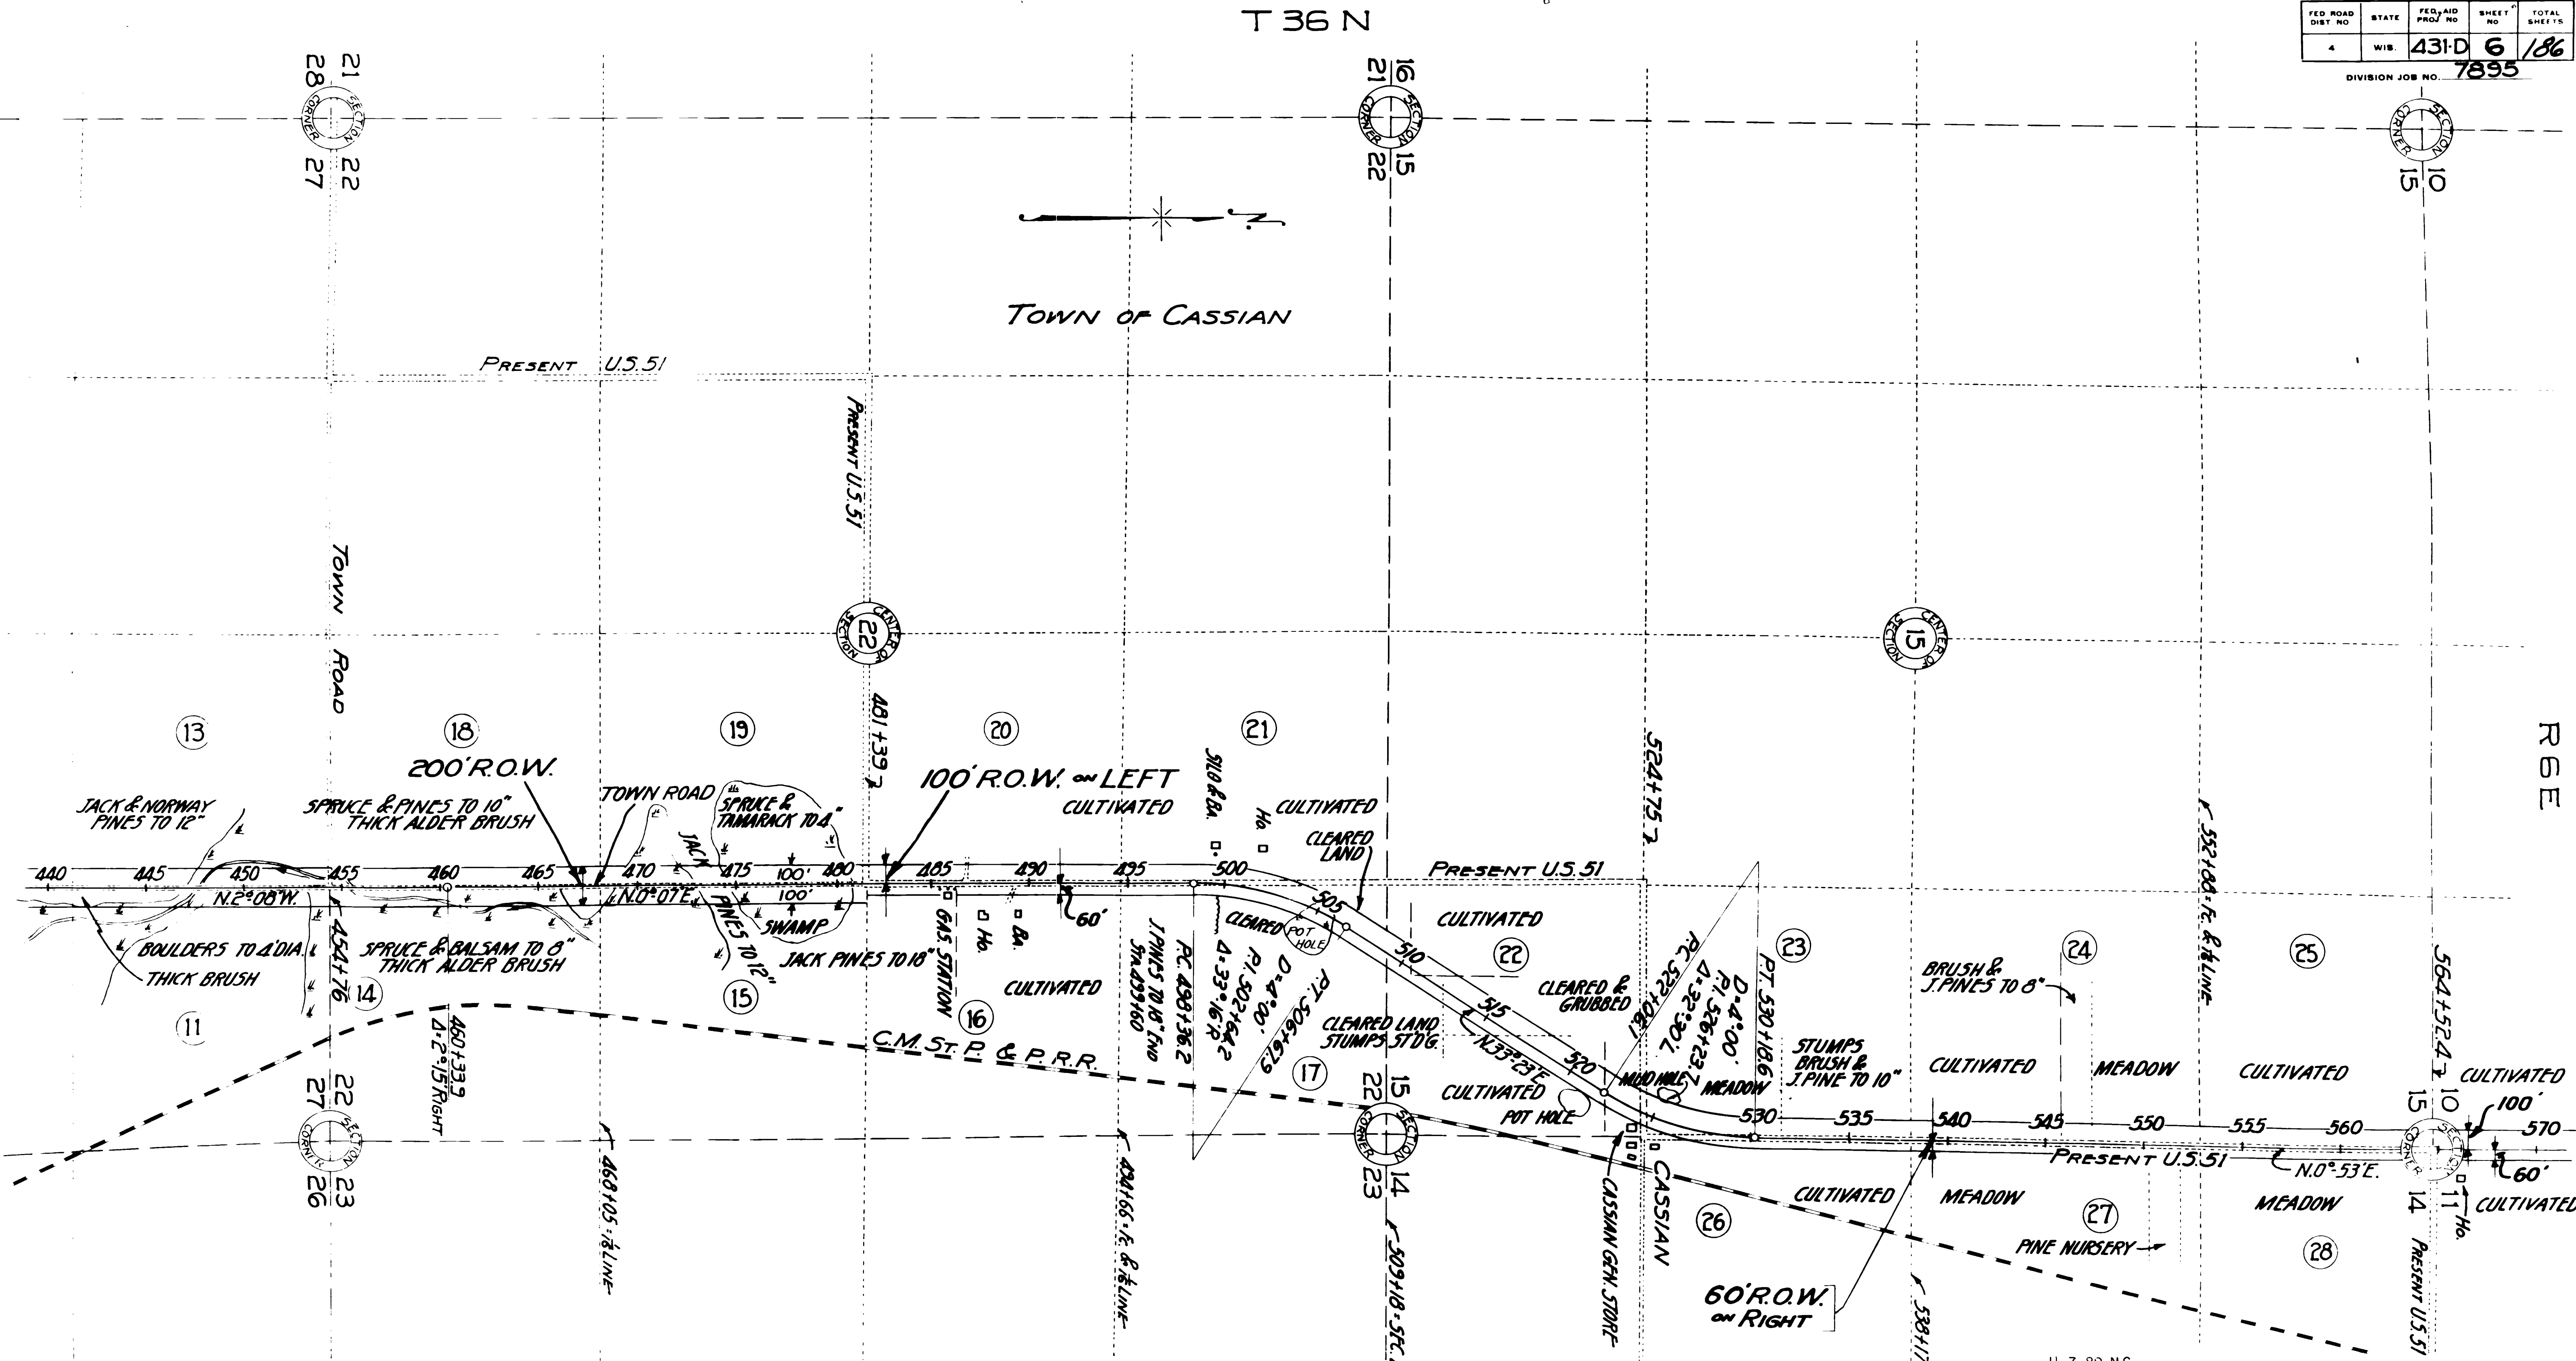


PLAT OF RIGHT OF WAY REQUIRED  
 FED. AID PROJECT NO. 431-D  
 HEAFFORD JCT. - HAZELHURST ROAD  
 U.S.H. NO. 51 ONEIDA COUNTY  
 SCALE  
 = 400 FT.



| FED. ROAD DIST. NO. | STATE | FED. AID PROJ. NO. | SHEET NO. | TOTAL SHEETS |
|---------------------|-------|--------------------|-----------|--------------|
| 4                   | WIS.  | 431-D              | 7         | 186          |

DIVISION JOB NO. 7895

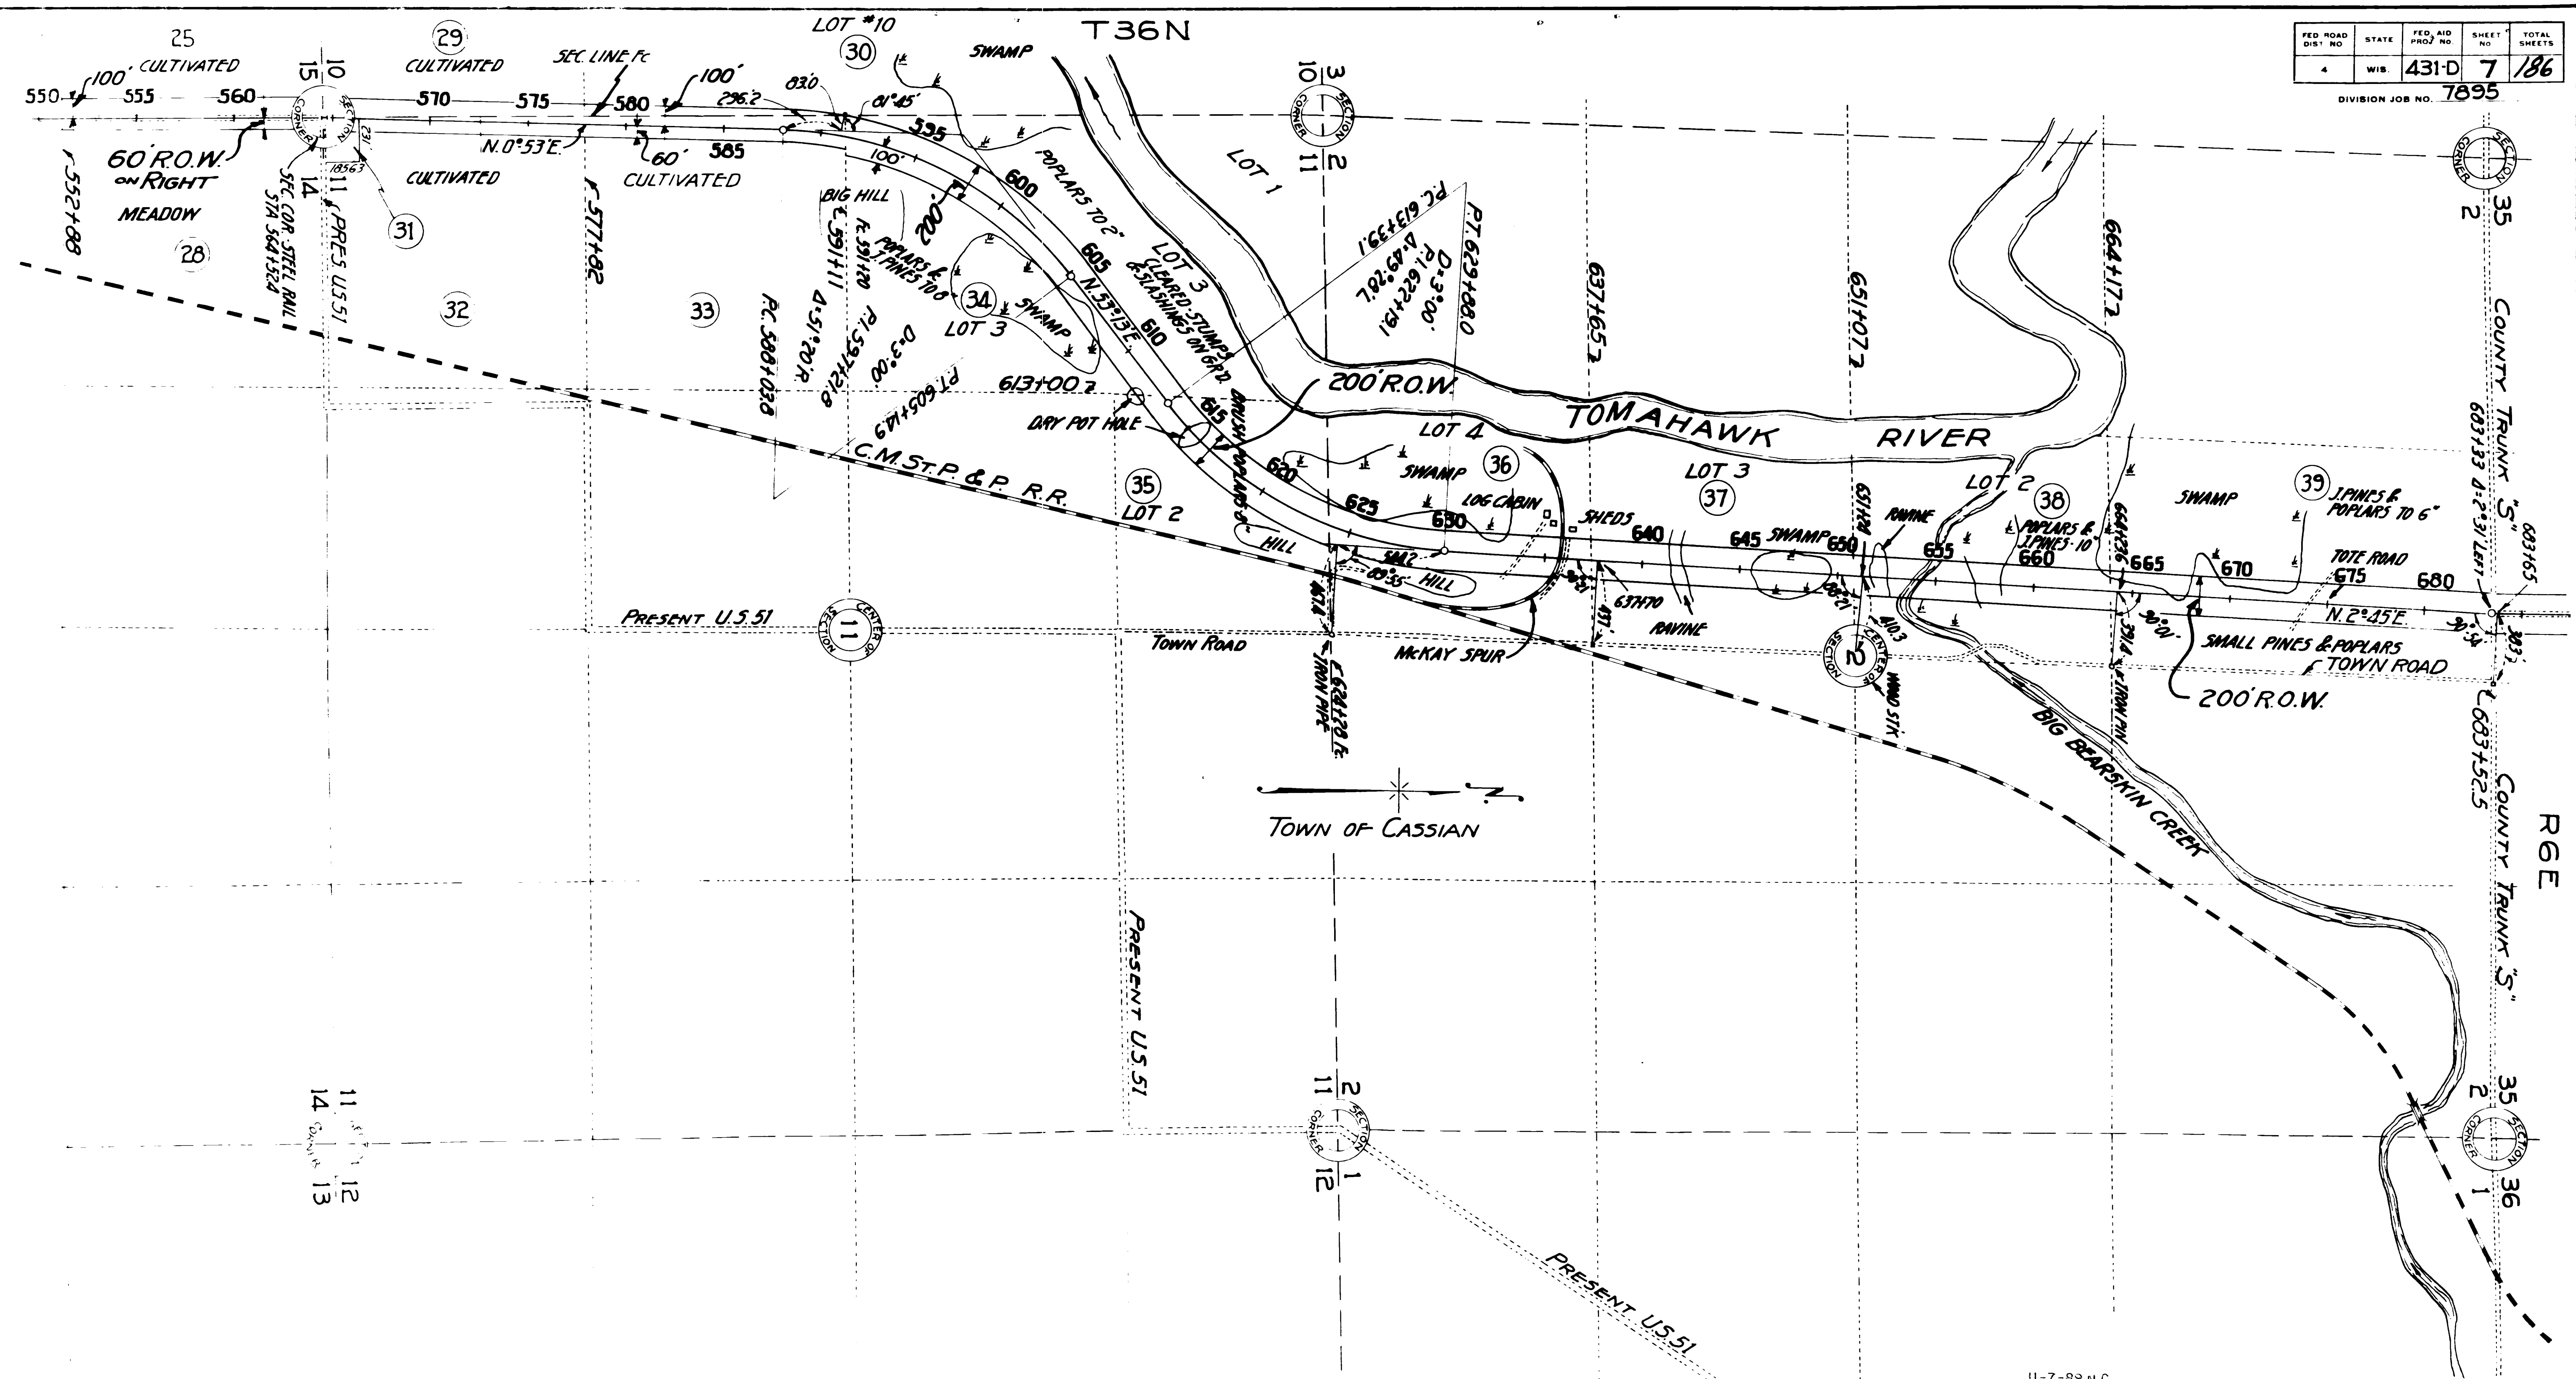

PLAT OF RIGHT OF WAY REQUIRED  
 FED. AID PROJECT NO. 431-D  
 HEAFFORD JCT. - HAZELHURST ROAD  
 U.S.H. NO. 51 ONEIDA COUNTY


SCALE  
 = 400 FT.



T 37N

| FED. ROAD DIST. NO. | STATE | FED. AID PROJ. NO. | SHEET NO. | TOTAL SHEETS |
|---------------------|-------|--------------------|-----------|--------------|
| 4                   | WIS.  | 431-D              | 8         | 186          |

DIVISION JOB NO. 7895

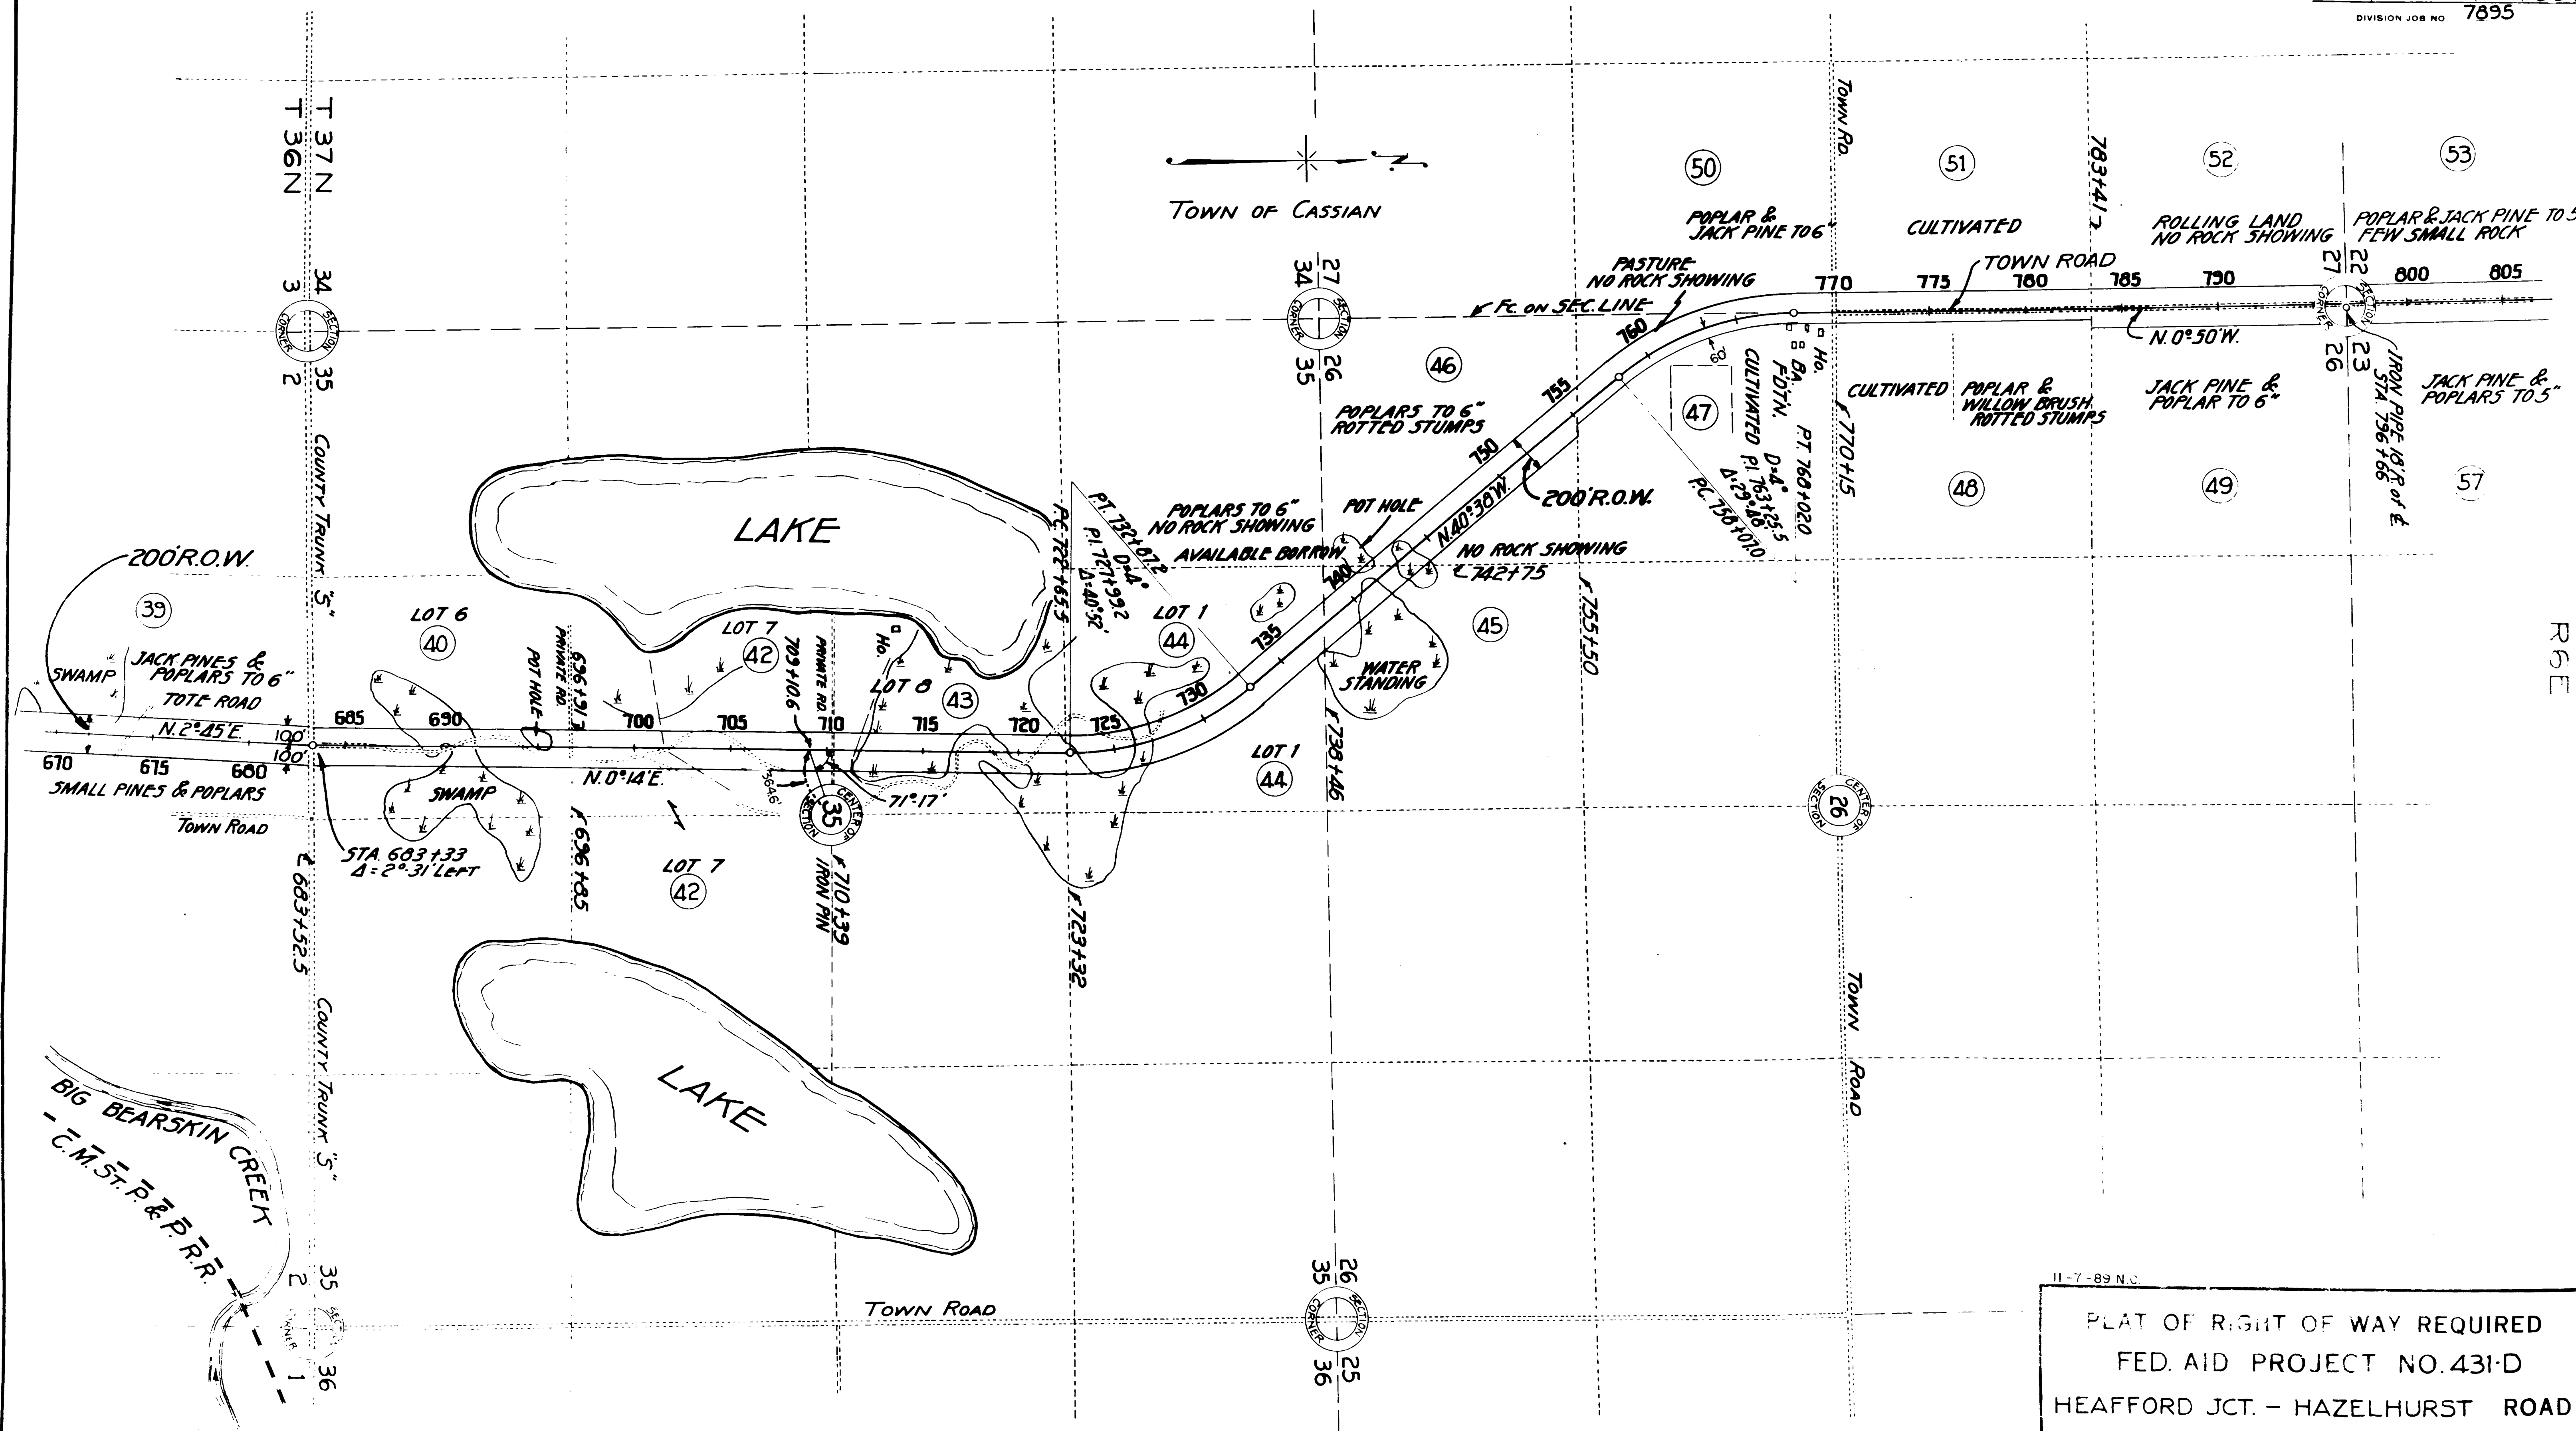

11-7-89 N.C.

PLAT OF RIGHT OF WAY REQUIRED  
FED. AID PROJECT NO. 431-D  
HEAFFORD JCT. - HAZELHURST ROAD  
U.S.H. NO. 51 ONEIDA COUNTY

SCALE  
= 400 FT.



