
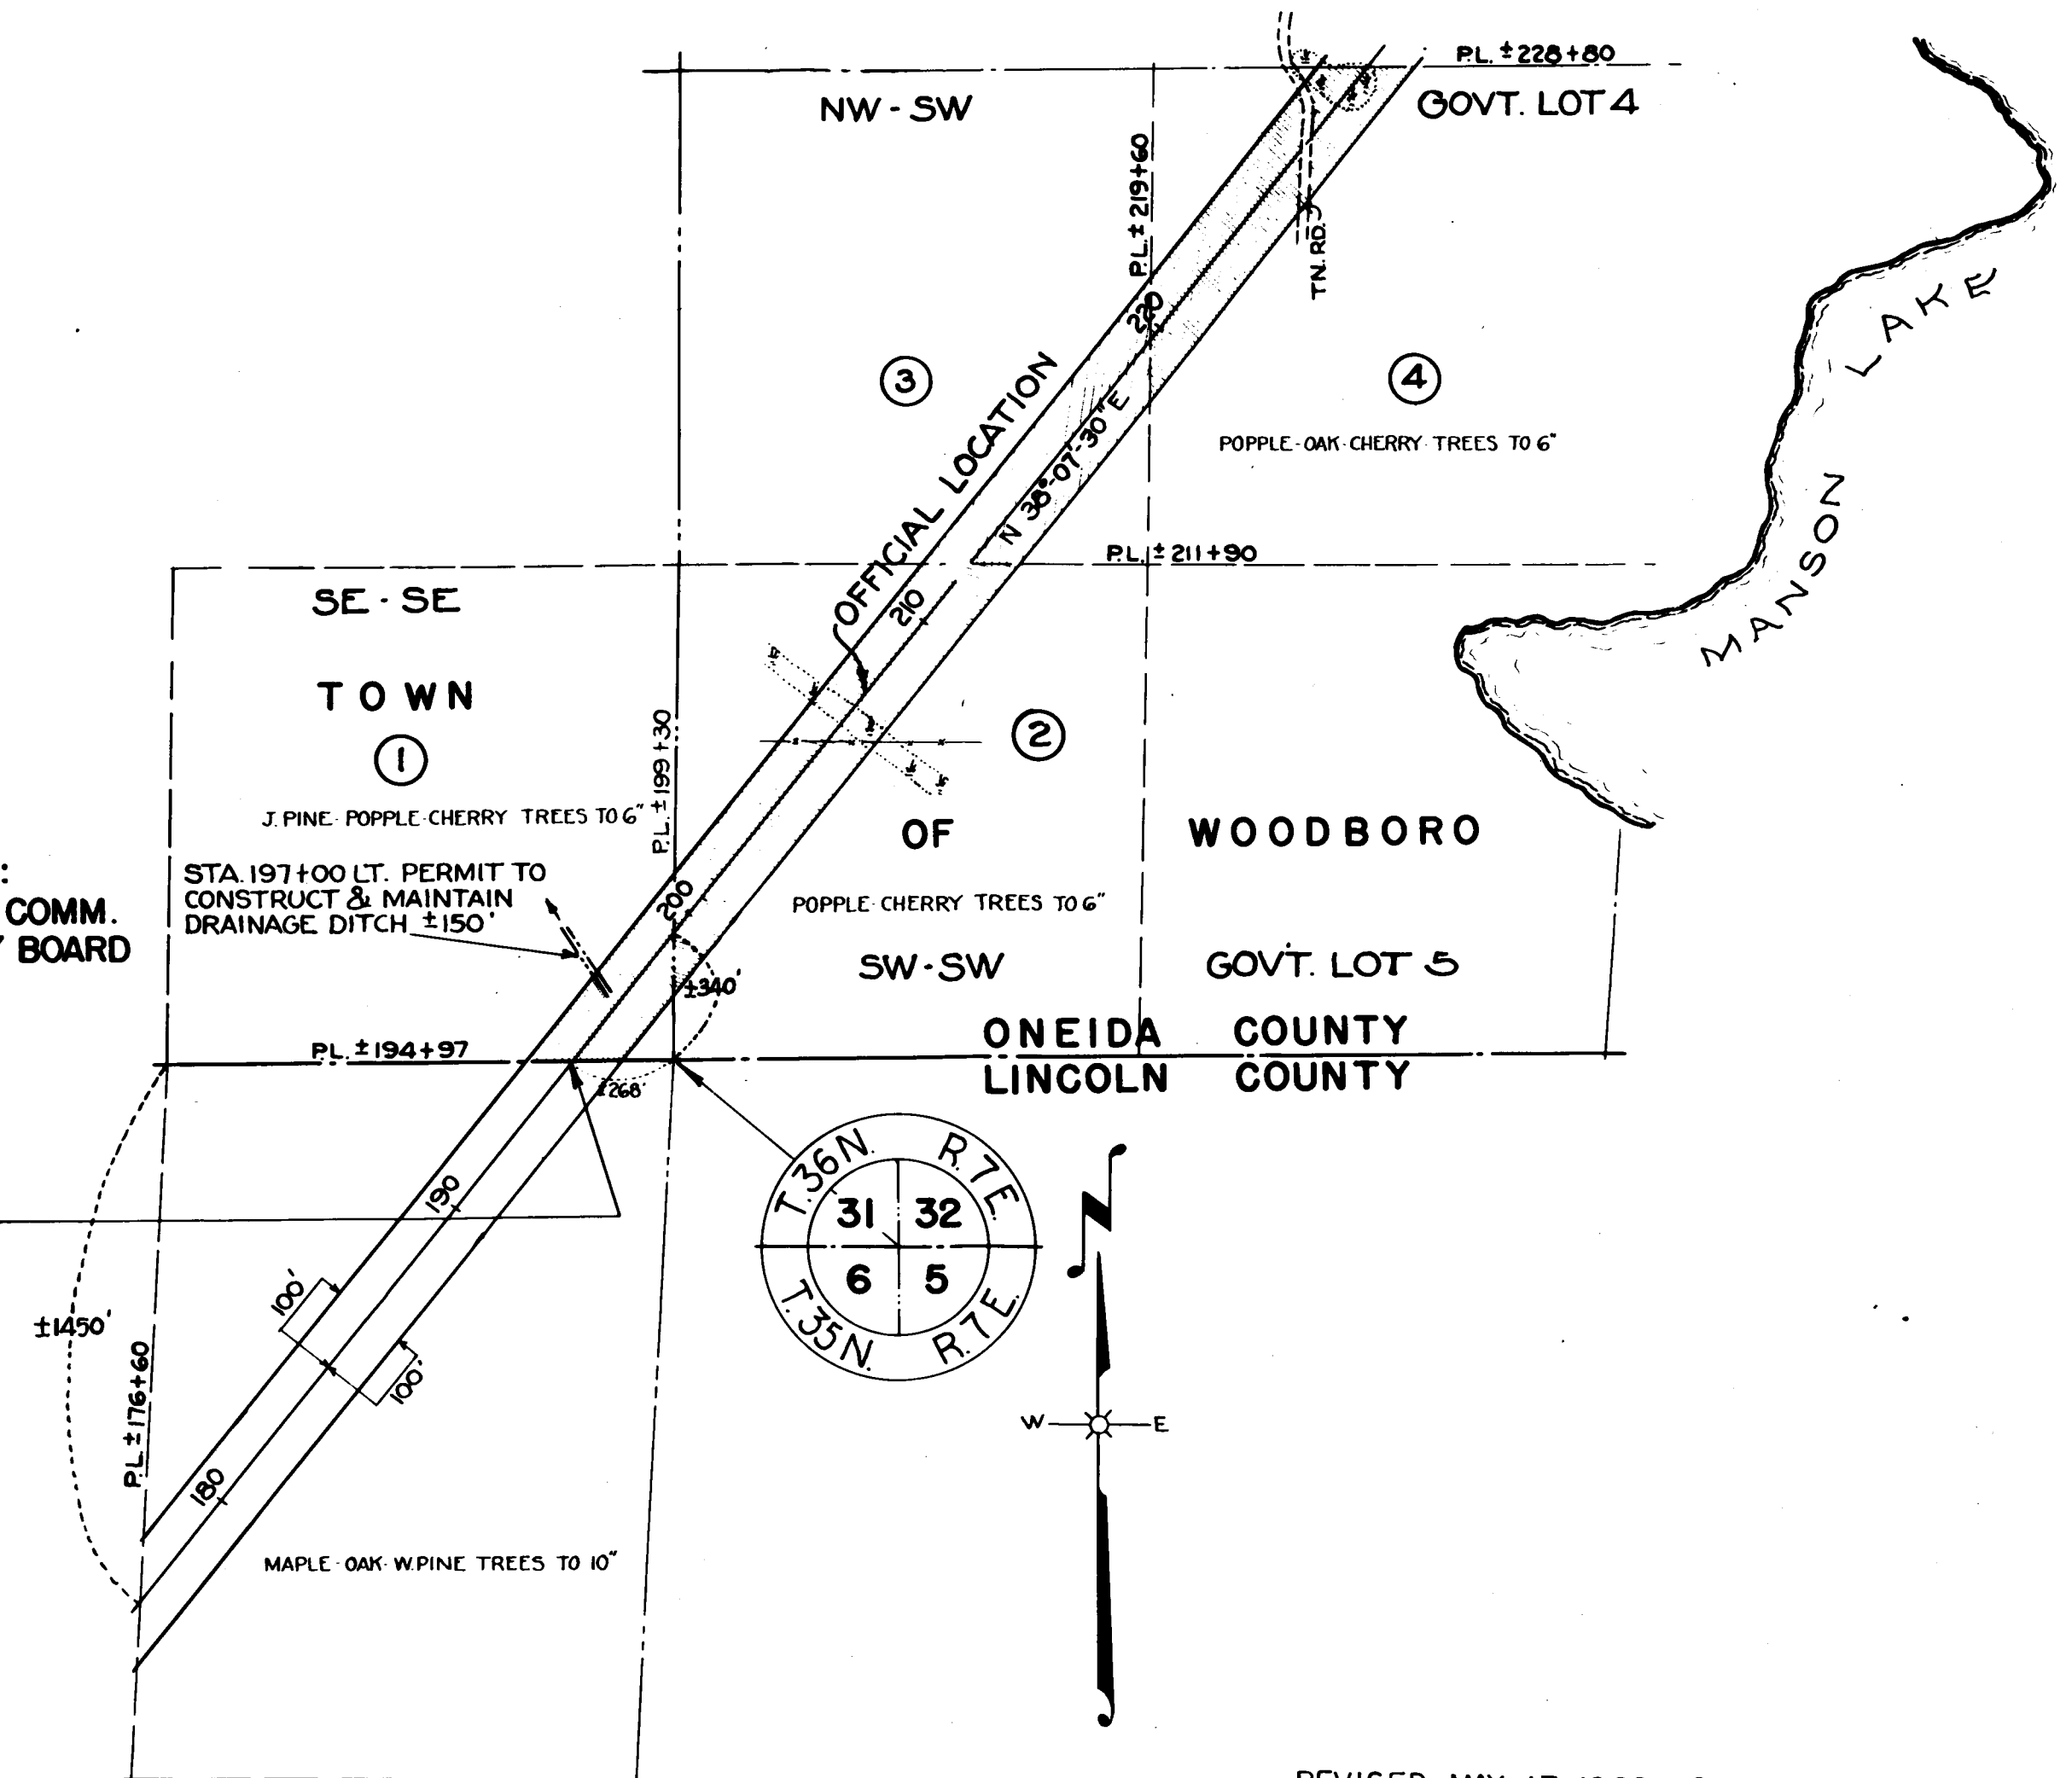


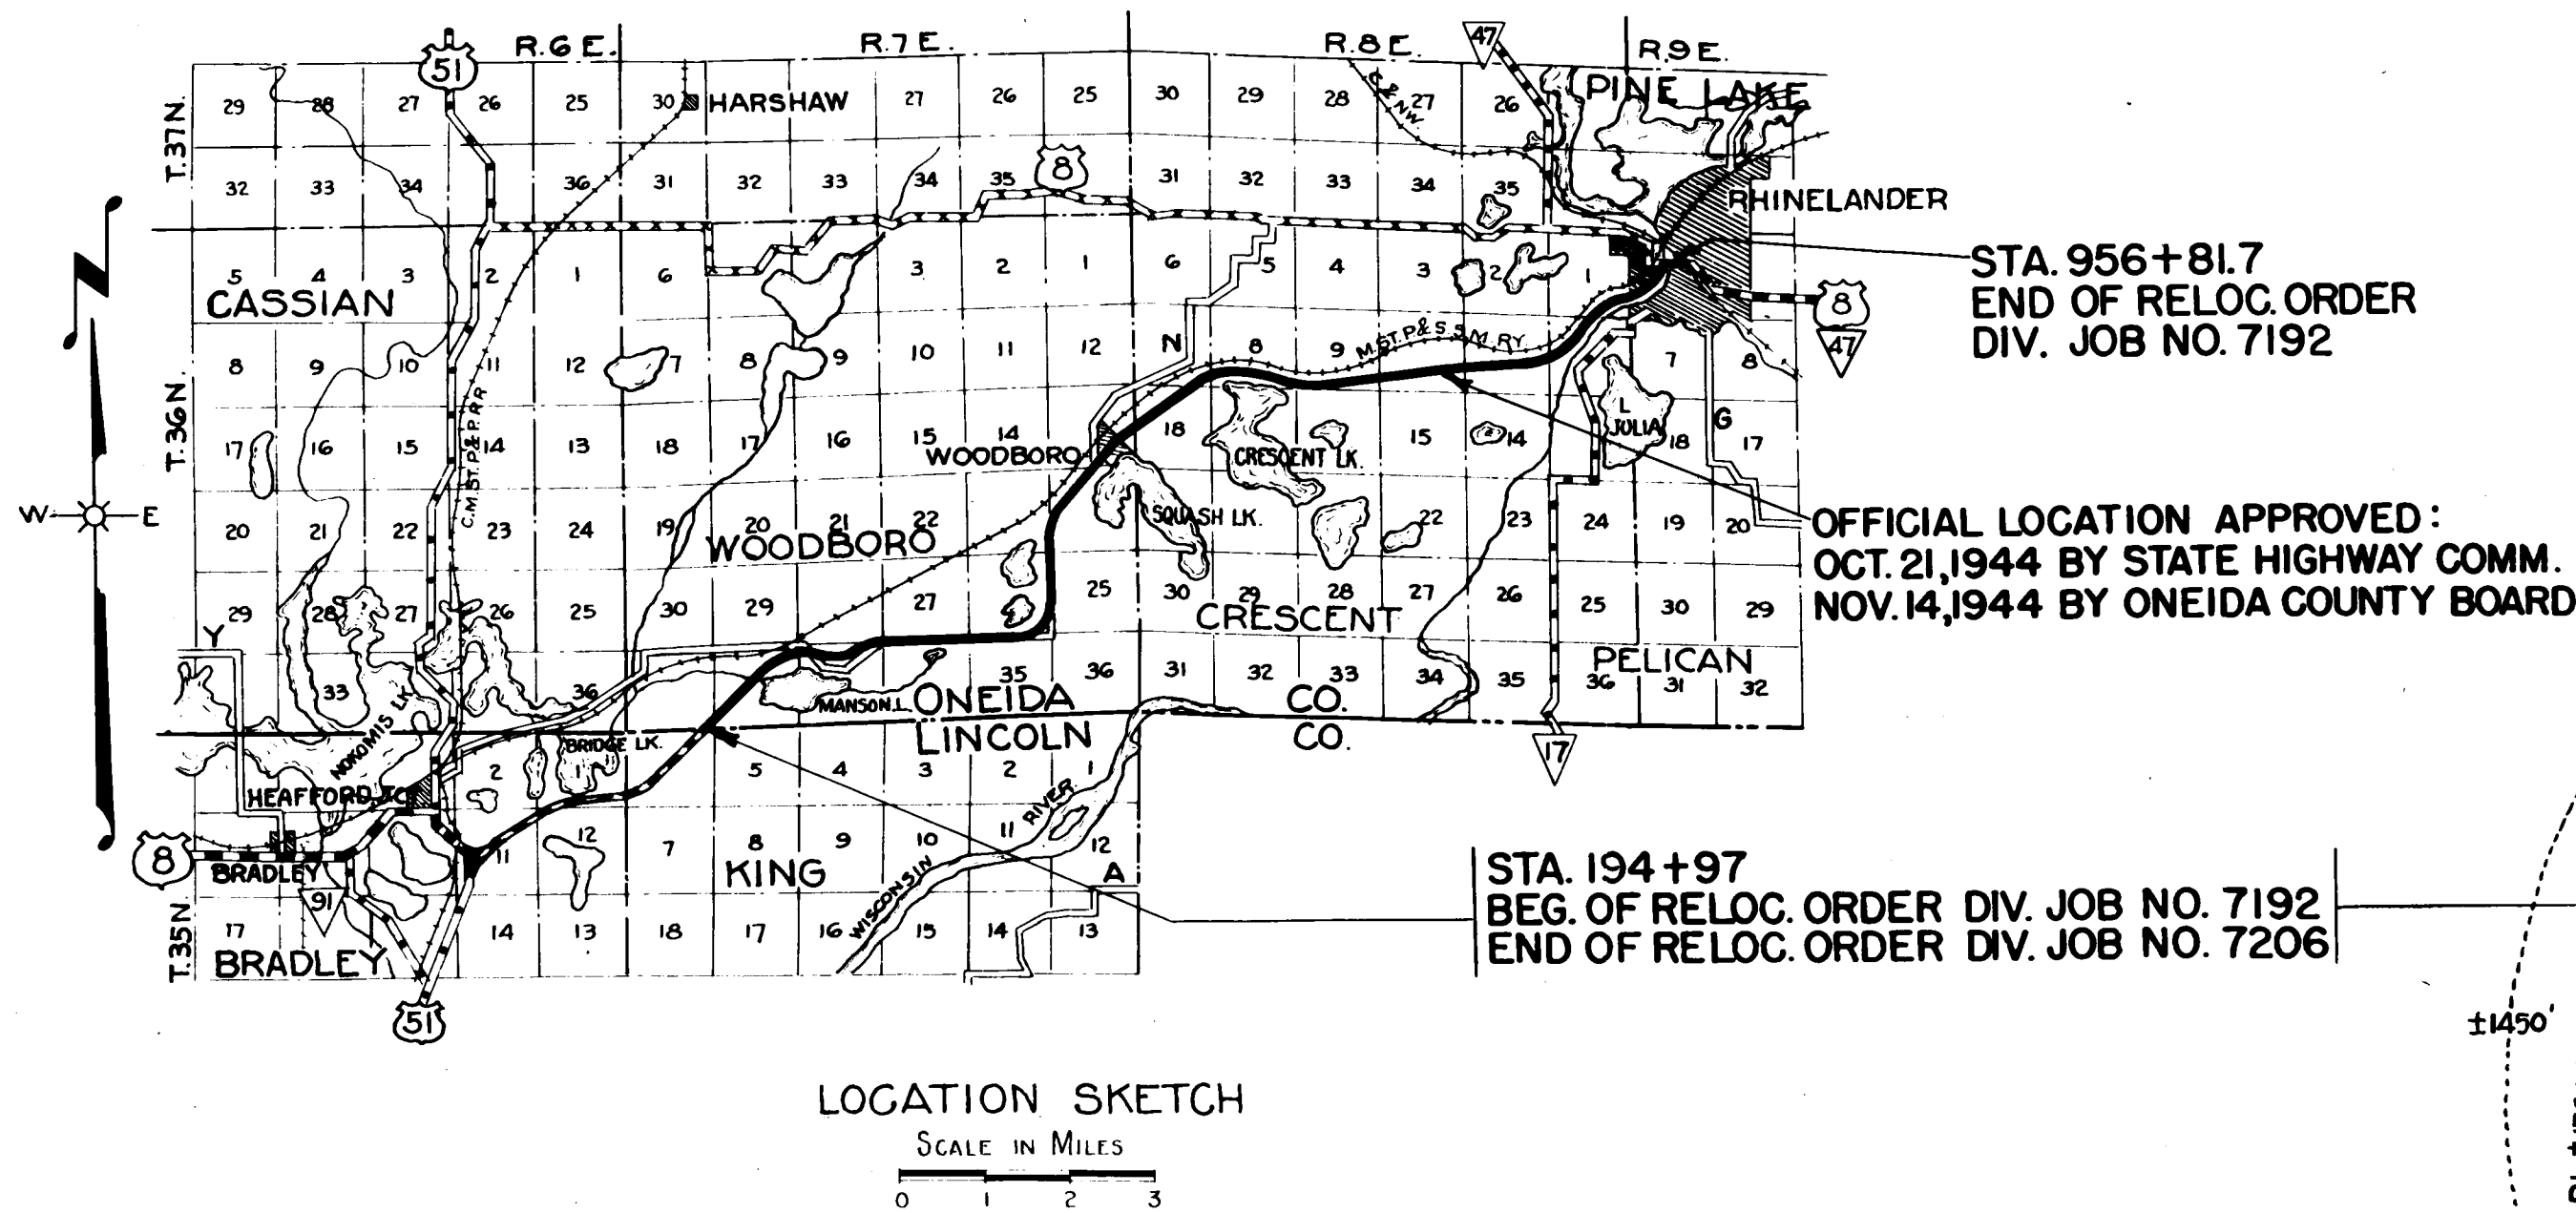

REVISED MAY 17, 1982 NC
REVISED FEB. 25, 1946
REVISED AUG. 1, 1945
DATED FEB. 1, 1945


REVISED JUNE 8, 1946

FIELD NOTE BOOKS: 8113 & 8120
DRAWN & COMPUTED BY M.B.B.
CHECKED BY C.J.D.

PLAT OF RIGHT OF WAY REQUIRED
DIVISION JOB NO. 7192
HEAFFORD JUNCTION - RHINELANDER ROAD
U.S.H.NO. 8 ONEIDA COUNTY
SCALE
0 400 800



FED. ROAD DIST. NO.	STATE	FED. AID PROJ. NO.	SHEET NO.	TOTAL SHEETS
4	WIS.	500(2)	6	319

DIVISION JOB NO. 7192

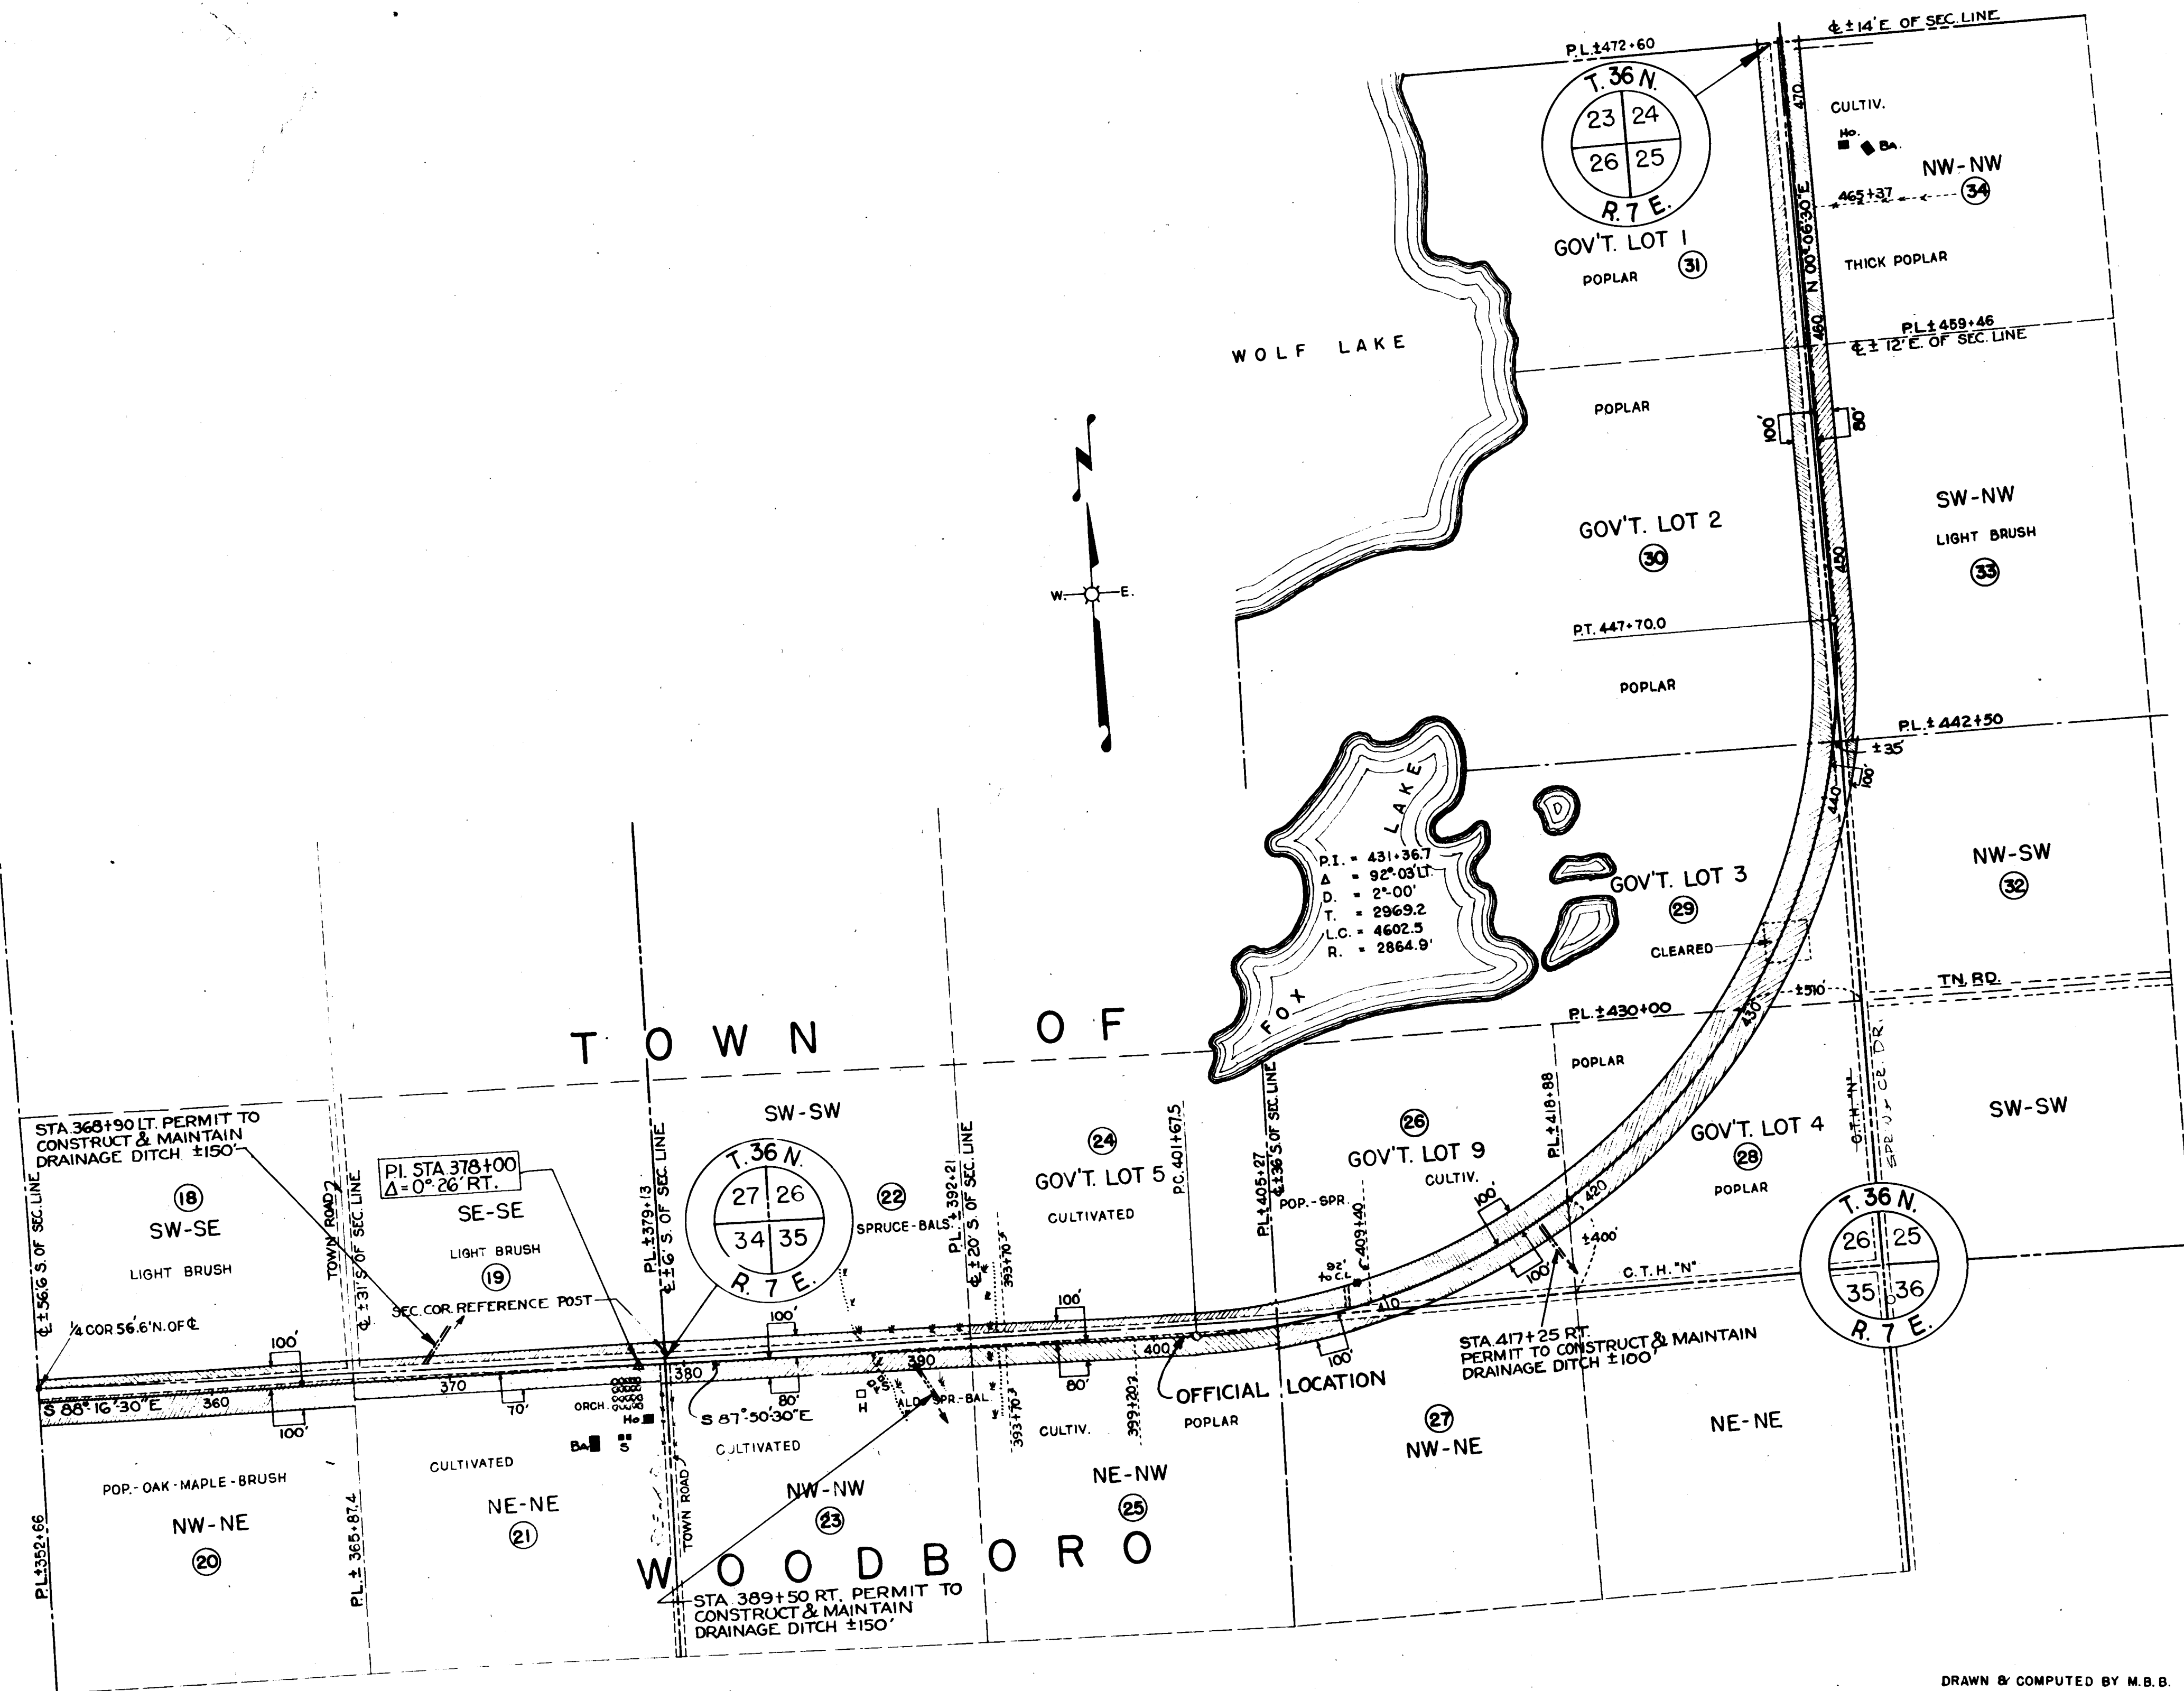

FED. ROAD DIST. NO.	STATE	FED. AID PROJ. NO.	SHEET NO.	TOTAL SHEETS
4	WIS.	500(2)	7	319

DIVISION JOB NO. **7192**

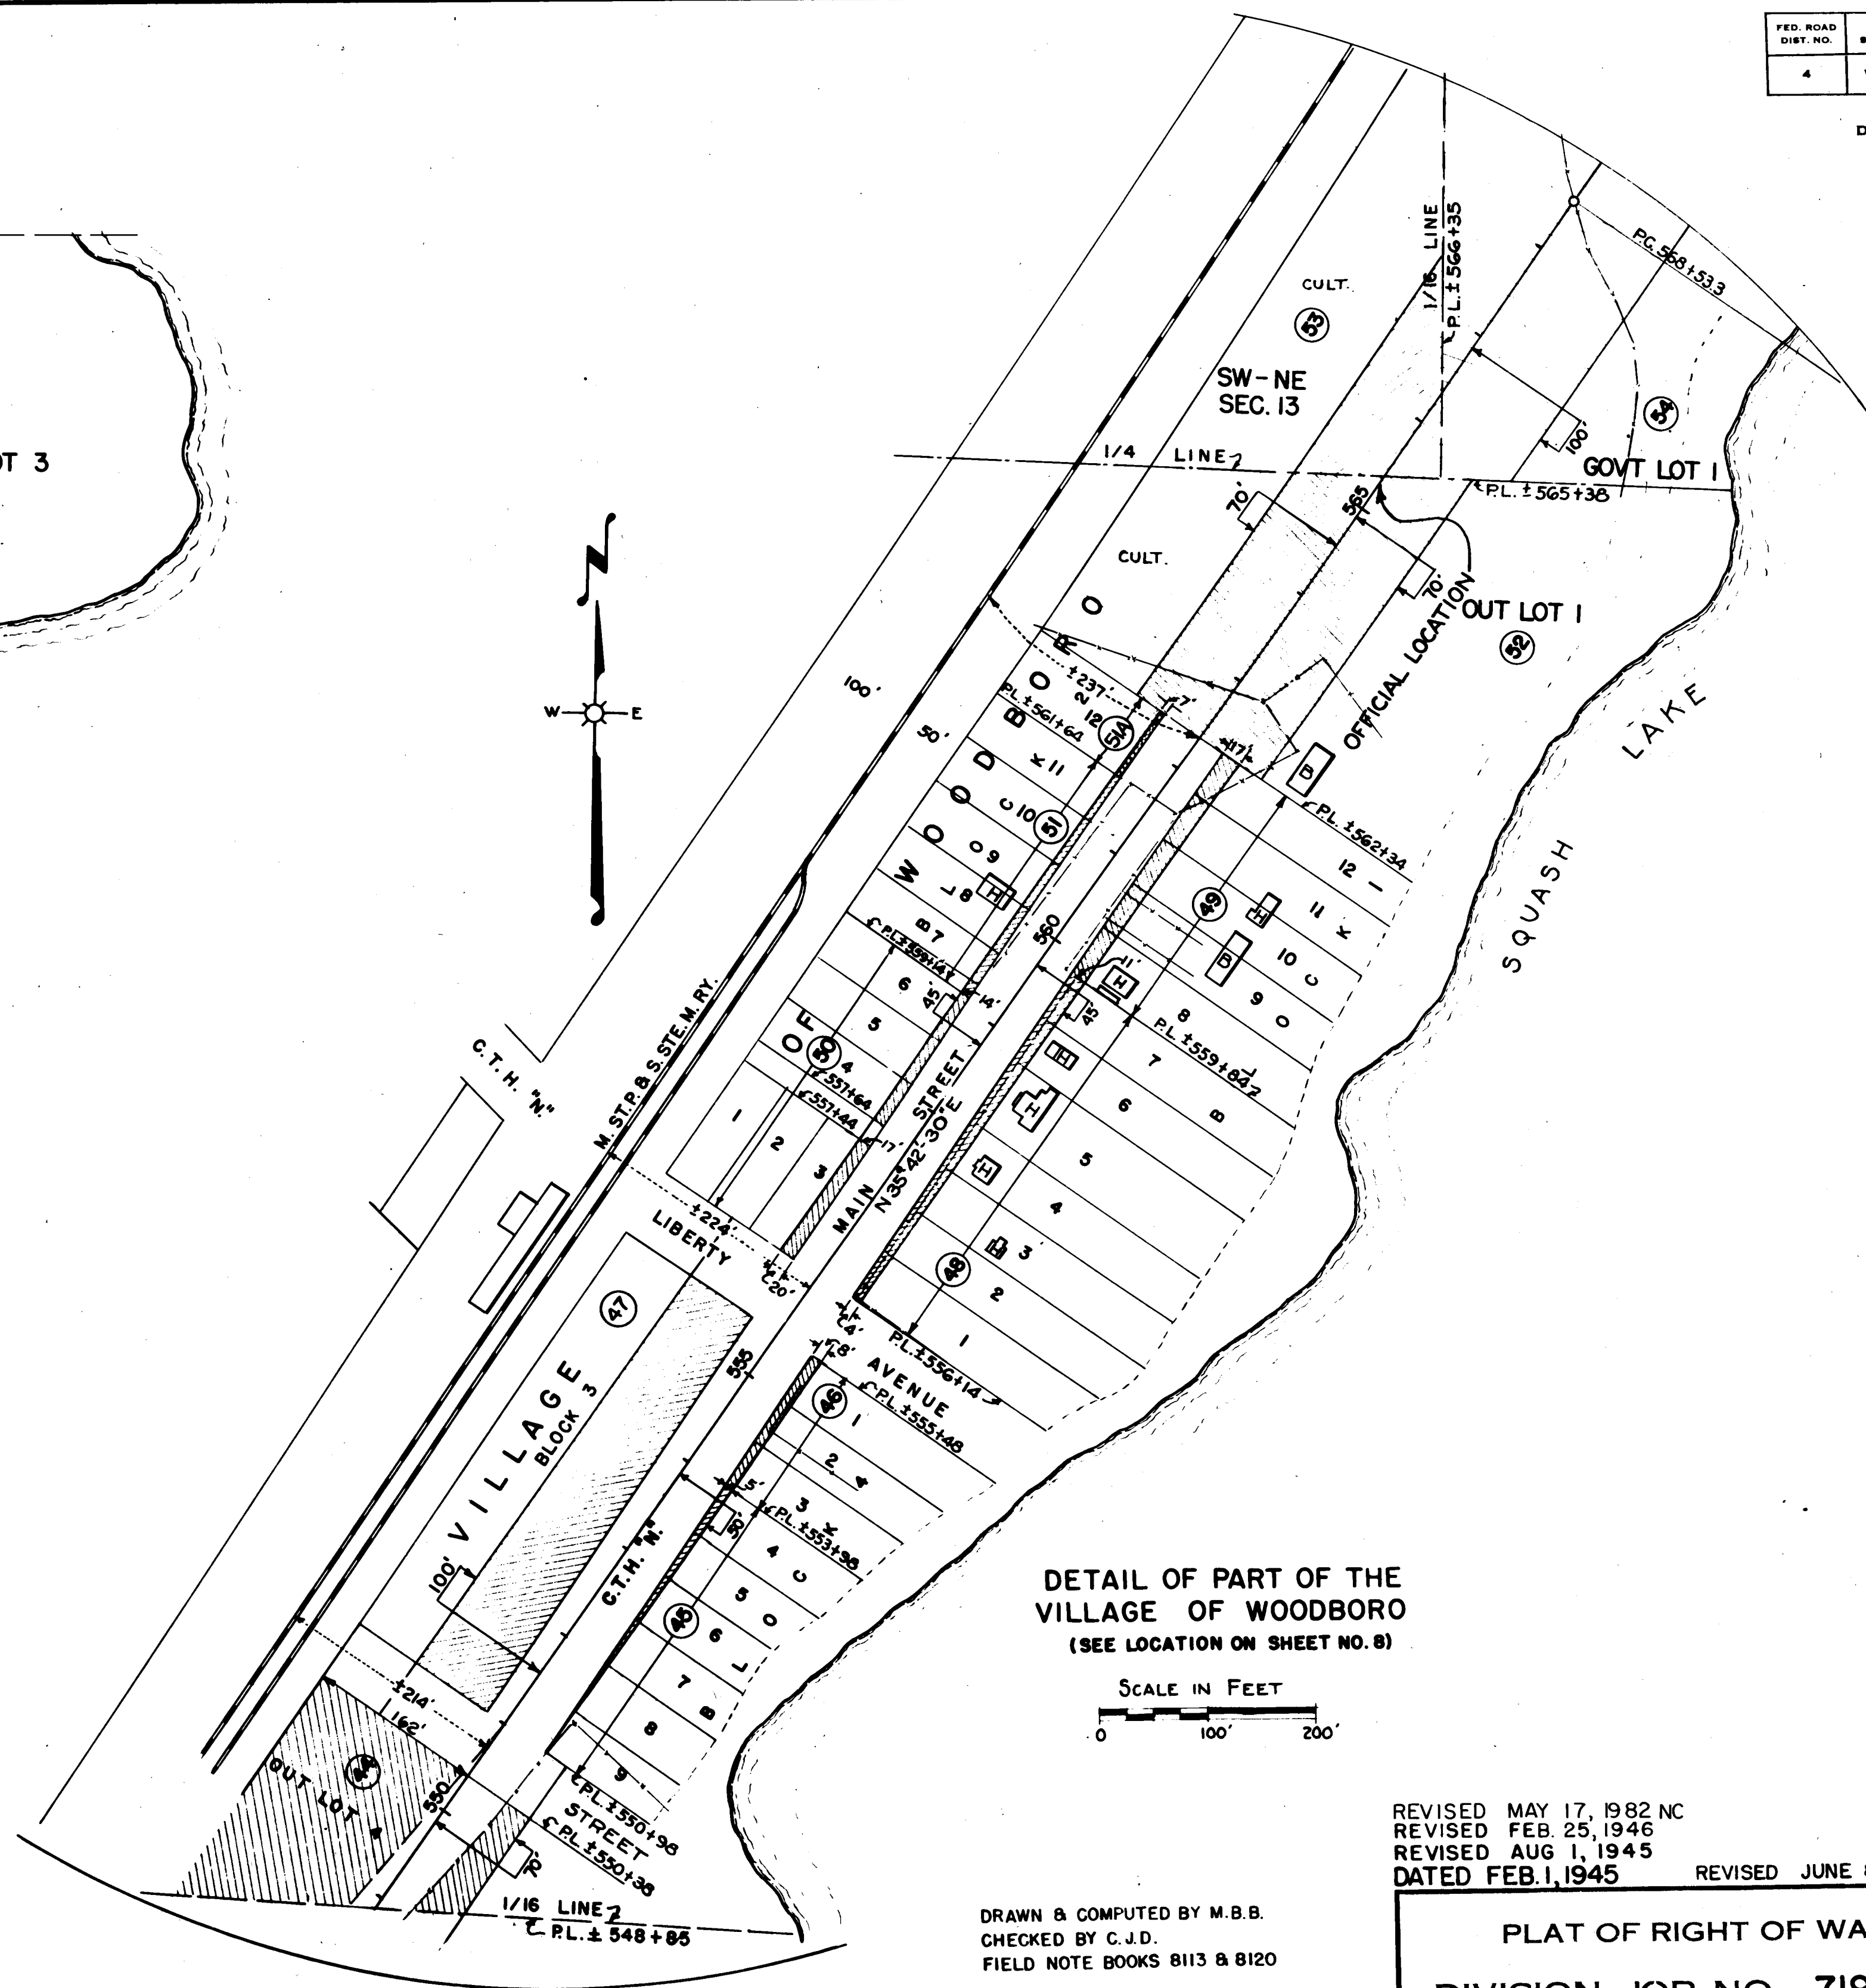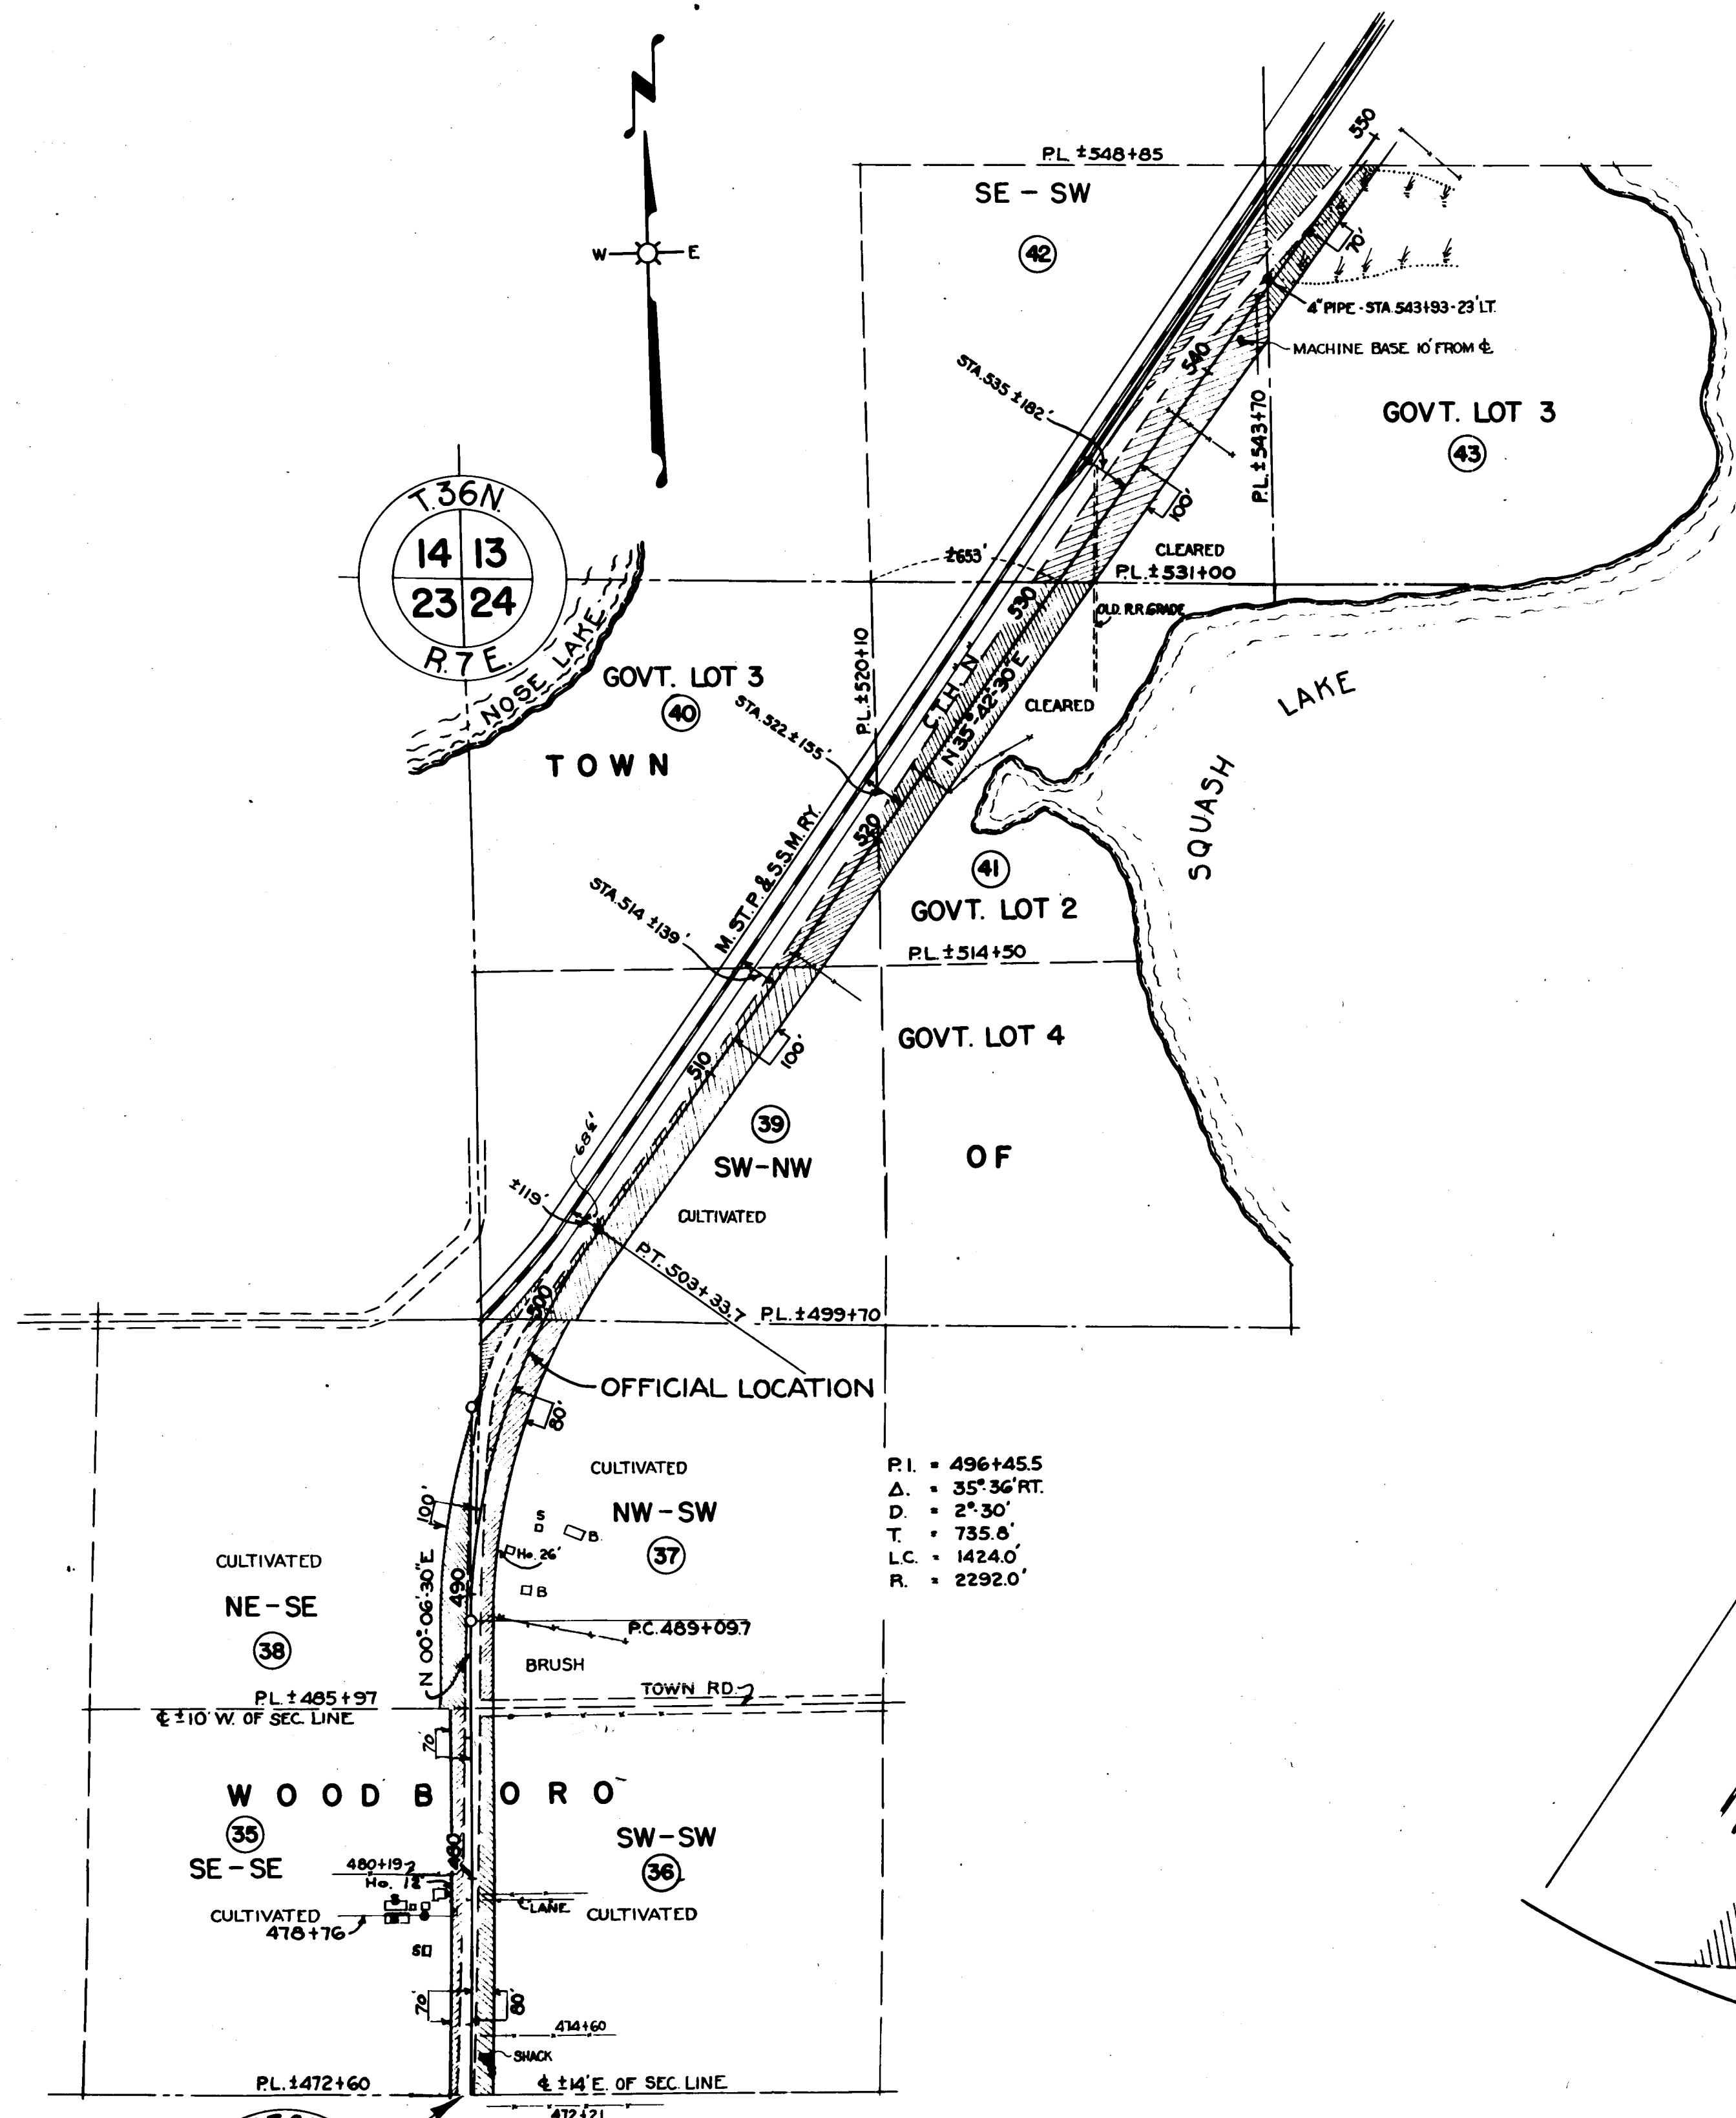

DETAIL OF PART OF THE
VILLAGE OF WOODBORO
(SEE LOCATION ON SHEET NO. 8)

SCALE IN FEET

A horizontal scale bar with a black and white alternating pattern. It is labeled 'SCALE IN FEET' at the top. Below the bar, there are tick marks and labels for 0, 100', and 200'.

REVISED MAY 17, 1982 NC
REVISED FEB. 25, 1946
REVISED AUG 1, 1945
DATED FEB. 1, 1945 **REVISED JUNE 8, 1946**

DRAWN & COMPUTED BY M.B.B.
CHECKED BY C.J.D.
FIELD NOTE BOOKS 8113 & 8120

PLAT OF RIGHT OF WAY REQUIRED
DIVISION JOB NO. 7192

HEAFFORD JUNCTION - RHINELANDER

U.S.H.NO. 8

ONEIDA


ROAD
COUNTY

SCALE



FED. ROAD DIST. NO.	STATE	FED. AID PROJ. NO.	SHEET NO.	TOTAL SHEETS
4	WIS.	500(2)	8	319

DIVISION JOB NO. 7192

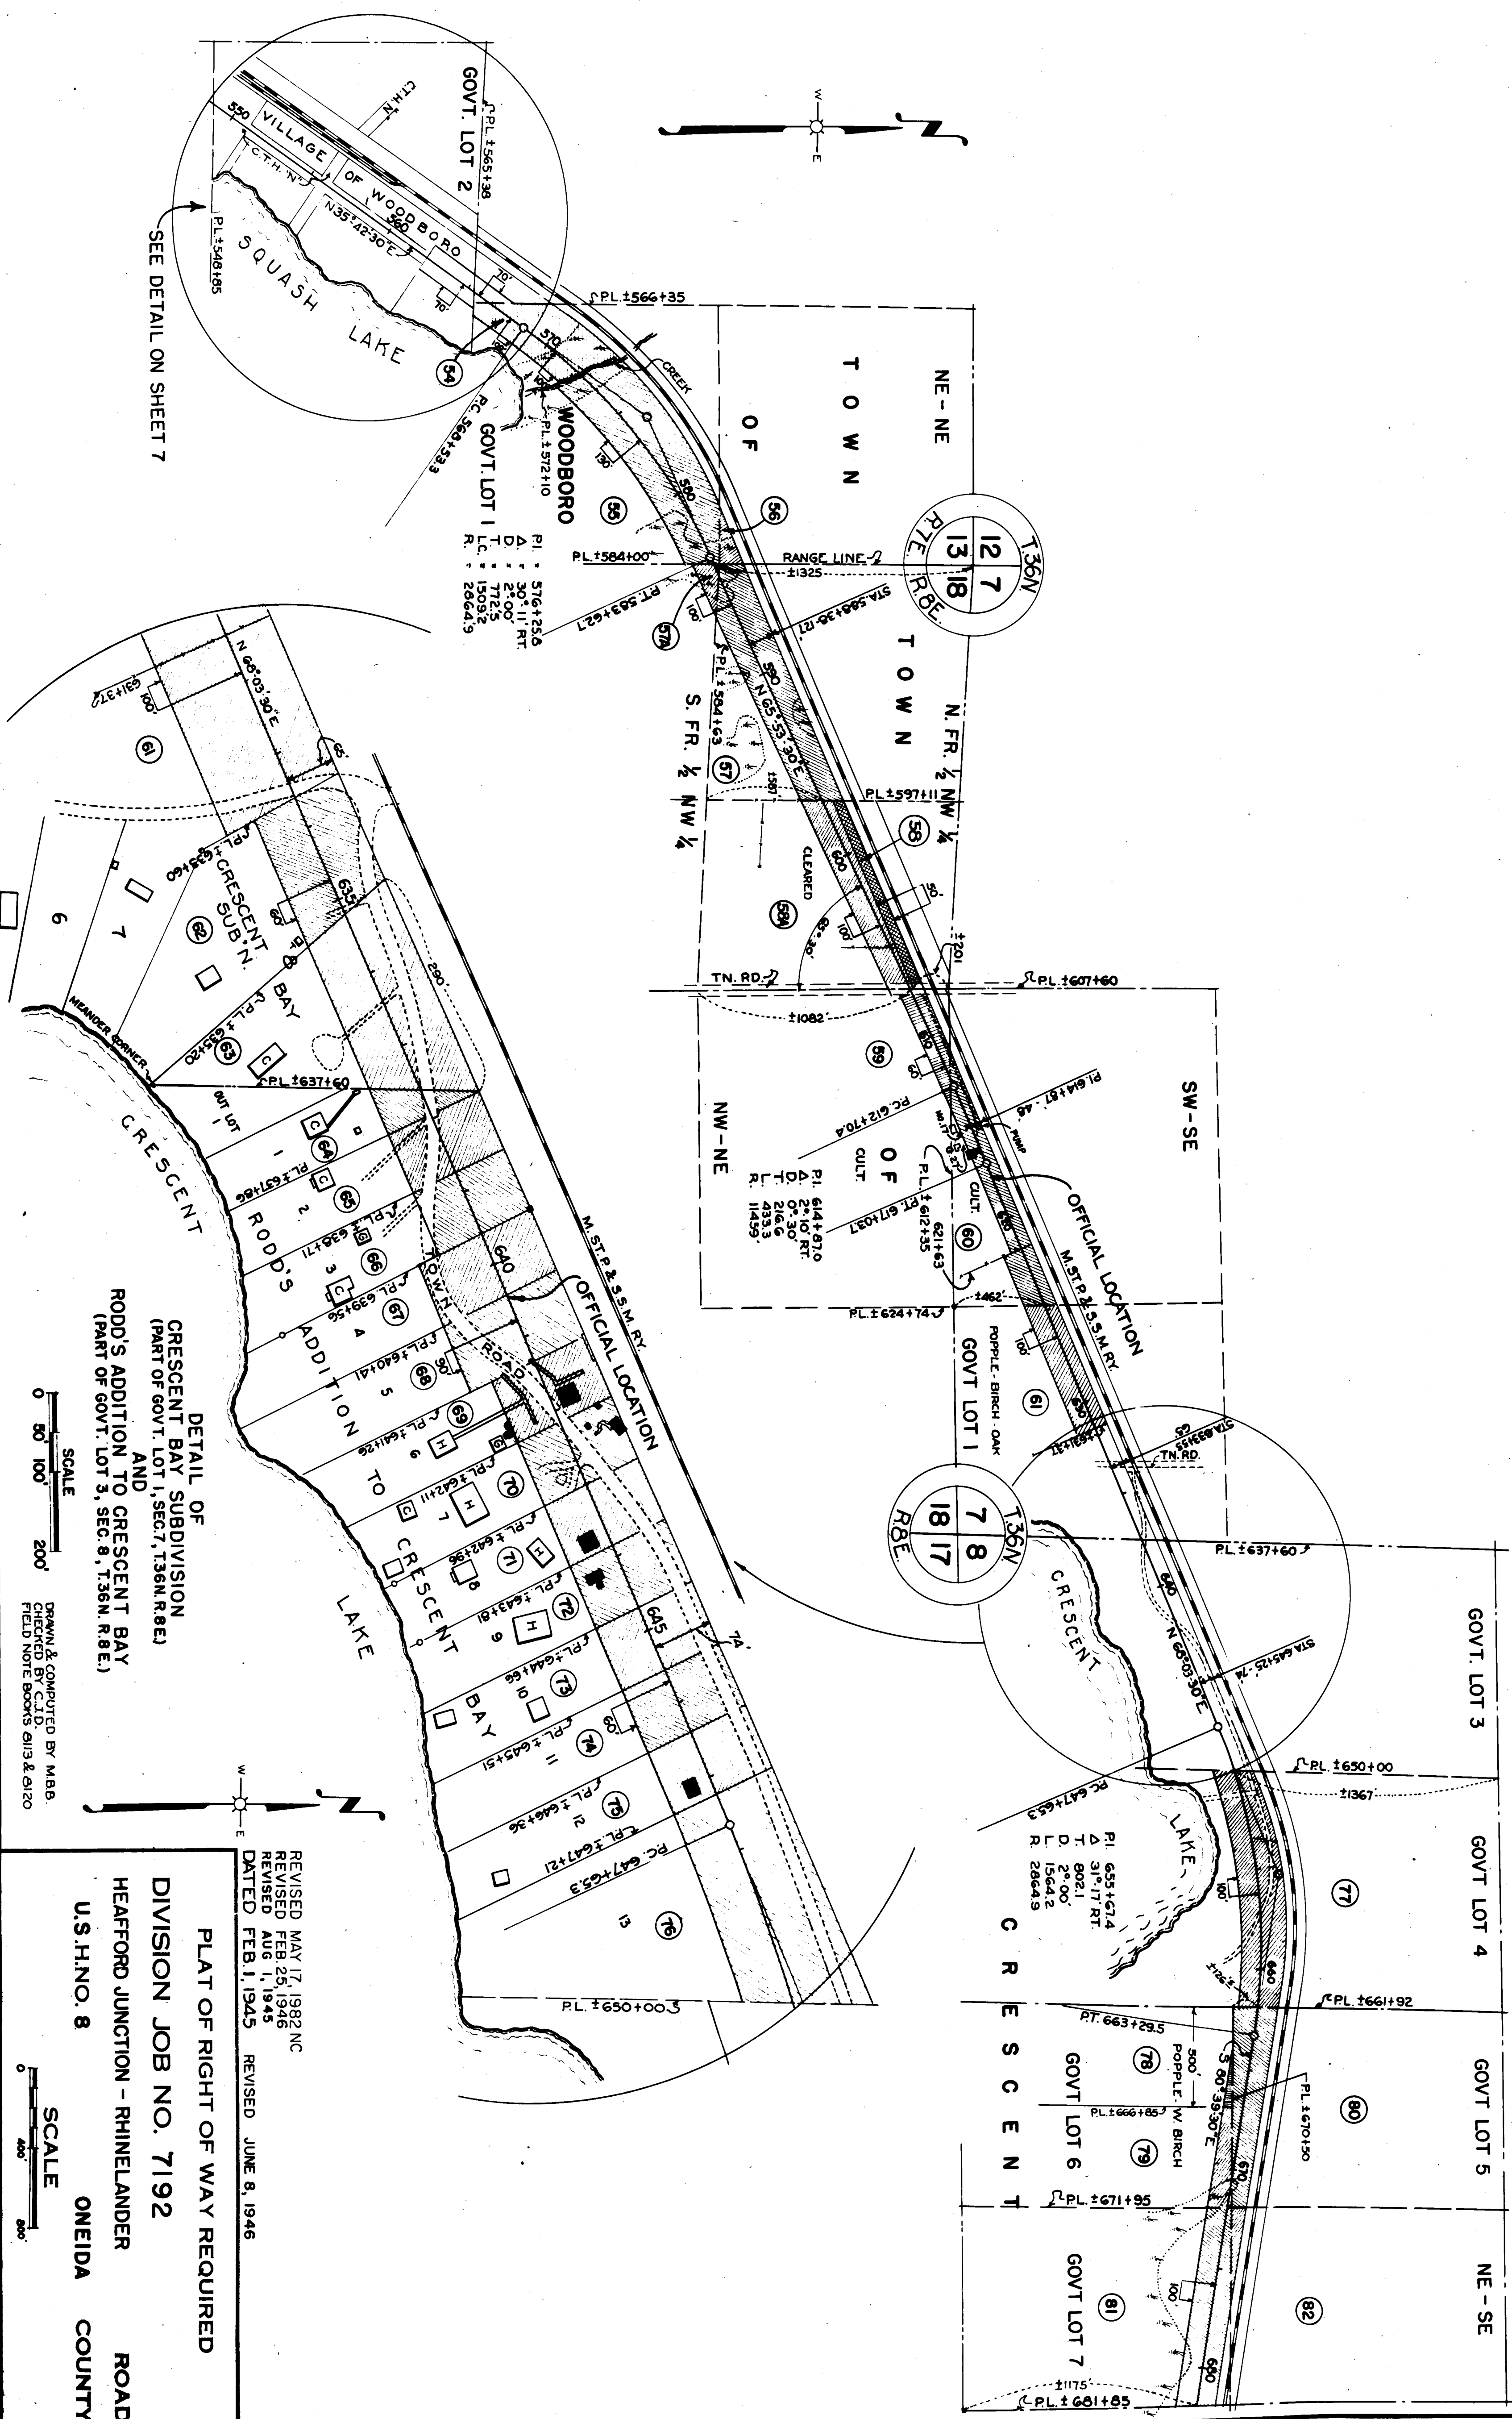


REVISD MAY 17, 1982 NC
REVISD FEB 25, 1946
REVISD AUG 1, 1945
DATED FEB 1, 1945
REVISED JUNE 8, 1946

PLAT OF RIGHT OF WAY REQUIRED
DIVISION JOB NO. 7192
HEAFFORD JUNCTION - RHINELANDER
U.S.H.NO. 8
ONEIDA COUNTY ROAD

FED. ROAD DIST. NO.	STATE	FED. AID PROJ. NO.	SHEET NO.	TOTAL SHEETS
4	WIS.	500(2)	9	319

DIVISION JOB NO. 7192

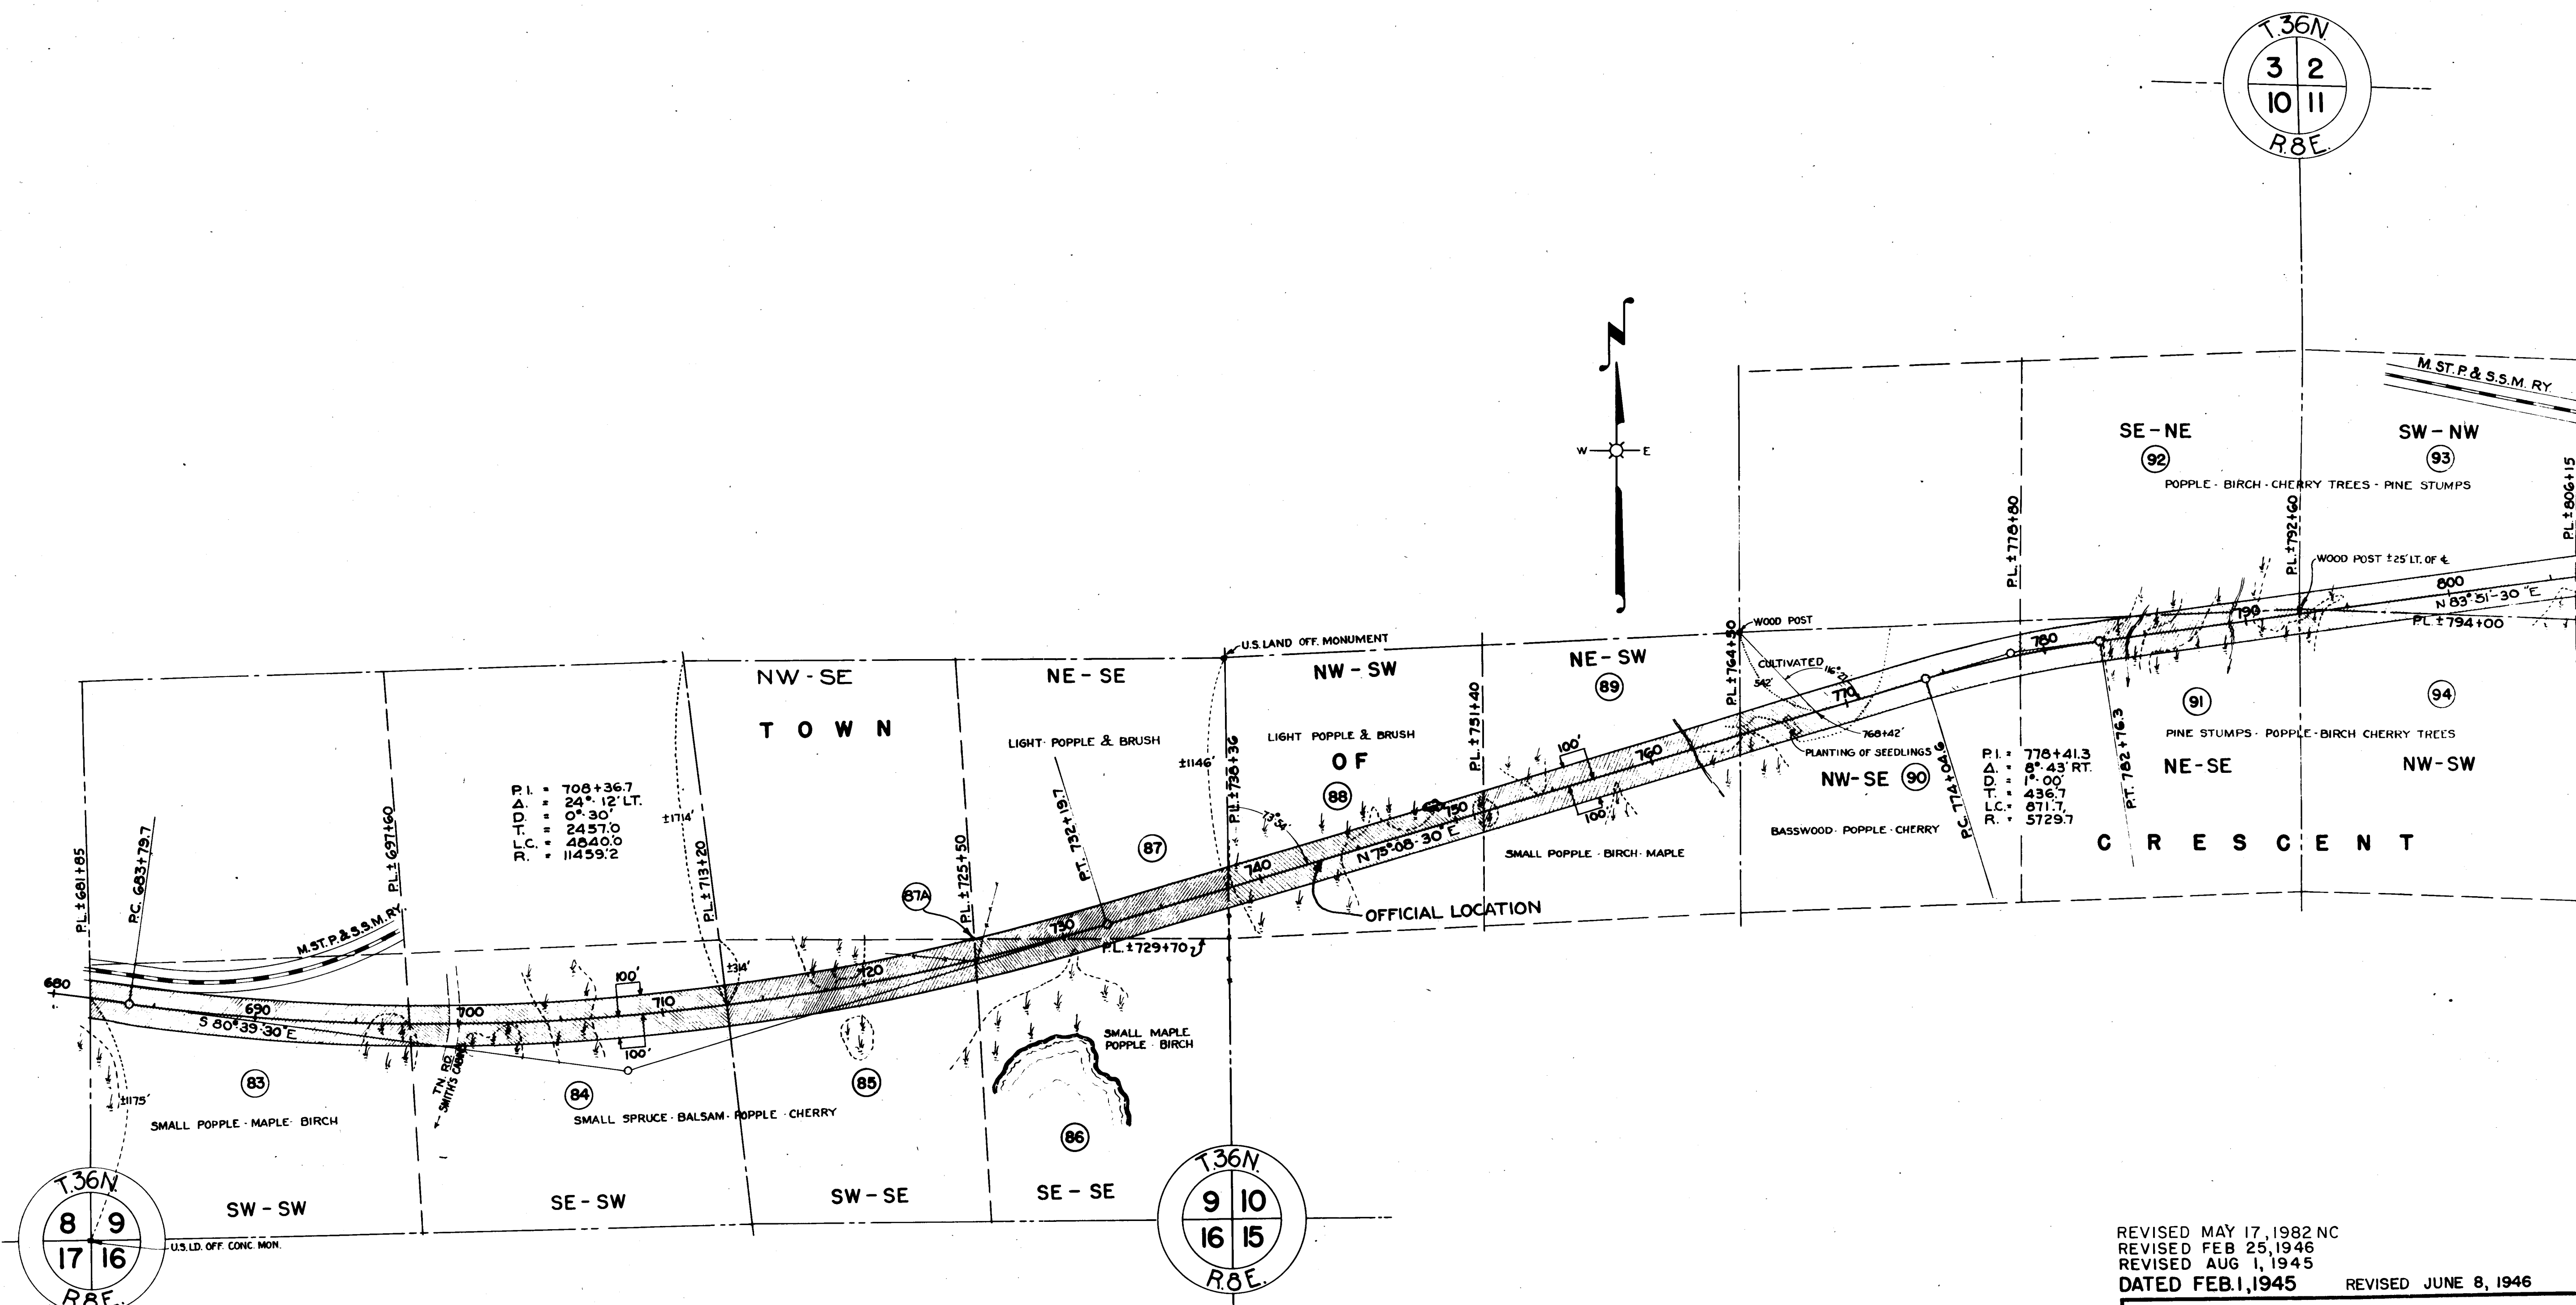

REVISED MAY 17, 1982 NC
 REVISED FEB 25, 1946
 REVISED AUG 1, 1945
 DATED FEB. 1, 1945

DRAWN & COMPUTED BY M.B.B.
 CHECKED BY C.J.D.
 FIELD NOTE BOOKS 8113 & 8120


PLAT OF RIGHT OF WAY REQUIRED
DIVISION JOB NO. 7192
HEAFFORD JUCTION - RHINELANDER ROAD
U.S.H.NO. 8 ONEIDA COUNTY

SCALE
 0 400 800

FED. ROAD DIST. NO.	STATE	FED. AID PROJ. NO.	SHEET NO.	TOTAL SHEETS
4	WIS.	500(2)	10	319

DIVISION JOB NO. 7192

STA. 956+81.7
END OF RELOC. ORDER
DIV. JOB NO. 7192

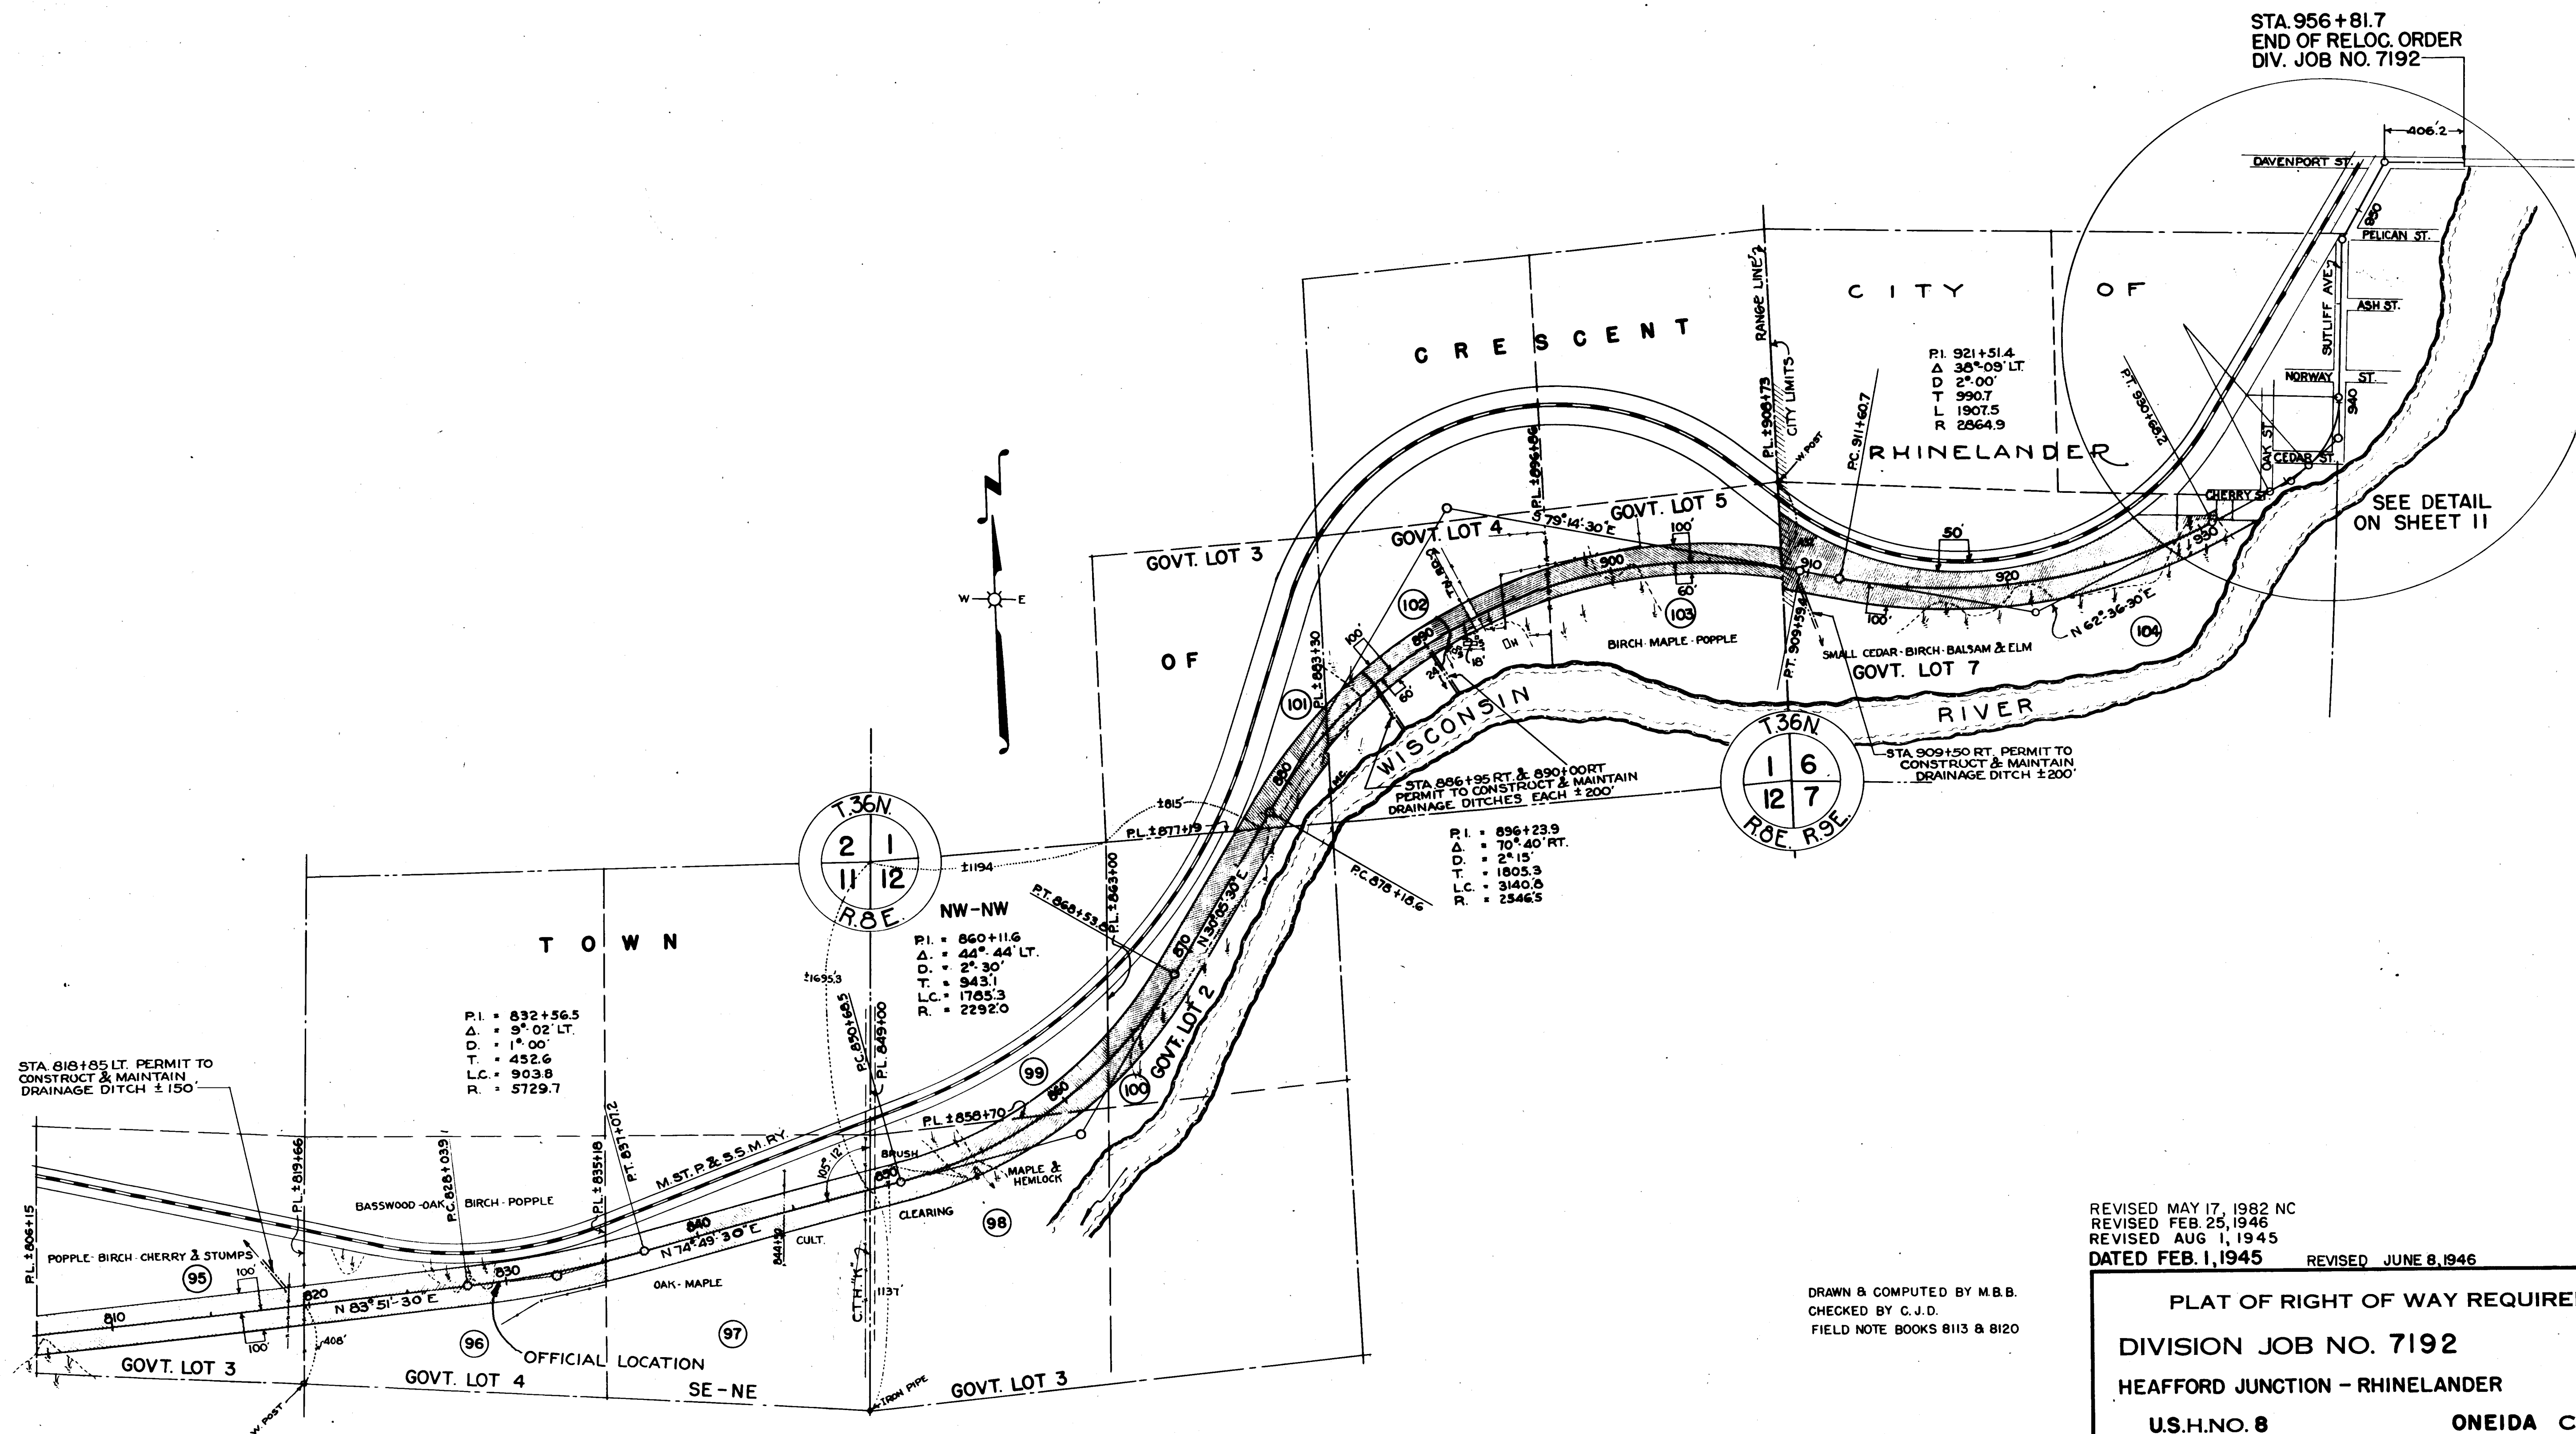

REVISED MAY 17, 1982 NC
 REVISED FEB 25, 1946
 REVISED AUG 1, 1945
 DATED FEB. 1, 1945 REVISED JUNE 8, 1946

DRAWN & COMPUTED BY M.B.B.
 CHECKED BY G.J.D.
 FIELD NOTE BOOKS 8113 & 8120

PLAT OF RIGHT OF WAY REQUIRED
 DIVISION JOB NO. 7192
 HEAFFORD JUNCTION - RHINELANDER ROAD
 U.S.H.NO. 8 ONEIDA COUNTY



SCHEDULE OF RIGHT - OF - WAY REQUIRED										
PARCEL	OWNER	ADDRESS	MORTGAGEE	ADDRESS	DESCRIPTION	ACRES PURCHASED				PARCEL
						MARSH	UNIMP	IMPROVED	TOTAL	
1	TOMAHAWK KRAFT PAPER CO.	TOMAHAWK, WIS.			SE ¼ SE ¼ SEC. 31 T. 36 N. R. 7 E.		1.99		1.99	1
2	FRED C. LANGE & LILLY J. LANGE, HUSB. & WIFE				SW ¼ SW ¼ " 32		5.79		5.79	2
3	TOMAHAWK KRAFT PAPER CO.	TOMAHAWK, WIS.			NW ¼ SW ¼ " 32		3.54		3.54	3
4	ONEIDA COUNTY				GOVT. LOT 4 " 32		4.22		4.22	4
5	MAROSE SIGURDSON 8006 DREXEL AVE., CHICAGO, ILL.				GOVT. LOT 3 SEC. 32	1.38	4.53		5.91	5
6	PETER PAULSON (WIDOWER)				" " 2 " 32		2.58		2.58	6
7	" " " "				NW ¼ NE ¼ SEC. 32	0.92	3.81		4.73	7
8	ARTHUR L. LARSON & WIFE EDNA M.	1451 EAGLE ST. RHINELANDER	MERCHANTS STATE BANK		GOVT. LOT 1 SEC. 32	1.15	3.87	0.18	5.20	8
9	LORETTA READER & FRANCIS R. READER (JOINT TENANTS)				UNPLATTED PART OF GOVT. LOT 1 SEC. 33	2.36	2.42		4.78	9
9A	HENRY L. ROBINSON & EVA ROBINSON, HIS WIFE	315 PROSPECT AVE., WAUSAU, WIS.			LOT 1 OF BREEZY POINT PLAT IN " 33			0.34	0.34	9A
9B	HENRY L. ROBINSON & EVA ROBINSON, HIS WIFE	MARATHON CO.	FIRST AMERICAN STATE BANK	WAUSAU, WIS.	" 2 " " " " " 33			0.29	0.29	9B
* 10	MARTHA S. DOOLITTLE	222 BROADWAY, EAU CLAIRE, WIS.			W 1/2 OF W 1/2 - NE 1/4 - NW 1/4 SEC. 33, T. 36 N. R. 7 E.		1.55		1.55	10
11	CLIFFORD DUENK & VERONICA DUENK, HUSB. & WIFE				UNPLATTED PART GOVT. LOT 2 SEC. 33		0.93		0.93	11
12	TOMAHAWK KRAFT PAPER CO.	TOMAHAWK, WIS.			NW ¼ NE ¼ SEC. 33	1.43	3.31		4.74	12
13	" " " "				SW ¼ NE ¼ " 33		0.04		0.04	13
14	CARL E. MUELLER & WALTER M. ROSE EACH ½ INTEREST				NE ¼ NE ¼ " 33	3.72	1.52		5.24	14
9-C	LORETTA READER & FRANCIS R. READER (JT)				LOT 3 OF BREEZY POINT PLAT, SEC. 33, "			0.34	0.34	9-C
15	MARTHA S. DOOLITTLE				NW ¼ NW ¼ SEC. 34	0.46	4.34		4.80	15
16	" " " "	EAU CLAIRE, WIS.	CLARA SCHROEDER	EAU CLAIRE, WIS.	NE ¼ NW ¼ " 34		4.23		4.23	16
17	ONEIDA COUNTY	RHINELANDER, WIS.	(FOREST CROP LAND)		SE ¼ SW ¼ " 27		0.45		0.45	17
18	KEITH READER JR. & WALTER READER SR.				SW ¼ SE ¼ " 27		1.30		1.30	18
19	" " " "				SE ¼ SE ¼ " 27		1.55		1.55	19
20	JOSEPH R. BERENDA	U. S. ARMY			NW ¼ NE ¼ " 34		3.22		3.22	20
9-D	R. WEST	319 E 6TH PLACE, CHICAGO, ILL.			LOT 4 OF BREEZY POINT PLAT, SEC. 33, "			0.06	0.06	9-D
21	IDA READER				NE ¼ NE ¼ SEC. 34			1.97	1.97	21
22	ANTONI USZPOLIEWICZ (SOMETIMES SPELLED ANTON USPOLESICE & ANTONI USPUL) & ANTONINA USZPOLIEWICZ (SOMETIMES SPELLED ANTONINA USPOLESICE & ANTONINA USPLENICS), HIS WIFE		JOSEPHINE USZPOLIEWICZ		SW ¼ SW ¼ " 26	0.59	1.17		1.76	22
23	SAME OWNER AS PARCEL 22		" "		NW ¼ NW ¼ SEC. 35	0.67	1.28		1.95	23
24	VINCENT USPELEIVICUS & ANTONA USPELEIVICUS				GOVT. LOT 5 SEC. 26	0.19		1.49	1.68	24
25	" " " "				NE ¼ NW ¼ SEC. 35	0.26	1.25	1.02	2.53	25
26	JOSEPHINE USPULEVICUS		SUBJECT TO LIFE ESTATE HELD BY JOE REMINIS		GOVT. LOT 9 SEC. 26		0.88	4.04	4.92	26
27	GORDON SCHRUMP & DOROTHY SCHRUMP, HUSB. & WIFE		MERCHANTS STATE BANK	RHINELANDER, WIS.	NW ¼ NE ¼ SEC. 35		0.65		0.65	27
			JUDGMENT: CREDITOR - CITIES SERVICE OIL CO., J.H. SWEDEBERG, ATT'Y.							
28	FRANCES PICUNAS	1710 SO. RUBLE ST., CHICAGO, ILL.			GOVT. LOT 4 SEC. 26		5.11		5.11	28
29	" " " "				" " 3 " 26		4.83	0.45	5.28	29
30	" " " "				" " 2 " 26		2.75		2.75	30
31	" " " "				" " 1 " 26		1.87		1.87	31
32	EDNA SMITH				NW ¼ SW ¼ SEC. 25		0.09		0.09	32
33	GORDON SCHRUMP & WIFE DORTHY				SW ¼ NW ¼ " 25		2.37		2.37	33
34	GEORGE MATULONIS				NW ¼ NW ¼ SEC. 25		0.92	1.15	2.07	34
35	ANNA LUCAS RUIBIS				SE ¼ SE ¼ " 23			1.50	1.50	35
36	KAZIMIR RUIBIS & ANNA LUCAS RUIBIS, HUSB. & WIFE				SW ¼ SW ¼ " 24			1.90	1.90	36
37	JOSEPH CHRISTEN & WIFE PAULINE	4225 SO. CAMPBELL ST., CHICAGO			NW ¼ SW ¼ " 24		0.33	2.49	2.82	37
38	" " " "	" " " "			NE ¼ SE ¼ " 23			1.79	1.79	38
SUB-TOTALS TO SHEET 13						13.13	78.69	19.01	110.83	

* SEE SHEET NO. 14

COMPUTED BY M.B.B.
CHECKED BY C.J.D.REVISED FEB. 25, 1946
REVISED AUG. 1, 1945
DATED FEB. 1, 1945
REVISED MAY 17, 1982 NC.
REVISED JUNE 8, 1946

PLAT OF RIGHT OF WAY REQUIRED

DIVISION JOB NO. 7192

HEAFFORD JUNCTION - RHINELANDER

ROAD

U.S. H.NO. 8

ONEIDA

COUNTY

SCALE

SCHEDULE OF RIGHT - OF - WAY REQUIRED

PARCEL	OWNER	ADDRESS	MORTGAGEE	ADDRESS	DESCRIPTION	ACRES PURCHASED				PARCEL
						MARSH	UNIMP.	IMPROVED	TOTAL	
					TOTALS FROM SHEET 12	13.13	78.69	19.01	110.83	
39	GEORGE A. JAROS	5823 ROOSEVELT RD, CICERO, ILL.			SW $\frac{1}{4}$ NW $\frac{1}{4}$ SEC. 24 S.&E. OF 500 RY. T. 36 N. R. 7 E.			4.34	4.34	39
40	" " "				GOVT. LOT 3 " 24 " " " " " " "		1.55	0.12	1.67	40
41	" " "				" " 2 " 24 " " " " " " "		1.04	3.18	4.22	41
42	" " "				SE $\frac{1}{4}$ SW $\frac{1}{4}$ SEC. 13 " " " " " " "		1.78	3.64	5.42	42
43	S.D. SUTLIFF	306 DAHL ST, RHINELANDER, WIS.			GOVT. LOT 3 " 13 " " " " " "	1.08	0.66		1.74	43
44	ONEIDA COUNTY	RHINELANDER, WIS.			OUT LOT 4 VILLAGE OF WOODBORO " "		0.84		0.84	44
45	ED. MEADE & WIFE FLORINE	STAR ROUTE 2, RHINELANDER			LOTS 4-9 BLK. 4 " " " " " "			0.01	0.01	45
46	MARY YANULE				" 1-3 " 4 " " " " " "			0.02	0.02	46
47	ONEIDA COUNTY	RHINELANDER, WIS.			BLOCK 3 " " " " " "			0.83	0.83	47
48	S. CHESNA	76-A S. BROWN ST., RHINELANDER, WIS.			LOTS 1-7 BLK. 1 " " " " " "			0.06	0.06	48
49	ARTHUR DINDAS	CHICAGO, ILL. 3447 W. CLAIRMONT.			LOTS 8-12 " 1 " " " " " "			0.08	0.08	49
50	JOHN J. SINKUS JR.	" " 2442 W 63D, ST.			LOTS 1-6 " 2 " " " " " "			0.11	0.11	50
51	THEODORE ALEXANDER	706 W 60TH. ST., CHICAGO, ILL.			LOTS 7-11 " 2 " " " " " "			0.06	0.06	51
51A	PETRONELA STEFANKIEWICZ (WIDOW)				LOT 12 " 2 " " " " " "			0.02	0.02	51A
52	ARTHUR DINDAS	CHICAGO, ILL.			OUT LOT 1 " " " " " "			0.98	0.98	52
53	" " "				SW $\frac{1}{4}$ NE $\frac{1}{4}$ SEC. 13 S.&E. OF 500 RY. " "			0.33	0.33	53
54	" " "				GOVT. LOT 1 " 13 S.&W. " CREEK " "	1.27		2.30	3.57	54
55	CARL MONTAG & EDNA MONTAG, HIS WIFE	2369 PASEDENA BLVD, WAUWATOSA, WIS.			" " 1 " 13 S.&E. " " " "	1.51	6.82		8.33	55
56	MIKE KUTRA	RT. 1, RHINELANDER, WIS.			NE $\frac{1}{4}$ NE $\frac{1}{4}$ " 13 " " " "	0.28	0.15		0.43	56
					T. 36 N. R. 8 E.					
57	LOUIS H. KAPellen & MATHILDA, HIS WIFE	621 MESSER ST., RHINELANDER, WIS.			N. FR. $\frac{1}{2}$ NW $\frac{1}{4}$ SEC. 18 S. OF RY. EXC. E. 20 AC. " "	0.50	5.60		6.10	57
57A	CARL MONTAG & EDNA MONTAG, HIS WIFE				S. FR. $\frac{1}{2}$ " " 18 " " " "	0.39	0.04		0.43	57A
58	MINNEAPOLIS, ST. PAUL & SAULT STE. MARIE RY. CO.		JUDGMENTS-CREDITORS: KATHRYN K. RUGGLES, CHAS. SNAITH & ELSIE SNAITH CRAIG, THEODORE SEAMAN & HELEN SEAMAN LA FAVE; OMELIA & KAYE ATT'YS.		PART OF N. FR. $\frac{1}{2}$ NW $\frac{1}{4}$ SEC. 18 S. OF 500 RY. " "			1.17	1.17	58
58A	ERVIN KETTNER & ELLEN KETTNER, HIS WIFE	RT. 1, RHINELANDER, WIS.	ALICE PITT, ALBERT RAWE JR., EMMA FLATER, CLARA & ALBERT RAWE, MERCHANTS STATE BANK	RHINELANDER, WIS.	E. 20 AC. N. FR. $\frac{1}{2}$ NW $\frac{1}{4}$ SEC. 18 S. OF 500 RY. " "			3.10	3.10	58A
			SAME MORTGAGEE AS PARCEL 58A							
59	" " " " " " "				NW $\frac{1}{4}$ NE $\frac{1}{4}$ SEC. 18 " " " "			1.76	1.76	59
60	" " " " " " "				SW $\frac{1}{4}$ SE $\frac{1}{4}$ " 7 S.&E. OF 500 RY. " "			3.50	3.50	60
61	TILLIE RODD	335 E. FREDERICK ST, RHINELANDER, WIS.			GOVT. LOT 1 " 7 UNPLATTED PART " "		3.22		3.22	61
62	RAY J. HUNN & WIFE JULIA A.	3128 SO. 56TH. ST., MILWAUKEE 14			W. PT. LOT 8 CRESCENT BAY SUB'N. IN SEC. 7 " "			0.20	0.20	62
63	MARY MARGARET BROZ	CHICAGO, ILL. 1919 ALPORT ST.			E. " " 8 " " " " " 7 " "			0.24	0.24	63
64	B.K. PHELPS & EDITH, HIS WIFE; R. TAUSEND & ESTHER, HIS WIFE.	CEDARBURG, WIS.	RHINELANDER BLDG. & LOAN ASS'N.	RHINELANDER, WIS.	LOT 1 RODD'S ADD'N. TO CRESCENT BAY " "			0.08	0.08	64
65	ALBERT T. BOURCIER & MARTHA MARIE, HIS WIFE	1003 MASON ST. RHINELANDER, WIS.			" 2 " " " " " " " "			0.22	0.22	65
66	ERNEST H. SIMON & ESTHER, HIS WIFE	821 DORR AVE., RHINELANDER, WIS.			" 3 " " " " " " " "			0.22	0.22	66
67	TILLIE RODD				" 4 " " " " " " " "			0.27	0.27	67
68	" " "				" 5 " " " " " " " "			0.27	0.27	68
69	FRANK W. STAUB & HELEN G. STAUB, HUSB. & WIFE	ROUTE 1, RHINELANDER, WIS.			" 6 " " " " " " " "			0.22	0.22	69
70	ANNA SHARKA	RHINELANDER HOTEL			LOT 7 " " " " " " " "			0.22	0.22	70
71	" " "				8 " " " " " " " "			0.22	0.22	71
72	MINNIE PETERSON, WIDOW	1211 E. MAIN ST, MERRILL, WIS.			9 " " " " " " " "			0.22	0.22	72
73	CHARLES TIGRED & PEARL TIGRED, HIS WIFE	208-A THAYER ST, RHINELANDER, WIS.			10 " " " " " " " "			0.22	0.22	73
74	" " " " " " "	" " "	"		11 " " " " " " " "			0.22	0.22	74
75	" " " " " " "	" " "	"		12 " " " " " " " "			0.22	0.22	75
76	" " " " " " "	" " "	"		13 " " " " " " " "			0.63	0.63	76
					TOTALS TO SHEET 14	18.16	100.39	48.29	166.84	

REVISED FEB. 25, 1946
REVISED AUG. 1, 1945
DATED FEB. 1, 1945

REVISED MAY 17, 1982 NC.
REVISED JUNE 8, 1946

COMPUTED BY M.B.B.
CHECKED BY C.J.D.

PLAT OF RIGHT OF WAY REQUIRED

DIVISION JOB NO. 7192

HEAFFORD JUNCTION - RHINELANDER

U.S.H.NO. 8

ONEIDA

ROAD

COUNTY

SCALE

SCHEDULE OF RIGHT - OF - WAY REQUIRED										
PARCEL	OWNER	ADDRESS	MORTGAGEE	ADDRESS	DESCRIPTION	ACRES PURCHASED				PARCEL
						MARSH	UNIMP	IMPROVED	TOTAL	
					TOTALS FROM SHEET 13	18.16	100.39	48.29	166.84	
77	LEWIS HARRY DETIENNE	2618 W. 32 ND ST., ZION, ILL.			PART OF GOVT. LOT 4 SEC. 8 S.OF 500 RY. T. 36 N. R. 8 E.		5.64		5.64	77
78	CLARENCE DE ROCHER & ELEANOR, HIS WIFE	603 ALBAN ST., RHINELANDER, WIS.			W. 500' OF GOVT. LOT 6 " 8		0.15		0.15	78
79	JEROME G. BULLIAN & ANNA M., HIS WIFE	1003 PINOS ST., " "			GOVT. LOT 6 SEC. 8 EXC. W 500'	0.39	0.56		0.95	79
80	" " " " " " " "	" " " " " " " "			" " 5 " 8		3.44		3.44	80
81	AMANDA KORN	BOX 564, RHINELANDER, WIS.			" " 7 " 8	0.09	4.06		4.15	81
82	CLAUDE M. METZ & WIFE RUTH M.	1841 NO. 3RD. ST. MILWAUKEE, WIS.			NE ¼ SE ¼ " 8		0.38		0.38	82
83	WILLIAM C. RADKE	RT. 1 RHINELANDER, WIS.			SW ¼ SW ¼ SEC. 9	0.69	6.54		7.23	83
84	" " "	" " "			SE ¼ SW ¼ " 9	1.19	5.75		6.94	84
85	" " "	" " "			SW ¼ SE ¼ " 9	0.34	5.30		5.64	85
86	" " "	" " "			SE ¼ SE ¼ " 9		1.92		1.92	86
87	" " "	" " "			NE ¼ SE ¼ " 9		4.06		4.06	87
87A	CLAUDE M. METZ & WIFE RUTH M.	1841 NO. 3RD. ST., MILWAUKEE, WIS.			NW ¼ SE ¼ " 9		0.02		0.02	87A
88	OTTO H. VOSS & CLARA, HIS WIFE	2637 W. HOLTON ST., MILWAUKEE, WIS.			NW ¼ SW ¼ SEC. 10	3.00	2.99		5.99	88
89	" " " " " " "		FEDERAL LAND BANK	ST. PAUL, MINN.	NE ¼ SW ¼ " 10 EXC. RY. R/W	0.57	5.44		6.01	89
90	" " " " " " "		" " "	" " "	NW ¼ SE ¼ " 10 " " "	0.30	3.96	2.31	6.57	90
91	" " " " " " "		" " "	" " "	NE ¼ SE ¼ " 10	2.02	3.67		5.69	91
92	" " " " " " "		" " "	" " "	SE ¼ NE ¼ " 10	0.18	0.47		0.65	92
93	" " " " " " "		" " "	" " "	SW ¼ NW ¼ SEC. 11		5.22		5.22	93
94	" " " " " " "		" " "	" " "	NW ¼ SW ¼ " 11		1.00		1.00	94
95	" " " " " " "		" " "	" " "	GOVT. LOT 3 OR SE ¼ NW ¼ SEC. 11		6.20		6.20	95
96	HENRY WIEDEMAN, WIDOWER	RHINELANDER, WIS.			GOVT LOT 4 SEC. 11	0.57	6.56		7.13	96
97	" " " " " " "	" " "			SE ¼ NE ¼ " 11		4.28	1.99	6.27	97
98	ARTHUR T. McDERMOTT & IONA M. HOWARD	8100 E. JEFFERSON AVE., DETROIT			GOVT. LOT 3 SEC. 12	0.55	2.87	0.92	4.34	98
99	WILLIAM KRUEGER & MABEL, HIS WIFE	RT. 1, RHINELANDER, WIS.			NW ¼ NW ¼ " 12		1.97		1.97	99
100	" " " " " " "	" " "	" " "	" " "	GOVT. LOT 2 " 12	0.69	5.83		6.52	100
101	ROSS TURCOTTE & MARY, HIS WIFE	2101 C.W. 26 TH DRIVE, FRUIT VALLEY, VANCOUVER, WASH.			GOVT. LOT 3 SEC. 1	0.52	2.29		2.81	101
102	WILLIAM KRUEGER & MABEL, " "	" " "			" " 4 " 1	4.04	0.81		4.85	102
103	ALMA LE DUKE, WIDOW	427 N. BROWN ST, RHINELANDER	(LAND CONTRACT TO OTTO LEITL & VIOLET, HIS WIFE)		" " 5 " 1	1.10	3.26		4.36	103
10A	MARTHA S. DOOLITTLE	222 BROADWAY, EAU CLAIRE, WIS.	CONTRACTED BUT NOT ASSIGNABLE		E 1/2 OF W 1/2 NE 1/4 - NW 1/4 SEC 33 T36N, R7E		1.32		1.32	10-A
10B	A. E. VOLLUM	527 NO. AVE., LAKE BLUFF, ILL.			W 1/2 OF E 1/2 " " " " " "		1.10		1.10	10-B
10C	MRS. JOSEPHINE REHFELDT	R.R. 1, BELMONT ROAD, DOWNERS GROVE, ILL.			E 1/2 OF E 1/2 " " " " " "		1.07		1.07	10-C
104	WILLIAM M. GUNDERSON & WIFE MYRTLE M.	BOX 45 HELENA, MONTANA			PART OF GOVT LOT 7, SEC. 6 T 36N. R. 9 E	1.26	10.02		11.28	104
104A	LORIN D. LUCE & VIOLETTA, HIS WIFE	BOX 1276 STA "A" BREMERTON, WASH.			LOT 2 BLOCK 5 ASSESSOR'S REPLAT RIVERSIDE ADD. TO RHINELANDER			0.03	0.03	104A
104B	ROBERT COOK & KATHRYN " "	607 CHERRY ST., RHINELANDER	LAND CONTRACT TO A.B. COOK & WIFE EMMA T.		LOT 4 " " " " " " " "			0.40	0.40	104B
104C	WILLIAM M. GUNDERSON & WIFE MYRTLE M.	BOX 45 HELENA, MONTANA			LOT 3 " " " " " " " "			0.16	0.16	104C
105	MYRTLE A. HOEBNER				LOT 9, BLK. 4 RIVERSIDE ADD. TO RHINELANDER, WIS.			0.01	0.01	105
106	S.D. SUTLIFF	306 DAHL ST., RHINELANDER, WIS.			LOTS 1-6, BLK. 3 " " " " " "	0.07	0.44		0.51	106
107	F.W. KRUEGER & LUCY KRUEGER	404 N. STEVENS ST. " "			LOT 7, BLK. 2 " " " " " "			0.09	0.09	107
108	S.D. SUTLIFF	" " " " " " " "			" 6 " 2 " " " " " "			0.05	0.05	108
109	LESTER G. LANGE & GENEVIEVE, HIS WIFE	320 SUTLIFF AVE., " "			" 5 " 2 " " " " " "			0.03	0.03	109
110	" " " " " " " "	" " "	" " "	" " "	" 4 " 2 " " " " " "			0.01	0.01	110
111	S.D. SUTLIFF	" " "			LOTS 3 & 2 BLK. 2 " " " " " "			0.01	0.01	111
112	" " "	" " "			LOT 10, BLK. 2 CURRAN'S " " " " " "			0.02	0.02	112
113	WISCONSIN PUBLIC SERVICE CORPORATION	" " "			LOTS 1, 2, 3, 6, 7, BLK. 1 SOUTH PARK ADD. " " " " " "			0.13	0.13	113
TOTALS						35.73	208.98	54.45	299.16	

REVISED FEB. 25, 1946
REVISED AUG. 1, 1945
DATED FEB. 1, 1945

REVISED MAY 17, 1982
REVISED JUNE 8, 1946

DRAWN & COMPUTED BY M.B.B.
CHECKED BY C.J.D.

PLAT OF RIGHT OF WAY REQUIRED

DIVISION JOB NO. 7192

HEAFFORD JUNCTION - RHINELANDER ROAD

U.S.H.NO.8 ONEIDA COUNTY

SCALE

**PLAT
REVISION
PENDING**