


Sheet Number	Total Sheets
4	

Index of Sheets	
Sheet No. 4.0	TITLE
Sheet No. 4.1	SCHEDULE OF LANDS & INTERESTS REQUIRED
Sheet No. 4.2	LAYOUT SHOWING PROPERTY BOUNDARIES & ACREAGE
SHEETNO. 4.3-4.9	PLAN & PARCEL SHEETS

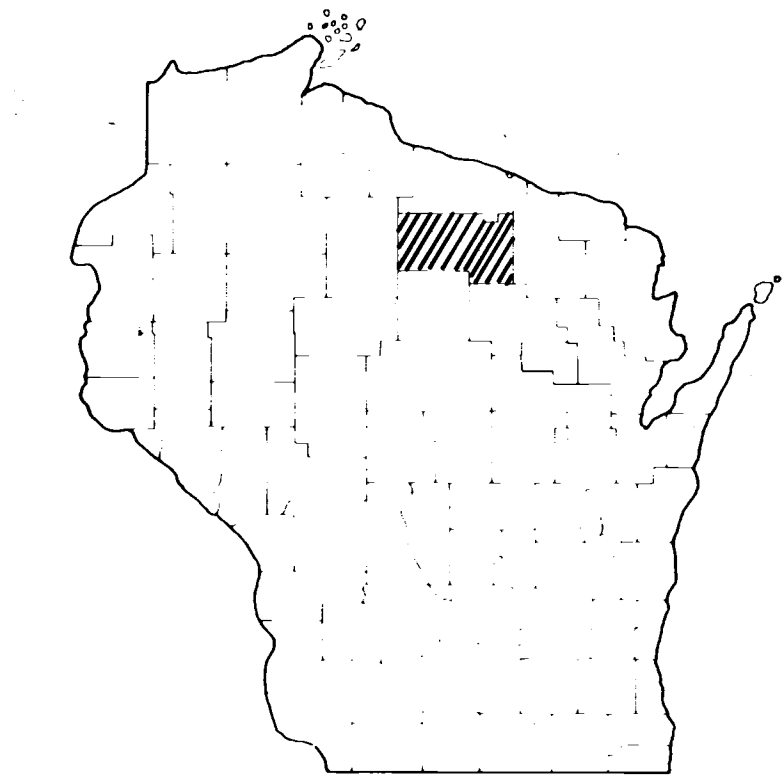


STATE OF WISCONSIN

DEPARTMENT OF TRANSPORTATION

DIVISION OF HIGHWAYS

PLAT OF RIGHT OF WAY REQUIRED FOR
LAKE GEORGE – MONICO
U.S.H. 8
ONEIDA COUNTY

PROJECT IDENTIFICATION NUMBER
1591 – 3 – 21

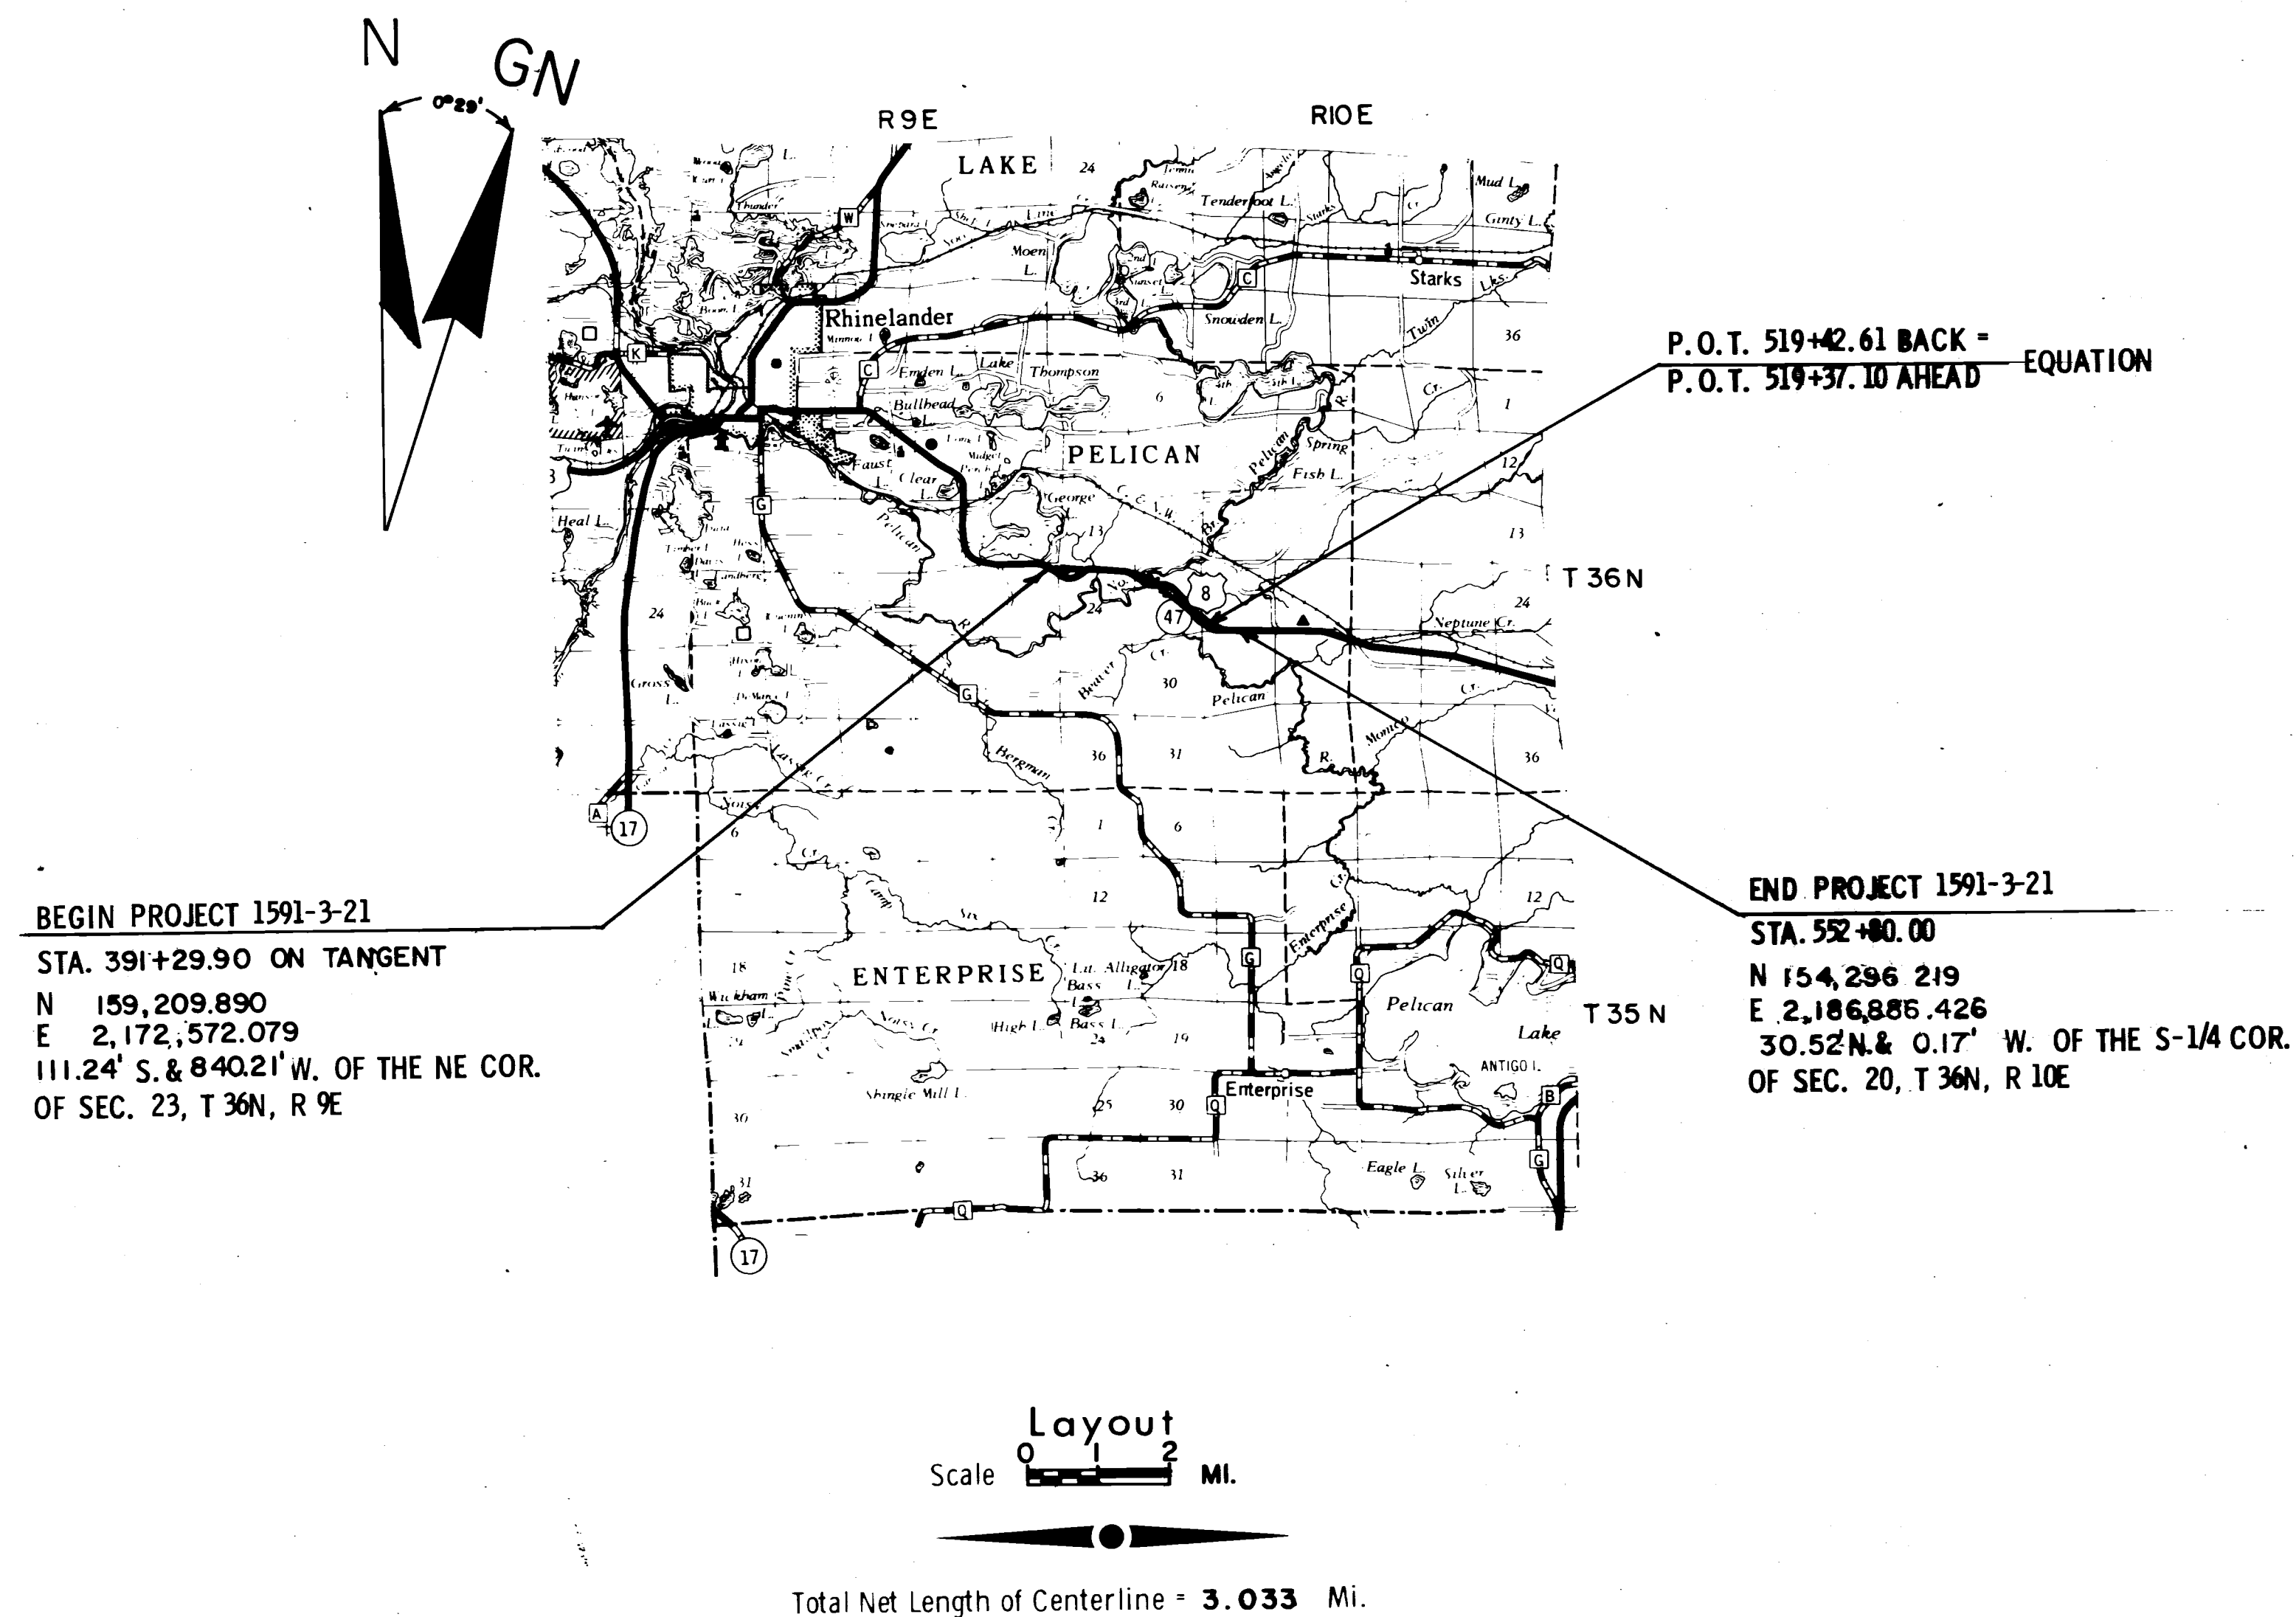

REVISION DATE	STATE OF WISCONSIN DEPARTMENT OF TRANSPORTATION DIVISION OF HIGHWAYS
11-26-73 N.C.	Date 6/19/73 District Engineer
6-3-74 N.C.	
11-11-74 N.C.	
5-7-75 N.C.	
9-26-76 N.C.	Recommended for Approval: Date Chief Design Engineer Approved: Date Director, Bureau of Right of Way U.S. DEPARTMENT OF TRANSPORTATION FEDERAL HIGHWAY ADMINISTRATION REGION 8 WISCONSIN DIVISION Approved: Date Division Engineer

1591-03-21

[illegible]

STANDARD	ABBREVIATION	
AC.	LIMITED HIGHWAY EASEMENT	L.H.E.
A.P.	MILE	MI.
ET.AL.	NORTH EAST	NE.
B.	NORTH WEST	NW
Δ	POINT OF CURVATURE	P.C.
C.	POINT OF INTERSECTION	P.I.
CO.	POINT OF TANGENCY	P.T.
COR.	POINT OF TANGENT	P.O.T.
CORP.	PROPERTY LINE	P.L.
D.	RADIUS	R.
E.	SECTION	SEC.
G.	SHED	S.
GOV'T.	SOUTHEAST	SE
H.	SOUTHWEST	SW
H.T.	TANGENT	T.
I.	TEMPORARY	TEMP.
I.P.	UNITED STATES HIGHWAY	U.S.H.
L.		

PARCEL NUMBER	SHEET NUMBER	OWNER	* INTEREST REQUIRED	ACRES	OPERATIONS PROJECT I. D.
1	4.3	JOYE L. HILLMAN & JANICE A. SCHULZ	FEE AND ACCESS RIGHTS	9.74	1591-3-21
2	4.3-4.5-4.7	WISCONSIN PUBLIC SERVICE CORP.	RELEASE OF RIGHTS	- - -	1591-3-40
3	4.3-4.4	CORA ROSS JOHNSON	FEE AND ACCESS RIGHTS	4.79	1591-3-21
4	4.3-4.4	JULIUS J. BARKUS	FEE AND ACCESS RIGHTS	12.19	1591-3-21
5	4.4-4.5	JOHN W. HARRIS	FEE AND ACCESS RIGHTS	11.38	1591-3-21
6	4.5	CALVIN M. BEATTY	FEE AND ACCESS RIGHTS	0.75	1591-3-21
7	4.5	FOREST TOWNE	FEE AND ACCESS RIGHTS	3.60	1591-3-21
8					
9	4.5	LYTLE W. PRESSLEY	FEE	4.36	1591-3-21
10	4.5	JOHN F. BRAUTIGAM JR.	FEE	2.75	1591-3-21
11	4.5	HARVEY TOWNE	FEE AND ACCESS RIGHTS	3.60	1591-3-21
12					
13	4.5	HENRY J. BERQUIST	FEE AND ACCESS RIGHTS	13.79	1591-3-21
14	4.6-4.7-4.8	NATIONAL EXCHANGORS, INC.	FEE AND ACCESS RIGHTS	11.24	1591-3-21
15	4.7	ROY CHESTER	FEE AND ACCESS RIGHTS	0.36	1591-3-21
16					
17	4.7	DOROTHY BUTTS DAVIDSON	ACCESS RIGHTS	- - -	1591-3-21
18	4.8-4.9	LUDWIG STRENZ	FEE AND ACCESS RIGHTS	1.70	1591-3-21
19	4.8	RAYMOND SCHMELING	ACCESS RIGHTS	- - -	1591-3-21
20	4.9	BETTY A. LUECK	FEE AND ACCESS RIGHTS	8.80	1591-3-21
21	4.9	CONSOLIDATED PAPERS INC.	FEE AND ACCESS RIGHTS	3.66	1591-3-21
22	4.9	GALE V. ROXBURY	ACCESS RIGHTS	- - -	1591-3-21
23	4.9	JAMES GERUM	ACCESS RIGHTS	- - -	1591-3-21
24	4.9	REGINA V. HELLINGA	ACCESS RIGHTS	- - -	1591-3-21
25	4.9	CHARMAINE SCOTT	ACCESS RIGHTS	- - -	1591-3-21
26	4.7	JOHN P. HOLTE	FEE	0.19	1591-3-21


* TO BE ACQUIRED IN THE NAME OF THE STATE OF WISCONSIN

REVISION DATE	PROJECT ID	SHEET NUMBER	TOTAL SHEETS
	1591-3-21		
II - 26-73	FEDERAL PROJECT DESIGNATION	4.1	
6- 3- 74	T 021-2-(28)		
II-11-74			
5-7-75			
4-26-76			
	Lake George - Monico		
	U.S.H. 8		
	Oneida County		
	DATE JUNE 19, 1973		
CONST PROJECT			


1591-03-21

4.1

PROJECT ID		1591-3-21	SHEET NUMBER
11-26-73	FEDERAL PROJECT IDENTIFICATION	4.2	
6-3-74			
11-11-74			
5-7-75			
4-26-76	N.C.	Layout Showing Property Boundaries And Acreage	
		Lake George - Monico	County
		Oneida	U.S.H. 8
			DATE
		NOT TO SCALE	JUNE 19, 1973

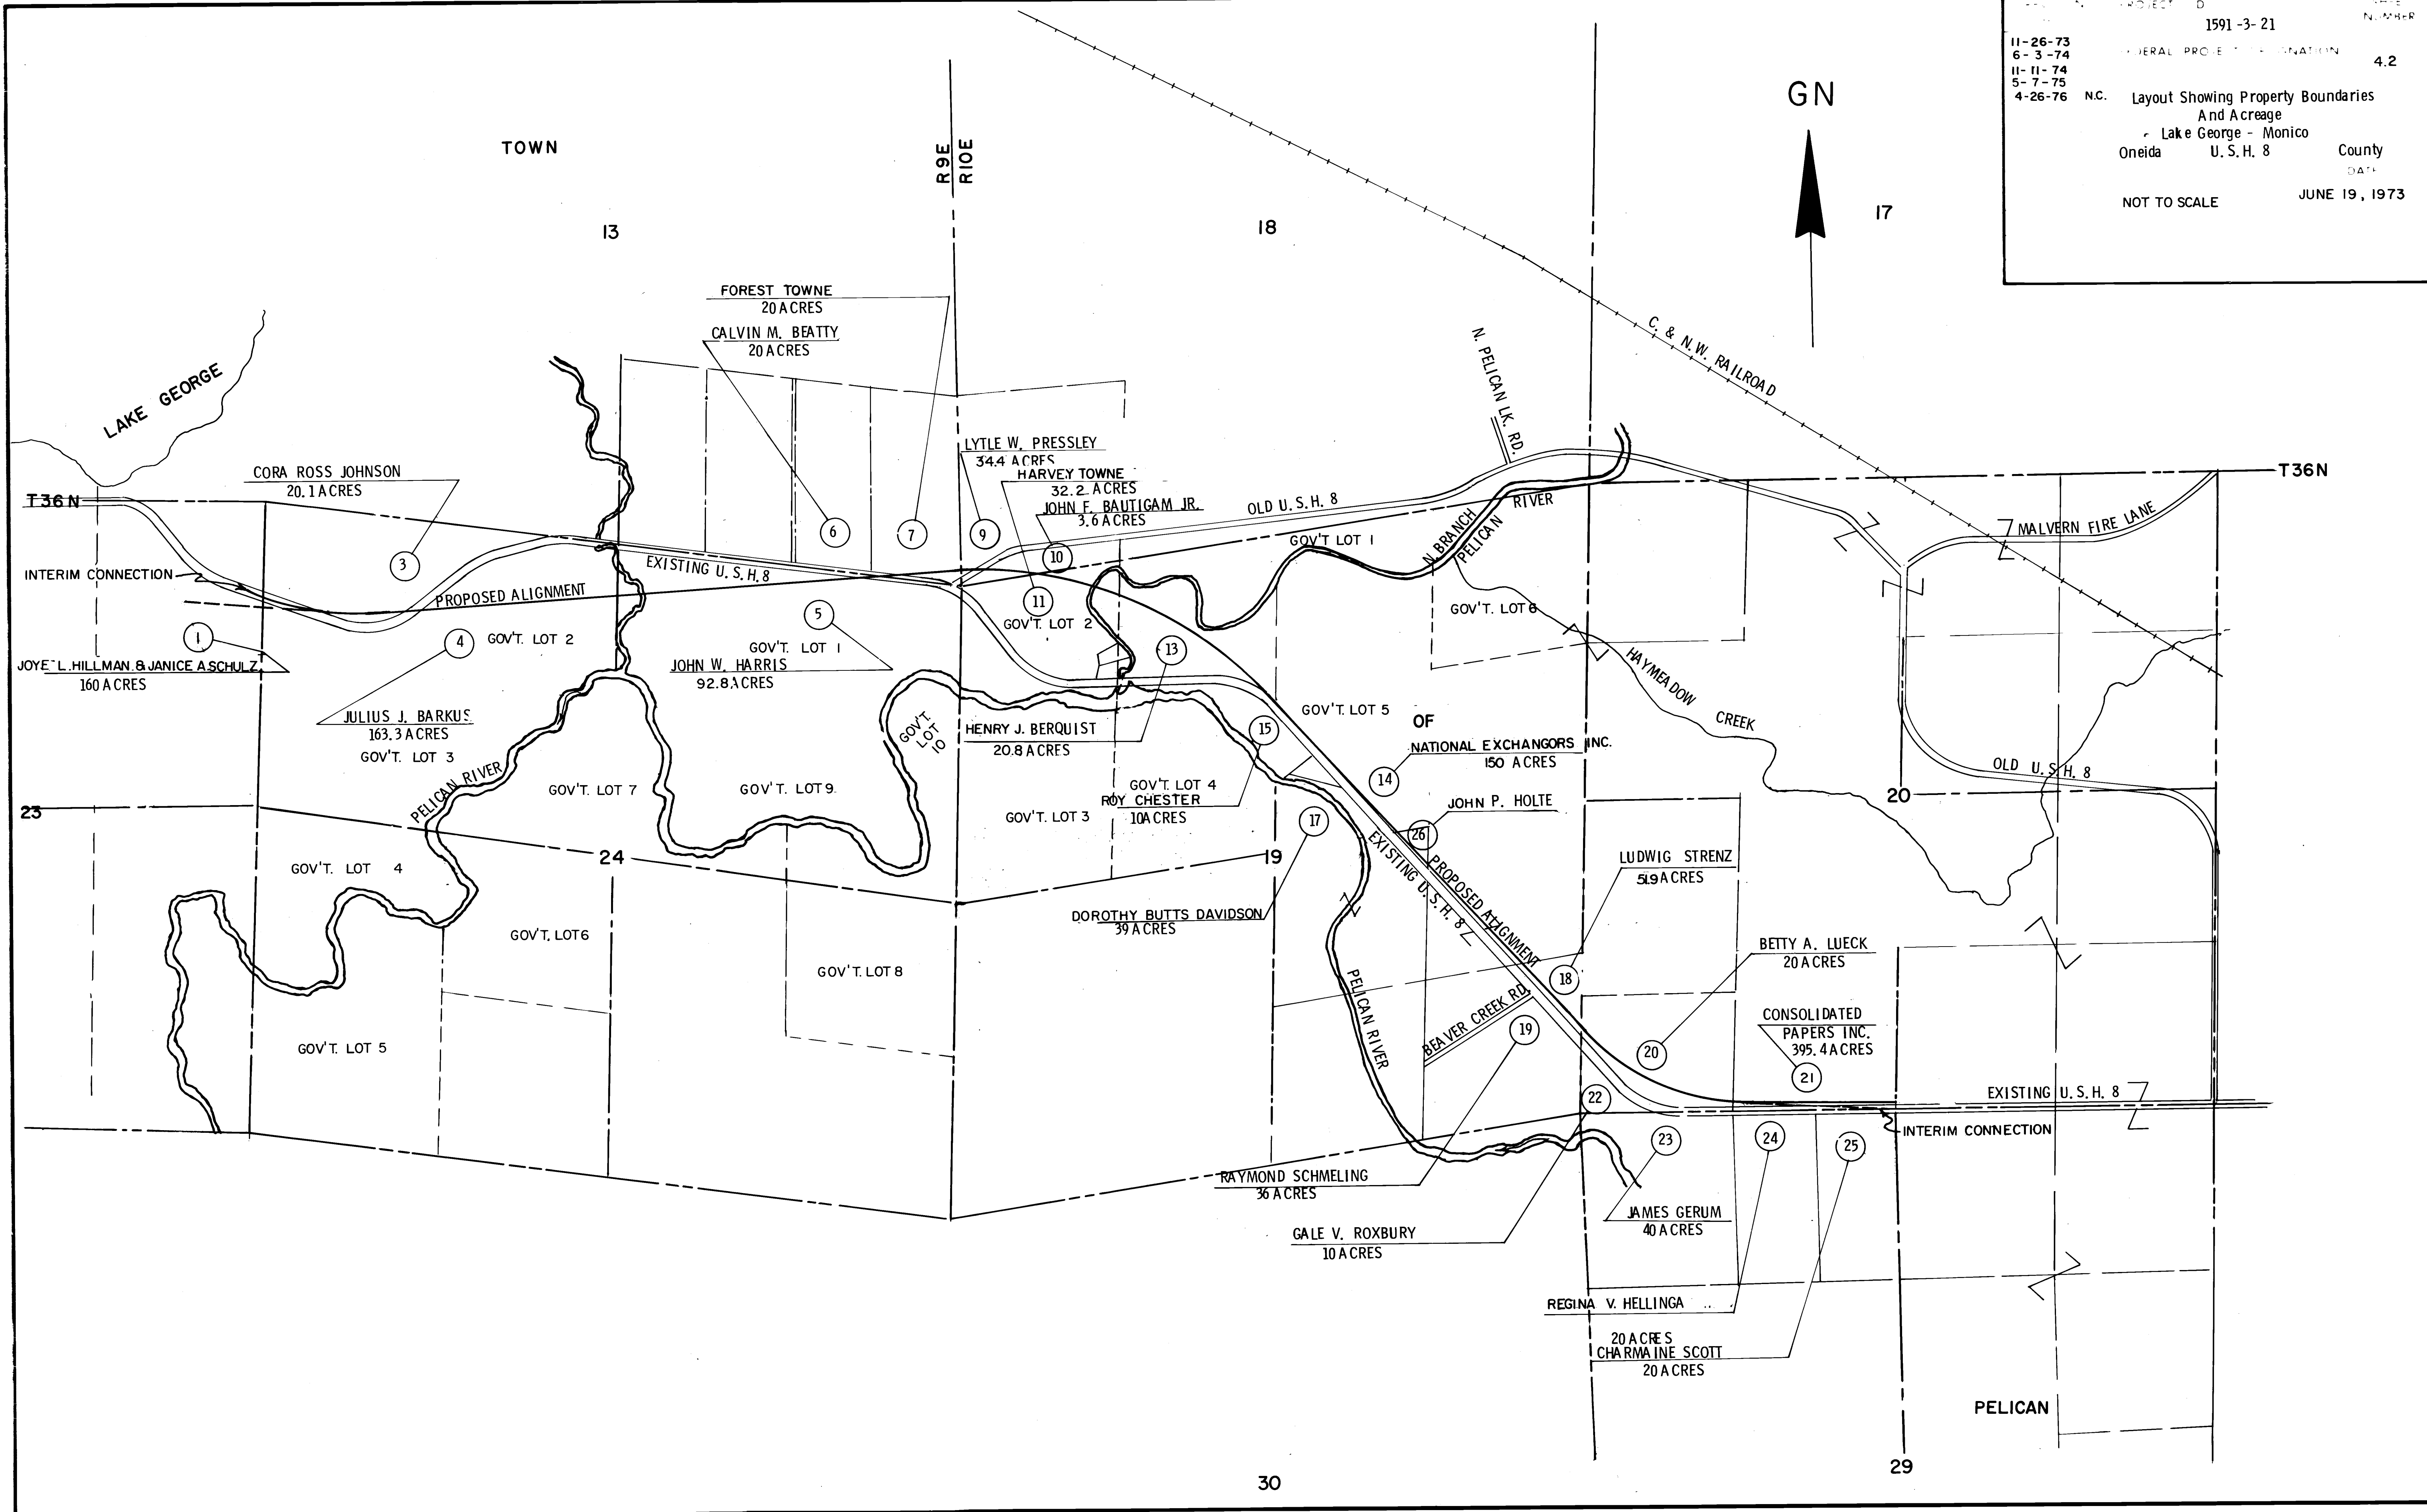

REVISION	DATE	PROJECT I.D.	SHEET NUMBER	TOTAL SHEETS
11-26-73		1591-3-21	4.4	
6-3-74	NC	FEDERAL PROJECT DESIGNATION		
11-11-74	NC	T 021-2(28)		
5-7-75	NC	Plat of Right of Way Required		
4-26-76		Lake George - Monico		
		Oneida U.S.H. 8 County		
		SCALE 0 100 200 Ft.		
		DATE JUNE 19, 1973		
CONST. PROJECT				

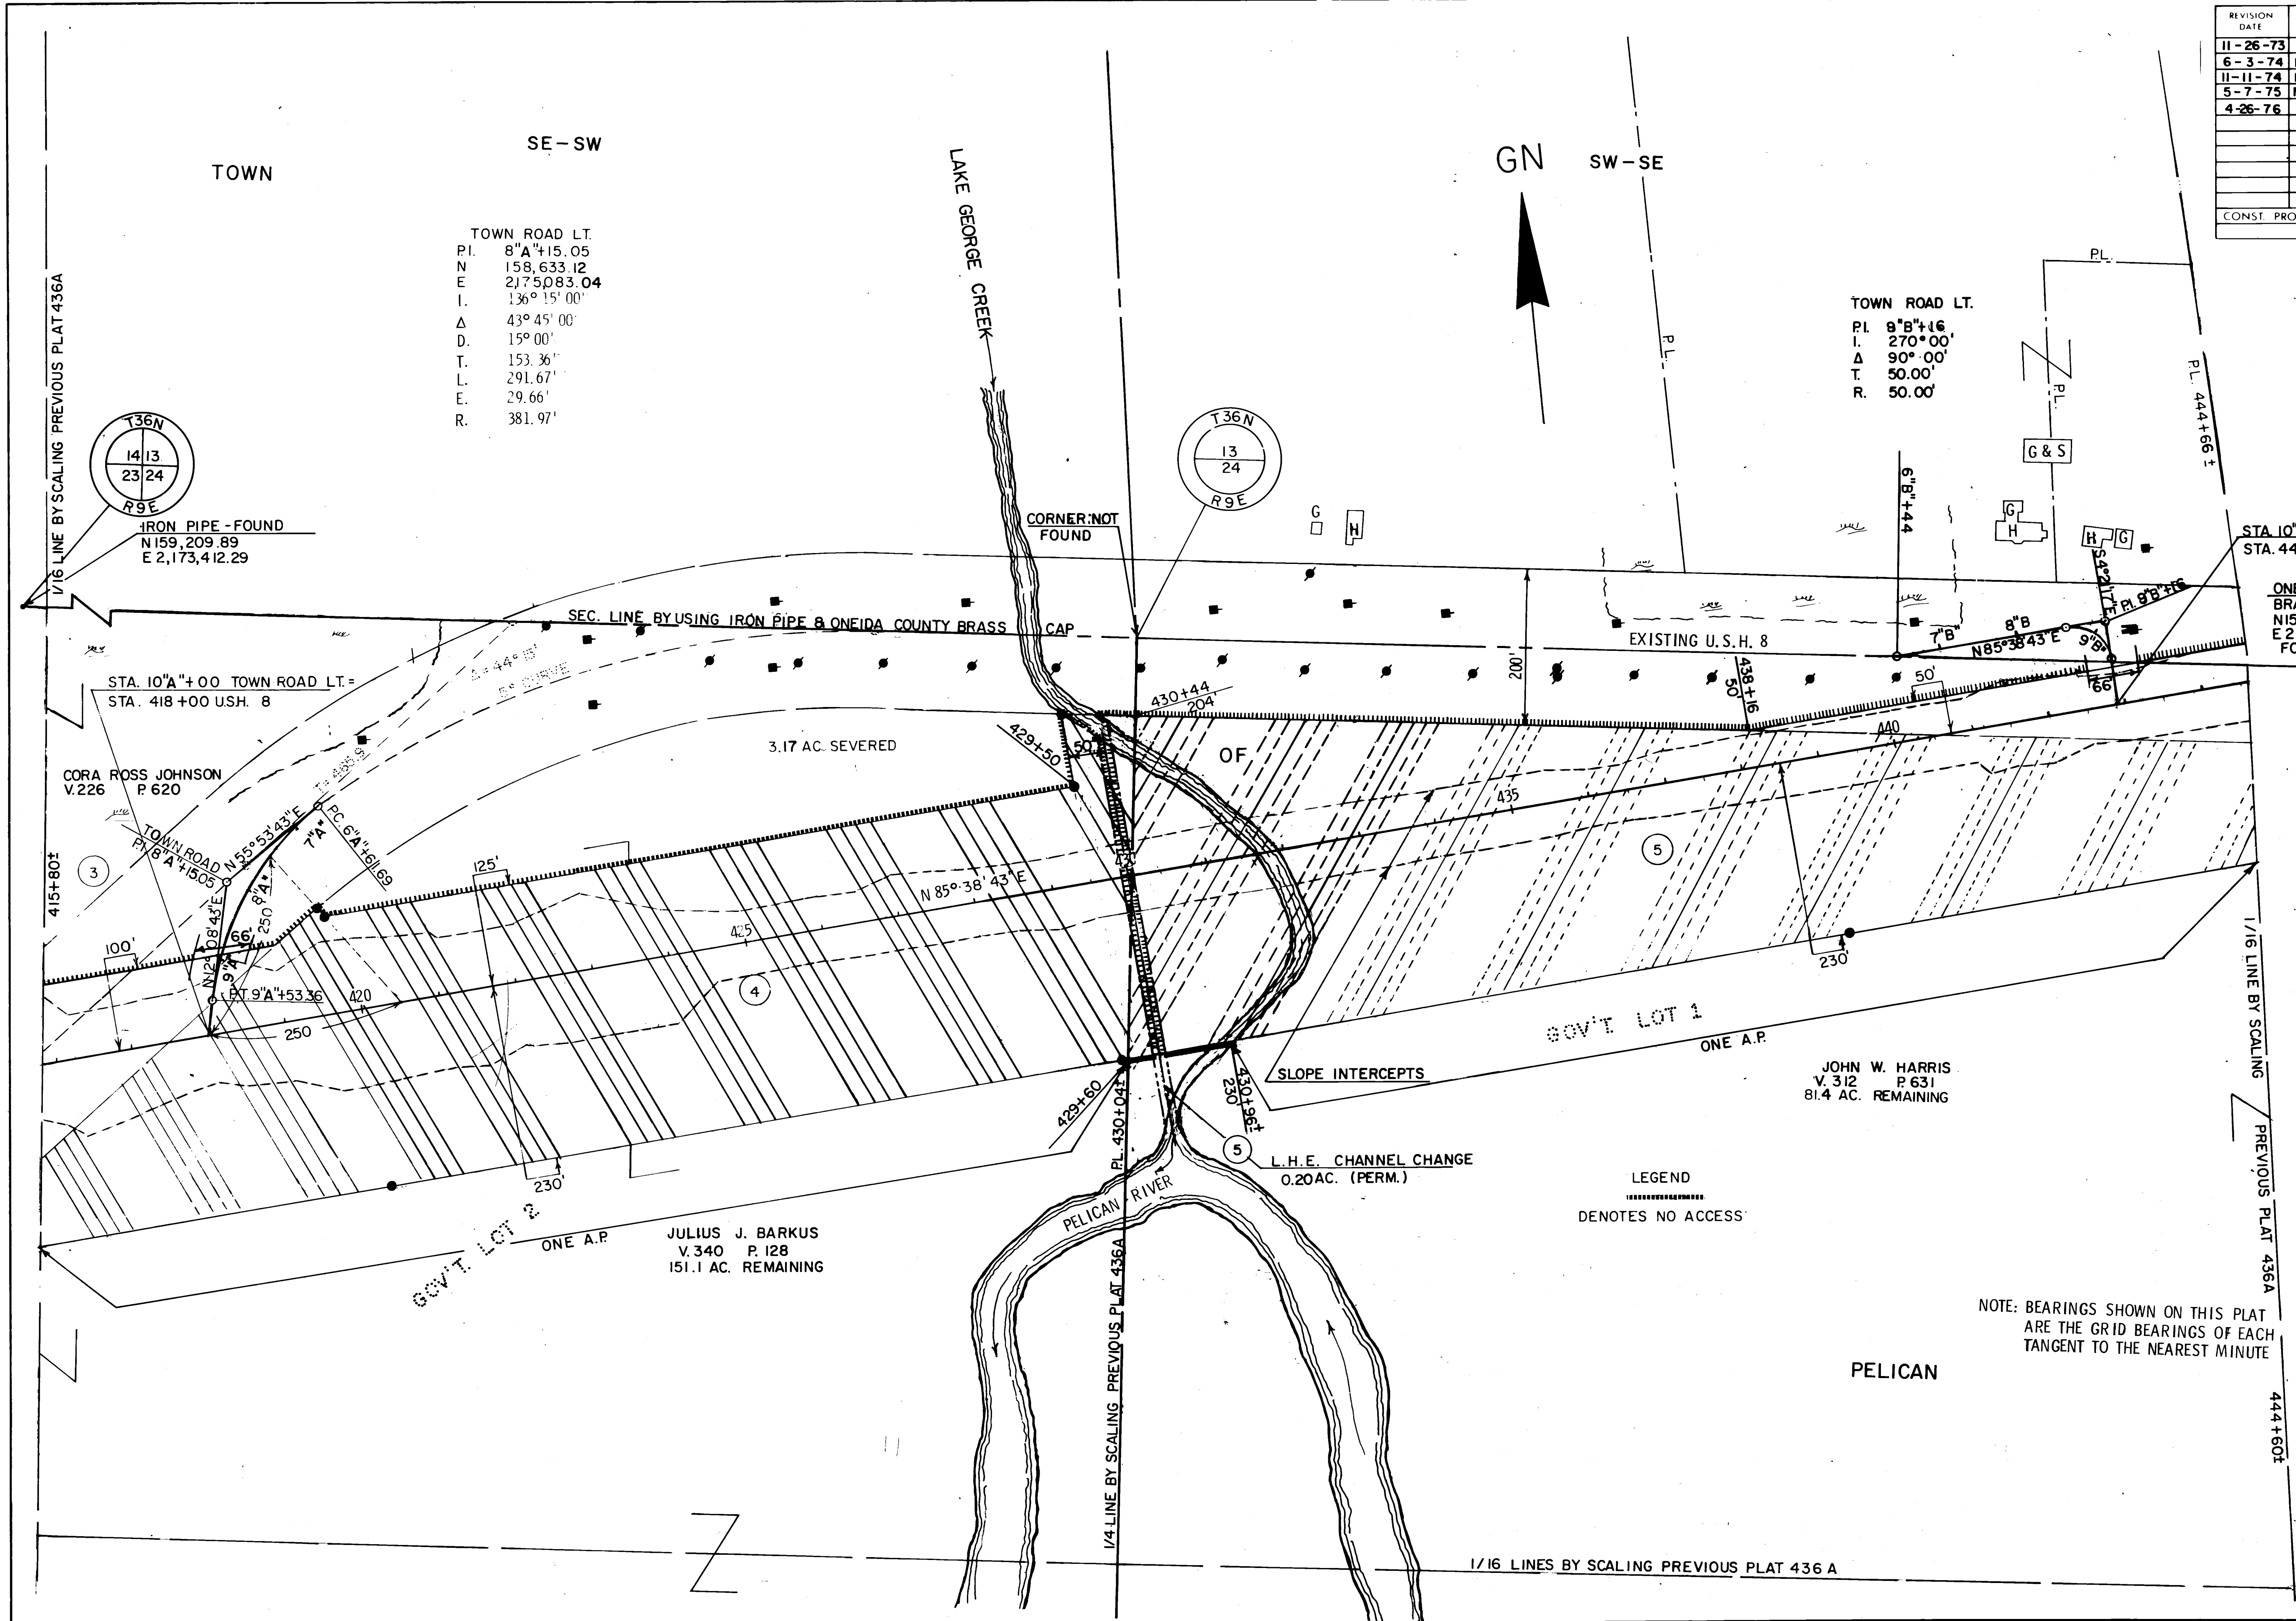


1591-03-21

4.4

TOWN ROAD LT.
P.I. 17° C +69.76
N 159,011.16
E 2,179,169.61
I. 110° 11' 00"
Δ 70° 00'
D. 15° 00'
T. 267.46'
L. 466.70'
E. 84.30'
R. 381.97'

TOWN ROAD LT.
P.I. 9° C +26.59
N 158,927.83
E 2,180,012.54
I. 195° 00'
Δ 15° 00'
D. 6° 00'
T. 125.72'
L. 250.00'
E. 6.67'
R. 954.93'

REVISION	DATE	PROJECT I.D.	SHEET NUMBER	TOTAL SHEETS
11-26-73		1591-3-21		
6-3-74		FEDERAL PROJECT DESIGNATION		
11-11-74	N.C.	T 021-2(28)	4.5	
5-7-75		Plat of Right of Way Required		
4-26-76		Lake George - Monico		
		Oneida U. S. H. 8 County		
		0 SCALE 100 200 FT		
		DATE JUNE 19, 1973		
		CONST. PROJECT		

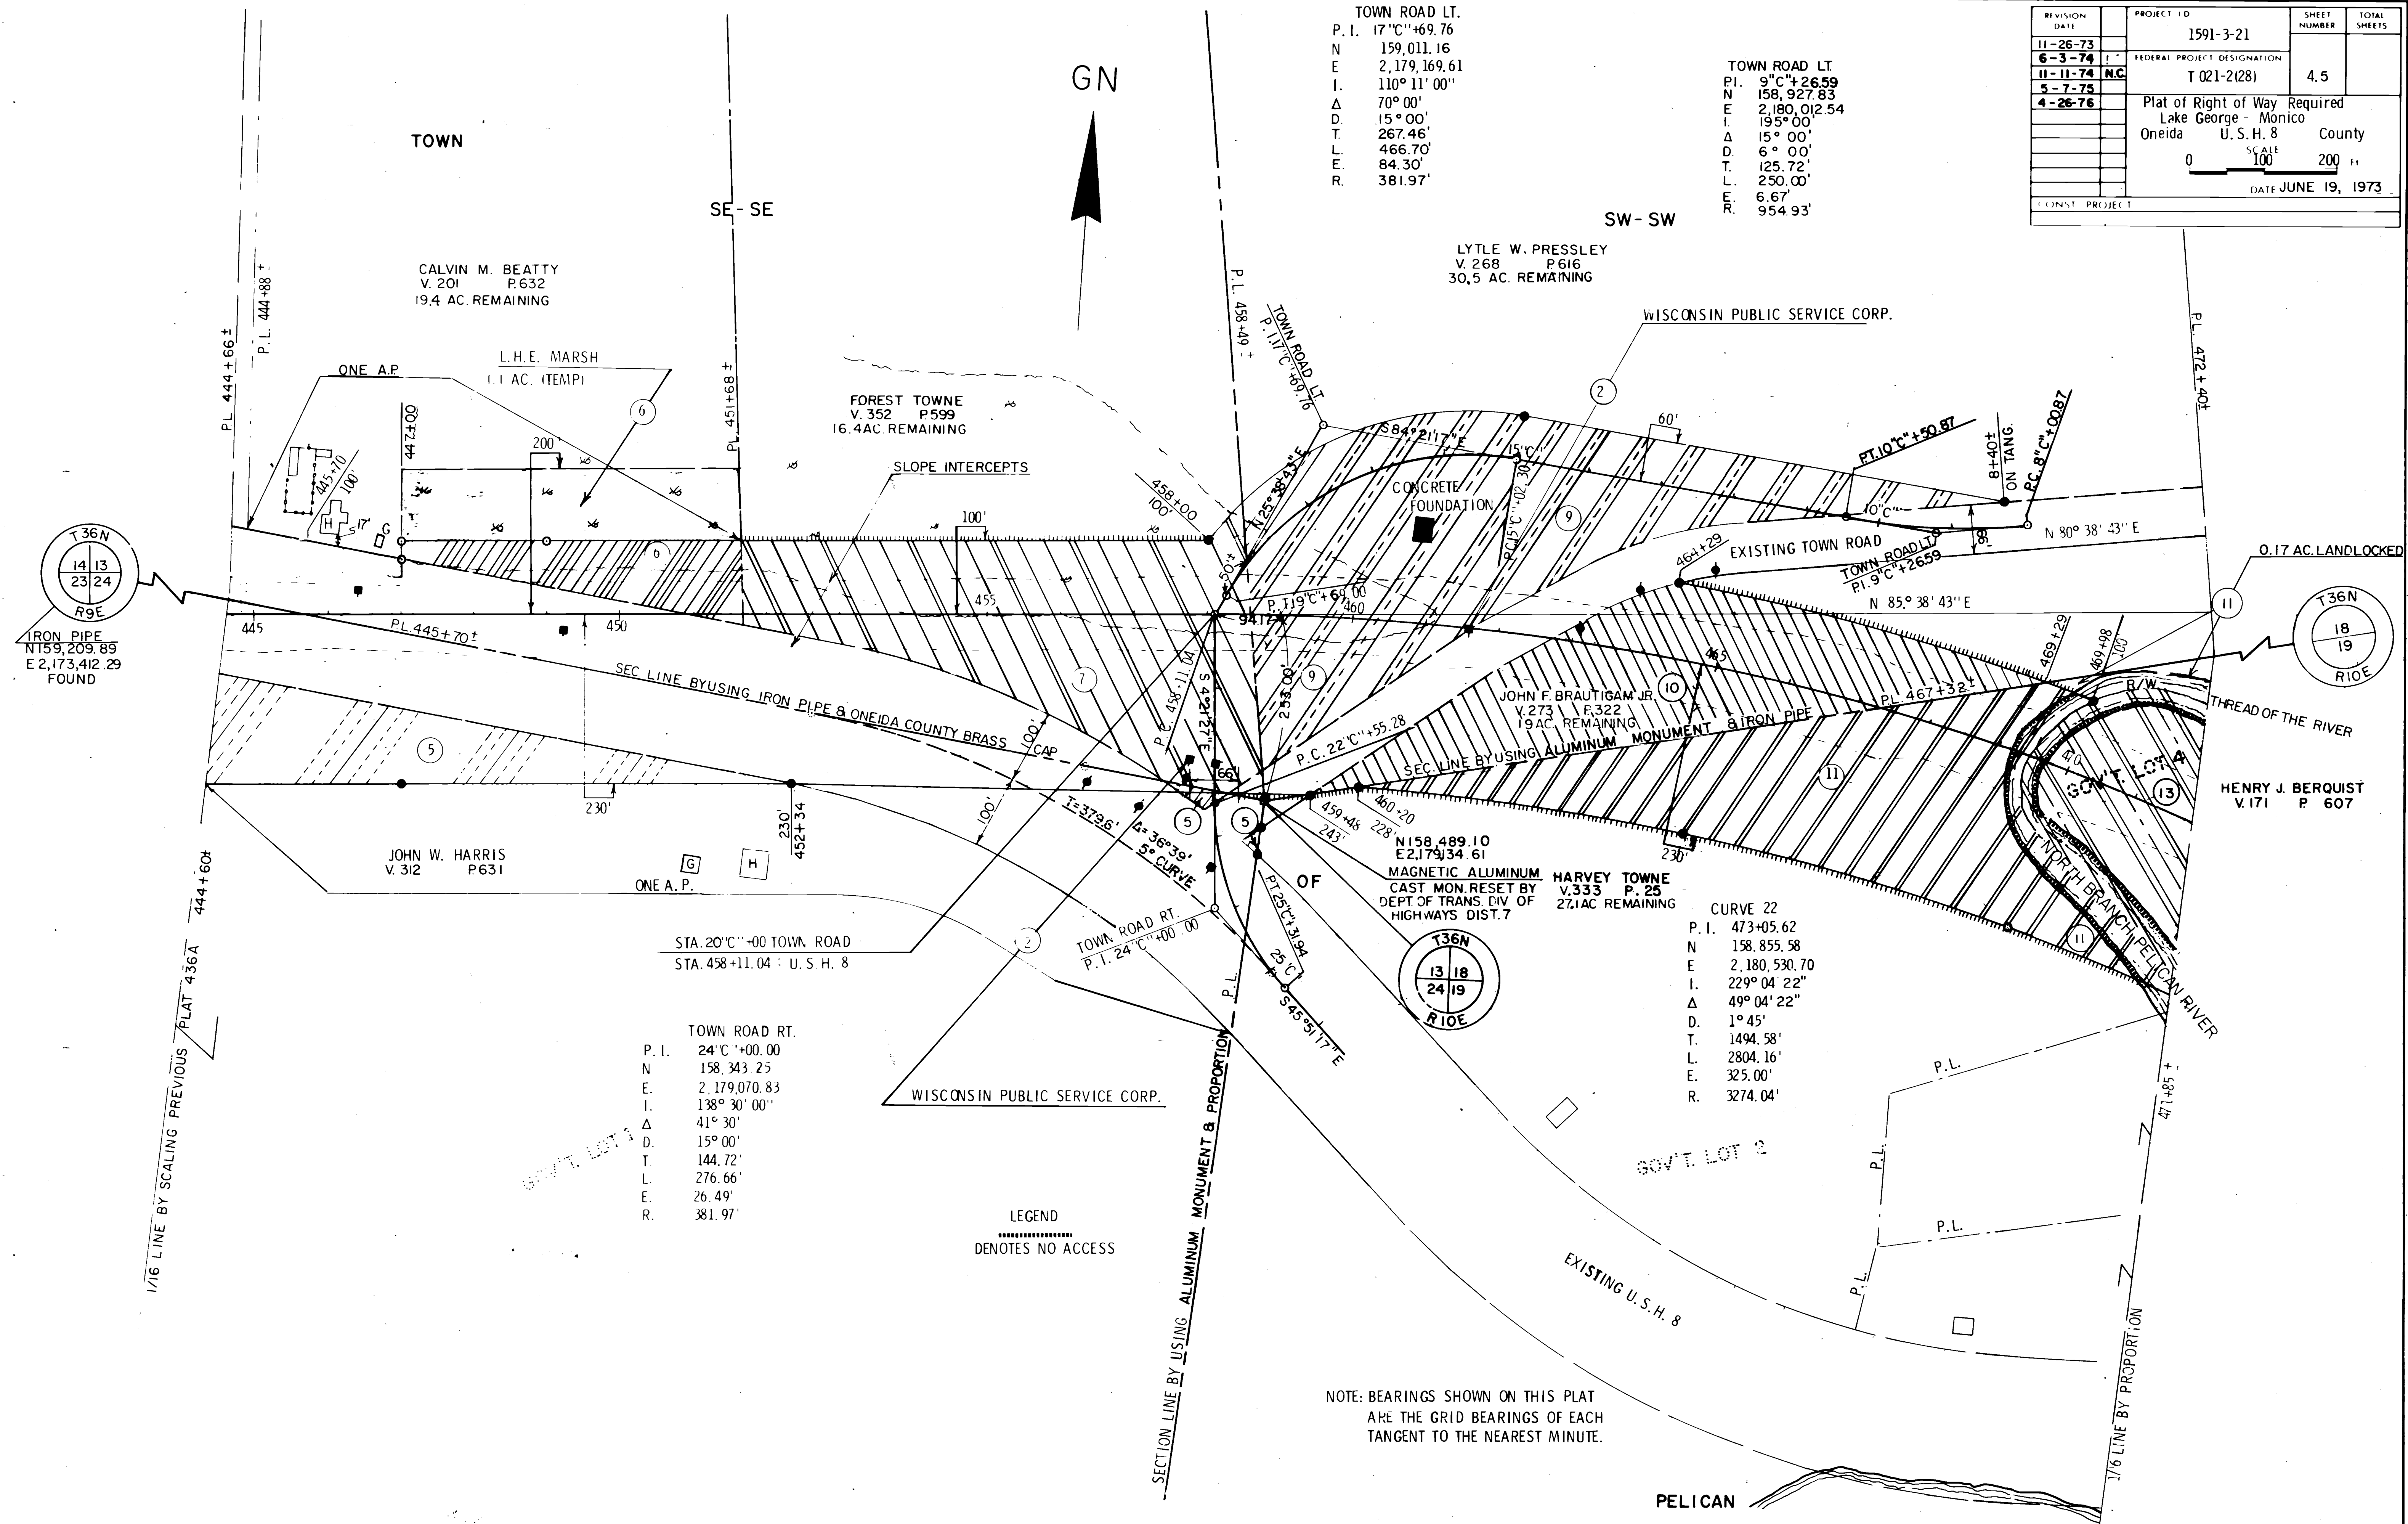


TOWN ROAD RT.
P.I. 24° C +00.00
N 158,343.25
E 2,179,070.83
I. 138° 30' 00"
Δ 41° 30'
D. 15° 00'
T. 144.72'
L. 276.66'
E. 26.49'
R. 381.97'

T36N
13 18
24 19
R10E

CURVE 22
P.I. 473+05.62
N 158,855.58
E 2,180,530.70
I. 229° 04' 22"
Δ 49° 04' 22"
D. 1° 45'
T. 1494.58'
L. 2804.16'
E. 325.00'
R. 3274.04'

REVISION DATE	PROJECT I.D.	SHEET NUMBER	TOTAL SHEETS
11-26-73	1591-3-21		
6-3-74	NC		
11-11-74	FEDERAL PROJECT DESIGNATION	4.8	
5-7-75	T 021-2(28)		
4-26-76	Plat of Right of Way Required Lake George - Monico Oneida U.S.H. 8 County		
	0 SCALE 100 200 Ft.		
	DATE JUNE 19, 1973		
CONST. PROJECT			

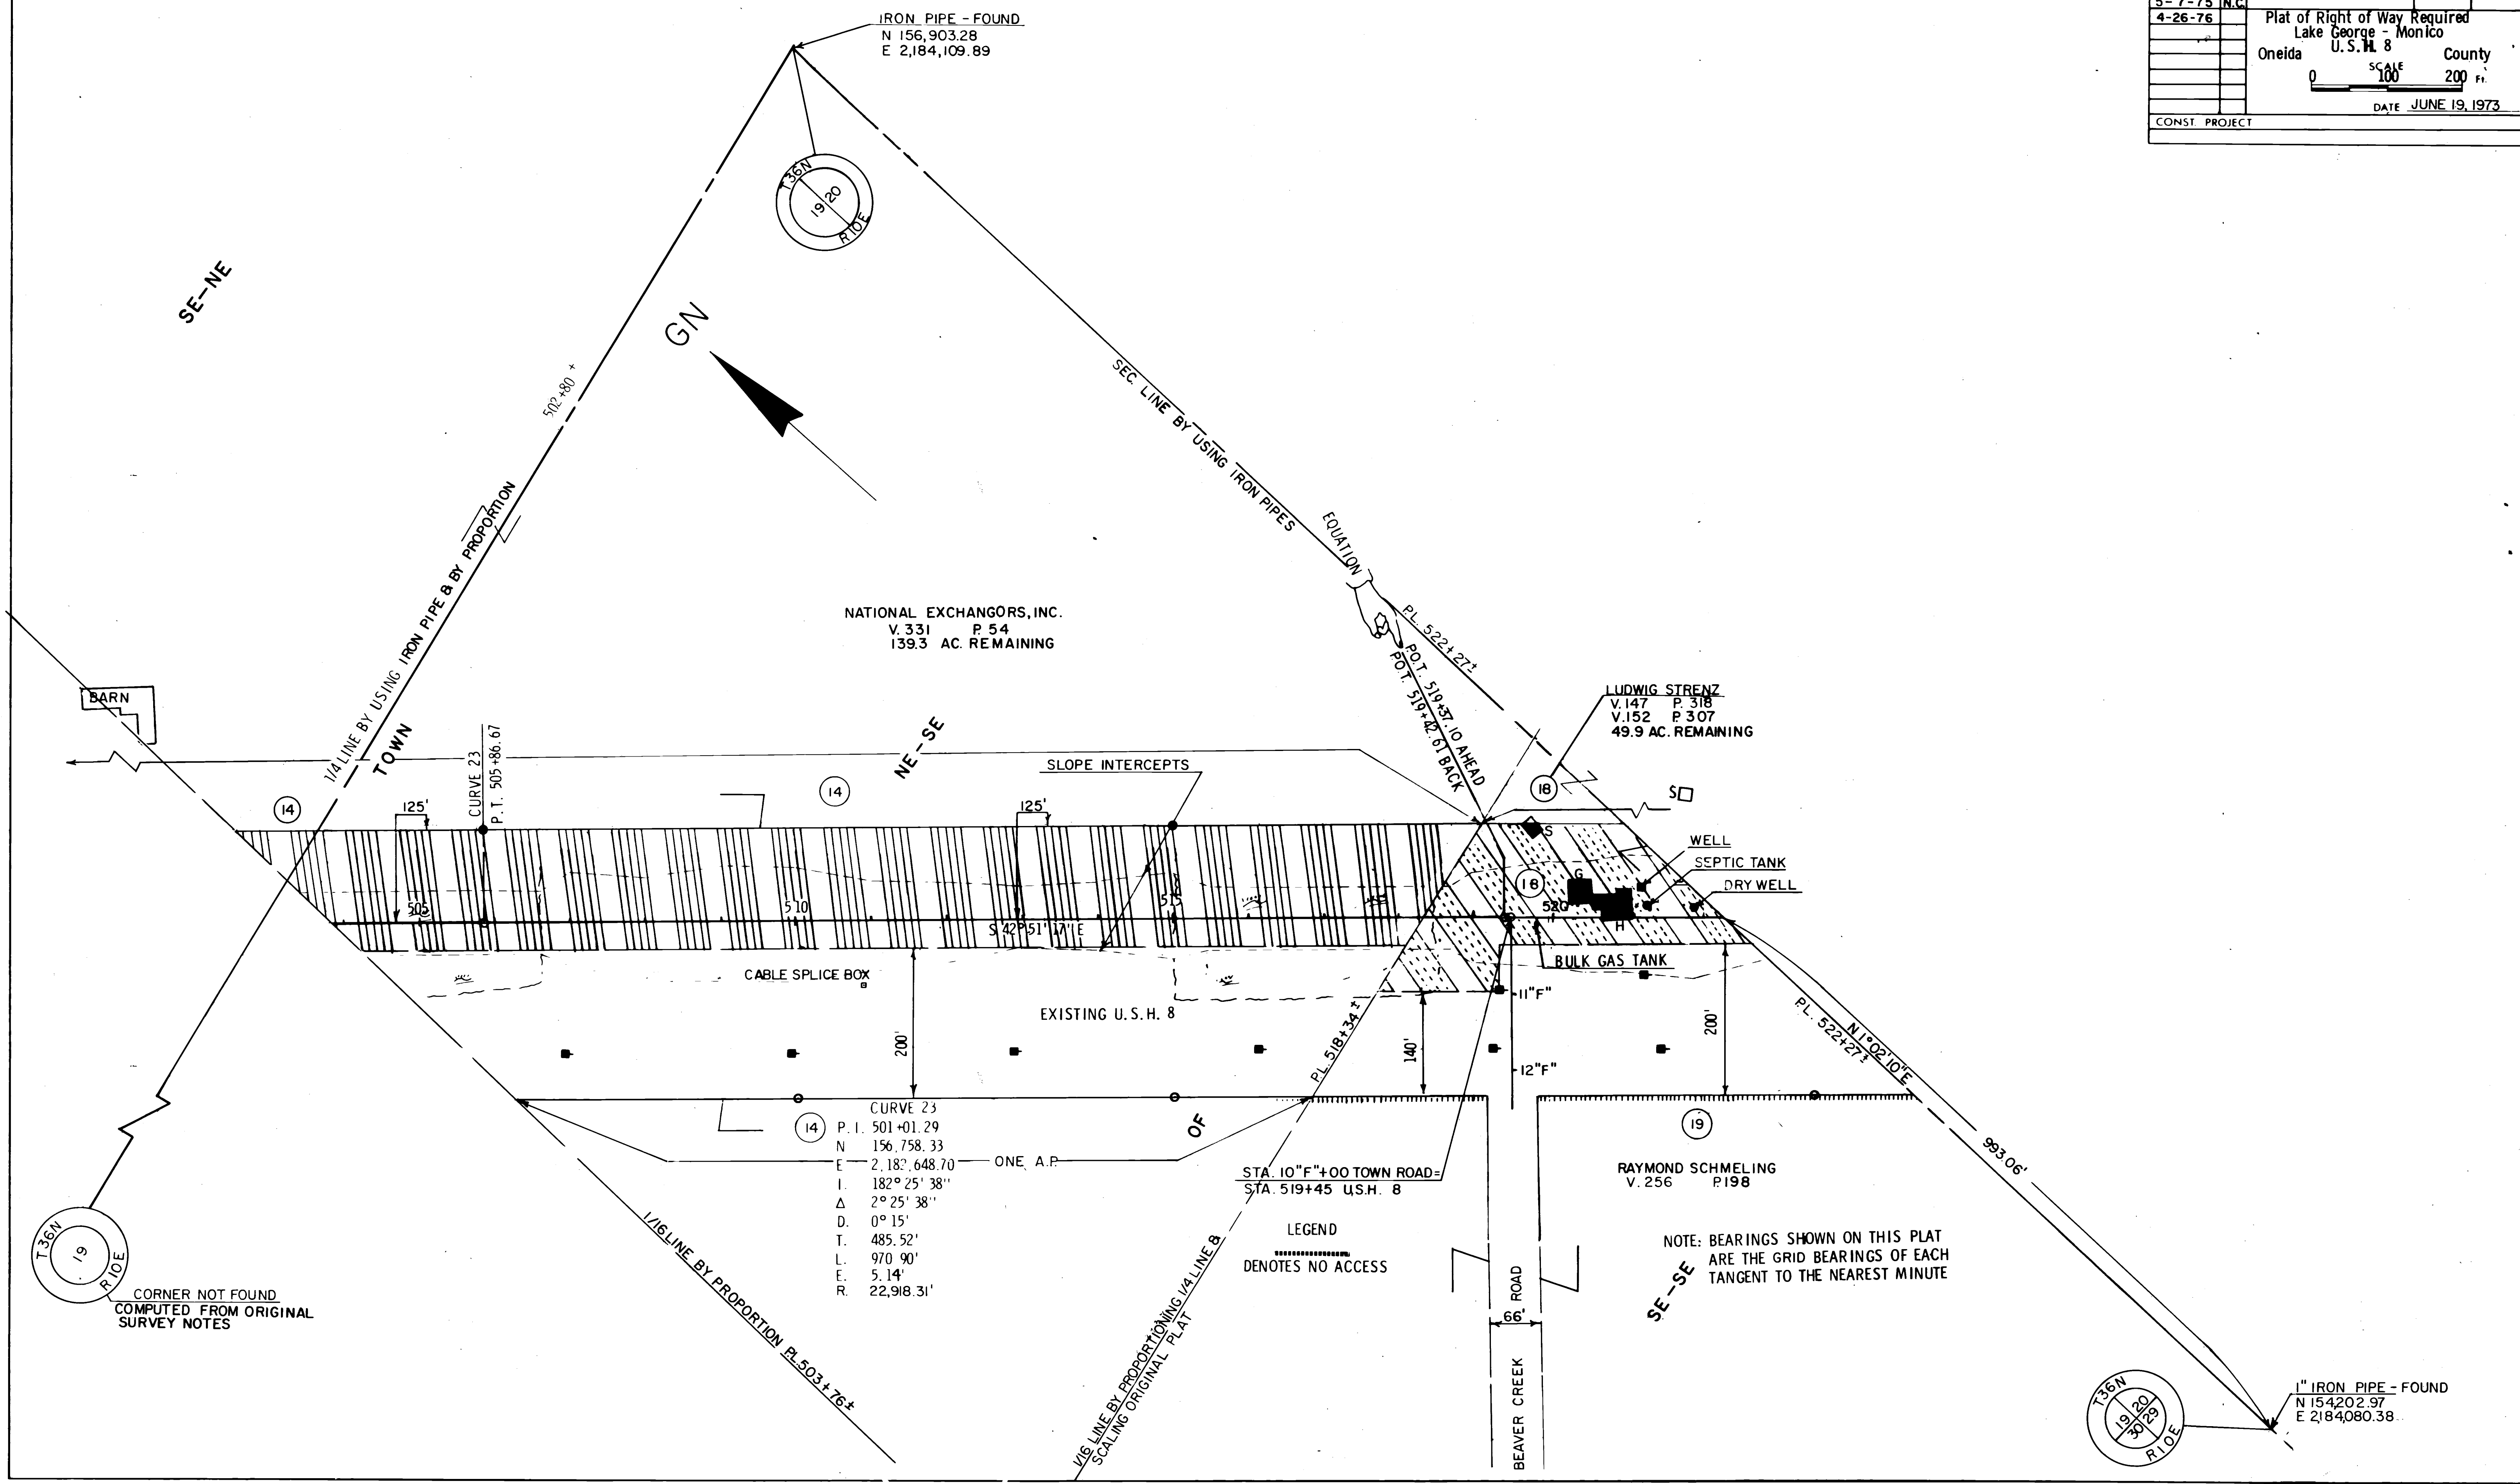

PL. DATE	PROJECT I.D.	SHEET NUMBER	TOTAL SHEETS
11-26-73	1591-3-21	4.9	
6-3-74	FEDERAL PROJECT DESIGNATION		
11-11-74	T 021-2-(28)		
5-7-75	Plat of Right of Way Required		
4-26-76	Lake George - Monico		
	Oneida U.S.H. 8 County		
	0 100 200		
	DATE JUNE 19, 1973		
	PROJECT		

