


CONST. PROJECT

4.2

COUNTY AND HIGHWAY	ROUTE AND SECTION	CLASS AND AGREEMENT		FEDERAL DIVISION OFFICE	SHEET NUMBER	TOTAL SHEETS
		STATE	FEDERAL			
43.2	283.0		11.8	4	4.3	
CONST. PROJECT						

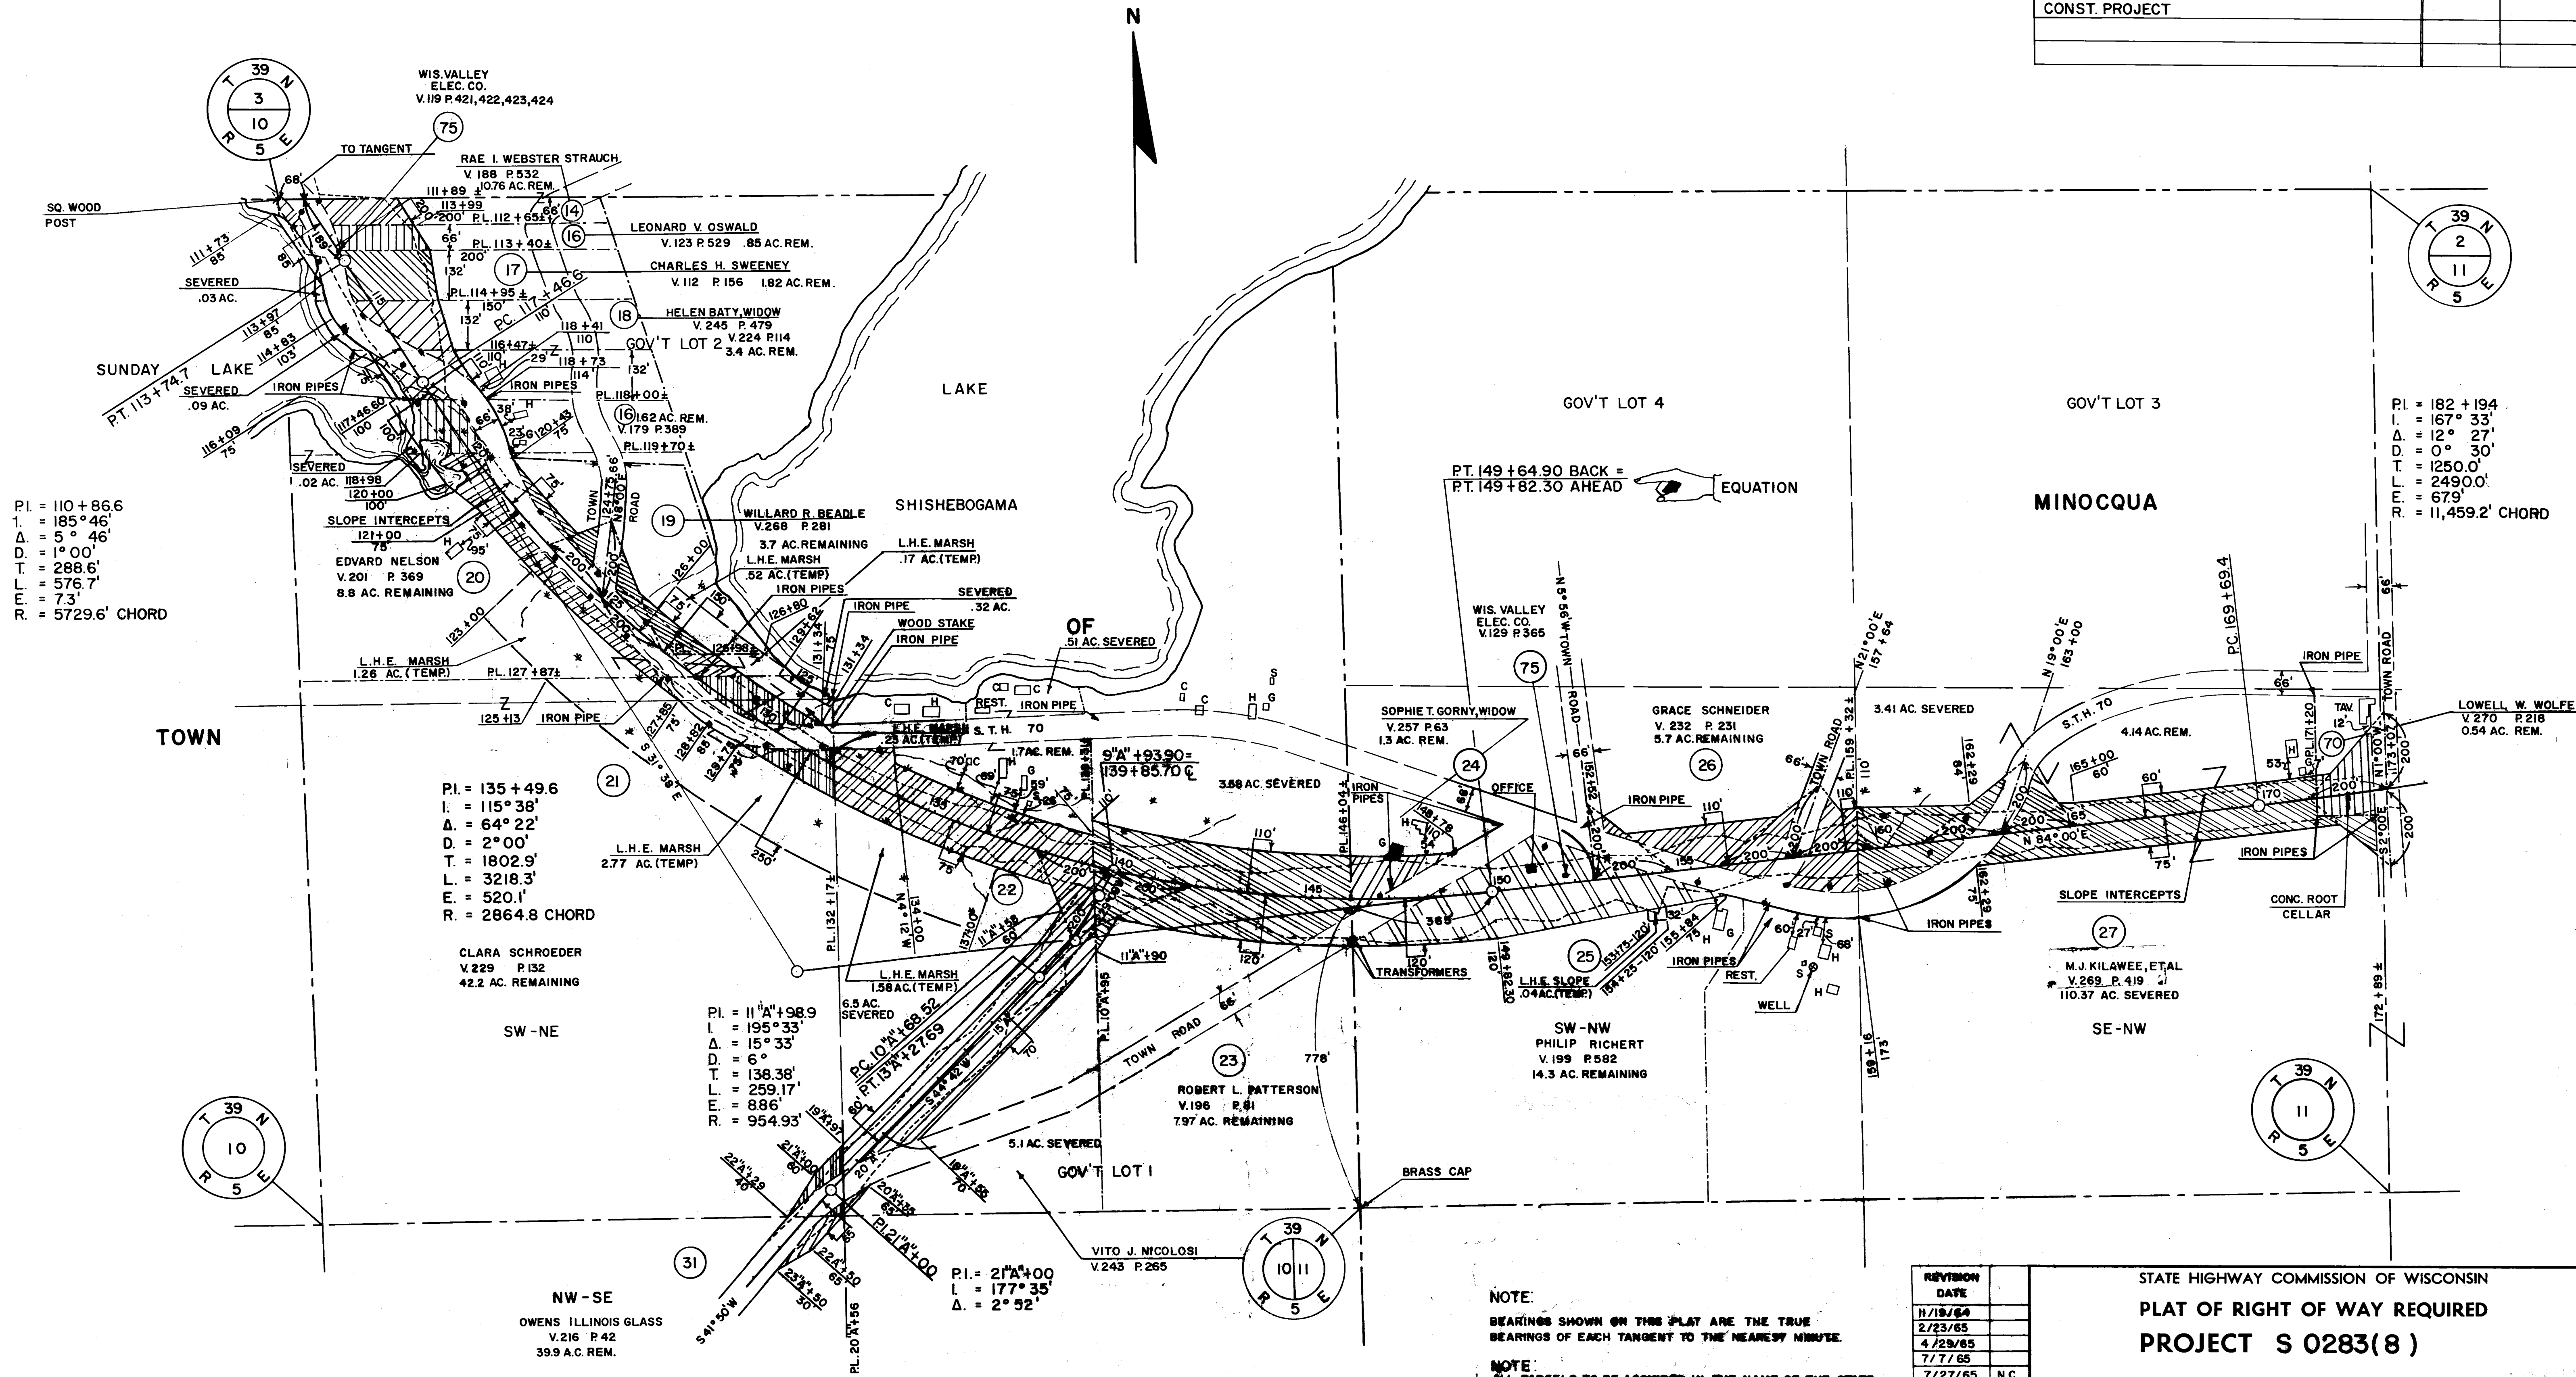

REVISION	DATE
H/19/65	
2/23/65	
4/25/65	
7/7/65	
7/27/65	N.C.
10/11/66	N.C.
3/15/68	N.C.
2/12/73	N.C.

SCALE
0 200 400
FEET
DATED JUNE 15, 1965

STATE HIGHWAY COMMISSION OF WISCONSIN
PLAT OF RIGHT OF WAY REQUIRED
PROJECT S 0283(8)


9070-01-22/S0283(8)

4.3


COUNTY AND HIGHWAY	ROUTE AND SECTION	CLASS AND AGREEMENT		FEDERAL DIVISION OFFICE	SHEET NUMBER	TOTAL SHEETS
		STATE	FEDERAL			
43.2	283.0		11.8	4	4.4	
CONST. PROJECT						

P.I. = 7" B" + 62.97
 I. = 267° 22'
 Δ = 87° 22'
 D. = 17°
 T. = 321.89'
 L. = 513.92'
 E. = 129.01'
 R. = 337.03'


ALBERT V. HATCH
 V.171 P.521
 REM. AC. 14.25

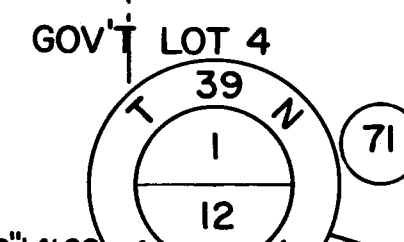

P.I. = 182 + 19.4
 I. = 167° 33'
 Δ = 12° 27'
 D. = 0° 30'
 T. = 1250.0'
 L. = 2490.0'
 E. = 67.9'
 R. = 11,459.2' CHORD

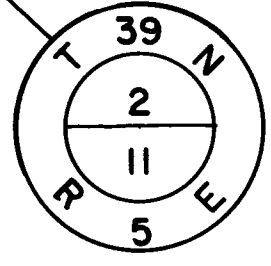

P.I. = 237 + 20.6
 I. = 225° 43'
 Δ = 45° 43'
 D. = 1° 15'
 T. = 1932.4'
 L. = 3657.3'
 E. = 390.6'
 R. = 4583.7' CHORD

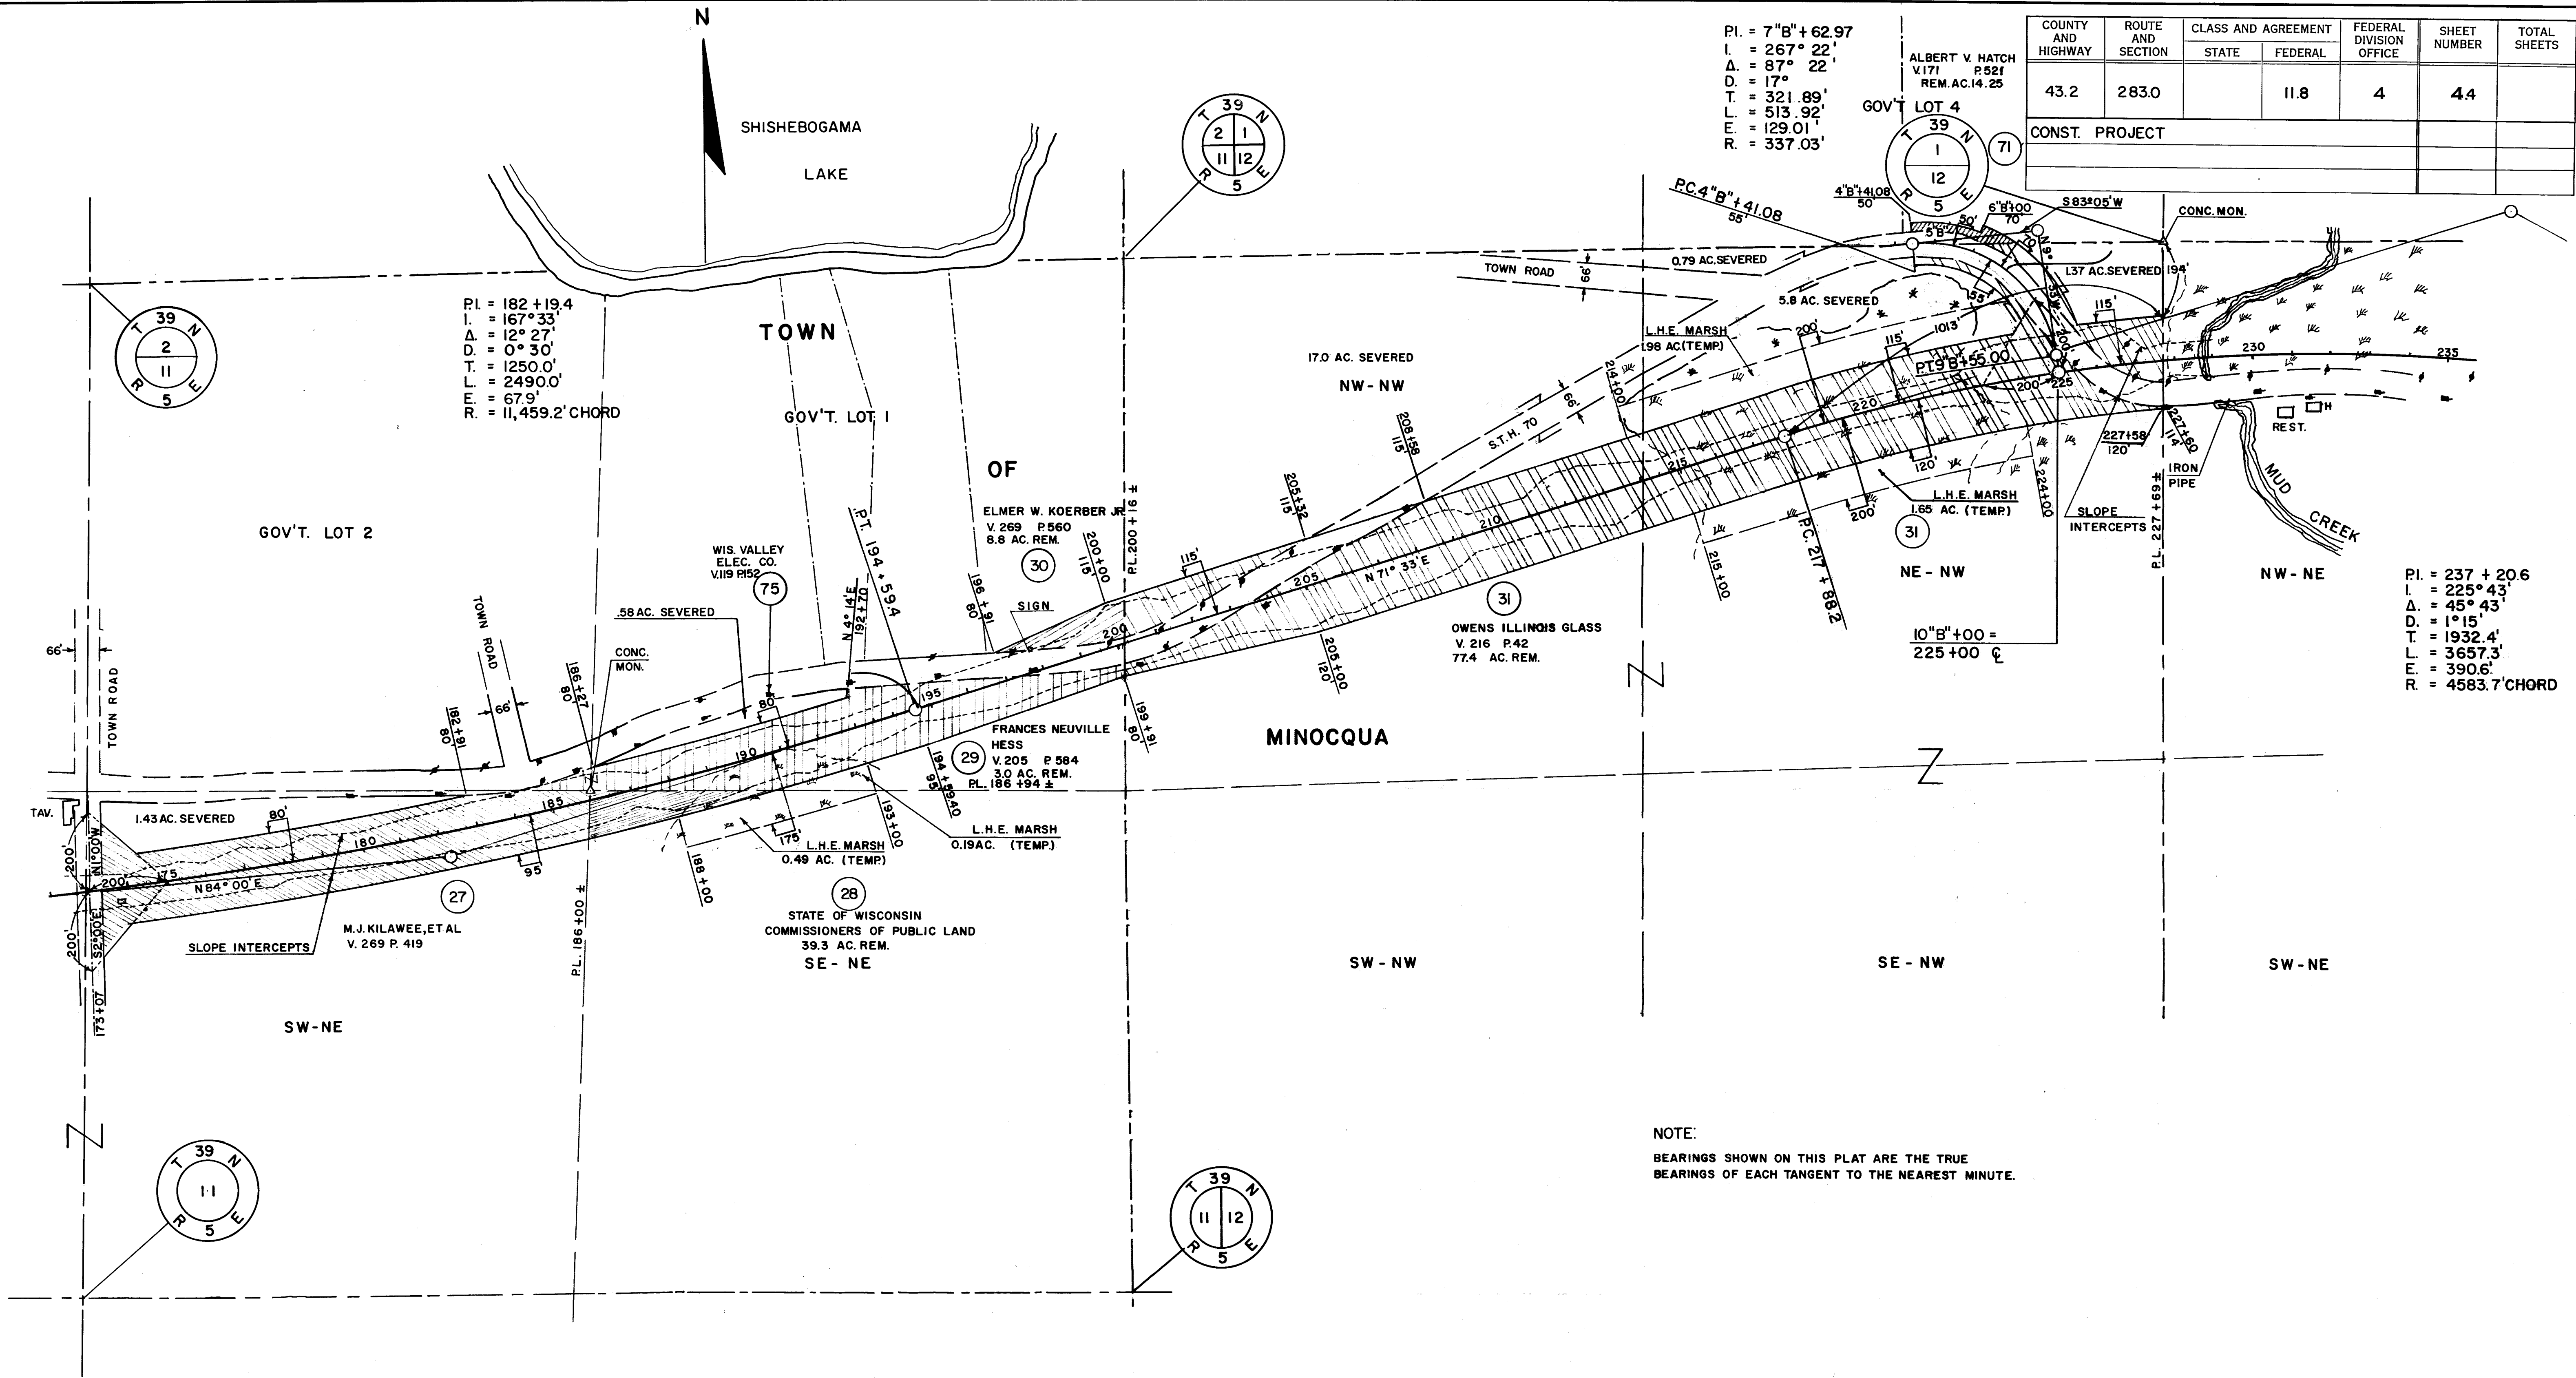


NOTE:
 BEARINGS SHOWN ON THIS PLAT ARE THE TRUE
 BEARINGS OF EACH TANGENT TO THE NEAREST MINUTE.

NOTE:
 ALL PARCELS TO BE ACQUIRED IN THE NAME OF THE STATE.

REVISION	DATE
1	11/19/64
2	2/23/65
3	2/29/65
4	7/7/65
5	7/27/65
6	10/11/66
7	3/15/68
8	2/12/73

STATE HIGHWAY COMMISSION OF WISCONSIN
 PLAT OF RIGHT OF WAY REQUIRED
 PROJECT S 0283(8)

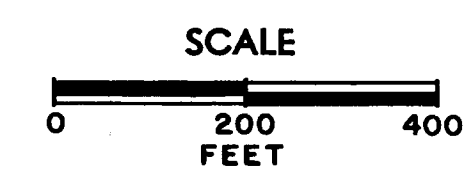


DATED JUNE 18, 1964

RIGHT OF WAY STA. 173 + 07 - 227 + 69

9070-01-22 / S0283(8)

4.4


COUNTY AND HIGHWAY	ROUTE AND SECTION	CLASS AND AGREEMENT		FEDERAL DIVISION OFFICE	SHEET NUMBER	TOTAL SHEETS
		STATE	FEDERAL			
43.2	283.0		11.8	4	4.5	
CONST. PROJECT						

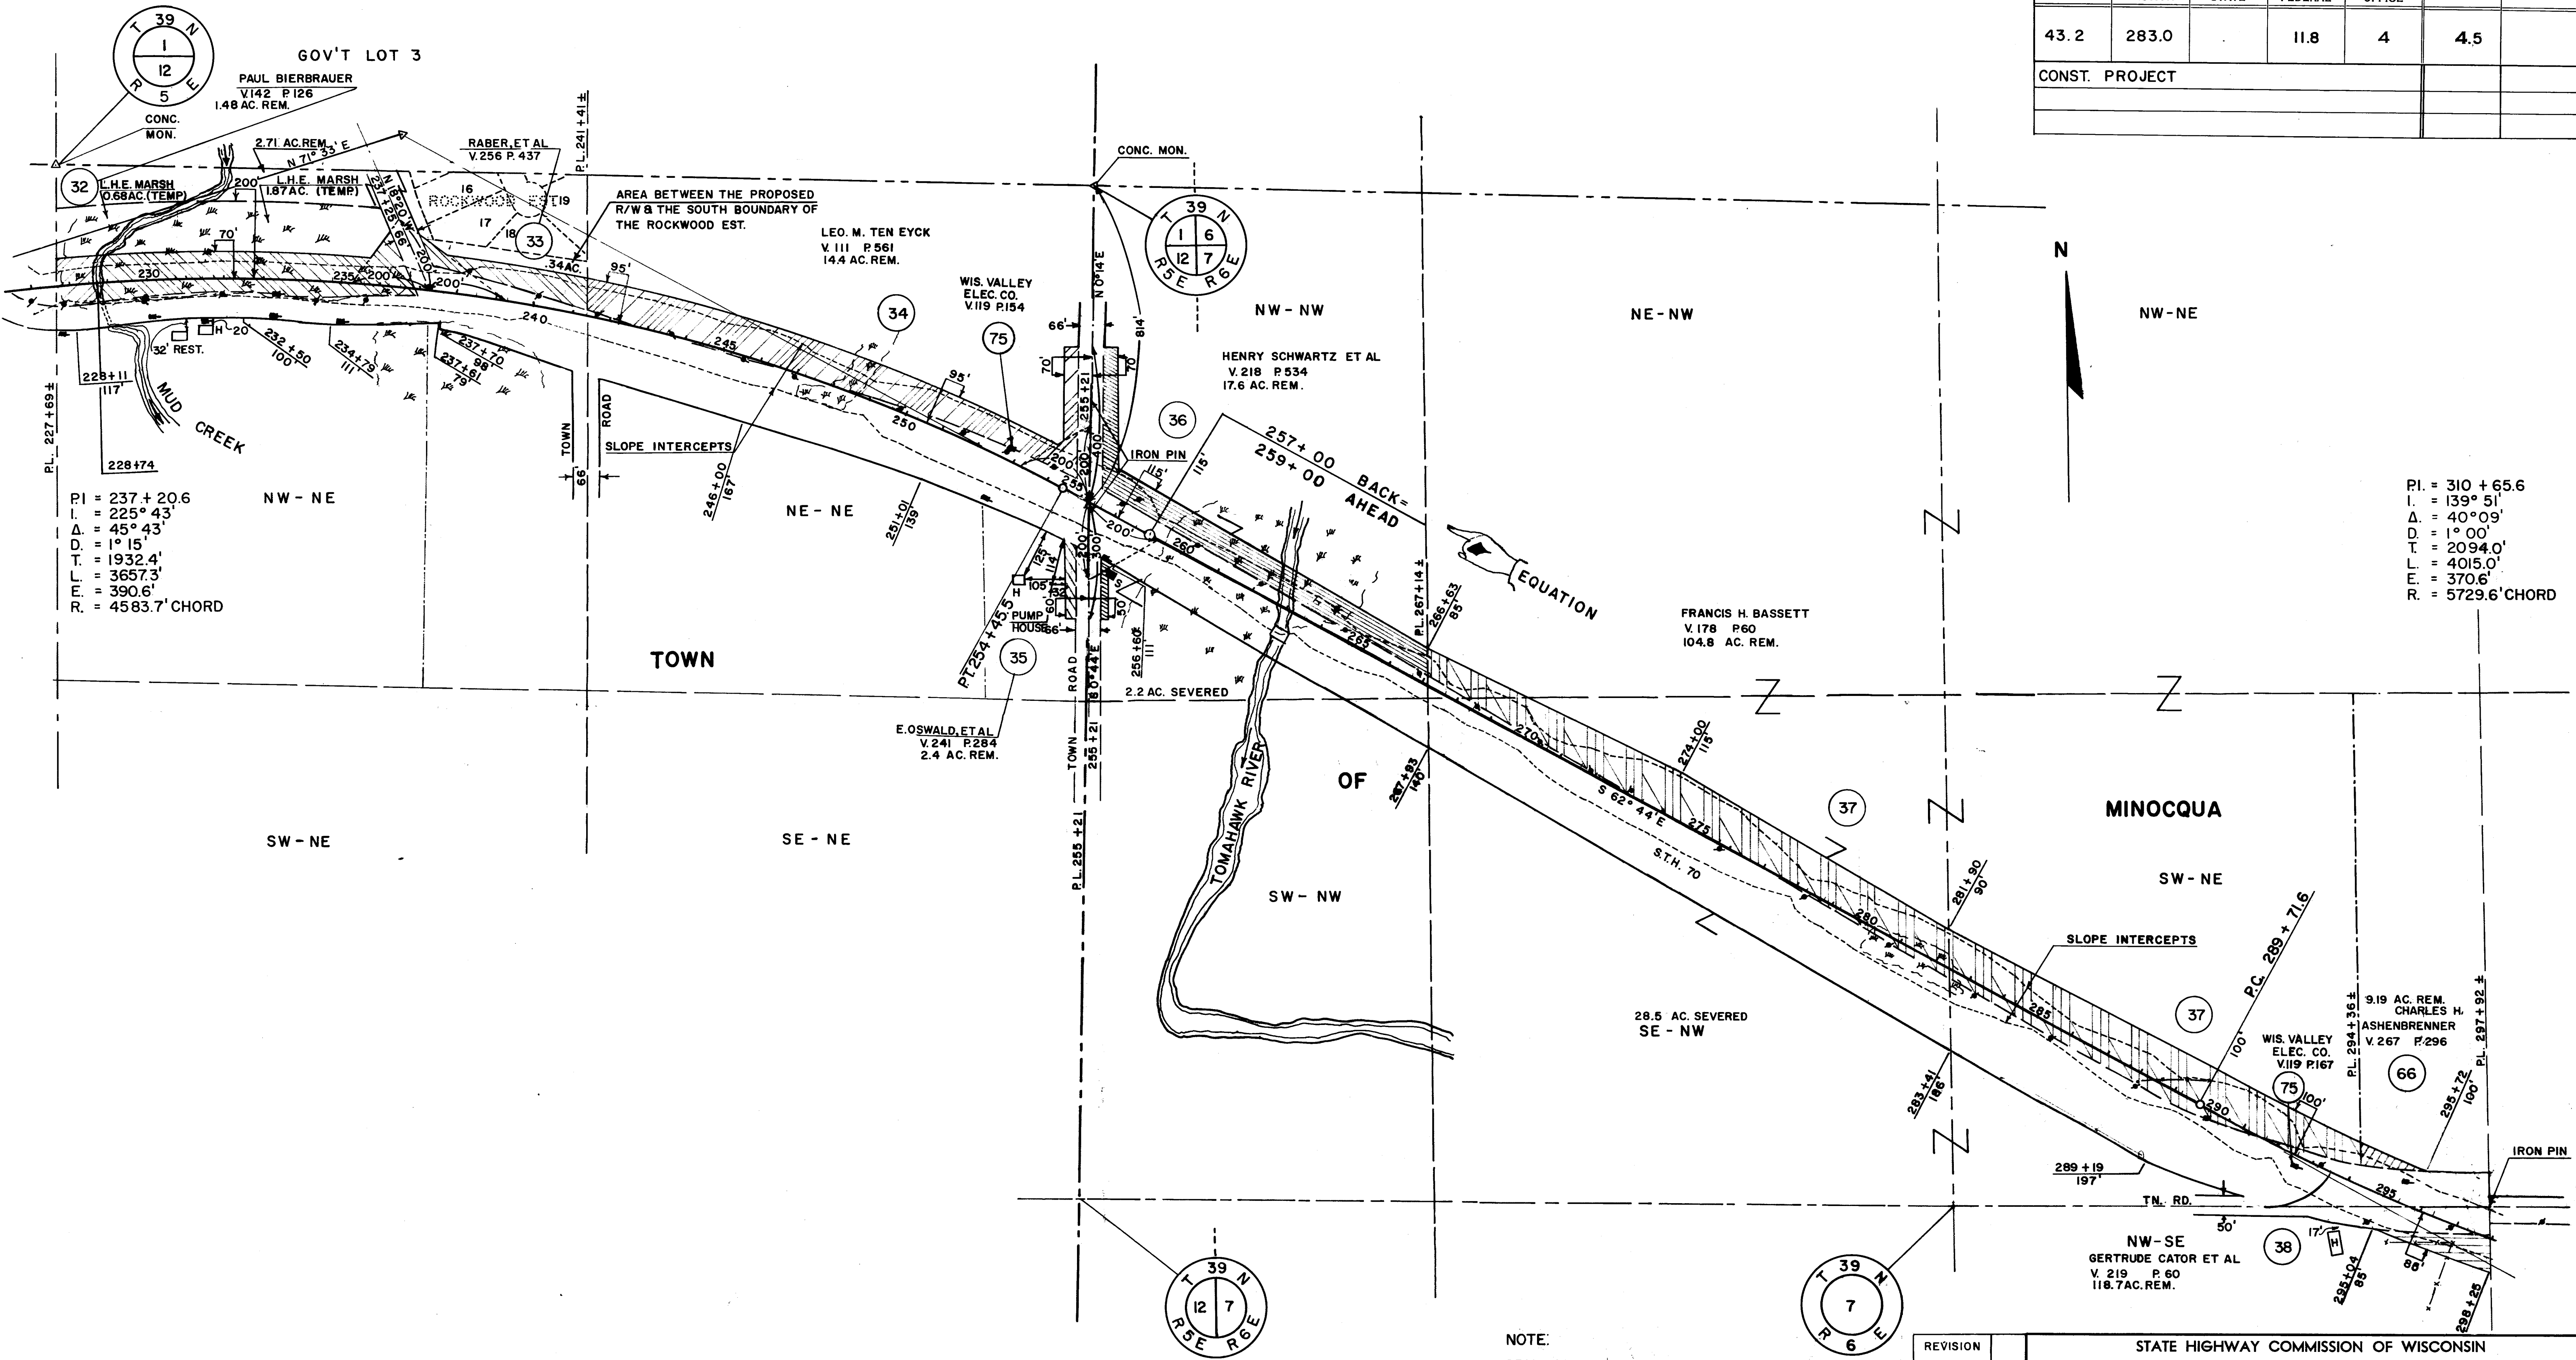

NOTE:
 BEARINGS SHOWN ON THIS PLAT ARE THE TRUE
 BEARINGS OF EACH TANGENT TO THE NEAREST MINUTE.
 NOTE:
 ALL PARCELS TO BE ACQUIRED IN THE NAME OF THE STATE.

REVISION	DATE
11/19/64	
2/23/65	
4/29/65	
7/7/65	N.C.
7/27/65	N.C.
10/11/66	N.C.
3/15/68	N.C.
2/12/73	NC

STATE HIGHWAY COMMISSION OF WISCONSIN
 PLAT OF RIGHT OF WAY REQUIRED
 PROJECT S 0283 (8)

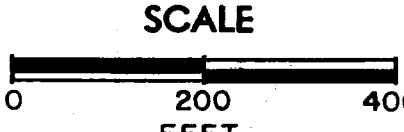


DATED JUNE 18, 1964

RIGHT OF WAY STA. 227+69 - 295+92


9070-01-22 / S0283(8)

COUNTY AND HIGHWAY	ROUTE AND SECTION	CLASS AND AGREEMENT		FEDERAL DIVISION OFFICE	SHEET NUMBER	TOTAL SHEETS
		STATE	FEDERAL			
43.2	283.0		11.8	4	4.7	
CONST. PROJECT						

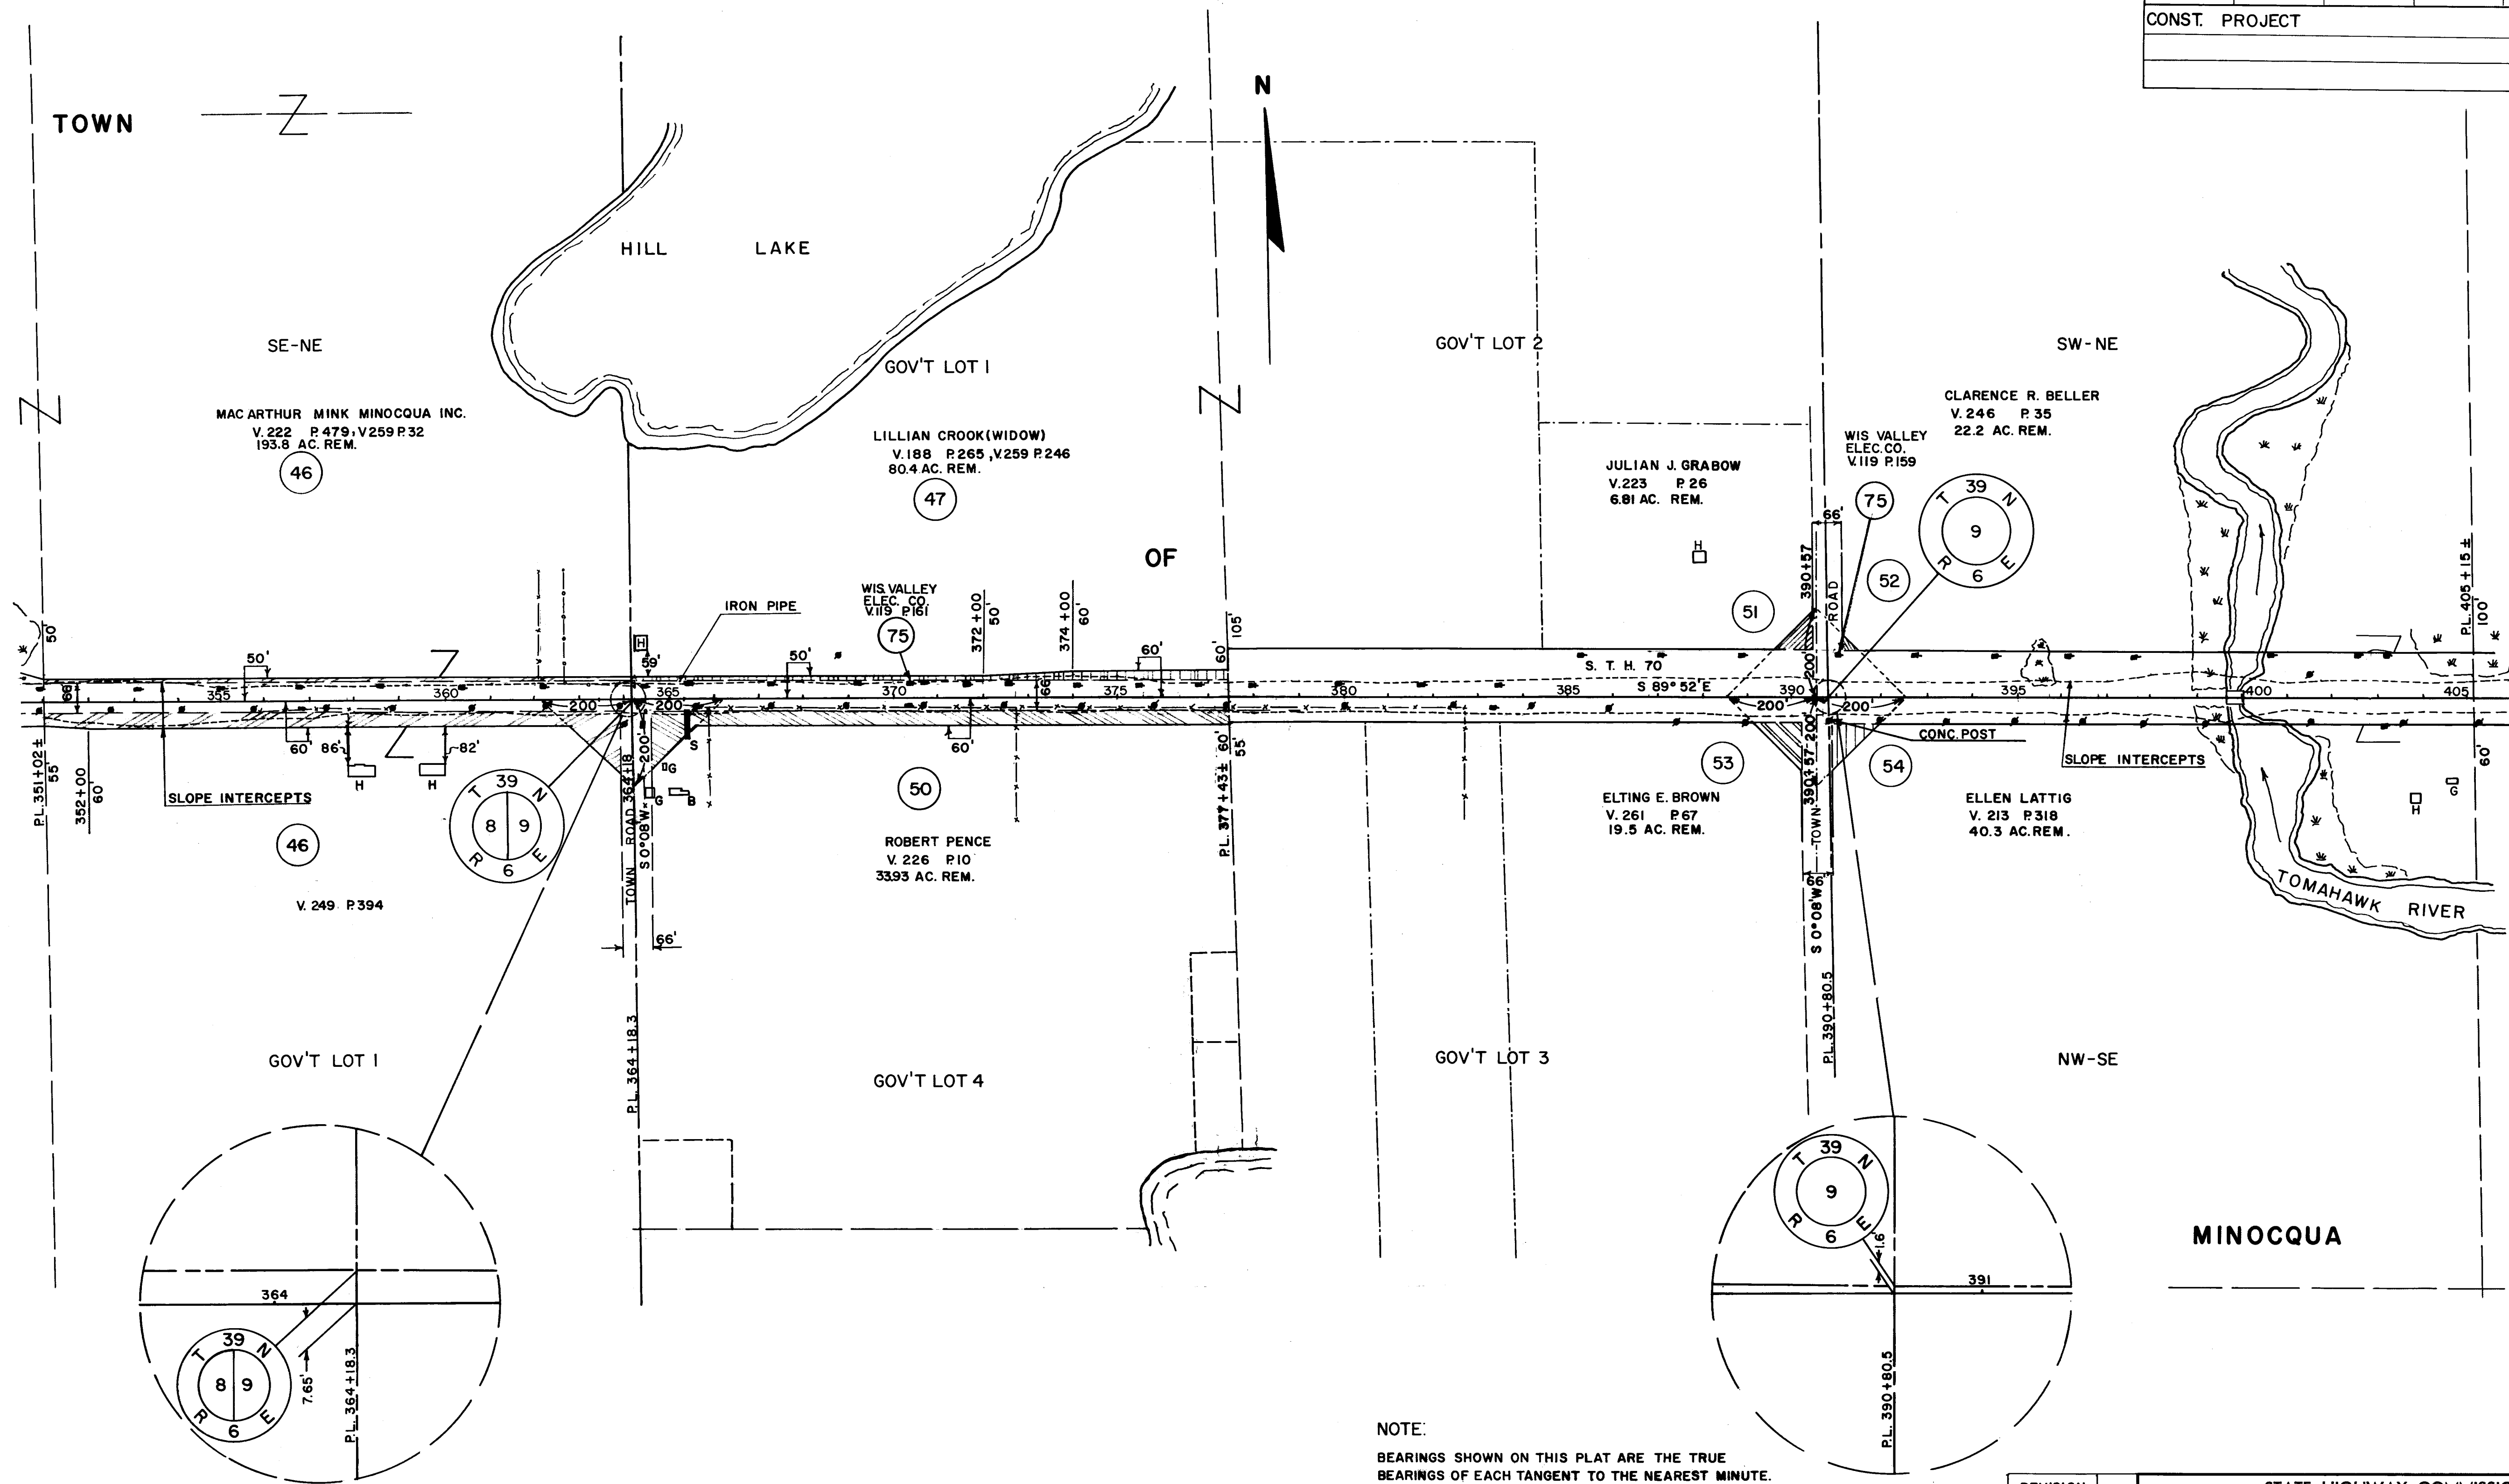


NOTE:
BEARINGS SHOWN ON THIS PLAT ARE THE TRUE BEARINGS OF EACH TANGENT TO THE NEAREST MINUTE.

NOTE:
ALL PARCELS TO BE ACQUIRED IN THE NAME OF THE STATE.

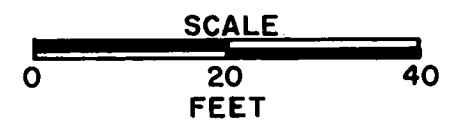

REVISION	DATE
11/19/64	
2/23/65	
4/29/65	
7/7/65	
7/27/65	N.C.
10/11/66	N.C.
3/15/68	N.C.
2/12/73	NC

STATE HIGHWAY COMMISSION OF WISCONSIN
PLAT OF RIGHT OF WAY REQUIRED
PROJECT S 0283(8)

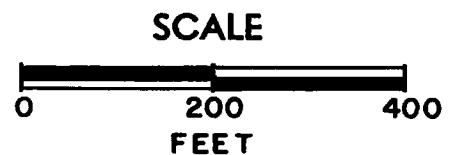


DATED JUNE 18, 1964


RIGHT OF WAY STA. 351+02 - 405+15

9070-01-22/S0283(8) 4.7

COUNTY AND HIGHWAY	ROUTE AND SECTION	CLASS AND AGREEMENT		FEDERAL DIVISION OFFICE	SHEET NUMBER	TOTAL SHEETS
		STATE	FEDERAL			
43.2	283.0		11.8	4	4.8	
CONST. PROJECT						

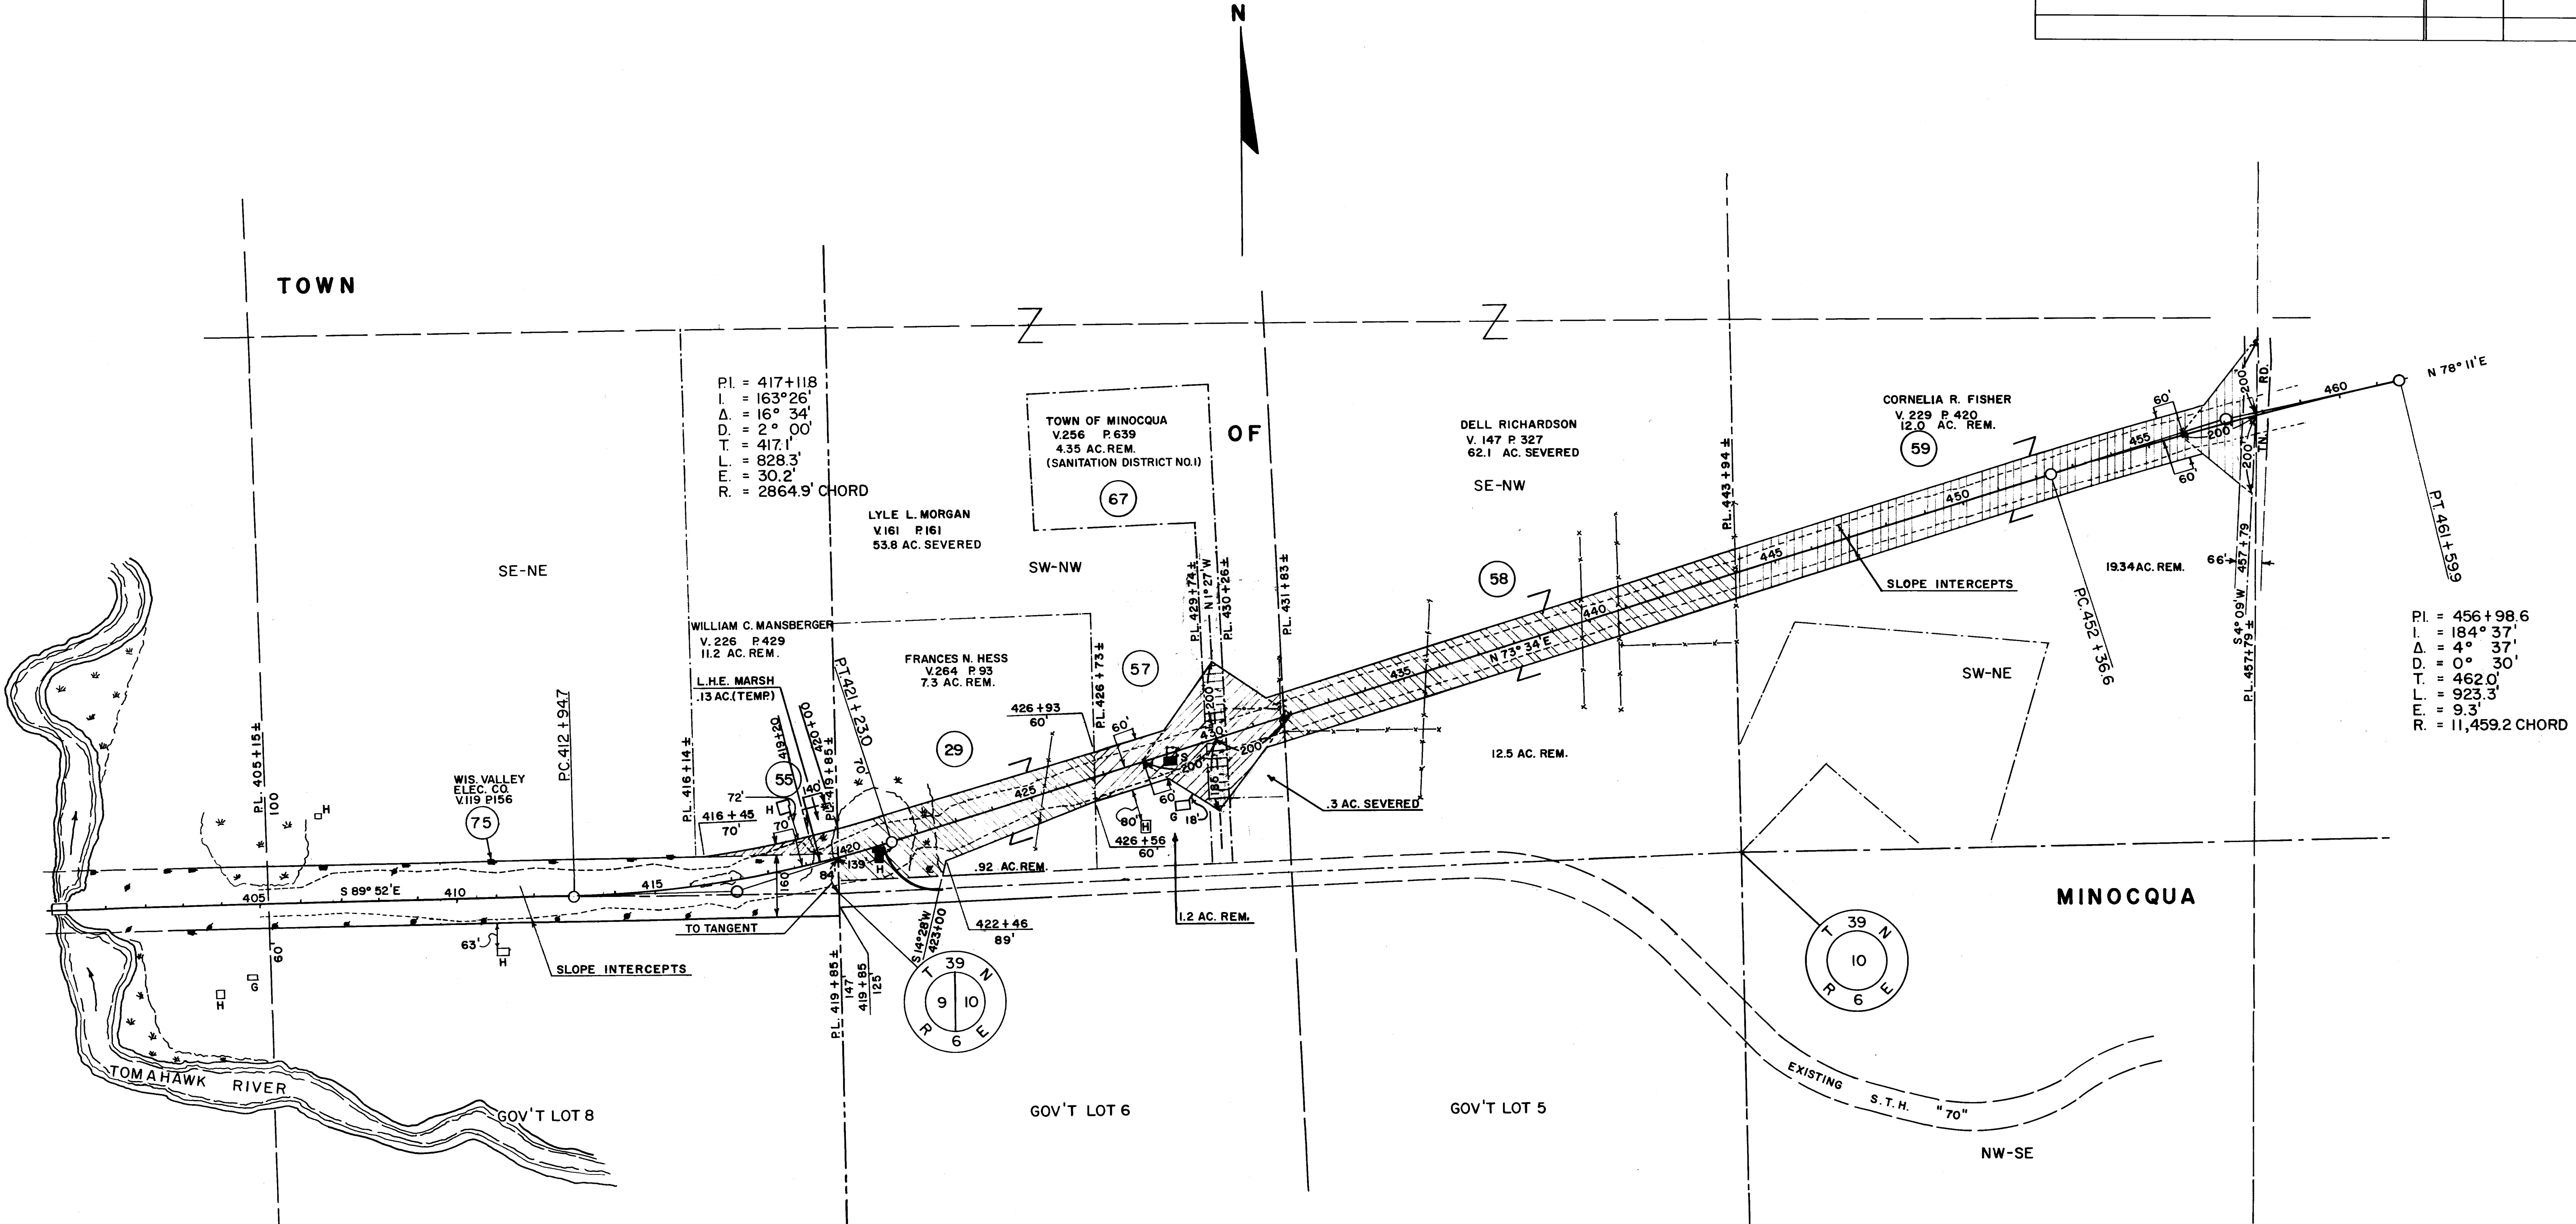

COUNTY AND HIGHWAY	ROUTE AND SECTION	CLASS AND AGREEMENT		FEDERAL DIVISION OFFICE	SHEET NUMBER	TOTAL SHEETS
		STATE	FEDERAL			
43.2	283.0		11.8	4	4.9	
CONST. PROJECT						

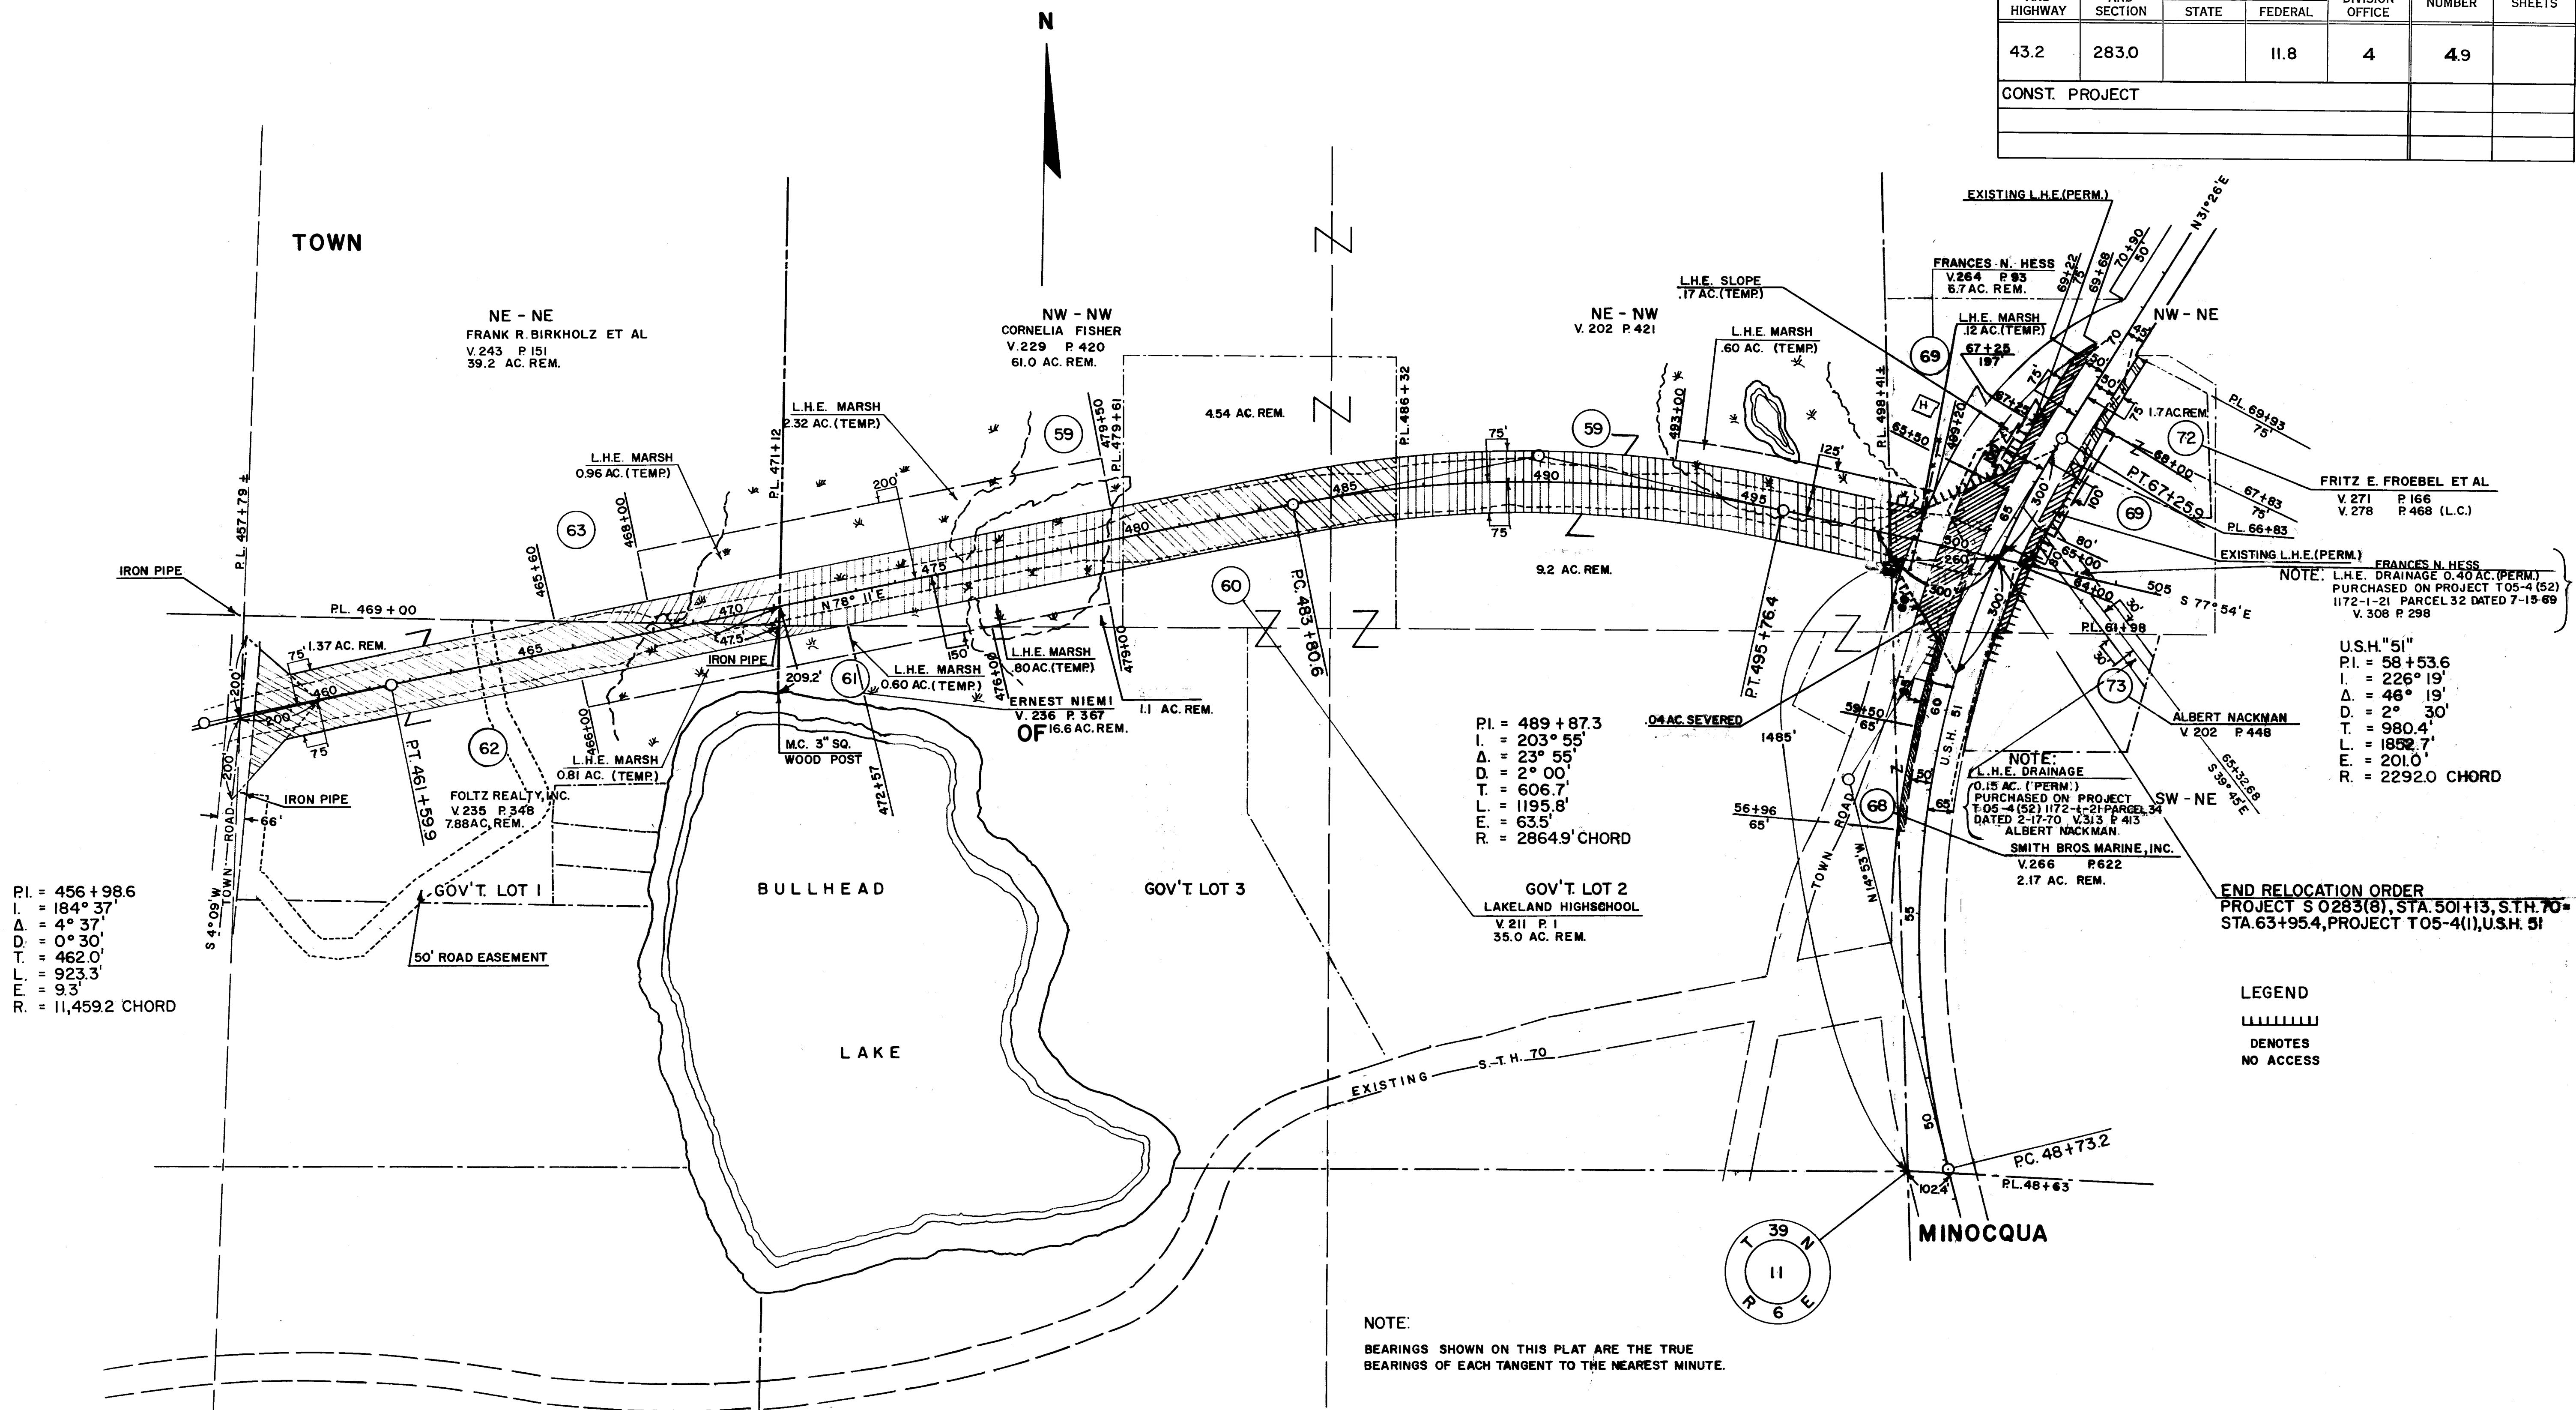

P.I. = 456 + 98.6
 I. = 184° 37'
 Δ = 4° 37'
 D. = 0° 30'
 T. = 462.0'
 L. = 923.3'
 E. = 9.3'
 R. = 11,459.2 CHORD

P.I. = 489 + 87.3
 I. = 203° 55'
 Δ = 23° 55'
 D. = 2° 00'
 T. = 606.7'
 L. = 1195.8'
 E. = 635'
 R. = 2864.9' CHORD

U.S.H. "51"
 P.I. = 58 + 53.6
 I. = 226° 19'
 Δ = 46° 19'
 D. = 2° 30'
 T. = 980.4'
 L. = 1852.7'
 E. = 201.0'
 R. = 2292.0 CHORD

END RELOCATION ORDER
 PROJECT S 0283(8), STA. 501+13, S.T.H. 70
 STA. 63+95.4, PROJECT T05-4(1), U.S.H. 51


LEGEND
 [Symbol] DENOTES
 NO ACCESS

NOTE:
 BEARINGS SHOWN ON THIS PLAT ARE THE TRUE
 BEARINGS OF EACH TANGENT TO THE NEAREST MINUTE.

NOTE:
 ALL PARCELS TO BE ACQUIRED IN THE NAME OF THE STATE.

REVISION	DATE
1	11/19/64
2	2/23/65
3	4/29/65
4	7/7/65
5	7/27/65
6	10/11/66
7	3/15/68
8	2/12/73

STATE HIGHWAY COMMISSION OF WISCONSIN
 PLAT OF RIGHT OF WAY REQUIRED
 PROJECT S 0283(8)

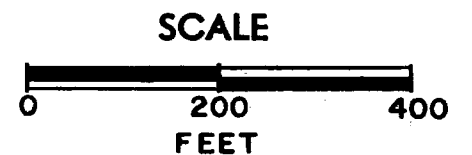

DATED JUNE 18, 1964

RIGHT OF WAY STA. 457 + 79 - 501 + 13

9070-01-22 / S0283(8) 4.9