

STATE HIGHWAY COMM. OF WISCONSIN
TOWN PLAT RECORD

Date of Last Corr.	Town CASSIAN		County ONEIDA		Local Roads	Sym-bols	
	Fed. For. Dev. Rds.	State Park Rds.	State Fire Lane	State Trunks			
11-19-48				6.26	6.29	64.63	Sch. &
10-25-49				6.26	6.29	65.46	Cem. □
10-21-50				6.26	6.29	65.46	Tower ⊕
11-5-45			230	17.53	8.95	107.35	Gate =≡
9-28-46				17.53	8.95	107.35	
9-18-47				17.53	8.95	107.35	

Certified as Correct By Town Chairman: *Henry J. ...*


CASSIAN

STATE HIGHWAY COMM. OF WISCONSIN
TOWN PLAT RECORD

Date of Last Corr.	Town CRESCENT		County ONEIDA		Local Roads	Sym-bols	
	Fed. For. Dev. Rds.	State Park Rds.	State Fire Lane	State Trunks			
11-15-48				12.43	6.64	40.34	Sch. &
10-13-49				12.43	6.64	41.51	Cem. □
10-31-50				12.43	6.64	41.51	Tower ⊕
10-11-45				9.10	3.75	39.58	Gate =≡
9-23-46				9.10	3.75	39.58	
9-22-47				9.10	3.75	40.23	

Certified as Correct By Town Chairman: *Thomas P. ...*

2-20

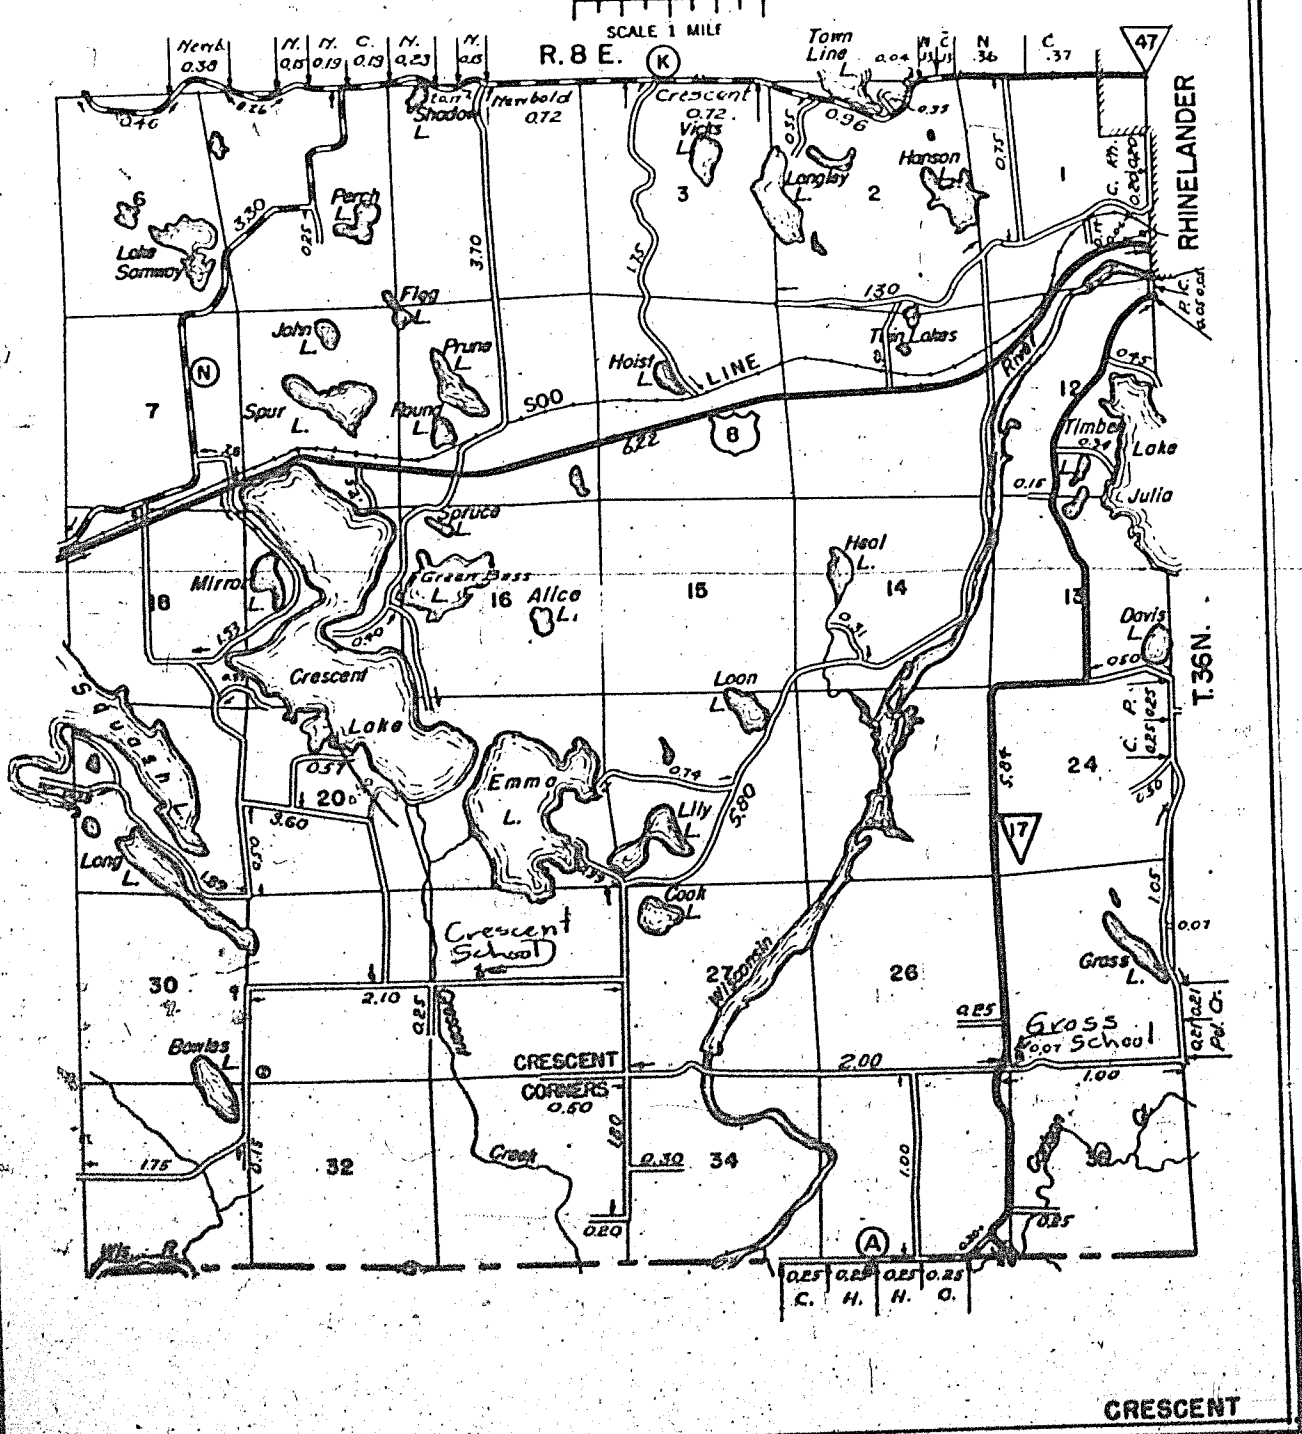


CRESCENT

STATE HIGHWAY COMM. OF WISCONSIN
TOWN PLAT RECORD

Date of Last Corr.	Town ENTERPRISE		County ONEIDA		Local Roads	Sym-bols		
	Fed. For. Dev. Rds.	State Park Rds.	State Fire Lane	State Trunks				
11-15-48				10.08	1.92	18.56	14.19	Sch. &
10-7-49				10.08	1.92	18.56	14.19	Cem. □
9-21-50				10.08	1.92	18.56	14.19	Tower ⊕
10-21-45				10.08	1.92	18.56	14.19	Gate =≡
10-12-46				10.08	1.92	18.56	14.19	
10-4-47				10.08	1.92	18.56	14.19	

Certified as Correct By Town Chairman: *Wm. Shultz*

3-20

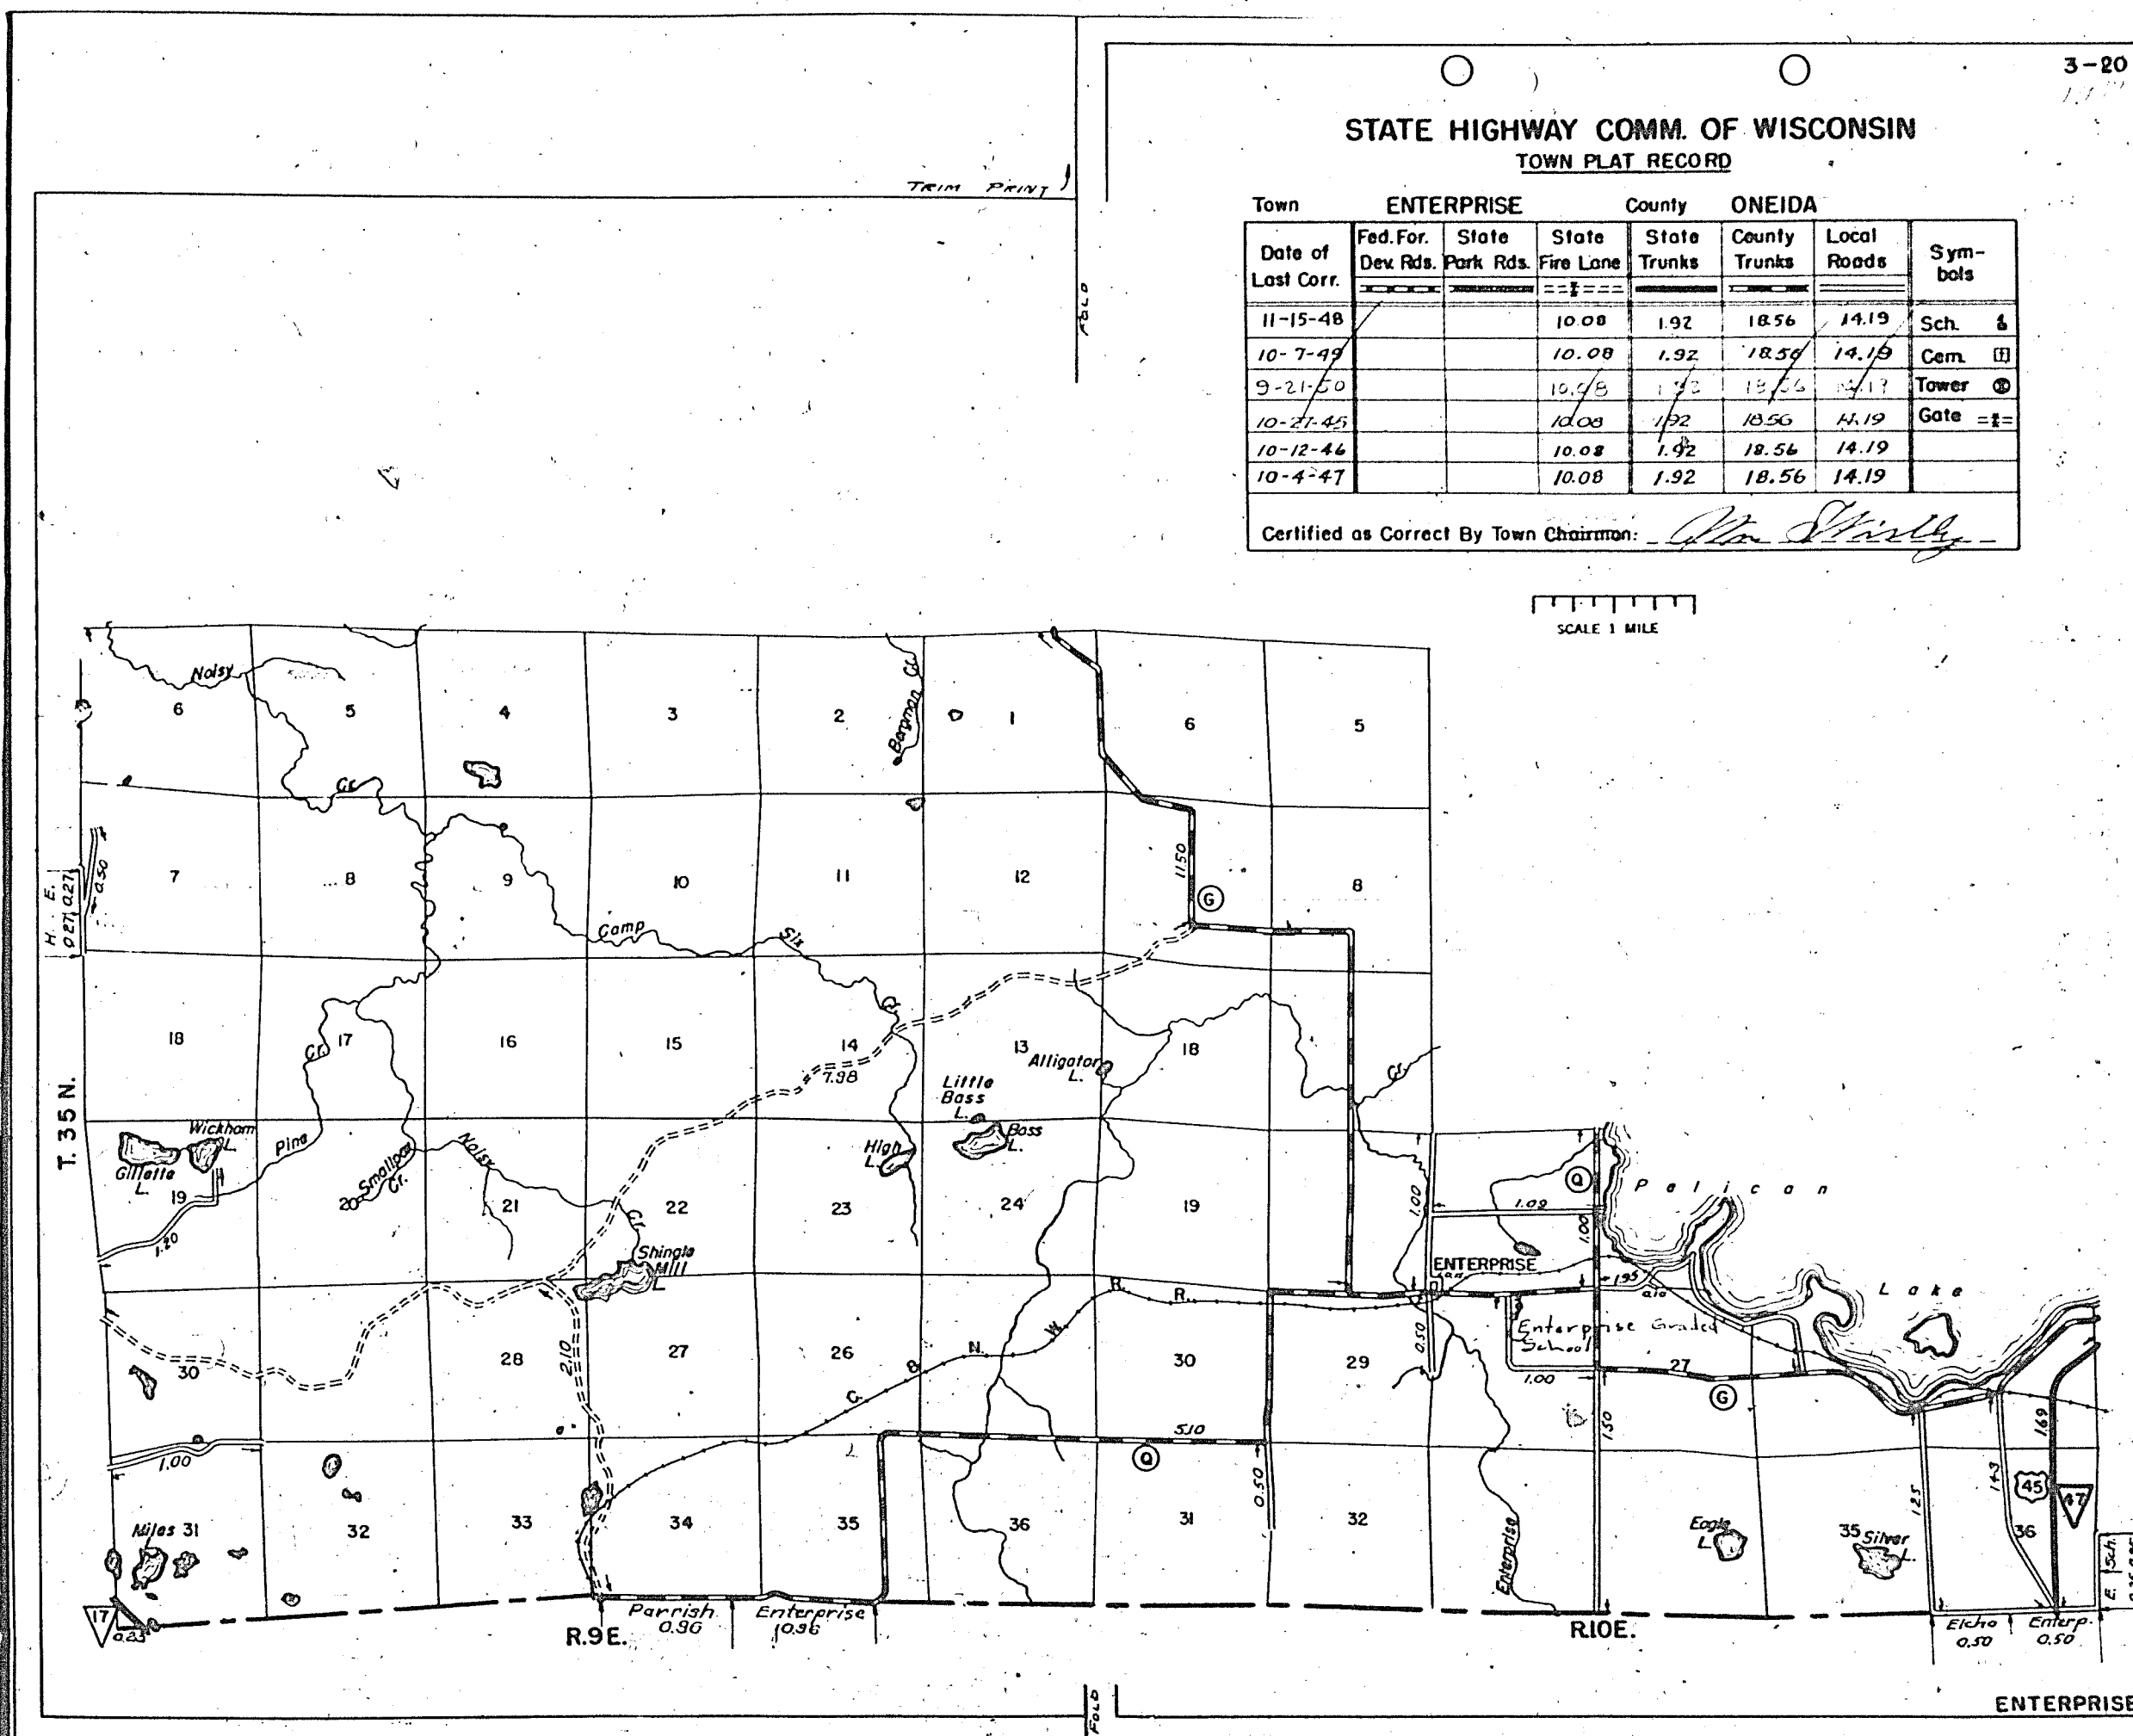

ENTERPRISE