


STATE HIGHWAY COMM. OF WISCONSIN  
TOWN PLAT RECORD

Town	LITTLE RICE					County		ONEIDA	Sym-bols
	Fed For. Dev. Rds.	State Park Rds.	State Fire Lane	State Trunks	County Trunks	Local Roads	ONEIDA		
10-21-48			12.20	0.46	9.90	26.82	Sch. 1		
11-14-49			12.20	0.46	9.90	26.06	Cem. 1		
10-31-50			12.20	0.46	9.90	26.06	Tower 1		
11-5-45			12.20	0.46	9.90	26.22	Gate 1		
11-13-46			12.20	0.46	9.90	26.22			
9-18-47			12.20	0.46	9.90	26.82			

Certified as Correct By Town Chairman: \_\_\_\_\_

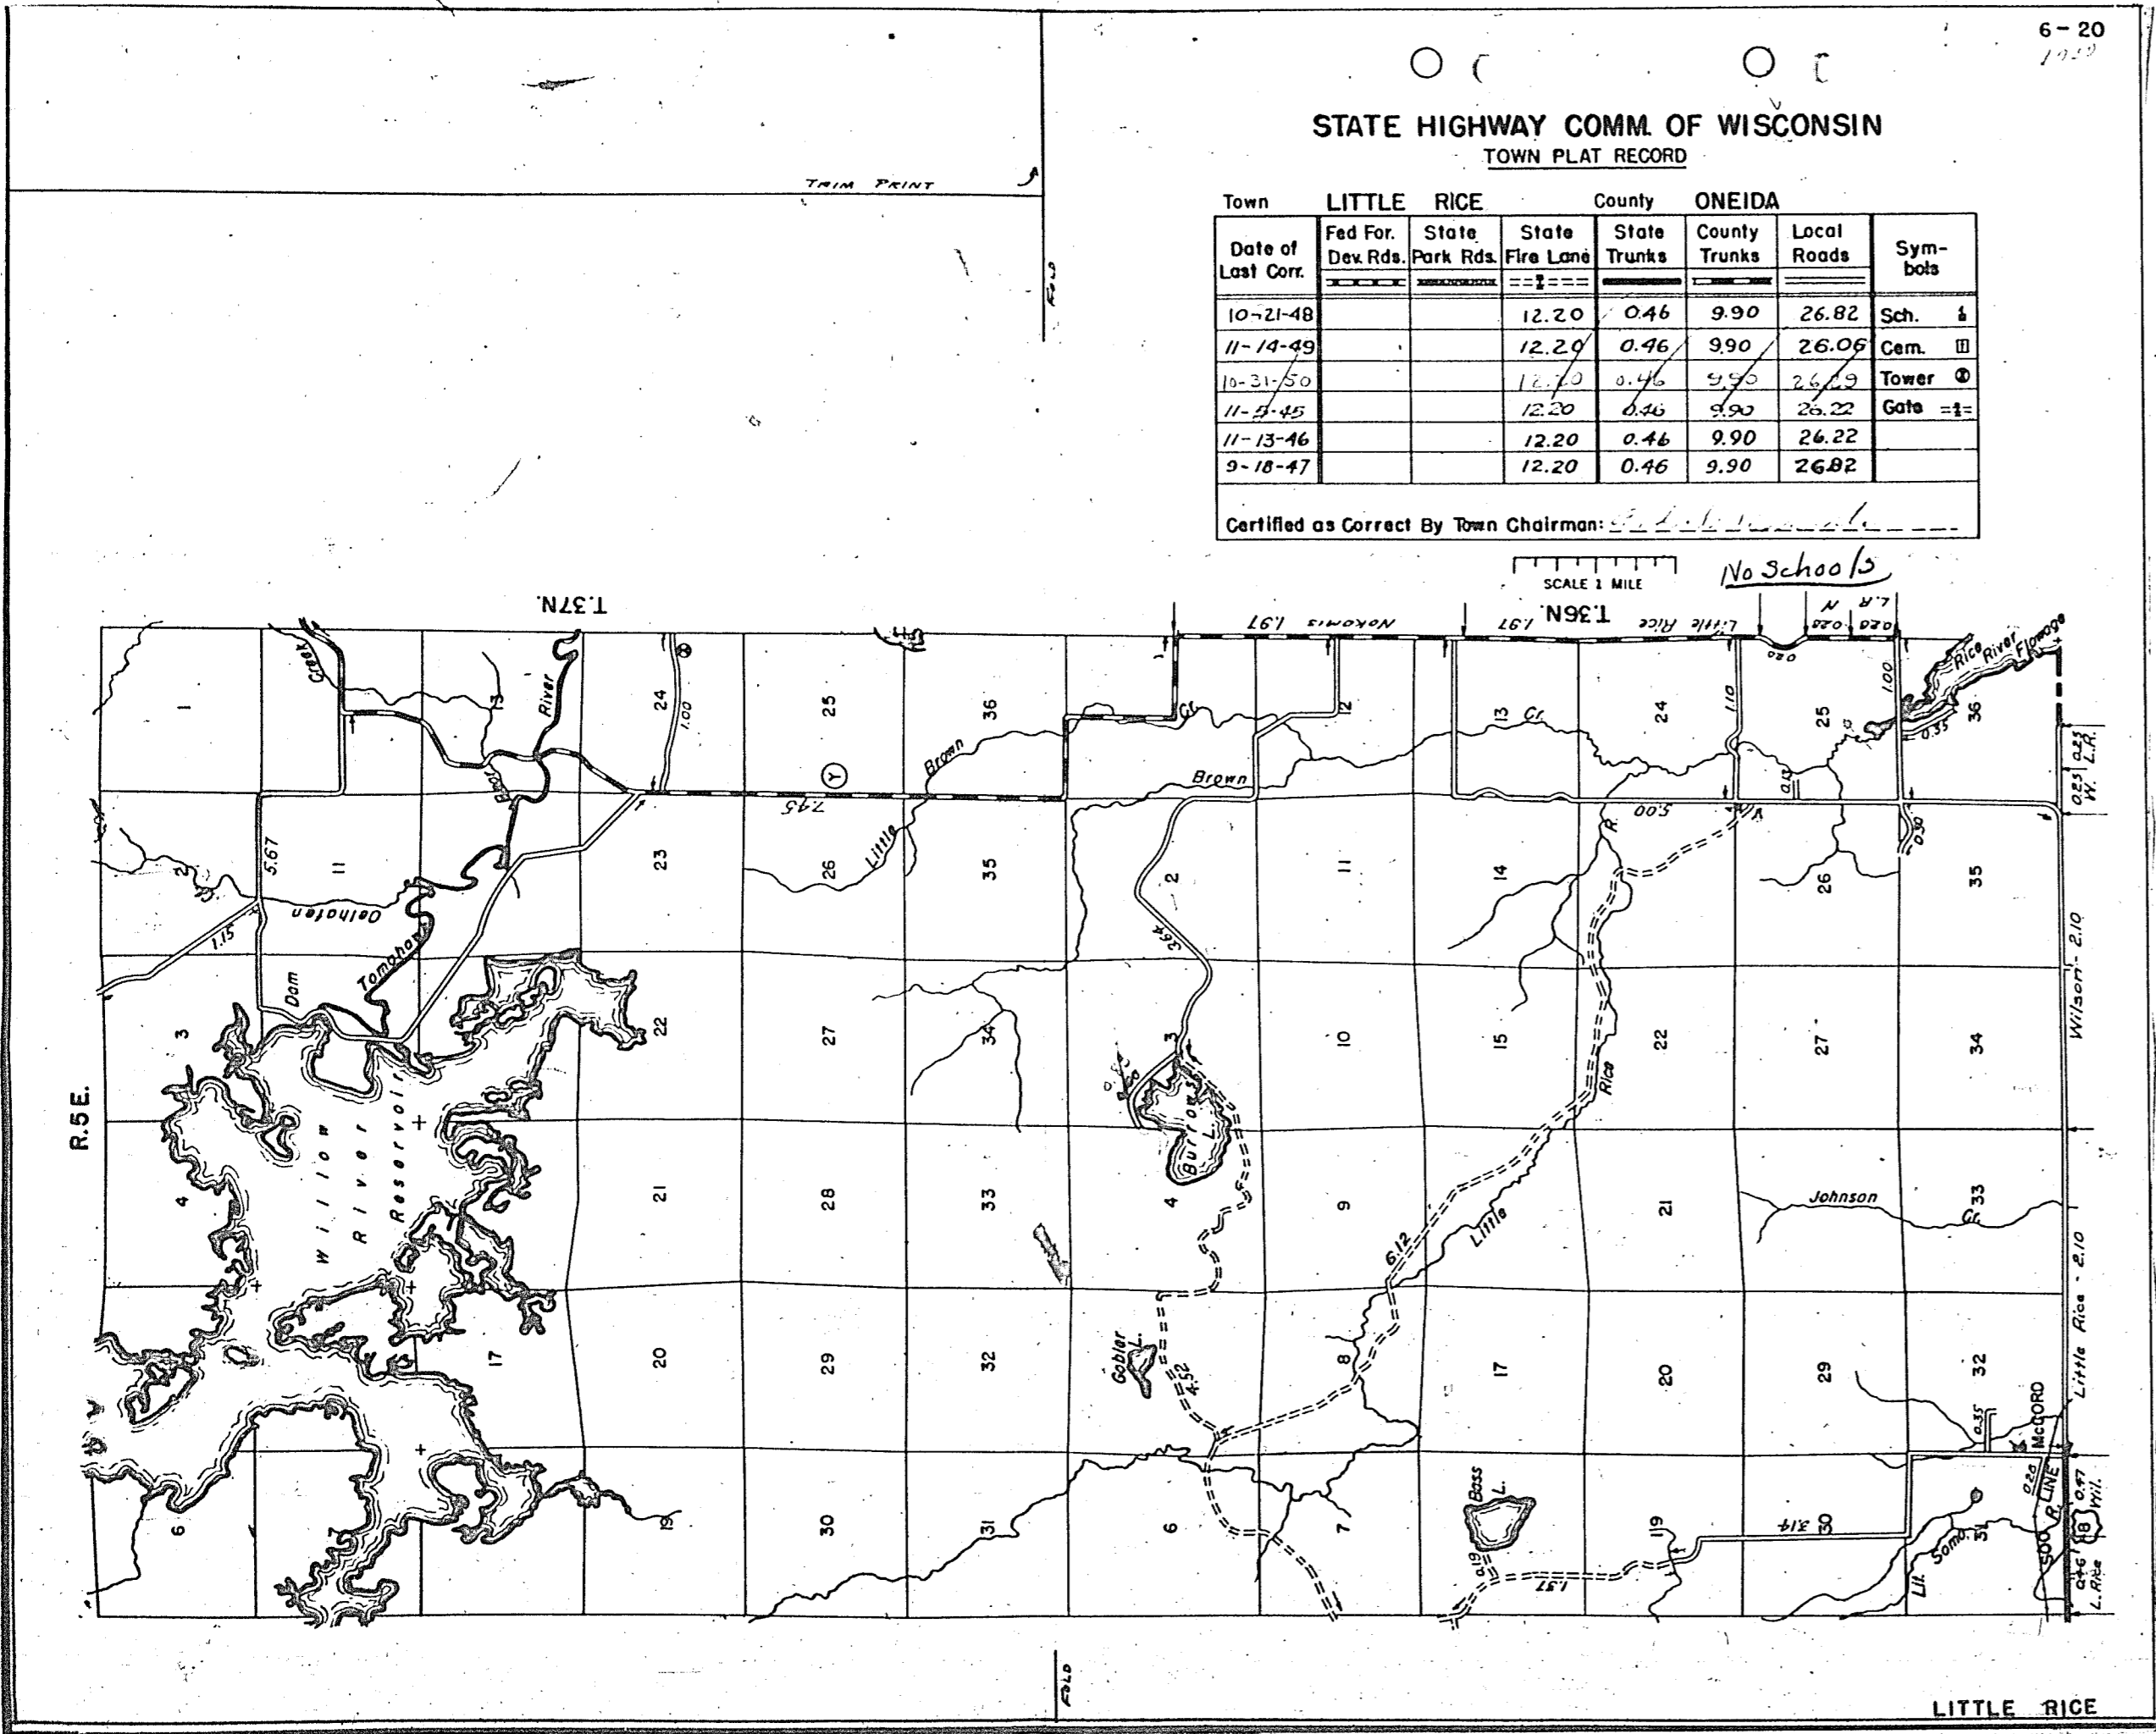

STATE HIGHWAY COMM. OF WISCONSIN  
TOWN PLAT RECORD

Town	LYNNE					County		ONEIDA	Sym-bols
	Fed For. Dev. Rds.	State Park Rds.	State Fire Lane	State Trunks	County Trunks	Local Roads	ONEIDA		
10-21-48			15.29	2.48	0.03	40.13	Sch. 1		
11-4-49			15.29	2.17		41.62	Cem. 1		
10-31-50						37.16	Tower 1		
11-5-45			18.11	2.48	0.03	37.16	Gate 1		
11-6-46			18.11	2.48	0.03	37.16			
9-18-47			15.29	2.48	0.03	38.98			

Certified as Correct By Town Chairman: *Harry Sultzer*

