


Sept. 21, 1954
 No other work except maintenance
 has been done.

STATE HIGHWAY COMM. OF WISCONSIN
 TOWN PLAT RECORD

Town	County PELICAN				County ONEIDA				Sym-bols
	Fed. For. Dev. Rds.	State Park Rds.	State Fire Lane	State Trunk	County Trunks	Local Roads	Local Roads	Local Roads	
12-17-54	✓		0.68	2.83	10.35	66.52	Sch. &		
10-14-49			0.68	9.06	10.35	66.39	Cem. □		
9-21-50			0.68	9.06	10.35	66.59	Tower ⊙		
9-20-51			0.68	9.06	10.35	66.95	Gate =		
10-3-52			0.68	9.03	10.35	66.52			
9-23-53			0.68	9.03	10.35	66.52			


Certified as Correct By Town Chairman: *Voss Felle*

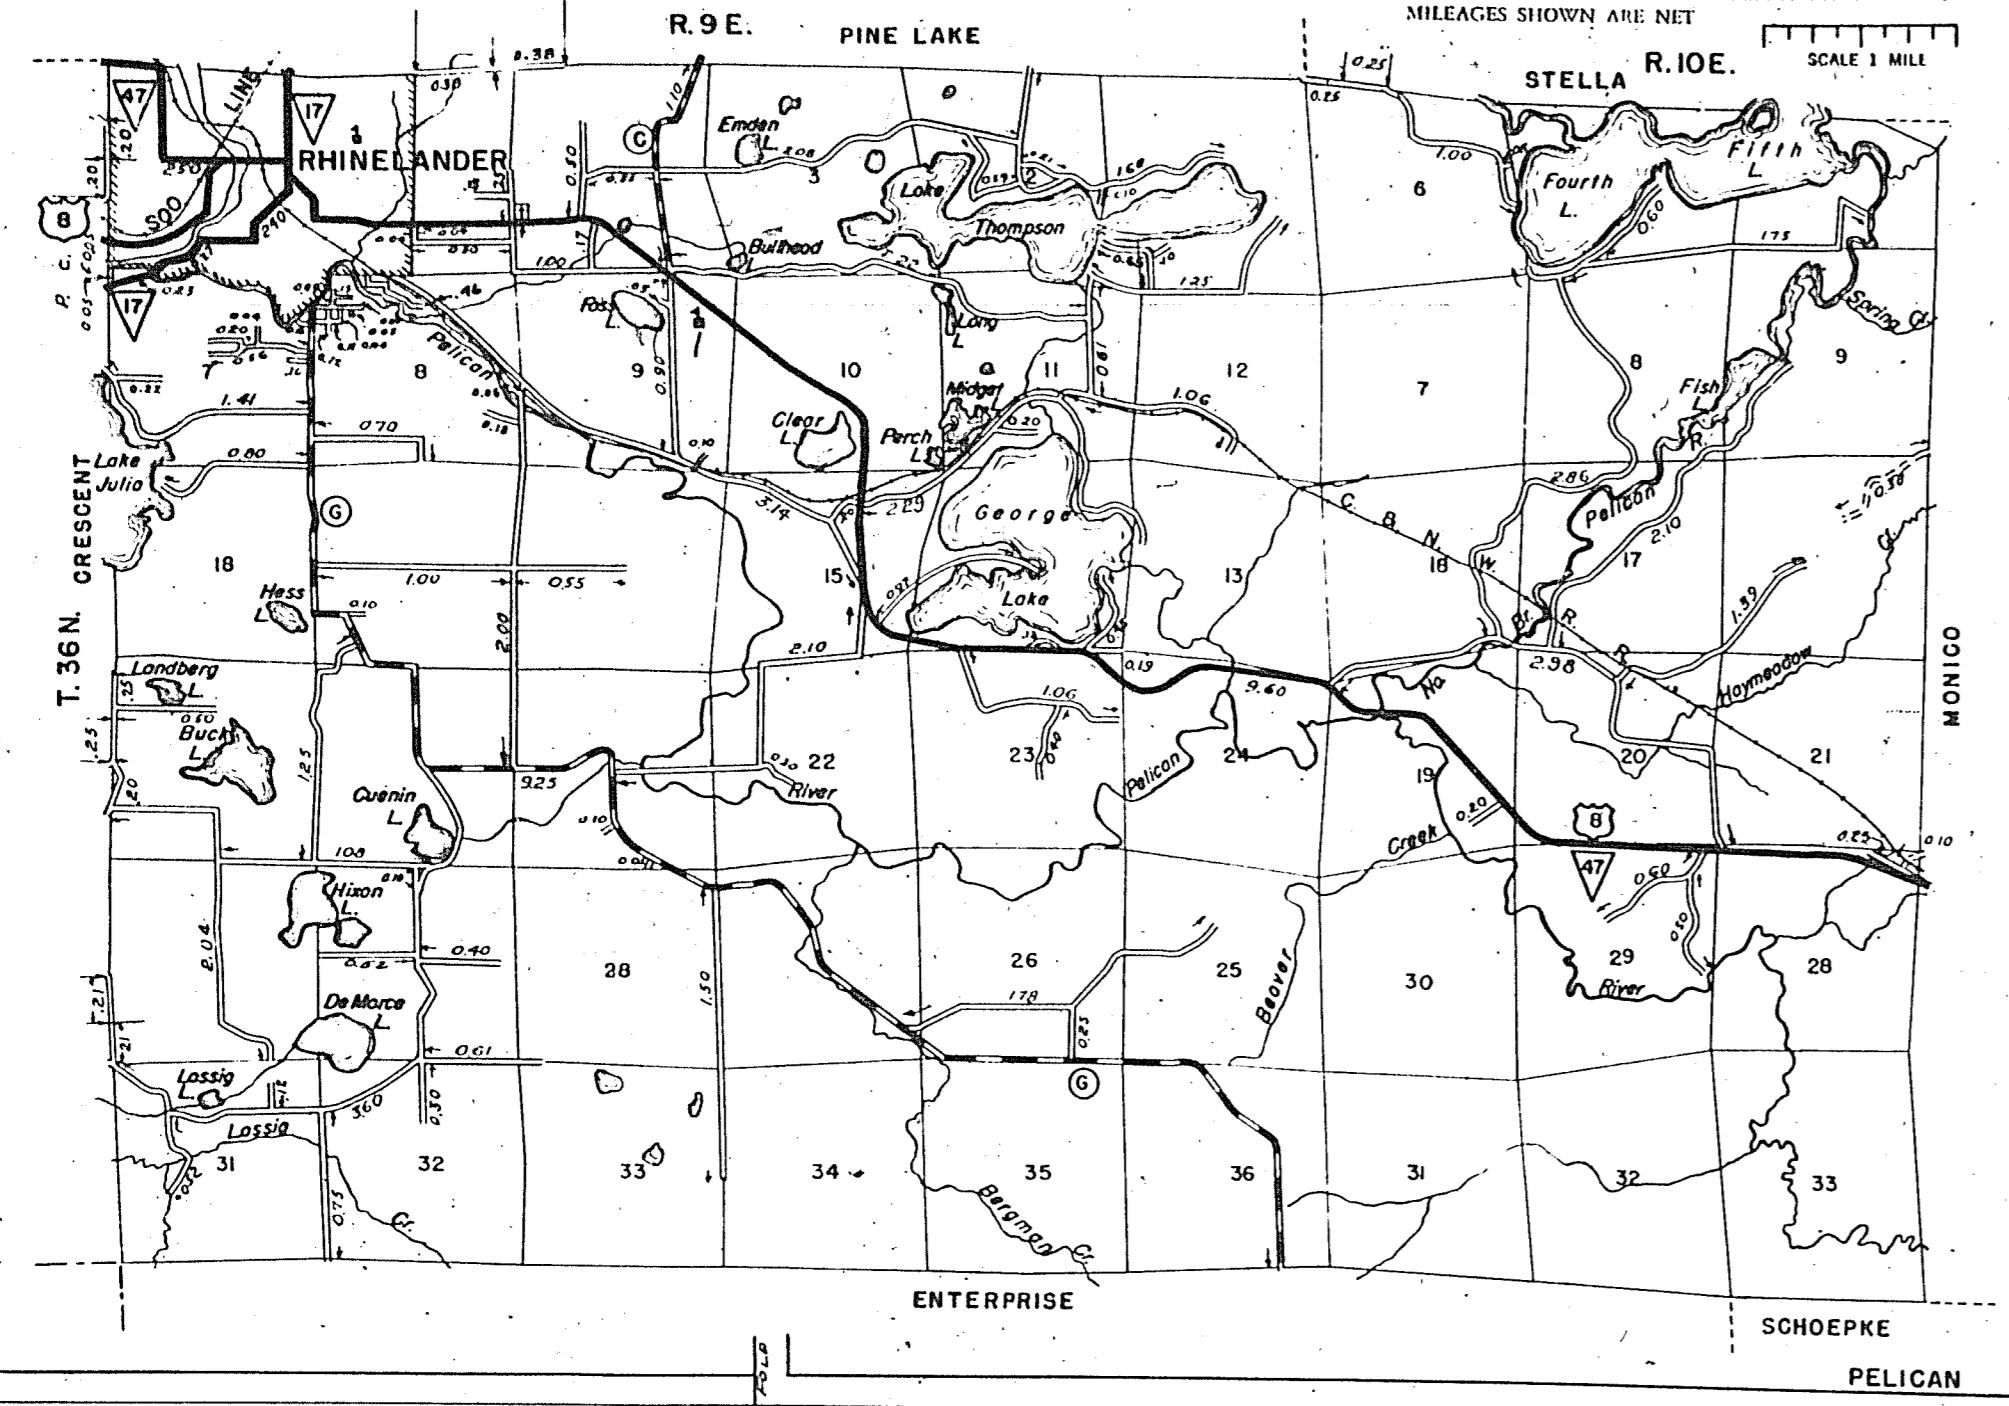

STATE HIGHWAY COMM. OF WISCONSIN
 TOWN PLAT RECORD

Town	County PIEHL				County ONEIDA				Sym-bols
	Fed. For. Dev. Rds.	State Park Rds.	State Fire Lane	State Trunks	County Trunks	Local Roads	Local Roads	Local Roads	
12-15-54	✓			6.55	2.85	13.01	Sch. &		
10-14-49				6.54	2.85	13.01	Cem. □		
9-20-50				6.54	2.85	13.01	Tower ⊙		
9-20-51				6.54	2.85	13.01	Gate =		
10-3-52				6.55	2.85	13.01			
9-23-53				6.55	2.85	13.01			

Certified as Correct By Town Chairman: *John Watkins*

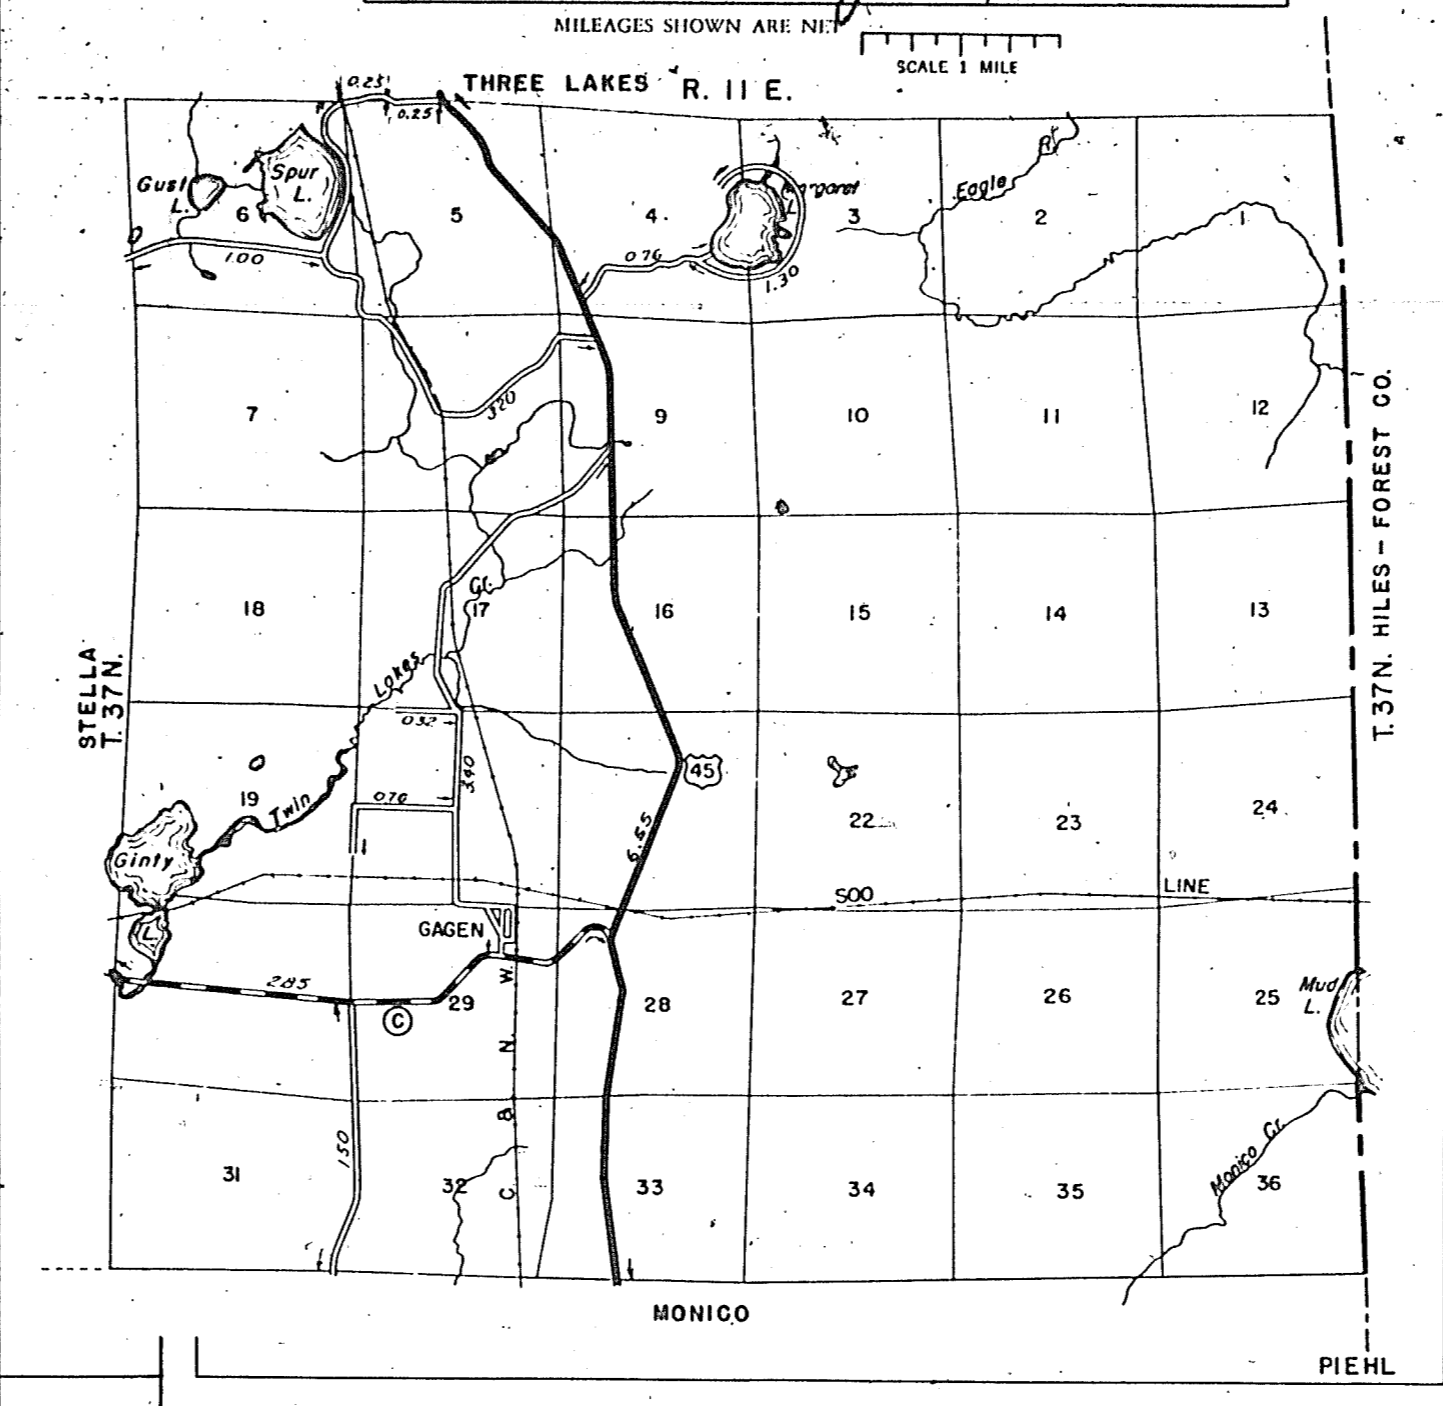

STATE HIGHWAY COMM. OF WISCONSIN
 TOWN PLAT RECORD

Town	County PINE LAKE				County ONEIDA				Sym-bols
	Fed. For. Dev. Rds.	State Park Rds.	State Fire Lane	State Trunks	County Trunks	Local Roads	Local Roads	Local Roads	
12-15-54				6.51	6.32	54.45	Sch. &		
10-4-49				6.34	4.25	53.80	Cem. □		
9-22-50				6.34	4.25	54.04	Tower ⊙		
11-13-51				6.34	4.25	54.60	Gate =		
12-5-52				6.33	4.25	55.35			
9-23-54				6.51	4.25	55.71			

Certified as Correct By Town Chairman: *Tom Brunster*

