


STATE HIGHWAY COMM. OF WISCONSIN
TOWN PLAT RECORD

MINOCQUA - UNINCORPORATED (43-008B)

Date of Last Cor.	State Trunks	County Trunks	Local Roads	Symbols
1-1-58			3.79	Sch. 1
1-1-58			3.20	Cem. 11
1-1-60	0	0	3.97	Tower 12
1-1-61	0	0	3.96	

Certified as Correct By Town Chairman: *Charles B. Silton*

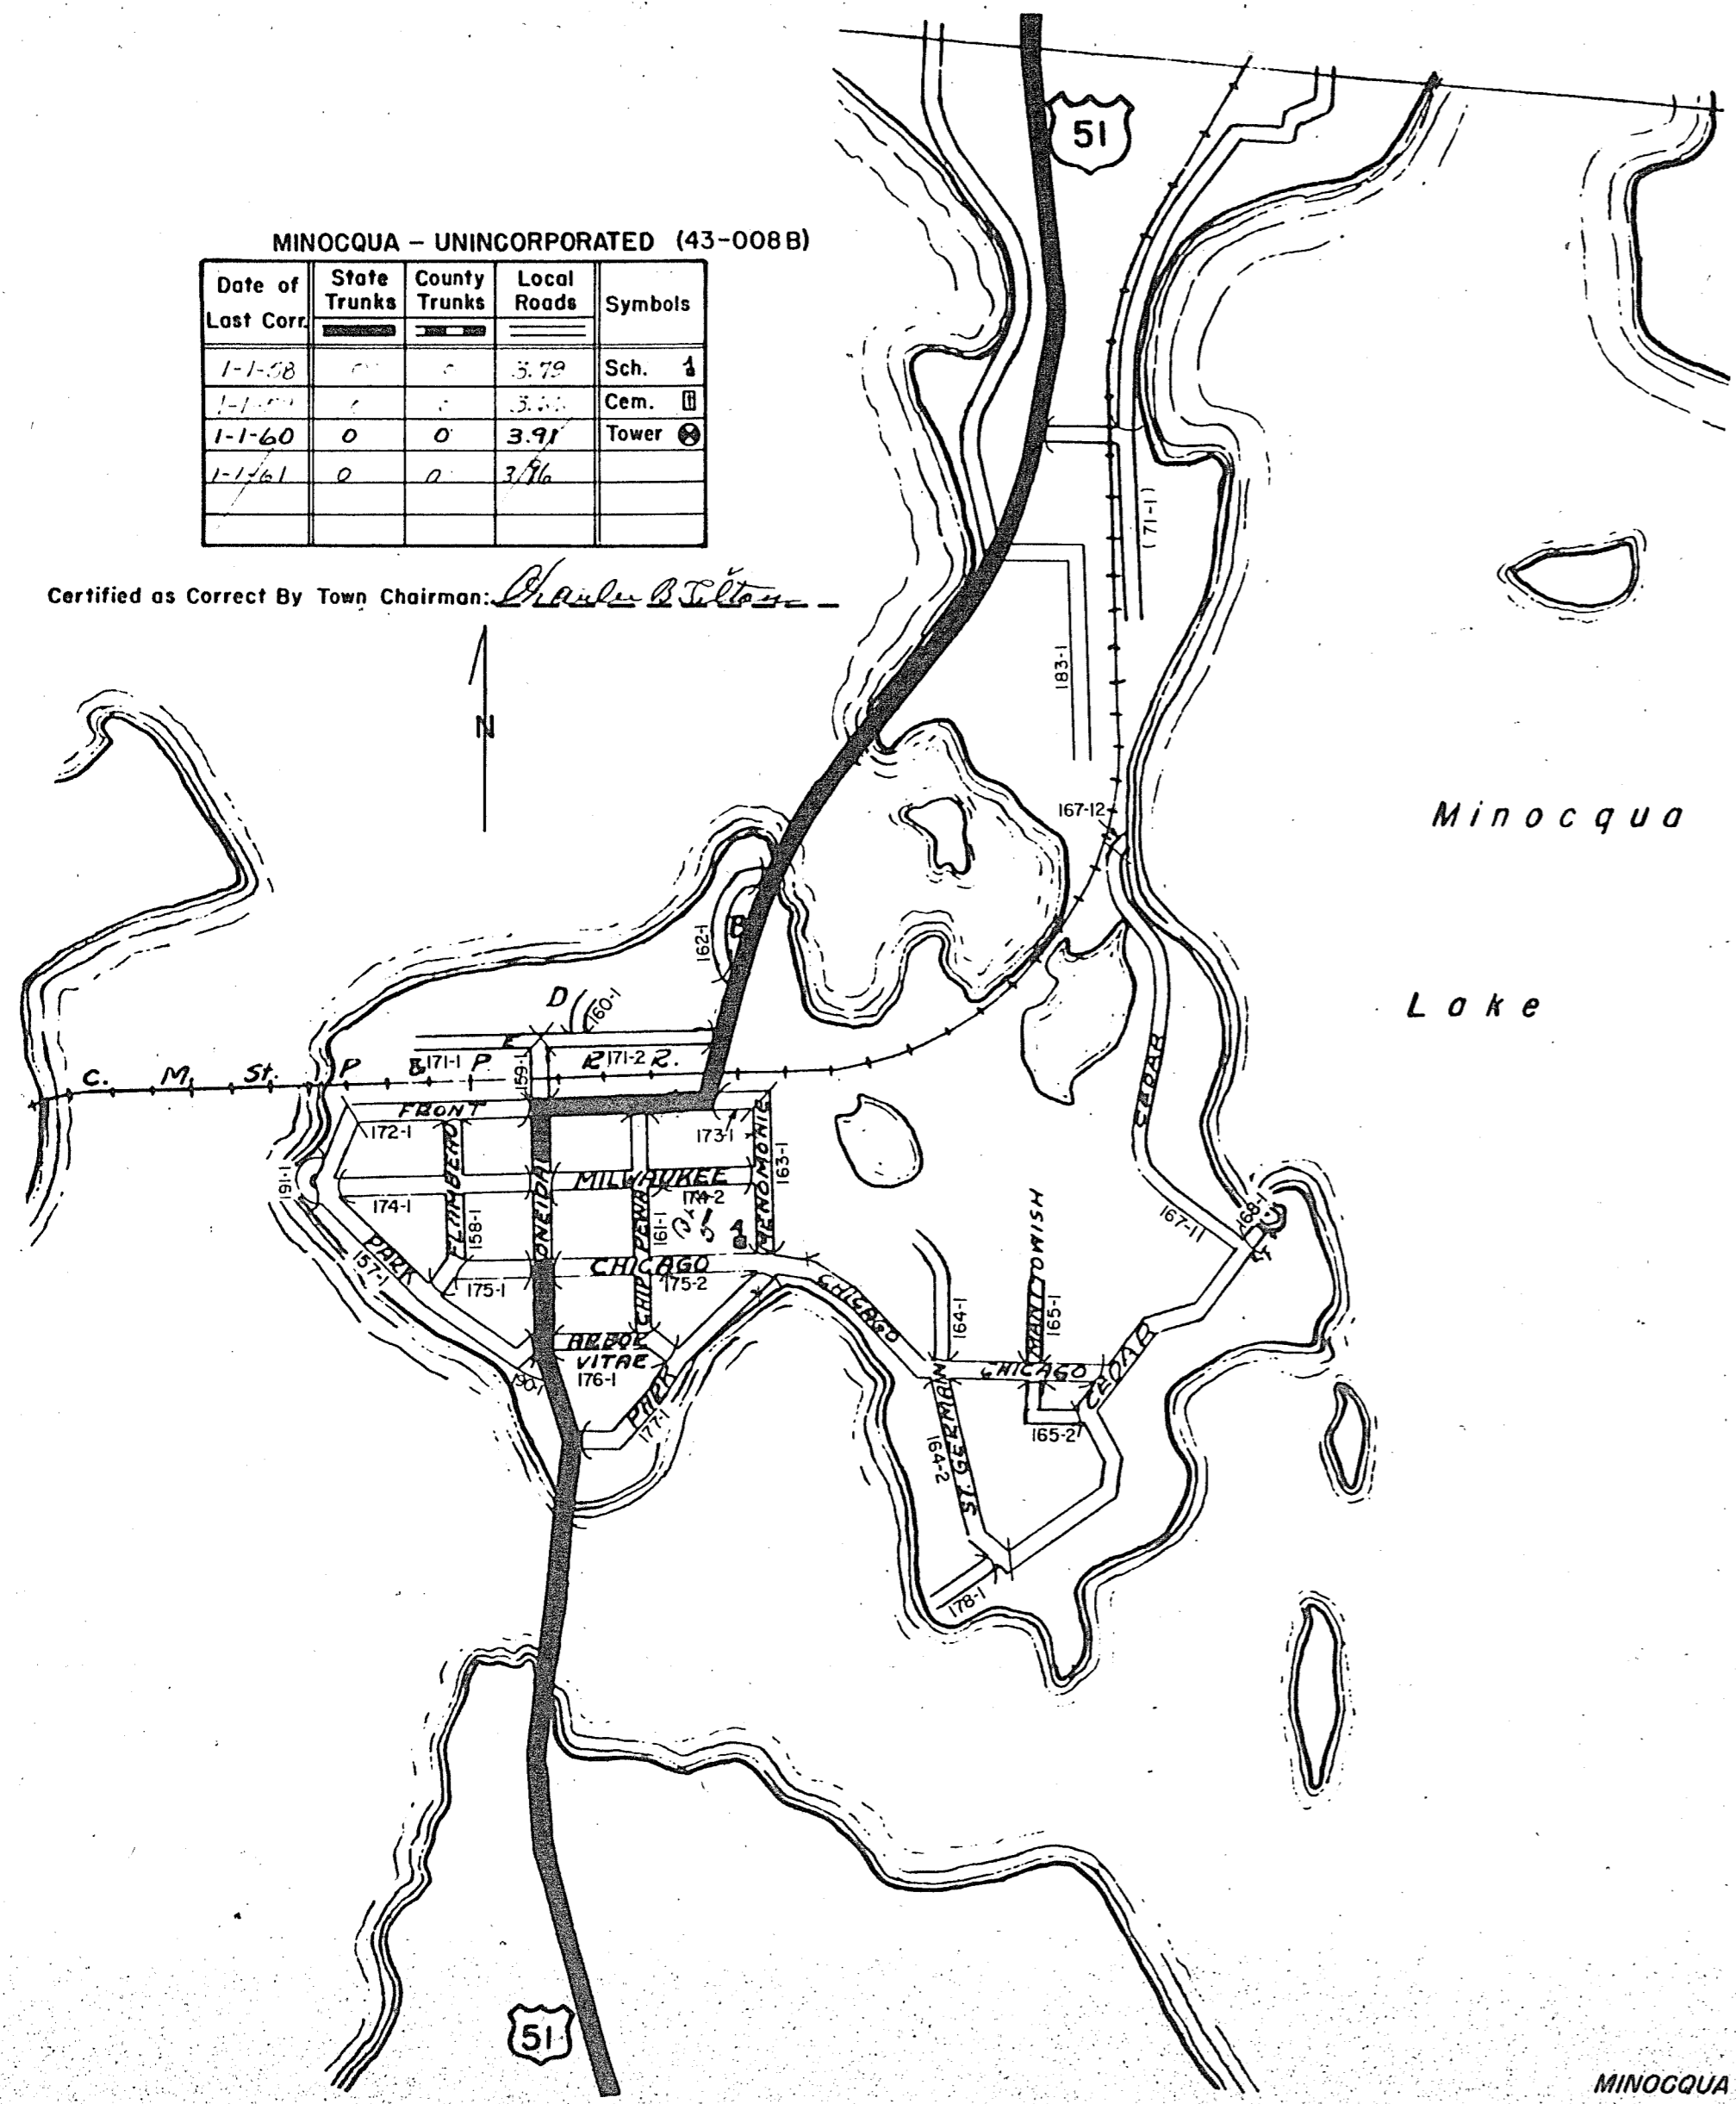

MINOCQUA

State Highway Commission of Wisconsin
PLATTED AREA - LOCAL ROAD STREET LIST
(43-008B) County Onida

Sheet 1 of 2
Date 7-26-60
Plat No. 8A-20

Road No.	Street Name	Gross Length		Intersections		Net Length (Feet)	C.A.
		Mils.	Feet	No.	Ft. Deduct.		
157-1	Park	0.27					
158-1	Flambeau	0.15					
159-1	Onida	0.05					
160-1	"P" Street	0.03					
161-1	Chipewa	0.17					
162-1	"P" Street	0.07					
163-1	Manitouish	0.12					
164-1	St. Germain	0.12					
164-2	St. Germain	0.13					
165-1	Manitouish	0.06					
165-2	Manitouish	0.06					
167-11	Cedar	0.66					
167-12	Cedar	0.03					
168-1	"P" Street	0.06					
171-1	"P" Street	0.13					
171-2	"P" Street	0.14					
172-1	Front	0.15					
173-1	Front	0.05					
Totals		2.45					

Certified as Correct: *Charles B. Silton* Town Chairman

State Highway Commission of Wisconsin
PLATTED AREA - LOCAL ROAD STREET LIST
(43-008B) County Onida

Sheet 2 of 2
Date 7-25-60
Plat No. 8A-20

Road No.	Street Name	Gross Length		Intersections		Net Length (Feet)	C.A.
		Mils.	Feet	No.	Ft. Deduct.		
174-1	Milwaukee	0.16					
174-2	Milwaukee	0.17					
175-1	Chicago	0.07					
175-2	Chicago	0.15					
176-1	Arbor Vitae	0.14					
177-1	Park	0.22					
178-1		0.01					
183-1	"P" Street	0.22					
190-1		0.02					
191-1		0.05					
Totals		1.51					
Totals		3.96		17			

Certified as Correct: *Charles B. Silton* Town Chairman