



STATE HIGHWAY COMM. OF WISCONSIN  
 TOWN PLAT RECORD  
 TOWN-THREE LAKES COUNTY-ONEIDA (43-018A)

Date of Last Conf.	State Fire Lane	State Trunks	County Trunks	Local Roads	Symbols
1-1-58	1.52	19.24	4.90	116.45	Sch. A
1-1-59	1.52	19.24	4.80	111.83	Com. B
1-1-60	1.52	19.24	4.65	111.83	
1-1-61	1.52	19.24	4.65	111.83	
1-1-62	1.52	19.24	4.65	111.83	

Certified as Correct by Town Chairman:

*[Signature]*  
 11/83

Checked by State Highway Comm. on 1/22/64

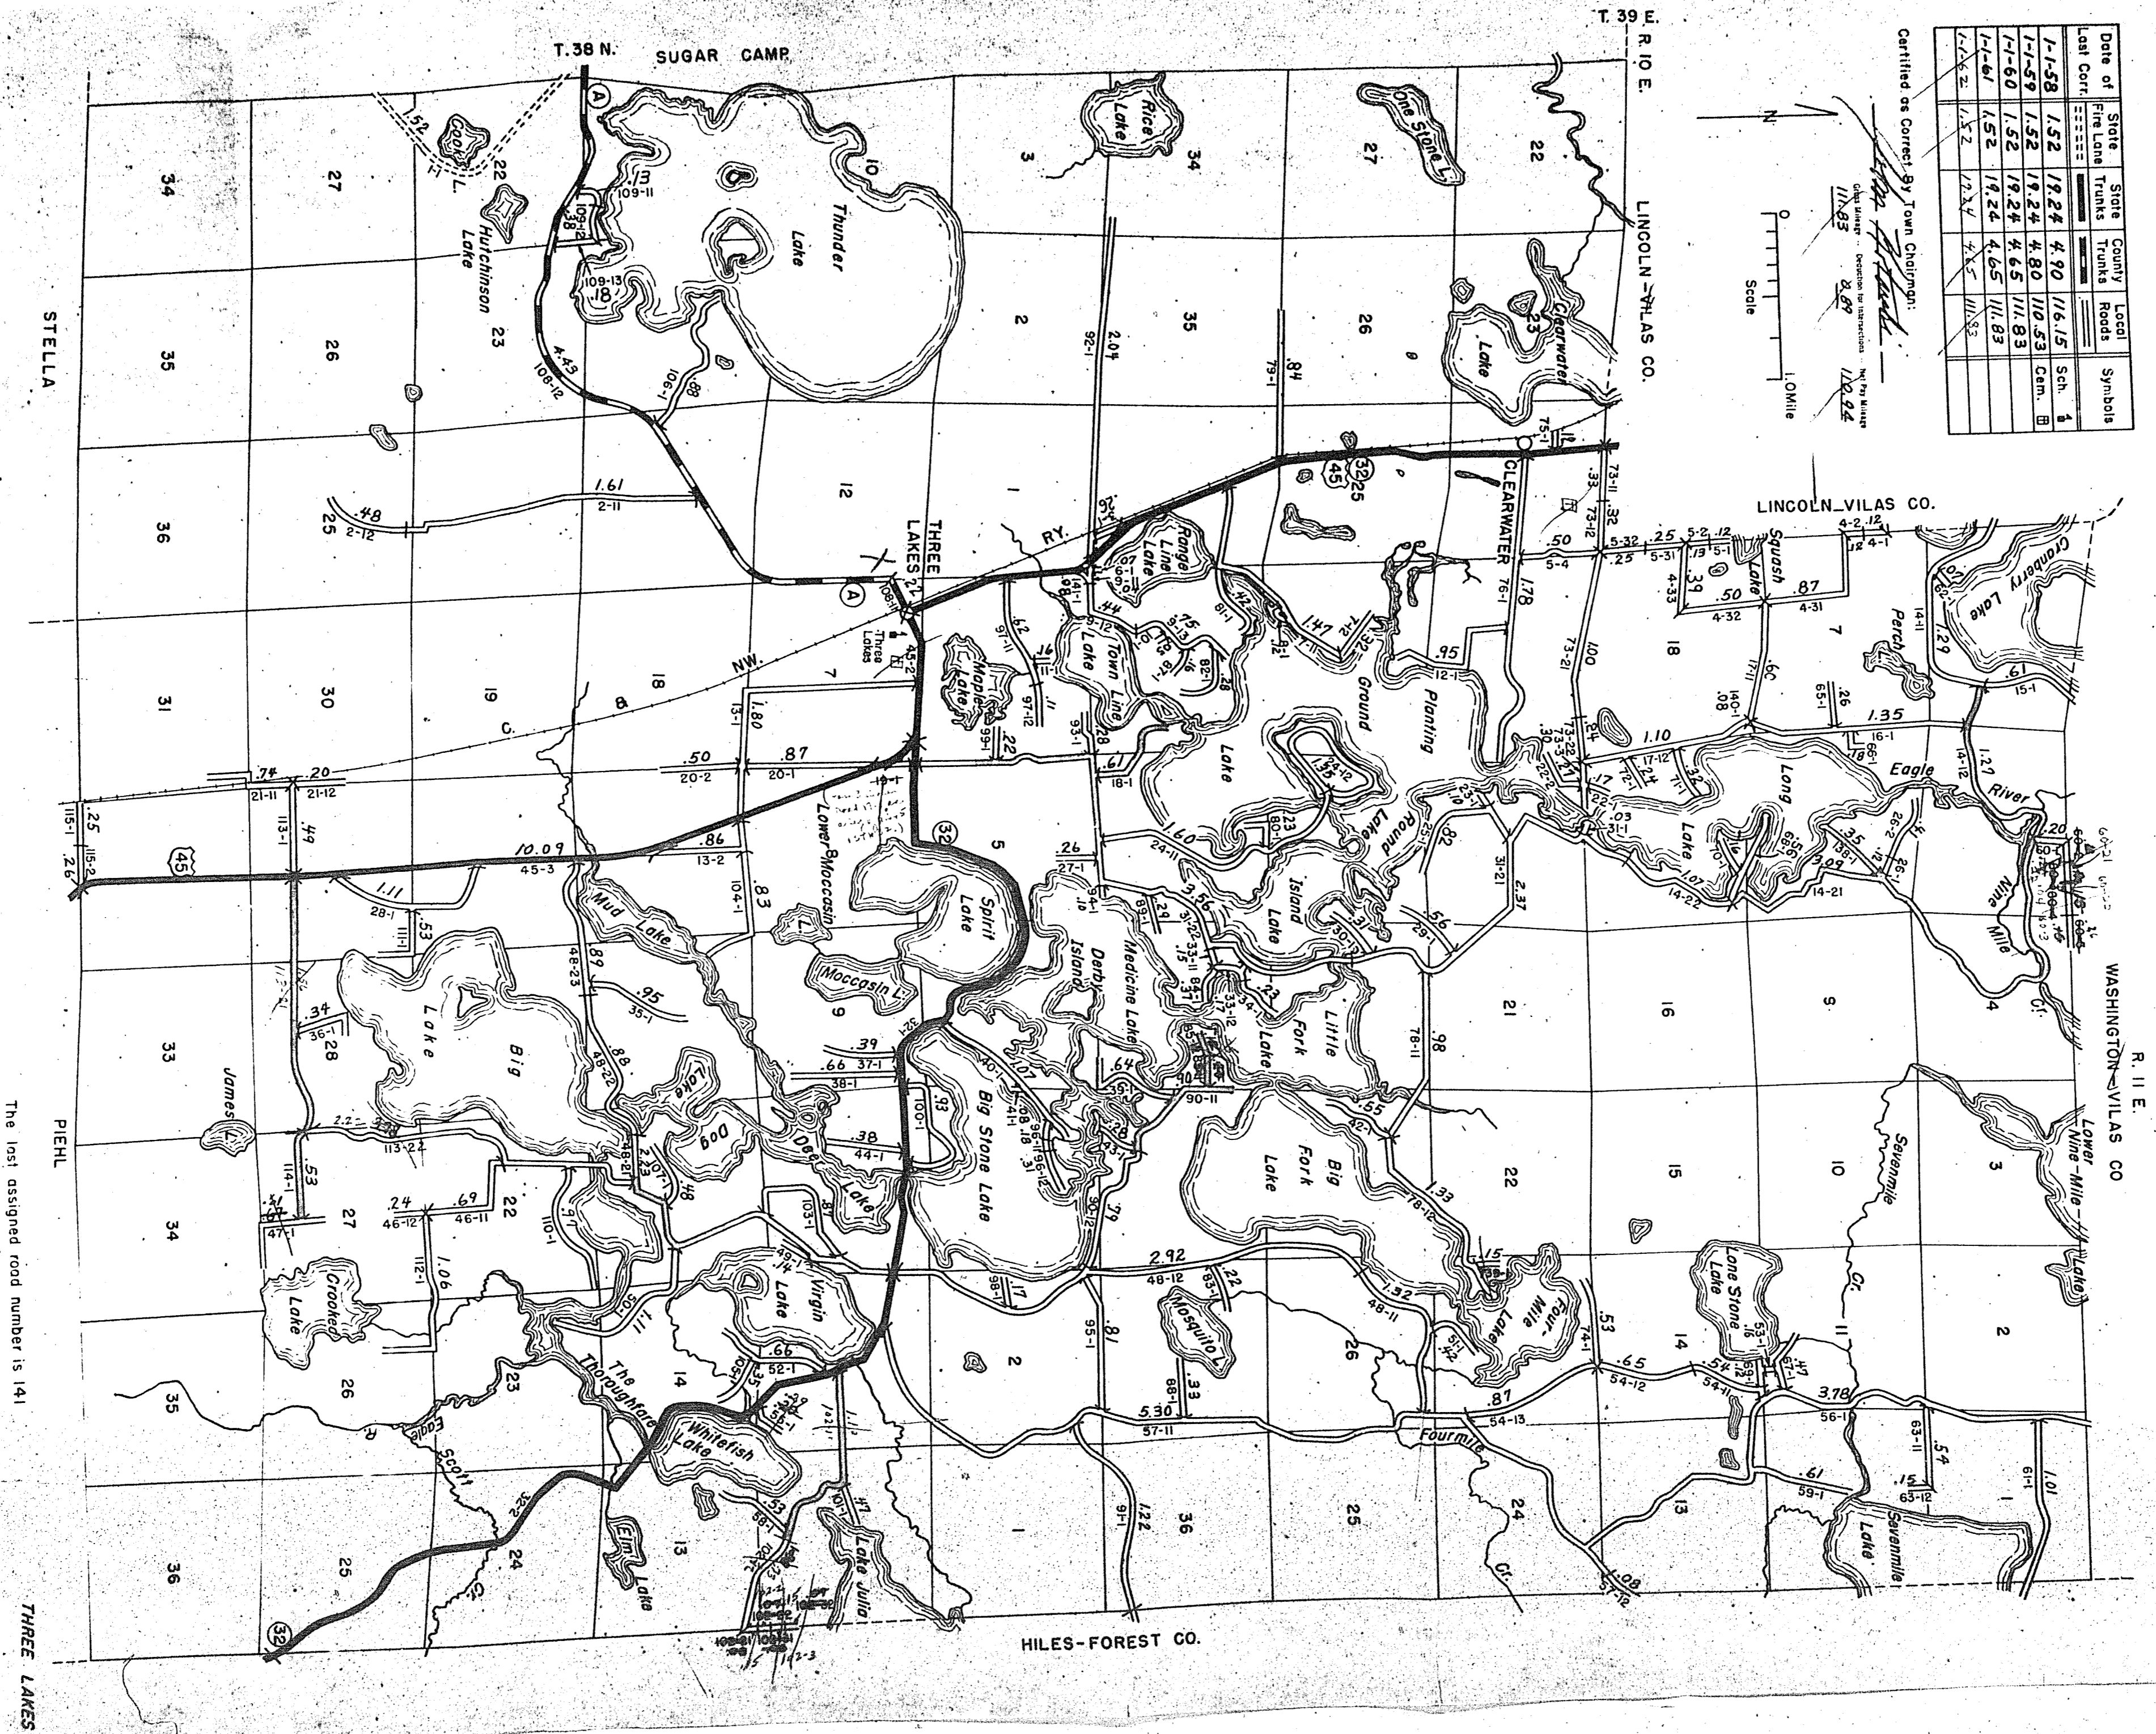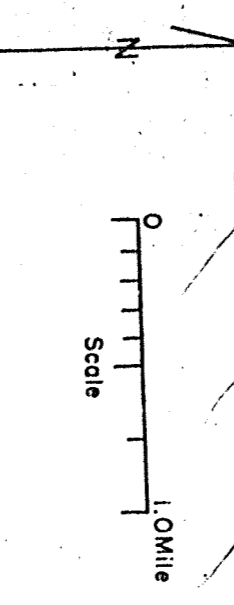

The last assigned road number is 141

THREE LAKES