

STATE HIGHWAY COMM. OF WISCONSIN
LAKE TOMAHAWK UNINCORPORATED


Town LK. TOMAHAWK County ONEIDA (43-005B)

Date of Last Cor.	State Trunks	County Trunks	Local Roads	Symbols
1-1-59			1.77	Sch. 4
1-1-60			1.91	Cem. 11
1-1-61			1.57	
1-1-62			1.57	
1-1-63			1.80	
1-1-64				

RETURN THIS PLAT

Certified as Correct By Town Chairman *Raymond D. Sloan*

5A-20

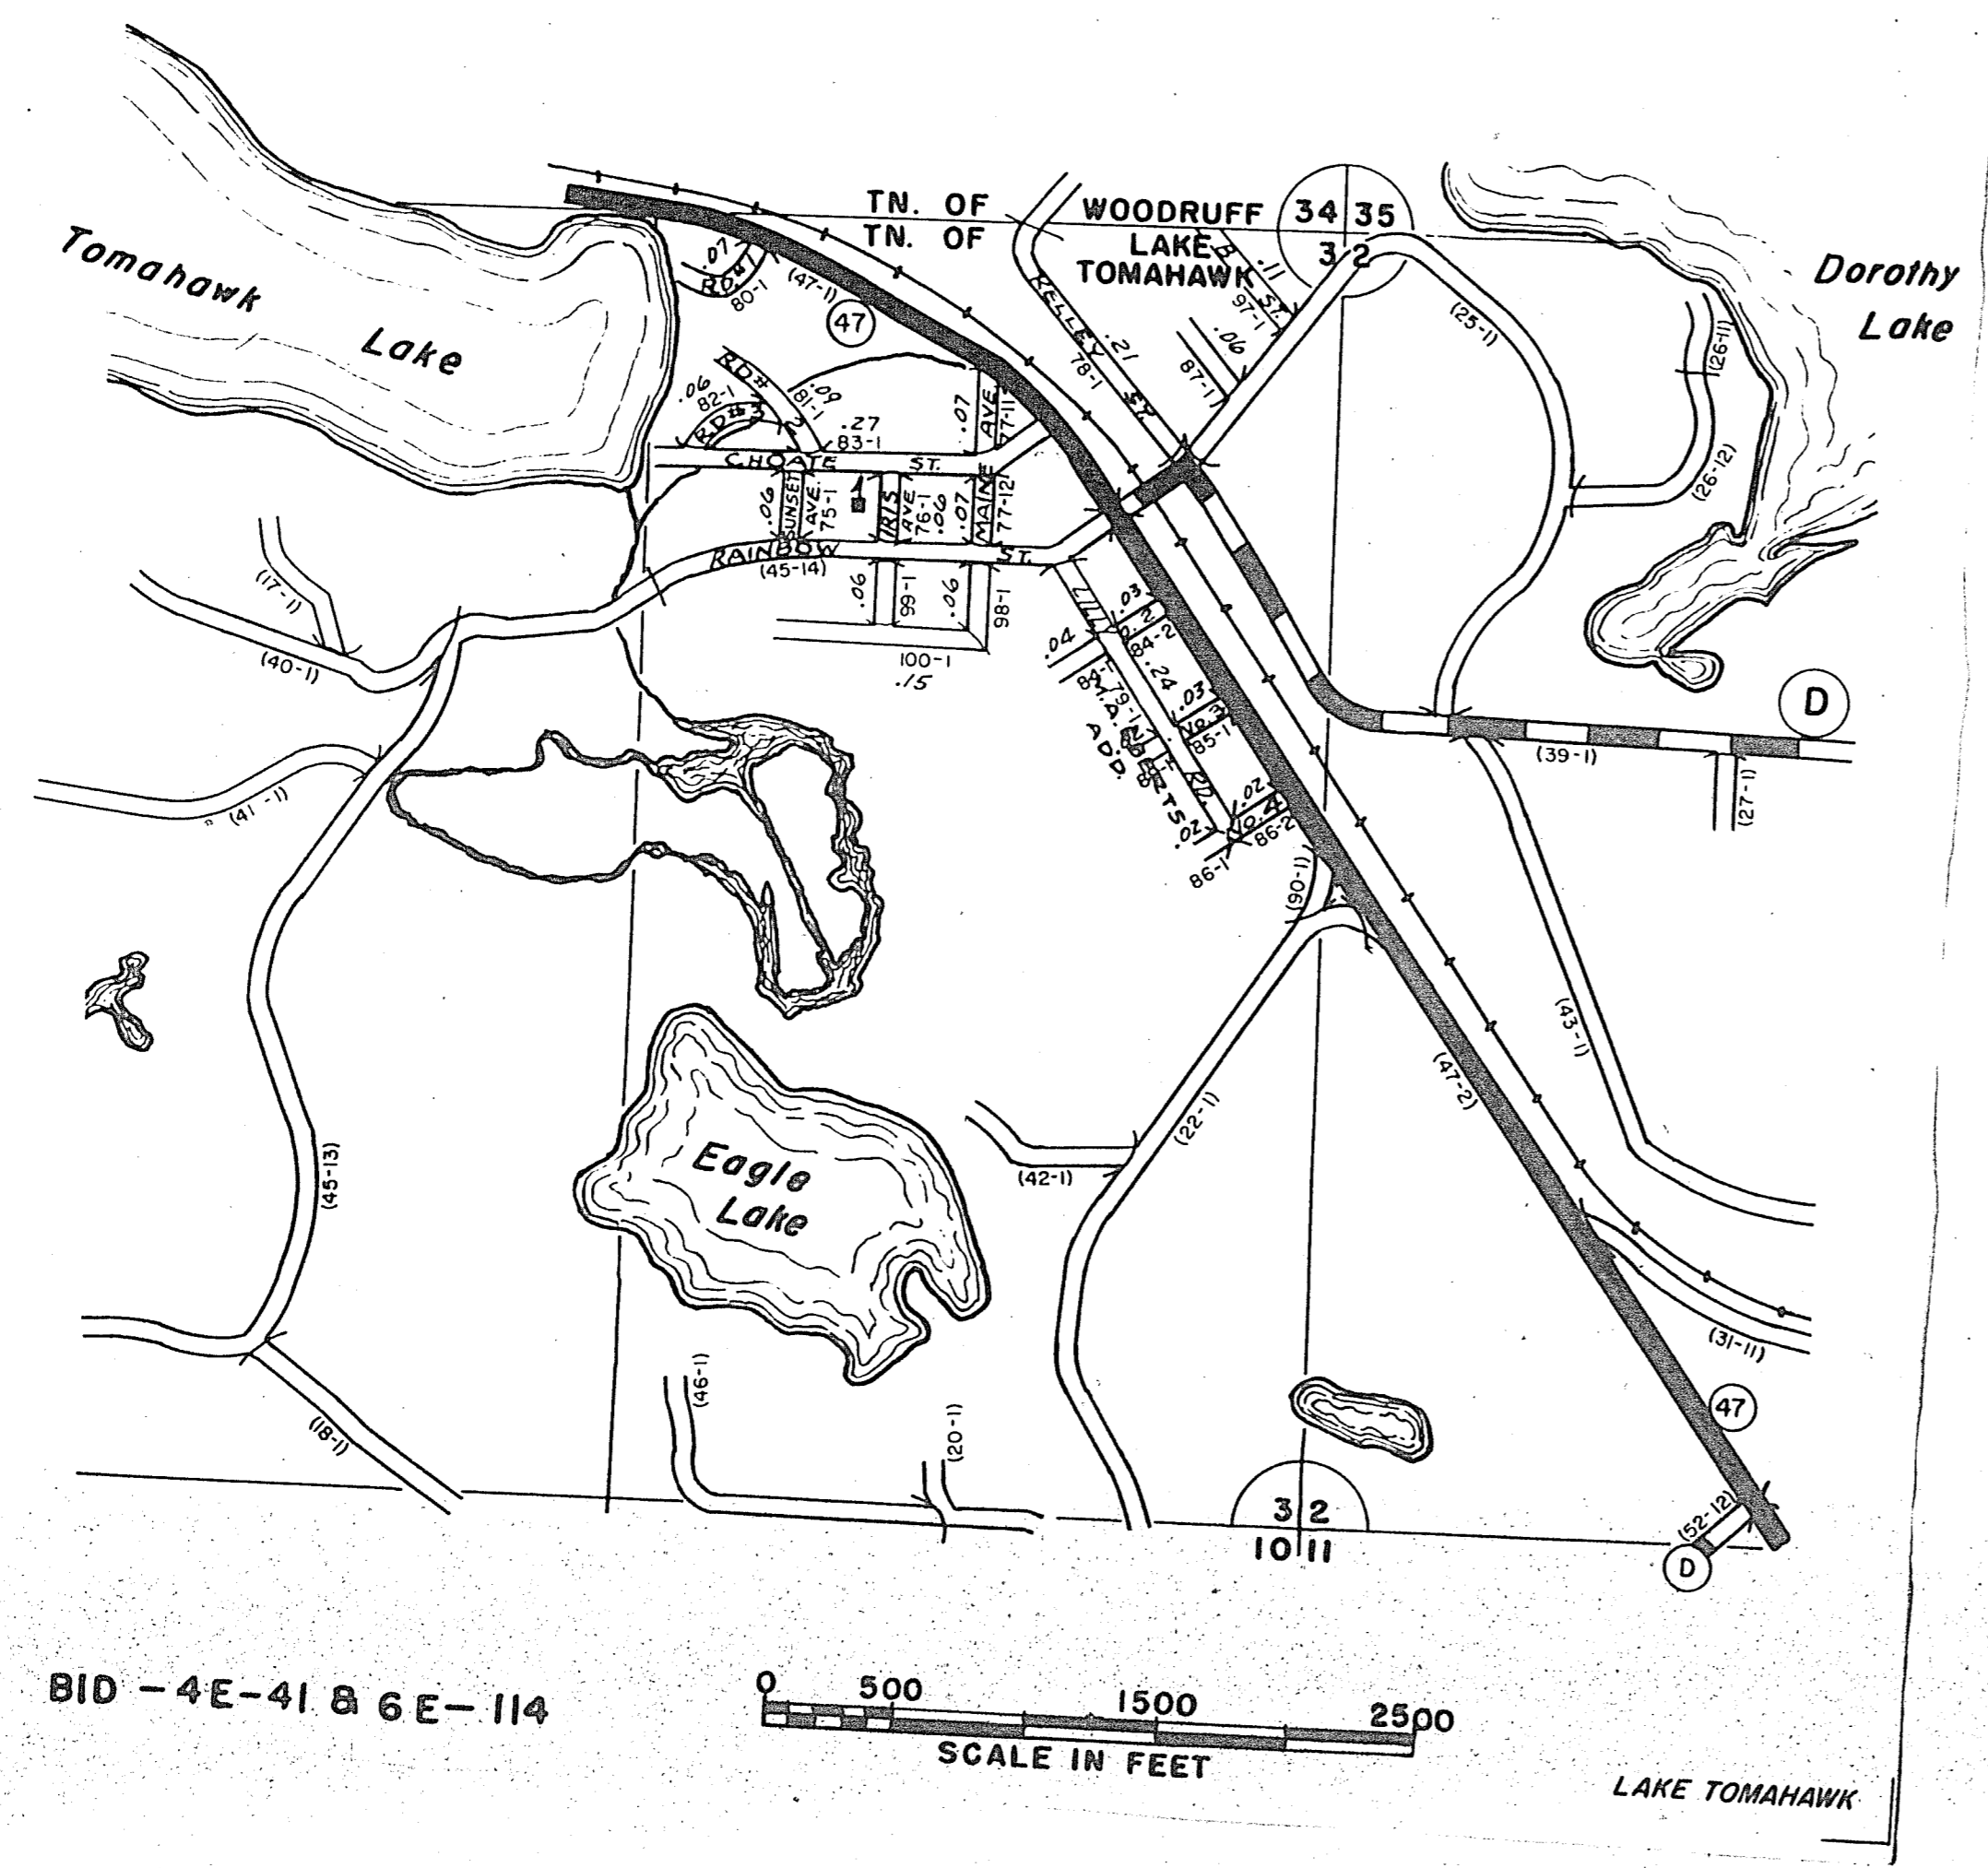

BID - 4E-41 & 6E-114

0 500 1500 2500
SCALE IN FEET

State Highway Commission of Wisconsin
RURAL PLATTED AREA - LOCAL ROAD STREET LIST
Community (43-005B) County Oneida

Town Lake Tomahawk
Date 1963
Plat No. 5A-20
Sheet 1 of 1

Road No.	Street Name	Gross Length		Intersections		Net Length (Feet)	C. No.
		Miles	Feet	No.	Ft. Deduct.		
75-1	Sunset Avenue	0.06	✓				
76-1	Iris Street	0.06	✓				
77-11	Main Avenue	0.07	✓				
77-12	Main Avenue	0.07	✓				
78-1	Kelley Street	0.21	✓				
79-1	Lilly Road	0.24	✓				
80-1		0.07	✓				
81-1		0.09	✓				
82-1							
83-1	Choate Street	0.06	✓				
84-1		0.27	✓				
84-2		0.04	✓				
		0.03	✓				
85-1	Arbutis Drive	0.03	✓				
86-1	Tulip Drive	0.02	✓				
86-2	Tulip Drive	0.02	✓				
87-1	Balsey Road	0.06	✓				
89-1	Arbutis Drive	0.02	✓				
97-1	B Street	0.11	✓				
98-1	Main Street	0.06	✓				
99-1	Iris Street	0.06	✓				
100-1	A Street	0.15	✓				
Totals		1.80	✓				

Certified as Correct *Raymond D. Sloan*
Town Chairman
Pay Miles 166
166