



RETURN THIS PLAT

STATE HIGHWAY COMM. OF WISCONSIN  
TOWN PLAT RECORD  
Town - MINOCQUA R. 6E. County - ONEIDA (43-008A)  
WOODRUFF

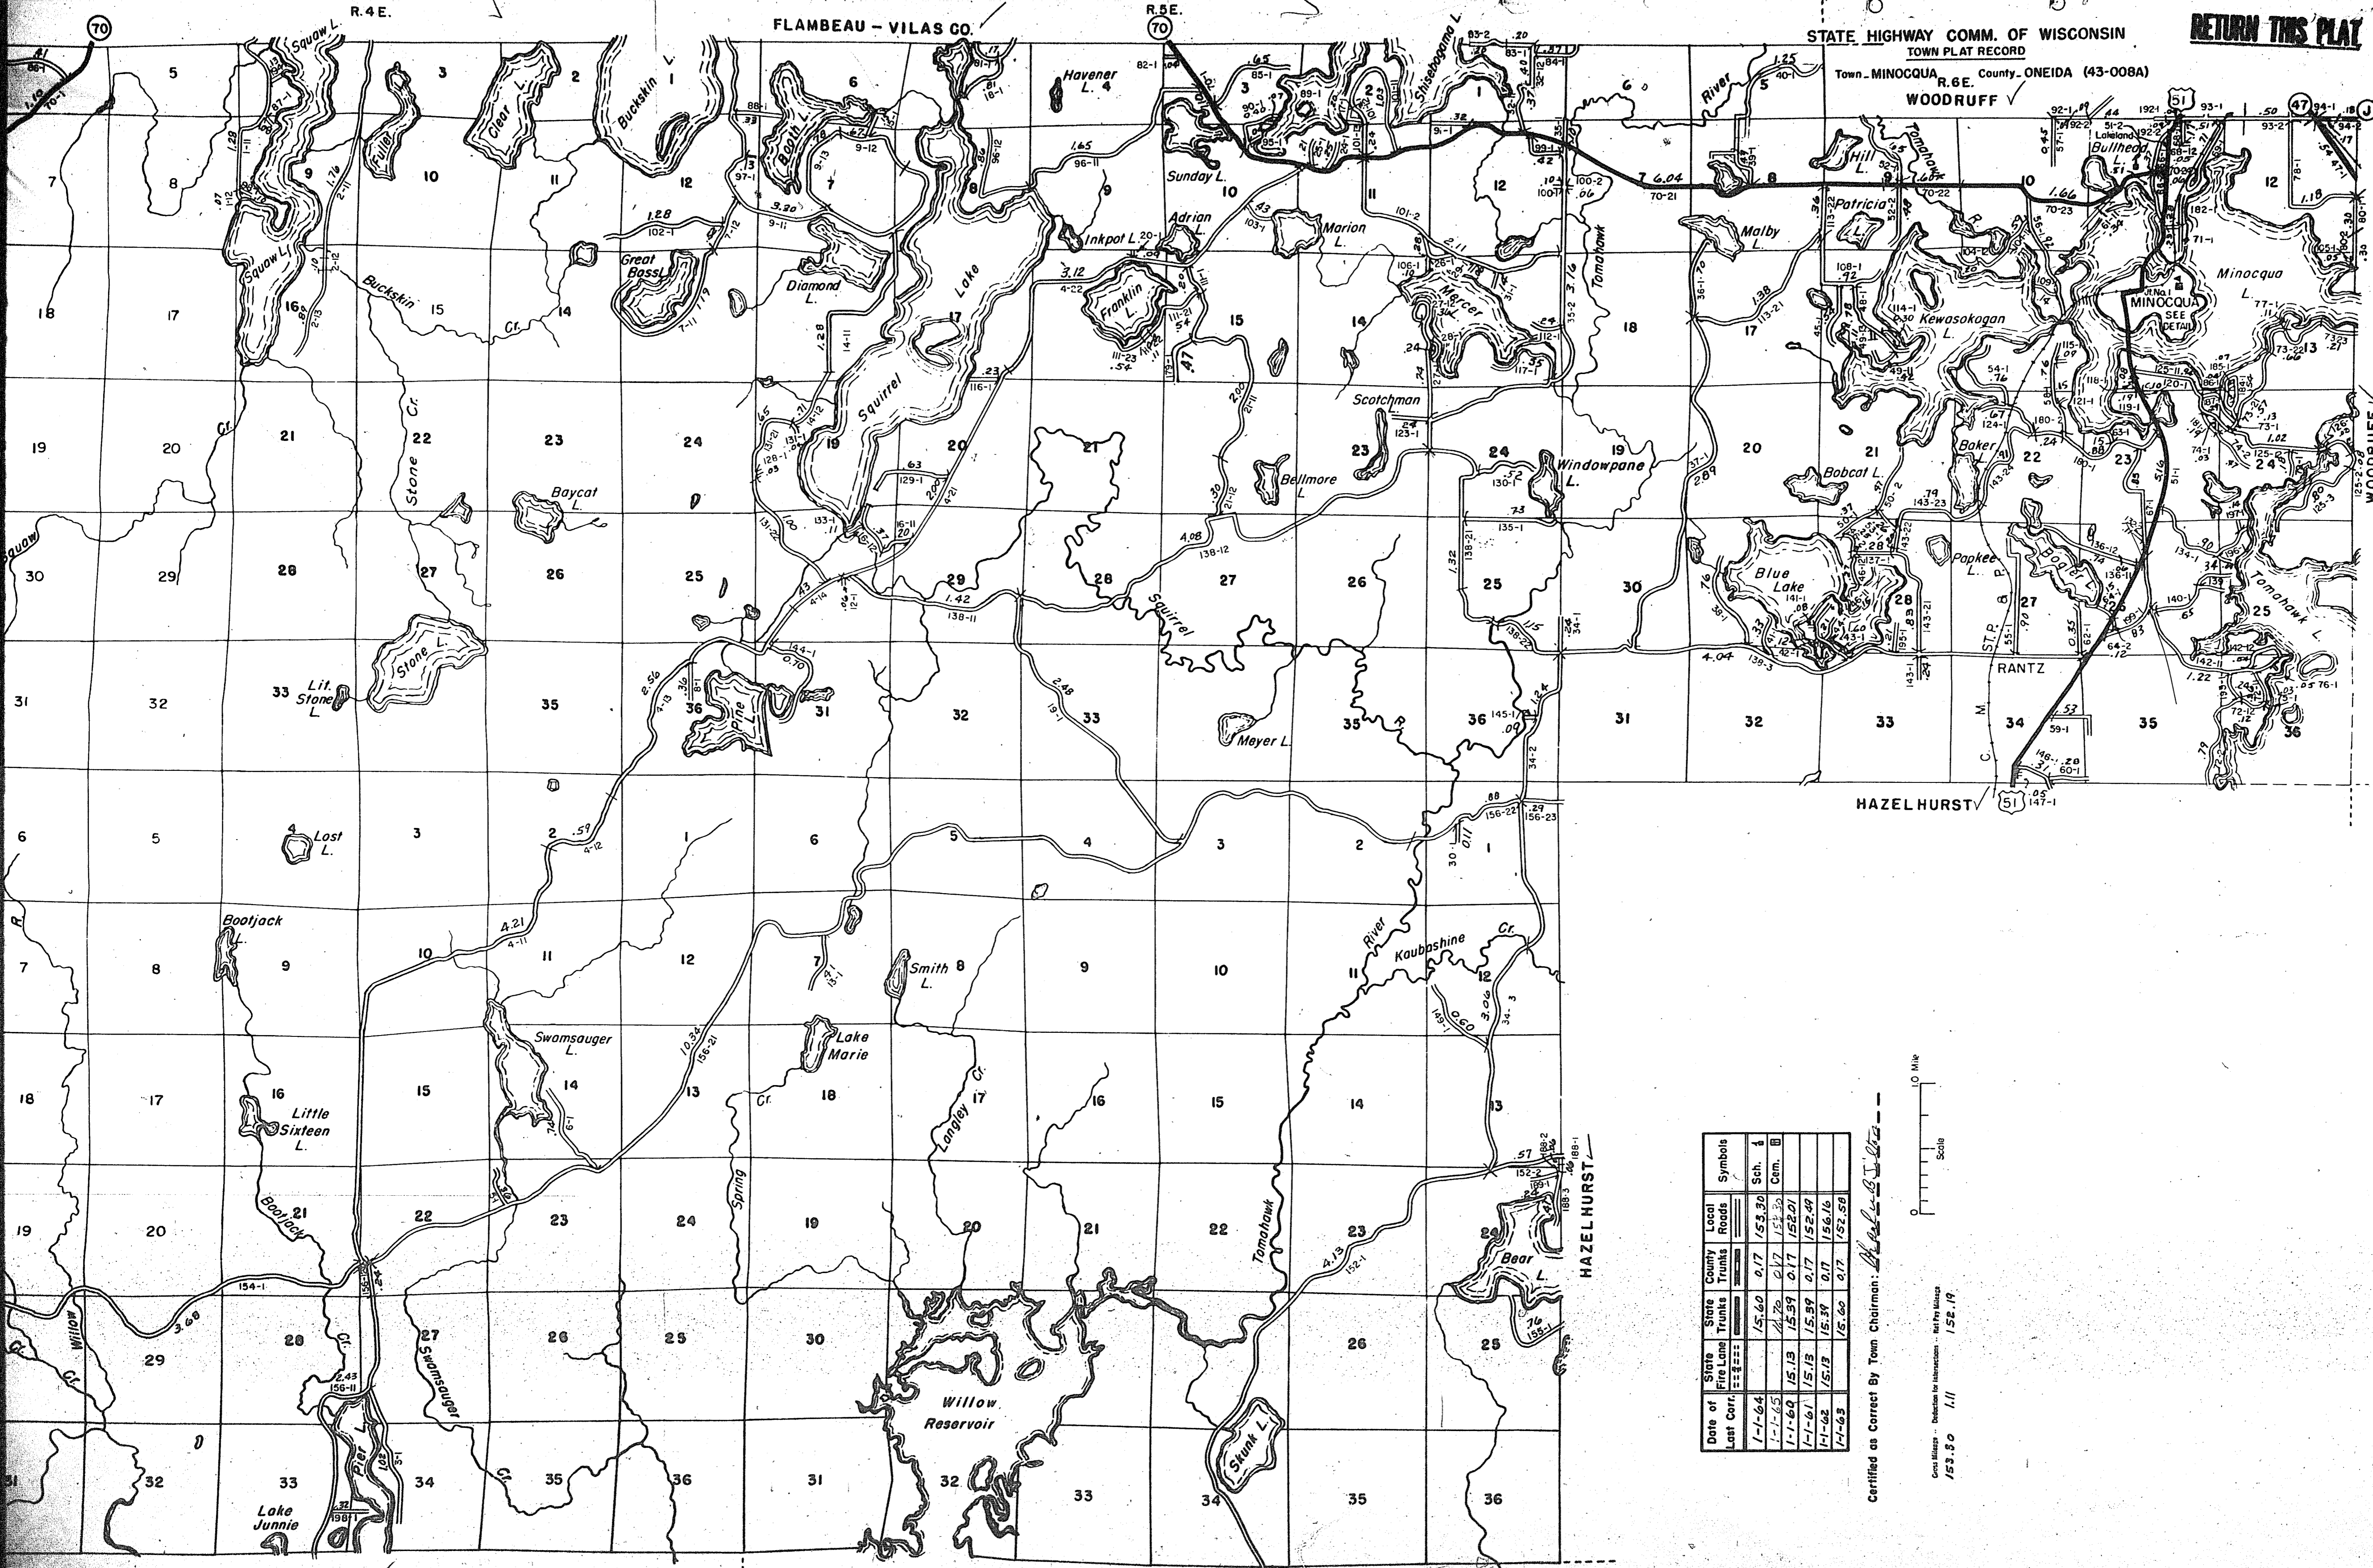

Date of Last Conf.	State Fire Lane	County Trunks	Local Trunks	County Roads	Local Roads	Symbols
1-1-64	15.60	0.17	153.20	Sch. 1		
1-1-65	14.70	0.17	153.30	Cem. B		
1-1-66	15.13	0.17	152.01			
1-1-67	15.13	0.17	152.49			
1-1-68	15.30	0.17	156.16			
1-1-69	15.60	0.17	152.53			

Certified as Correct By Town Chairman: *[Signature]*

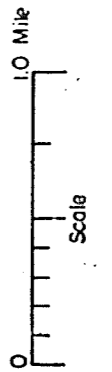

Scale  
151.90 1/1 152.19

The last assigned road number is 200.

MINOCQUA

LYNNE

LITTLE RICE

HAZEL HURST