

STATE HIGHWAY COMM. OF WISCONSIN  
TOWN PLAT RECORD

RETURN THIS PLAT


Town - MONICO County - ONEIDA (43-009A)

Date of Last Corr.	State Fire Lane	State Trunks	County Trunks	Local Roads	Symbols
1-1-64		15.93	.90	22.83	Sch. 4
1-1-65		15.93	.90	22.87	Cem. 1
1-1-60	3.84	16.04	1.00	19.06	
1-1-61	3.84	16.04	1.00	19.41	
1-1-62	3.84	16.04	1.00	19.41	
1-1-63		16.07	.90	22.92	

Units: Miles  
 22-83  
 22-91


Deduction for Intersections: 0.20  
 22-83  
 22-71

Net Pay Miles: 22-83  
 22-71

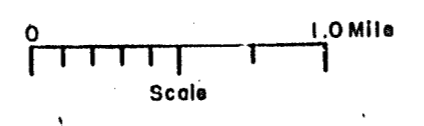

Certified as Correct By Town Chairman: *Rudy Johnson*

T. 36 N.  
 GRANDON-Forest CO.

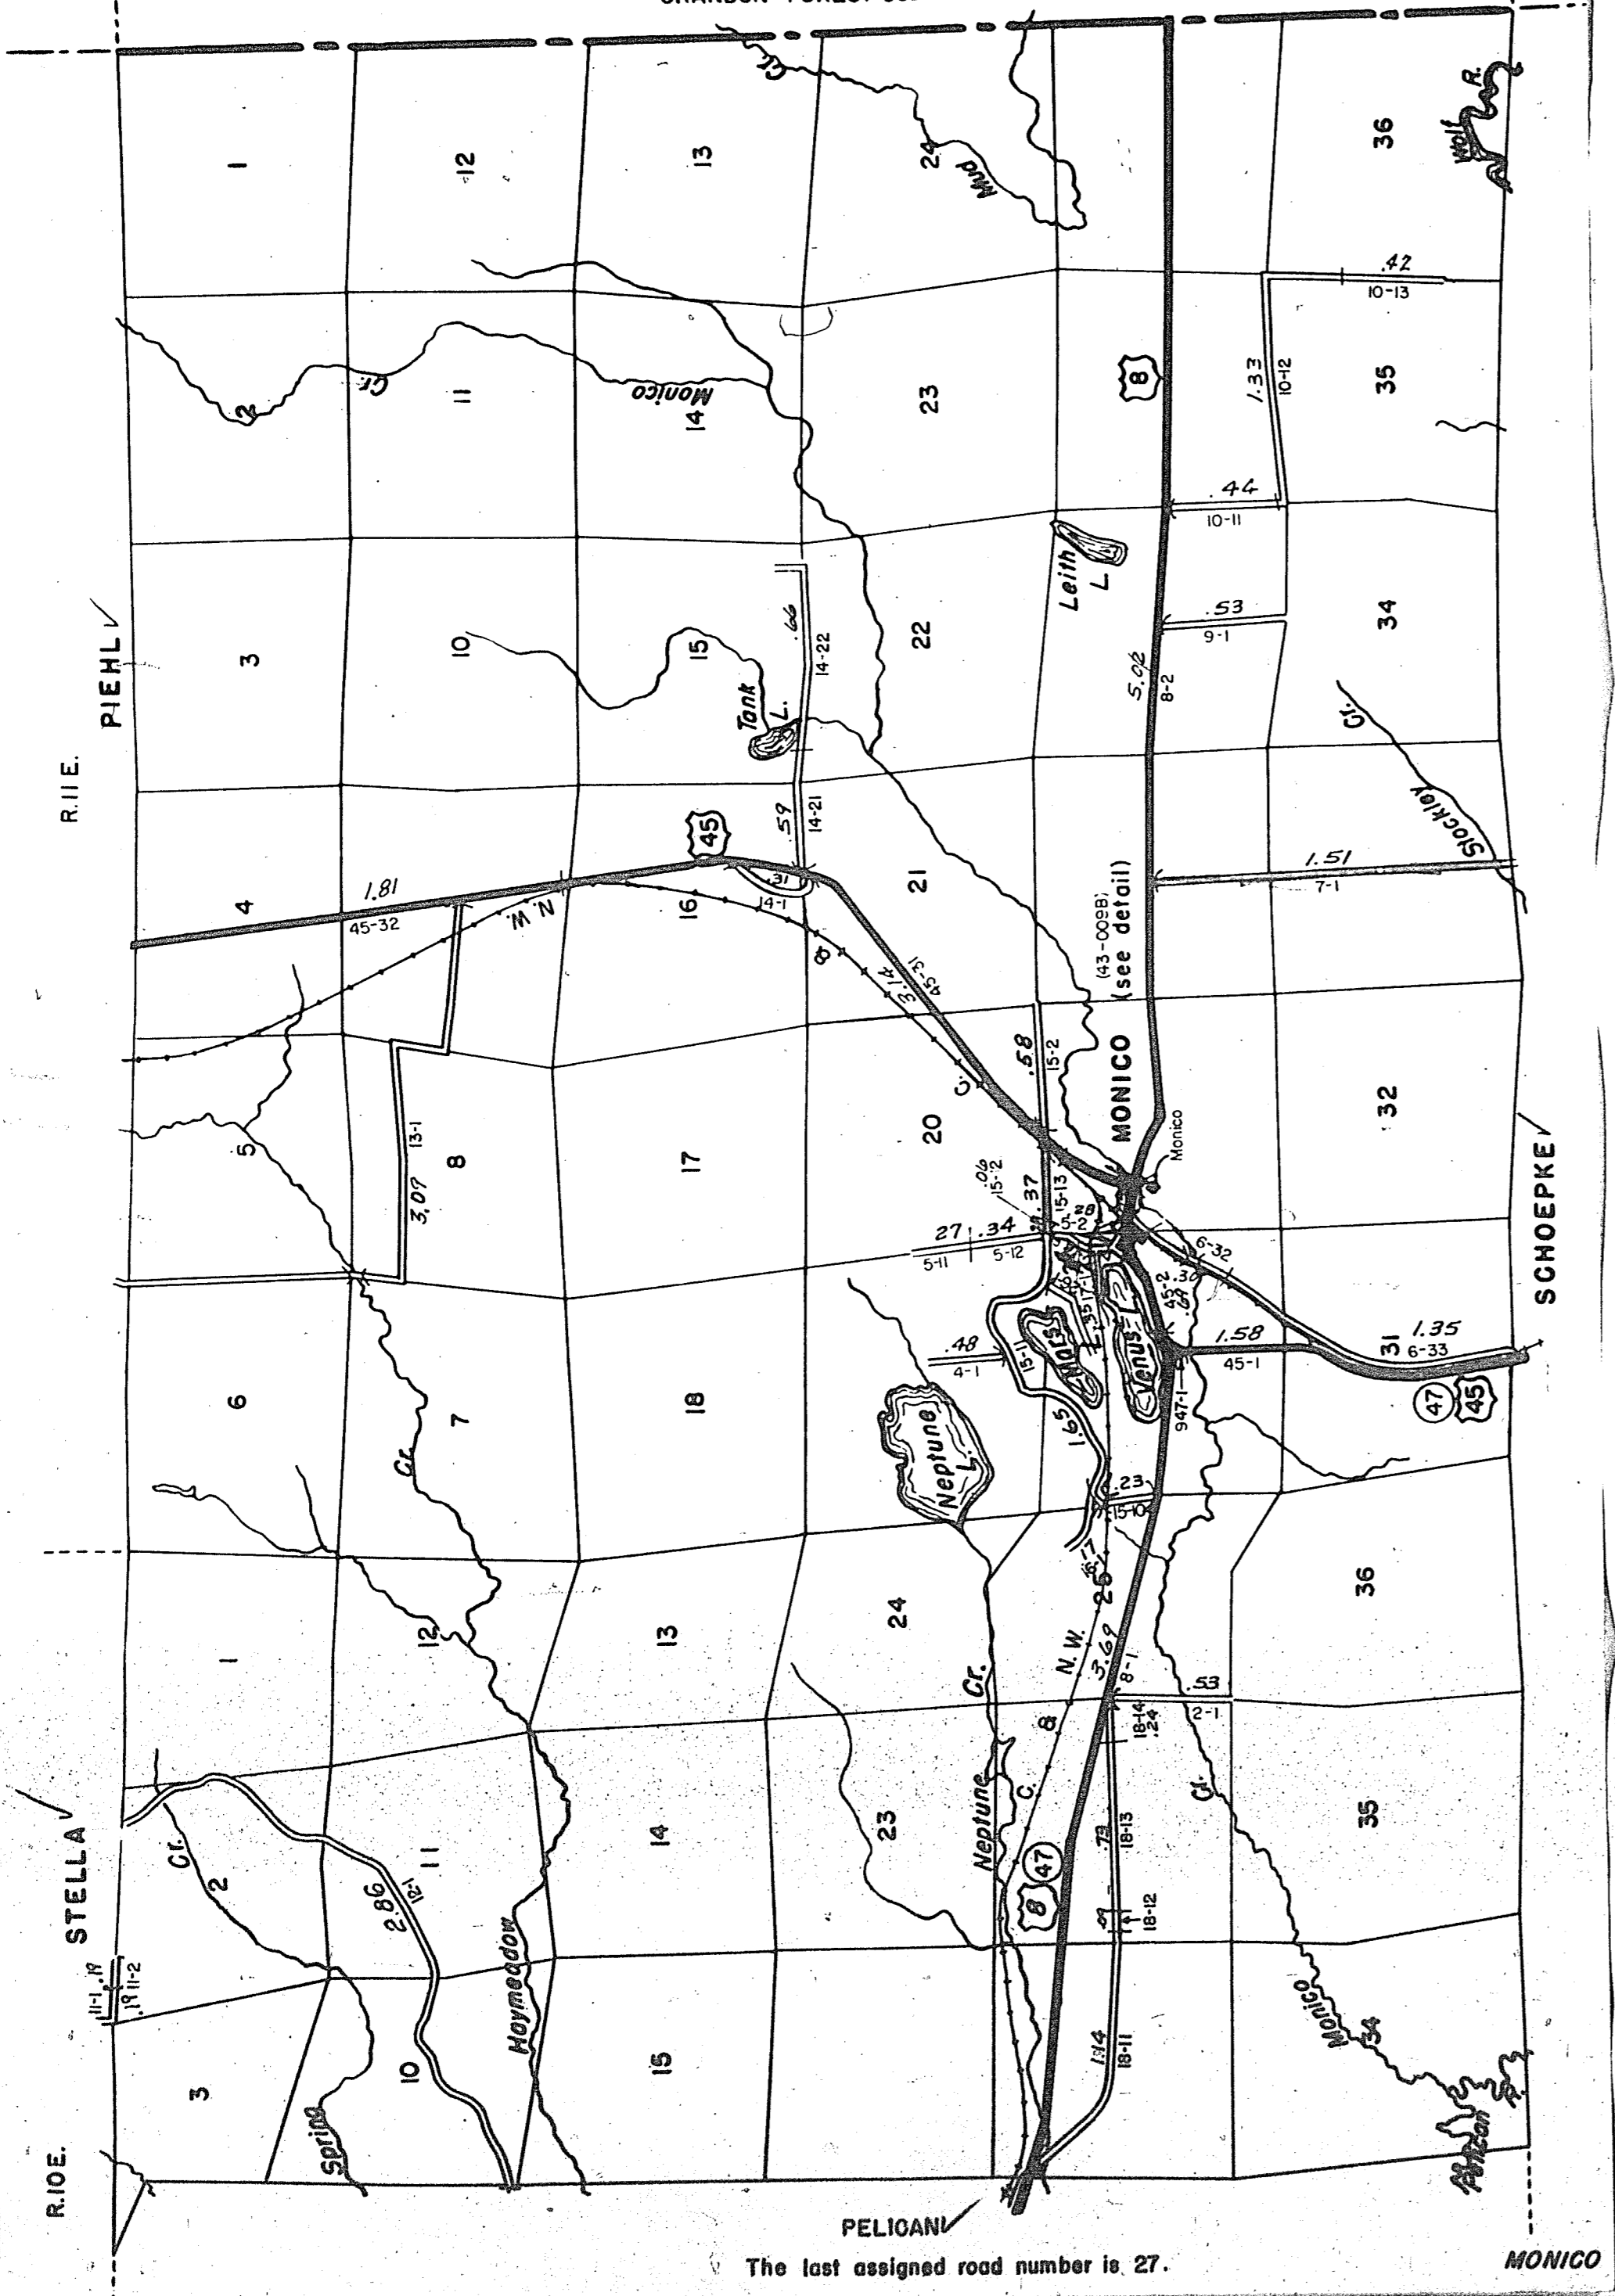

The last assigned road number is 27.


STATE HIGHWAY COMM. OF WISCONSIN  
TOWN PLAT RECORD

RETURN THIS PLAT

MONICO - UNINCORPORATED (43-009B)

Date of Last Corr.	State Trunks	County Trunks	Local Roads	Symbols
1-1-64		0.90	1.44	Sch. 4
1-1-65		0.90	1.44	Cem. 1
1-1-60	0.52	1.00	1.55	
1-1-61	0.52	1.00	1.55	
1-1-62	0.52	1.00	1.55	
1-1-63	0.52	.90	1.44	

Certified as Correct By Town Chairman: *Rudy Johnson*

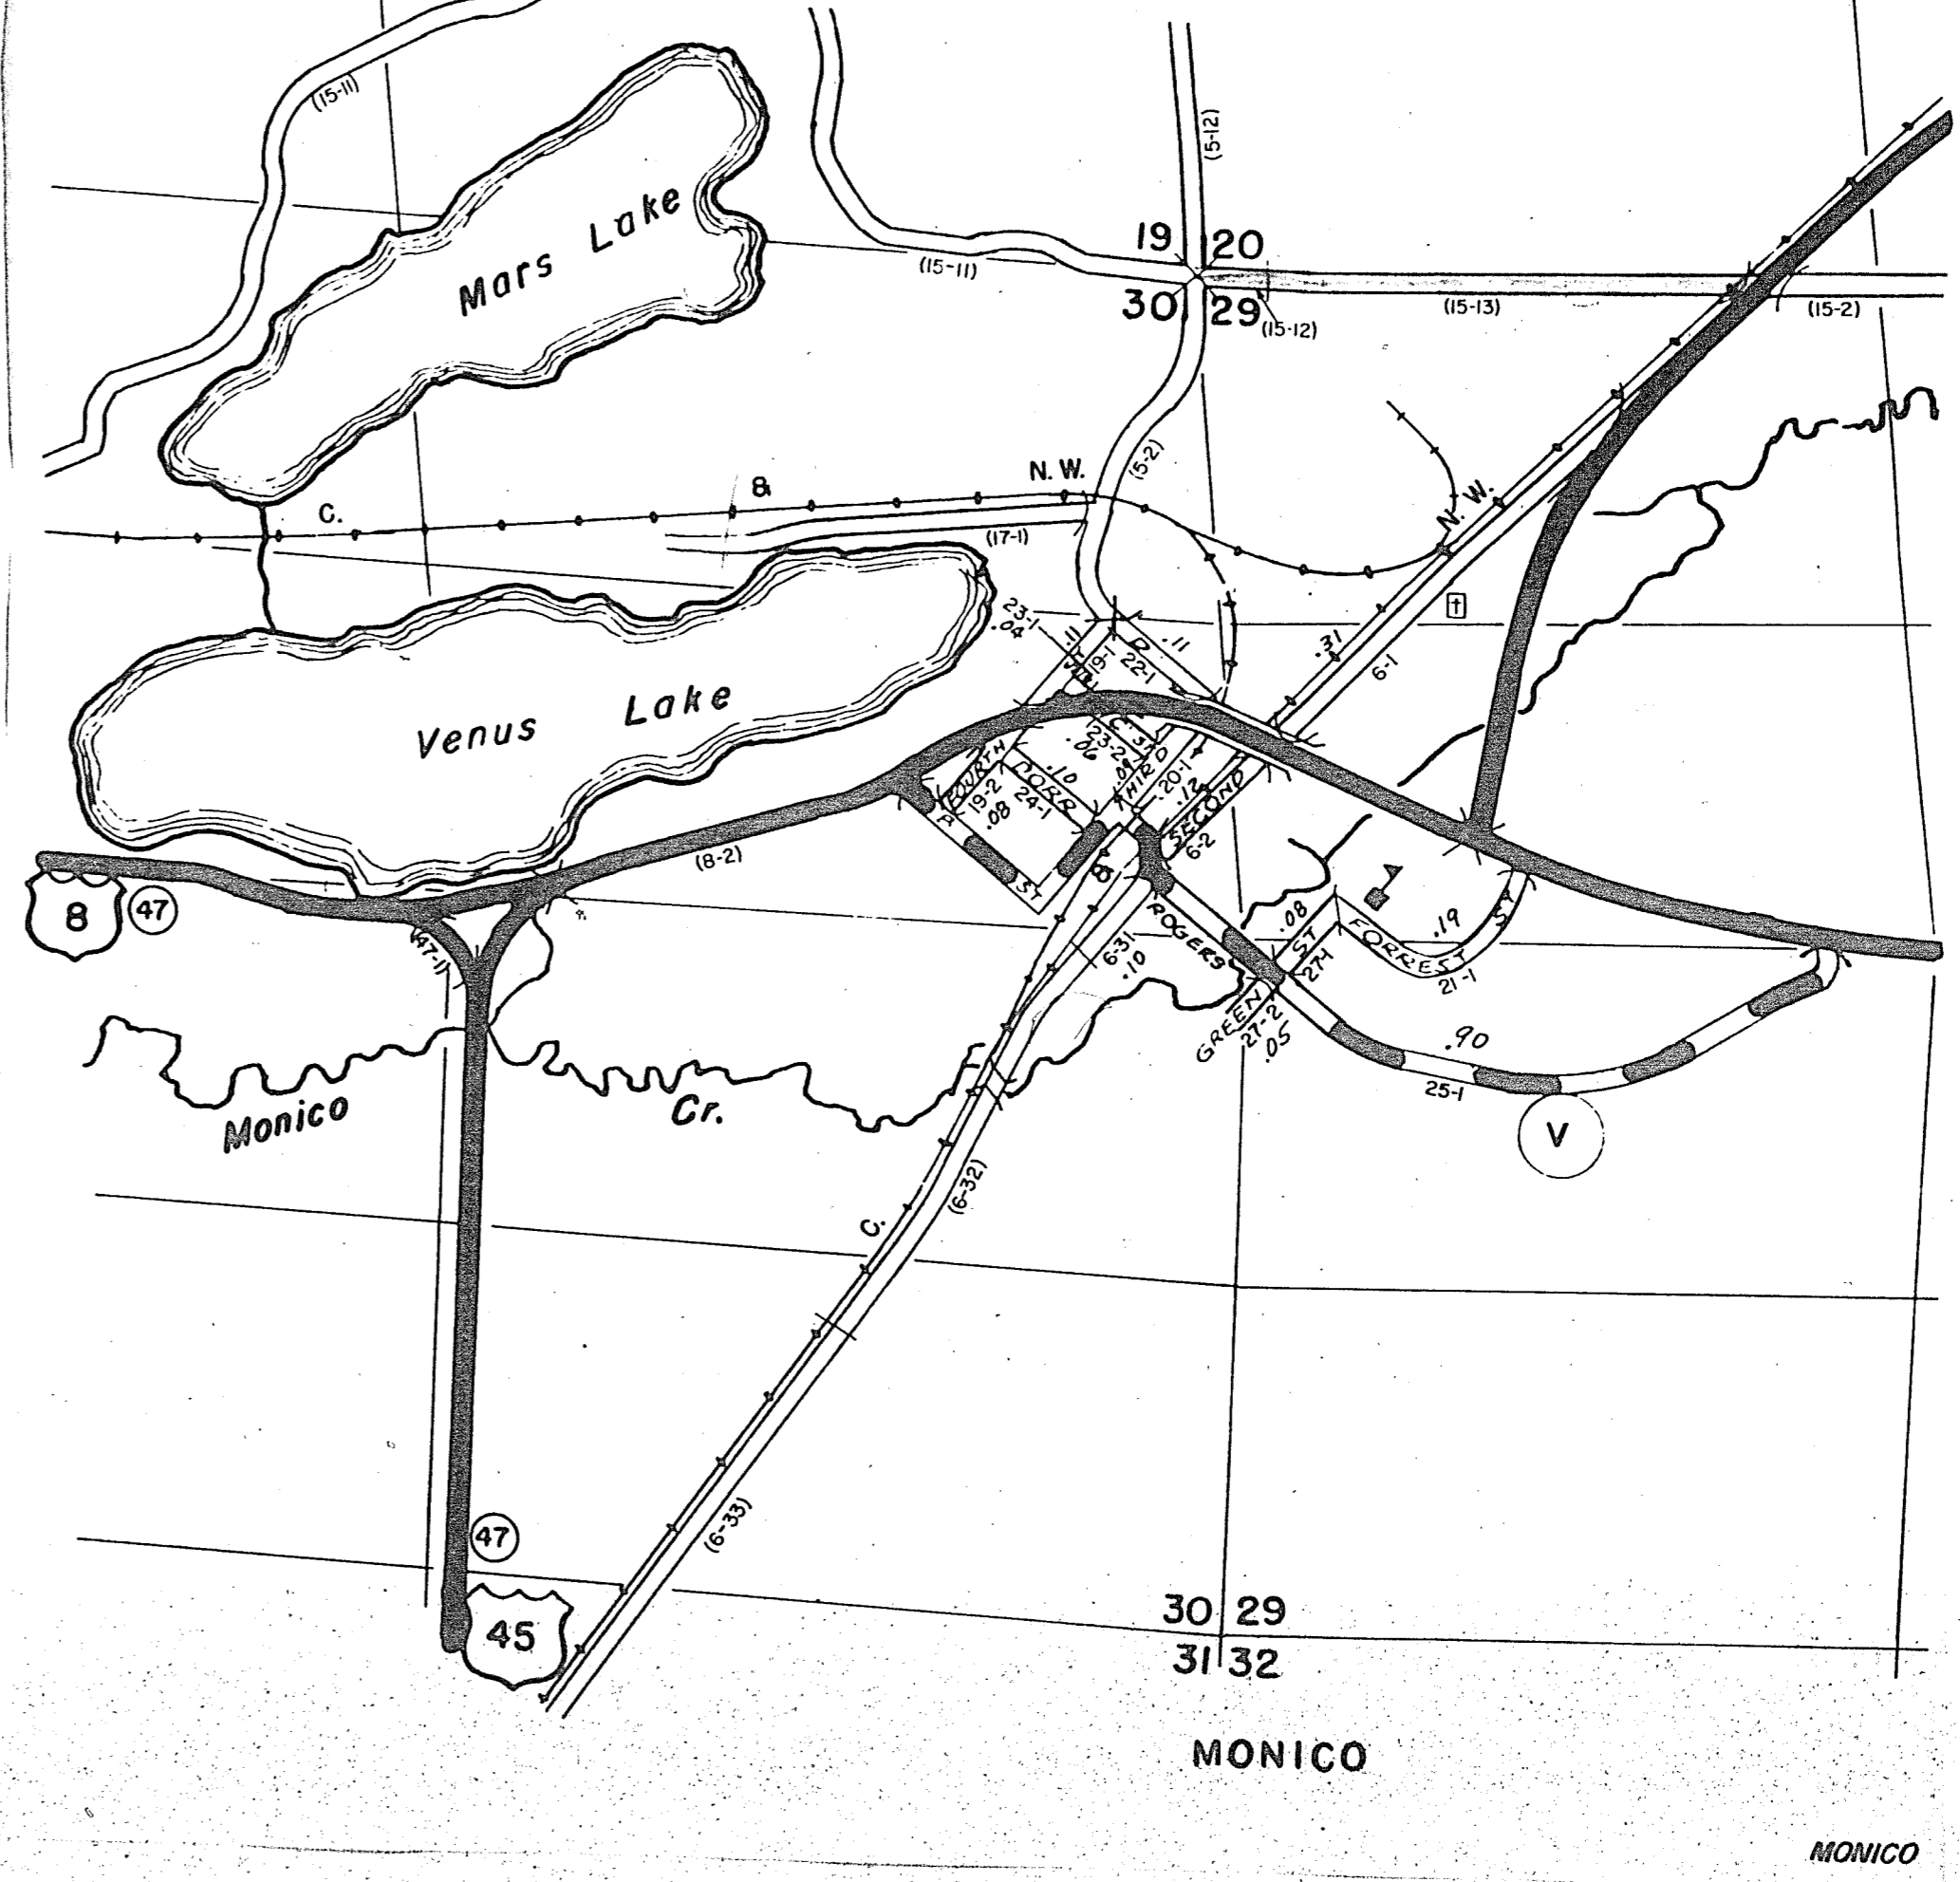

MONICO