

STATE HIGHWAY COMM. OF WISCONSIN
TOWN PLAT RECORD

RETURN THIS PLAT



Town - LITTLE RICE County - ONEIDA (43-006)

Date of Last Cont.	State Fire Ltr. Trunks	State Trunks	County Trunks	Local Roads	Symbols
1-1-64	0.46	9.67	41.01	Sch. A	
1-1-65	0.46	9.67	42.16	Cam. B	
1-1-66	0.46	9.67	42.16		
1-1-61	0.46	9.36	59.54		
1-1-62	0.46	9.36	40.04		
1-1-63	0.46	9.67	41.01		

Local Mileage 42.16
Deduction for Intersections - Not Permitted 0.14
Net Mileage 42.02

Certified as Correct By Town Chairman: *Frank Bazzetta*

MINOCQUA N
R 5 E

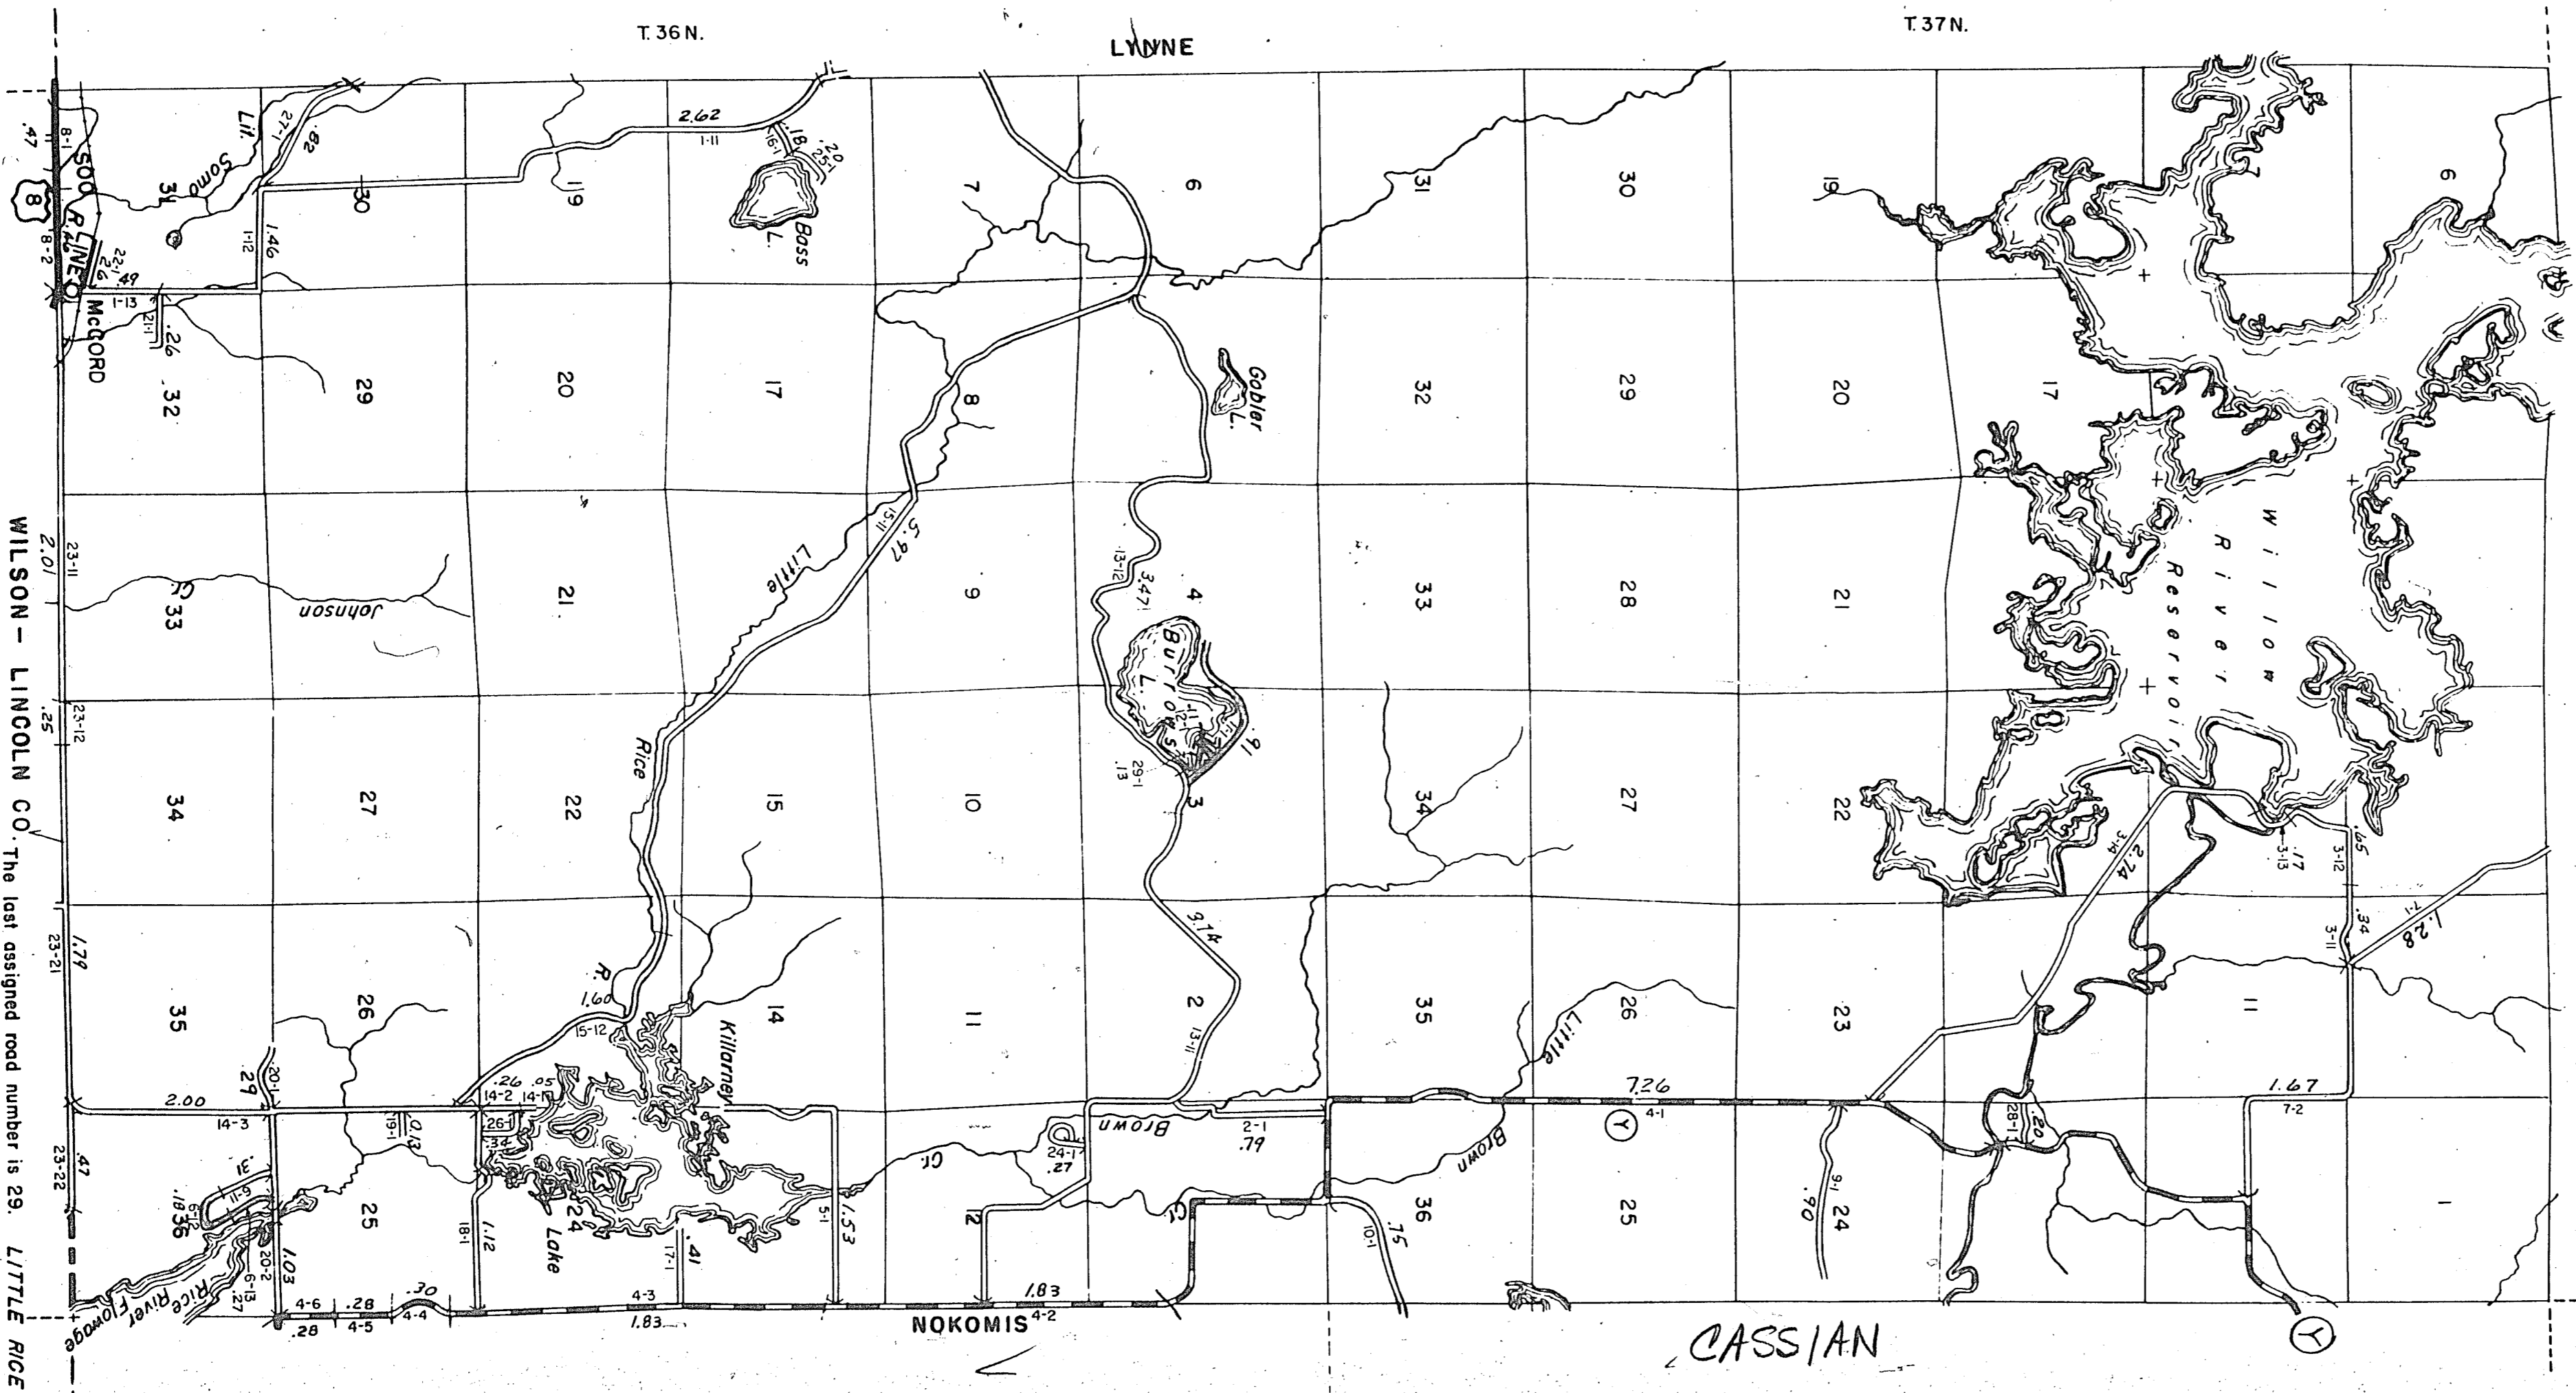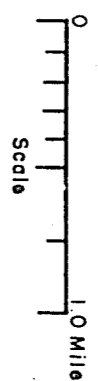

WILSON - LINCOLN CO. The last assigned road number is 29. LITTLE RICE