


RETURN THIS PLAT

STATE HIGHWAY COMM. OF WISCONSIN
TOWN PLAT RECORD


Town_HAZELHURST County_ONEIDA (43-004A)

Date of Last Corr.	State Trunks	County Trunks	Local Roads	Symbols
1-1-64	6.23	6.08	37.45	Sch. 4
1-1-65	6.23	6.08	37.45	Cem. 8
1-1-66	6.23	6.08	39.41	
1-1-67	6.23	6.08	37.79	
1-1-62	6.41	6.08	37.25	
1-1-63	6.23	6.08	37.18	

Gross Mileage -- Deduction for Intersections -- Net Pay Mileage
39.41 .24 39.17

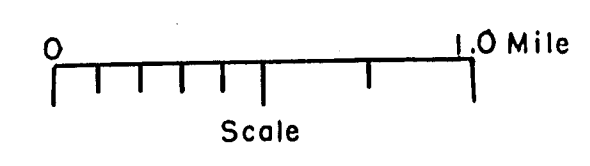

Certified as Correct By Town Chairman: *John C. ...*

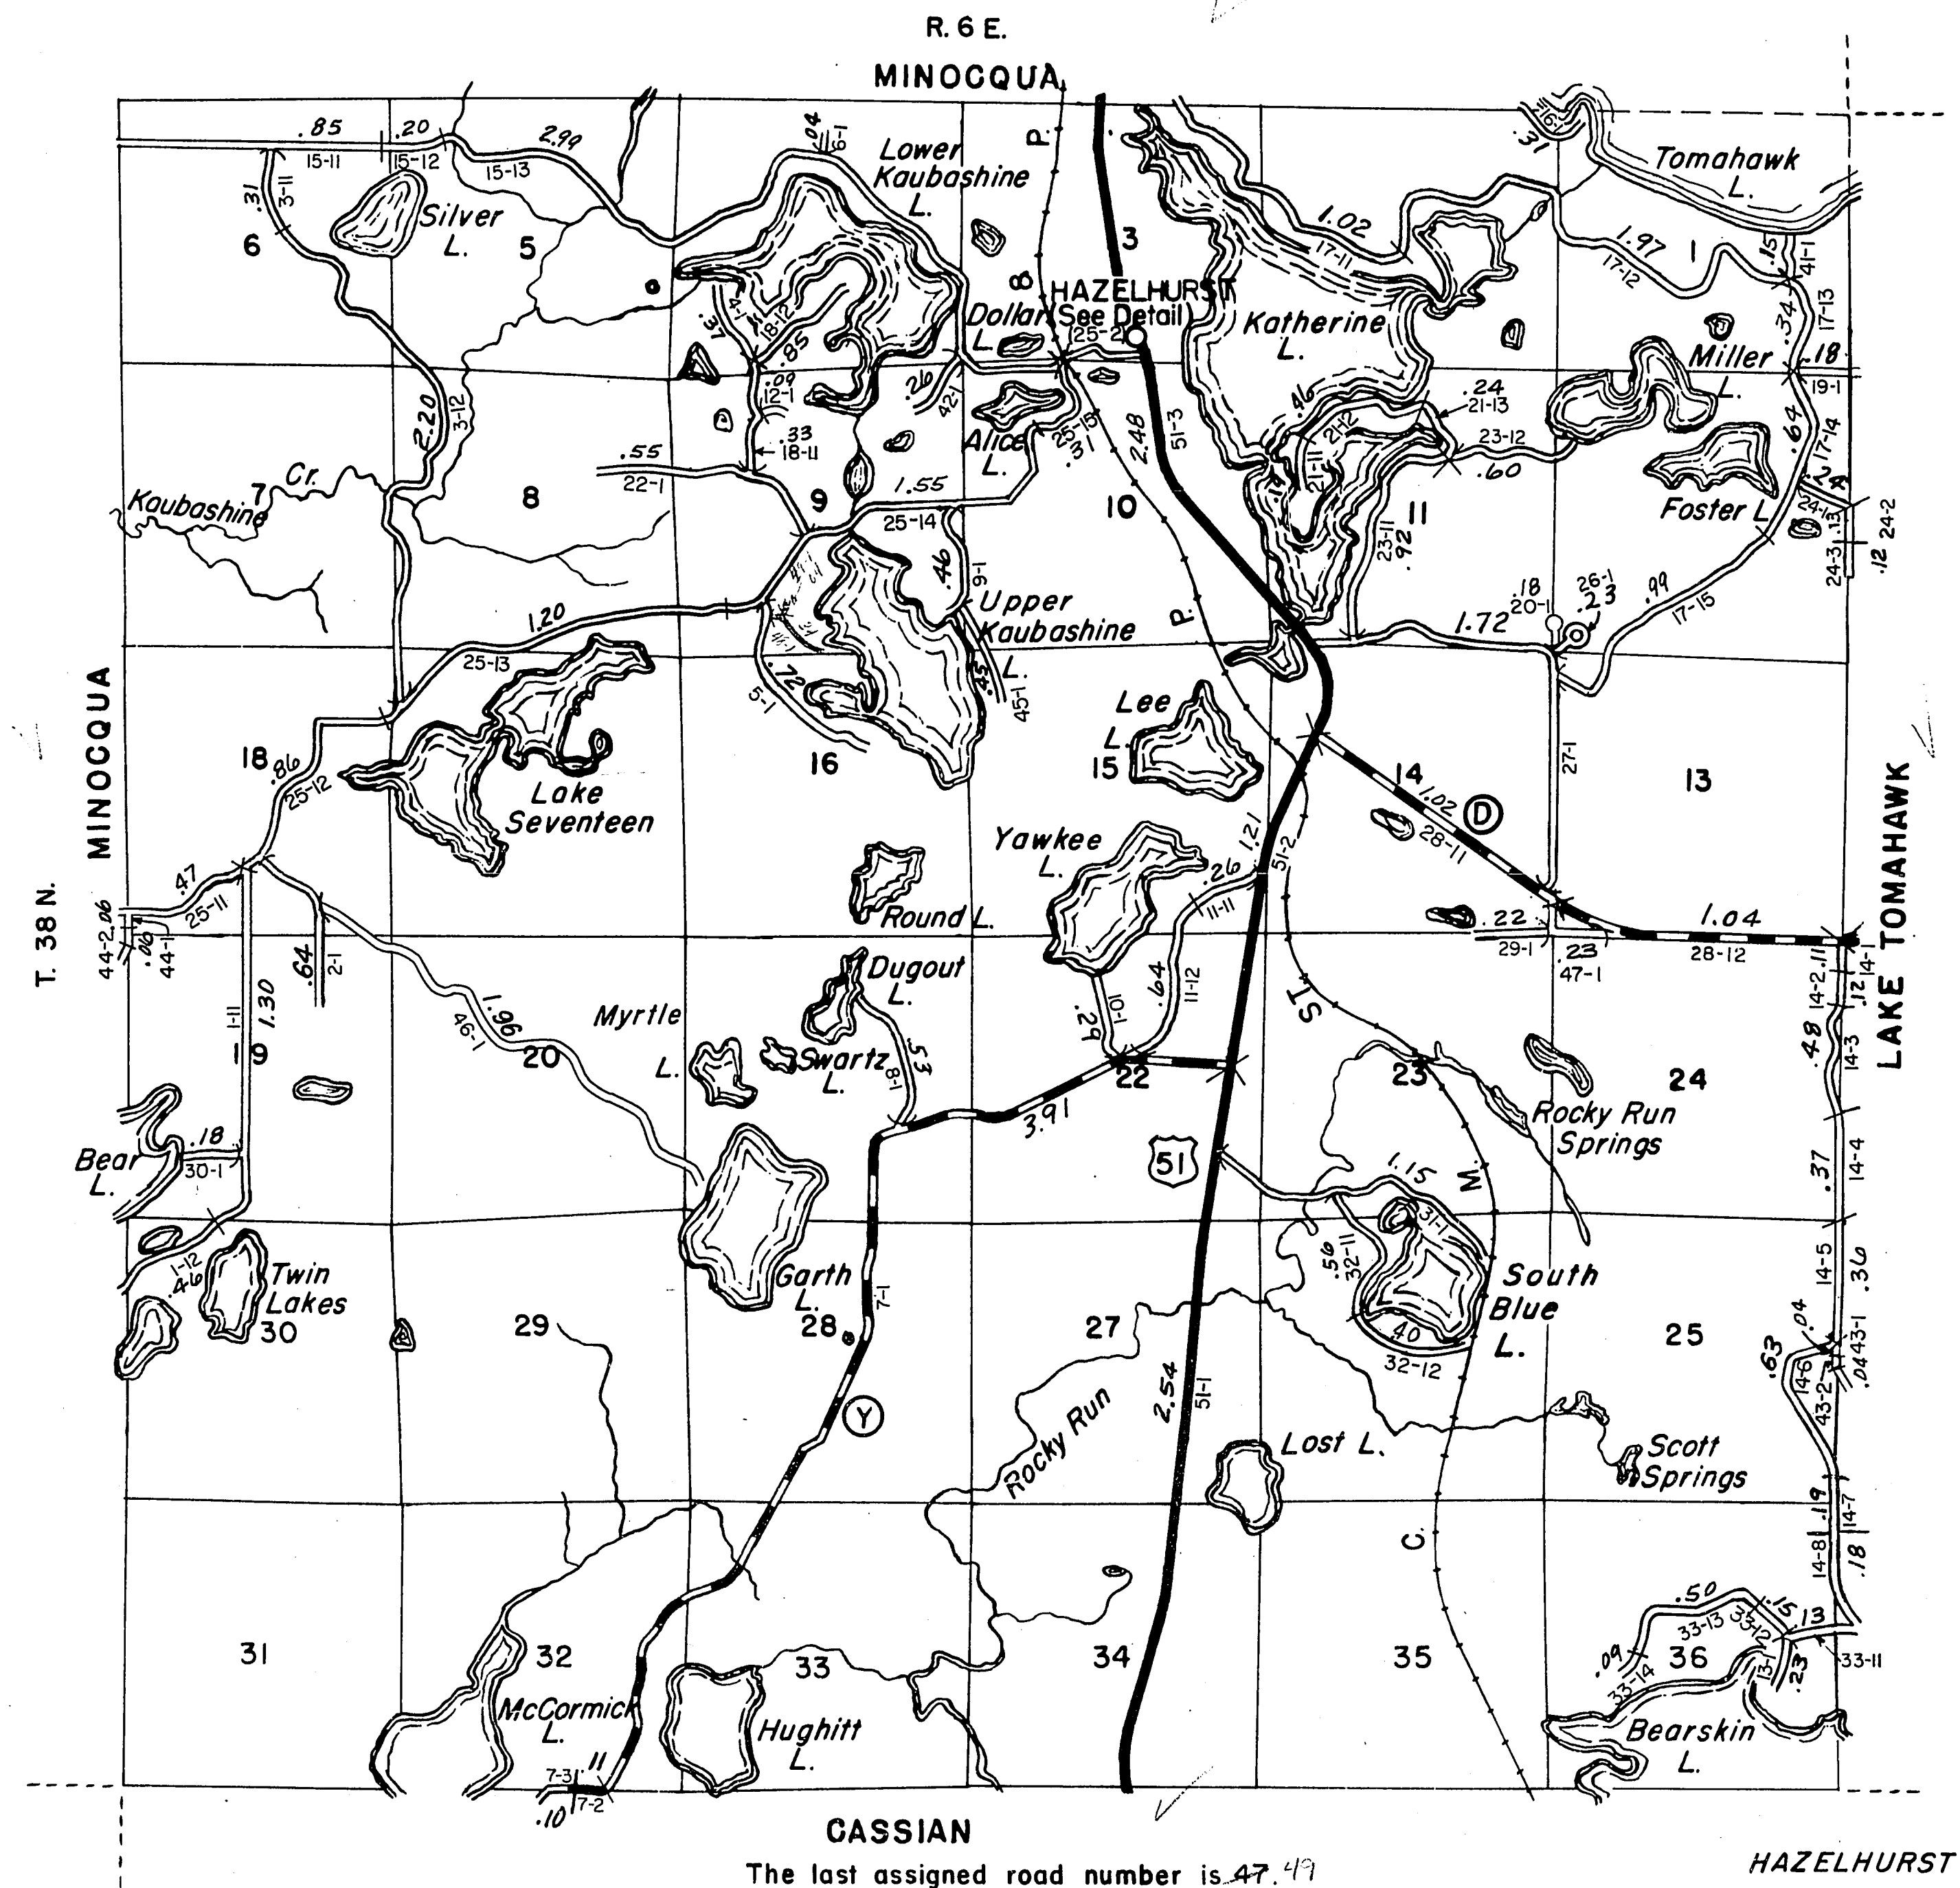

GASSIAN
The last assigned road number is 47.49

HAZELHURST