



MAP # A1000  
 DATE FILED.....DEC 29 2000  
 BY.....  
 DESCRIPTION.....  
 ONEIDA CO. SURVEYOR'S OFFICE

Part of  
**LOTS 1 & 2**  
 of the recorded plat of  
**POINT CLEAR**  
 Being part of  
**GOV'T. LOT 1**  
**SECTION 25, T39N, R6E**  
 Town of Minocqua  
 Oneida County, Wisconsin

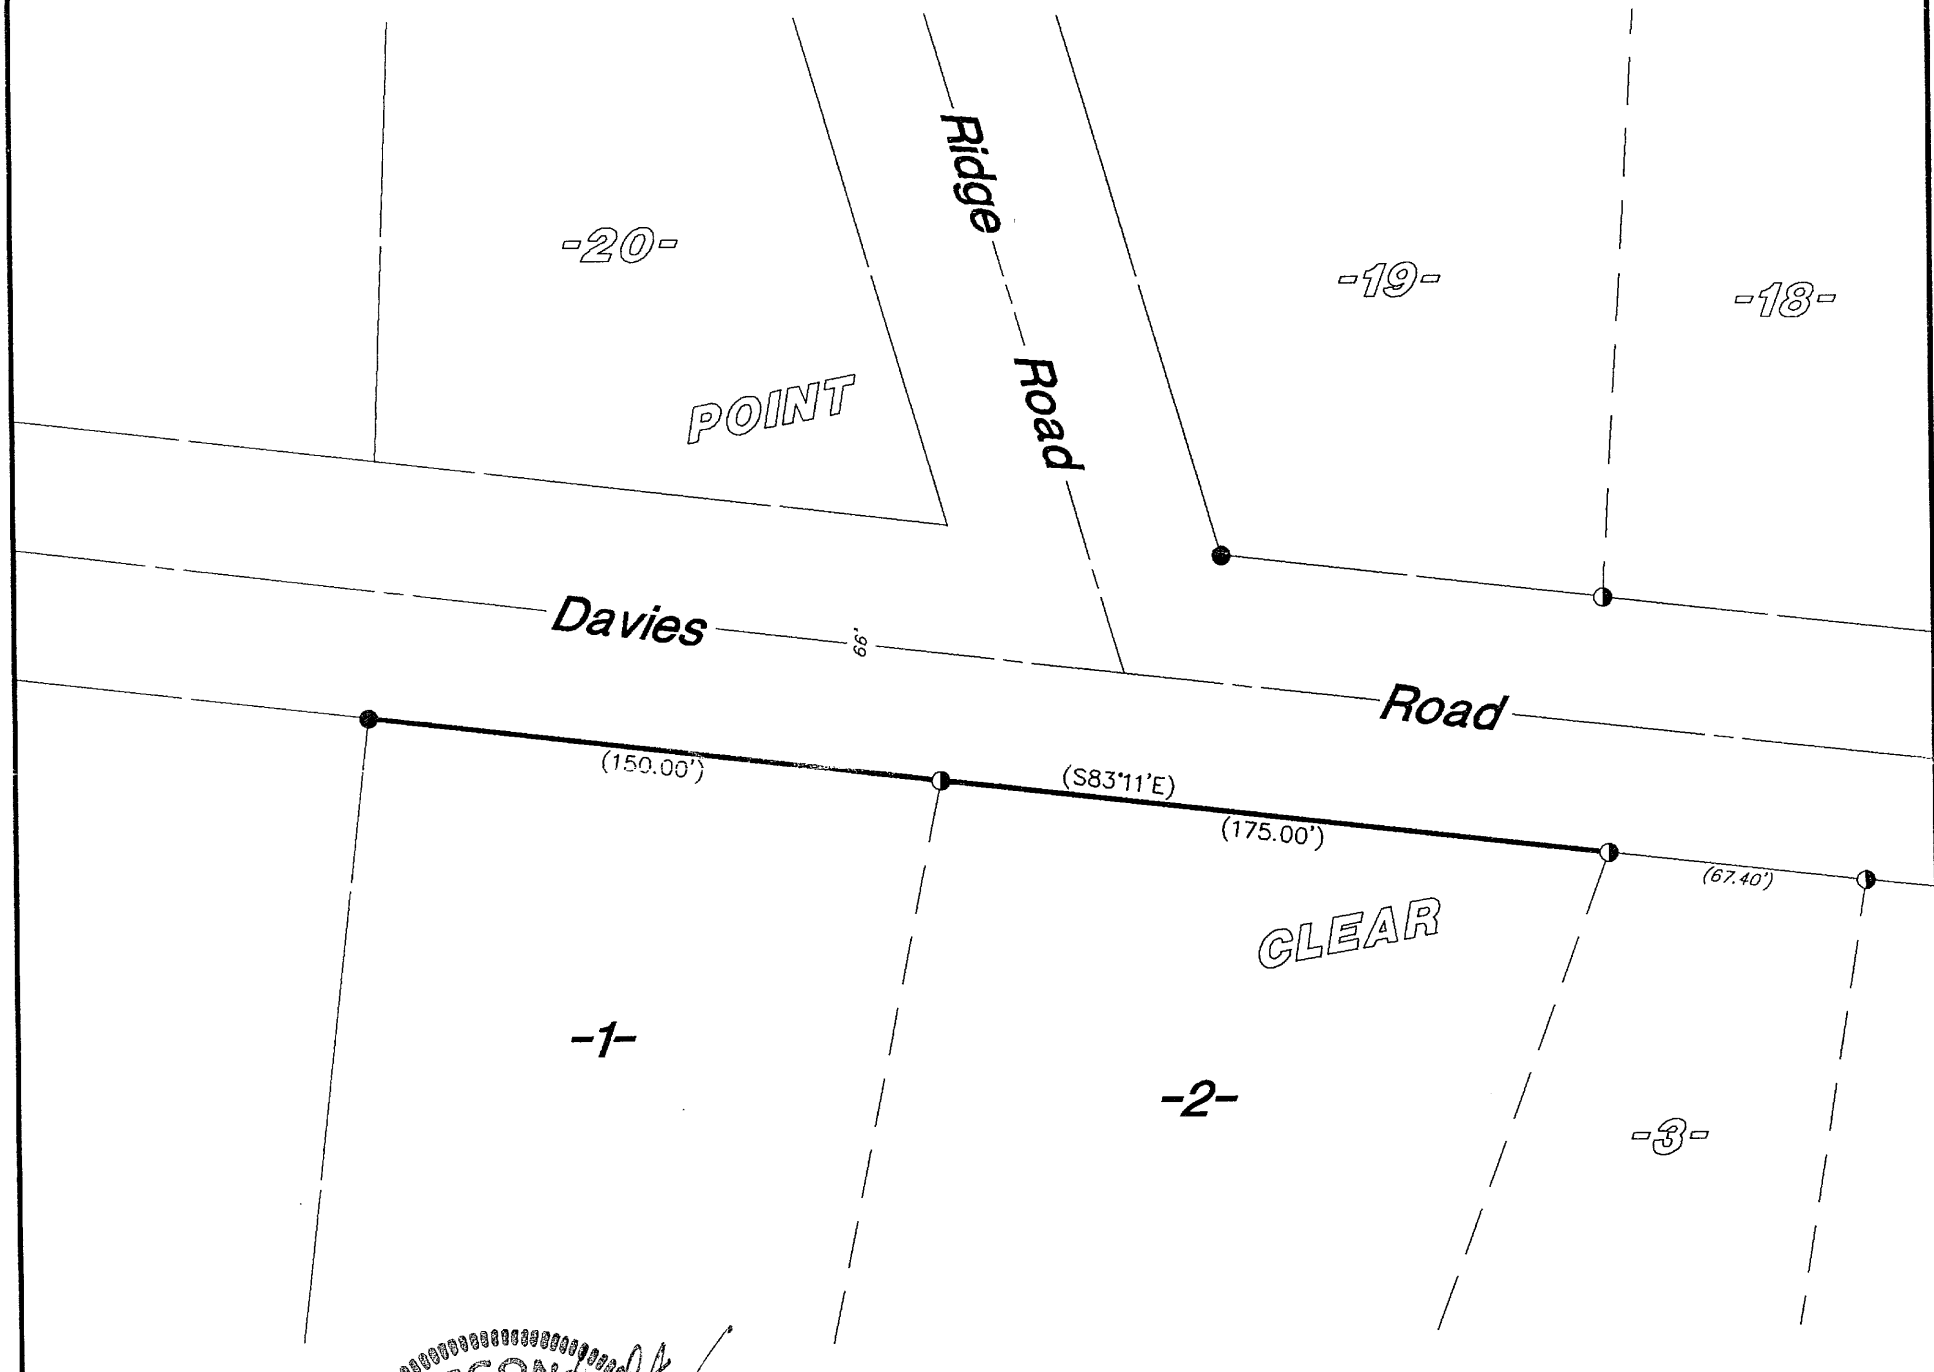

WISCONSIN  
 STUART FOLTZ  
 S-1170  
 WOODRUFF  
 WIS. 11/15/2000  
 SURVEYOR

Bearings  
 per plat

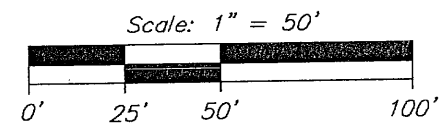

- = 2" iron pipe found
- = 1" iron pipe found
- ( ) = previously recorded

NOTE: All iron pipe diameters shown hereon are nominal dimensions.

This survey was made for SMP Properties, LLP, hereafter referred to as Client. A written agreement has been made between Foltz and Associates, Inc. and Client to exclude this survey from the requirements of Wisconsin Administrative Code Chapter A-E 7. The requirements not being complied with are: 1) A field survey traversing and connecting monuments necessary for location of the parcel(s) owned by Client has not been made; 2) Monuments were not set to mark the corners of the parcel(s); 3) No legal description of the parcel(s) has been provided or shown on this map; 4) The exact lengths and bearings of the boundaries of the parcel(s) owned by Client have not been shown on this map; 5) The relationship to the surveyed parcel(s) of the monuments used for determining the location of the parcel(s) owned by Client have not been shown by bearing and distance on this map; and 6) The measurements made in performing this survey work do not conform to the minimum accuracy requirements of 1 part in 3000 for linear measurements, or 30 seconds per angle but not more than 120 seconds total angular closure for closed traverses. 7) This survey was completed with a cloth tape and compass and was for the purpose of locating existing lot corners. A closed traverse was not made and the minimum accuracy is 1 part in 100 and plus or minus 2 degrees.

This survey is correct to the best of my knowledge and belief.

**Foltz and Associates, Inc.**  
 Surveyors                      Engineers  
 8612 Highway 51 North, Minocqua, Wisconsin 54548  
 (715) 356-9485                      fax (715) 356-1841