


A1011

A1011

A1011

A1011

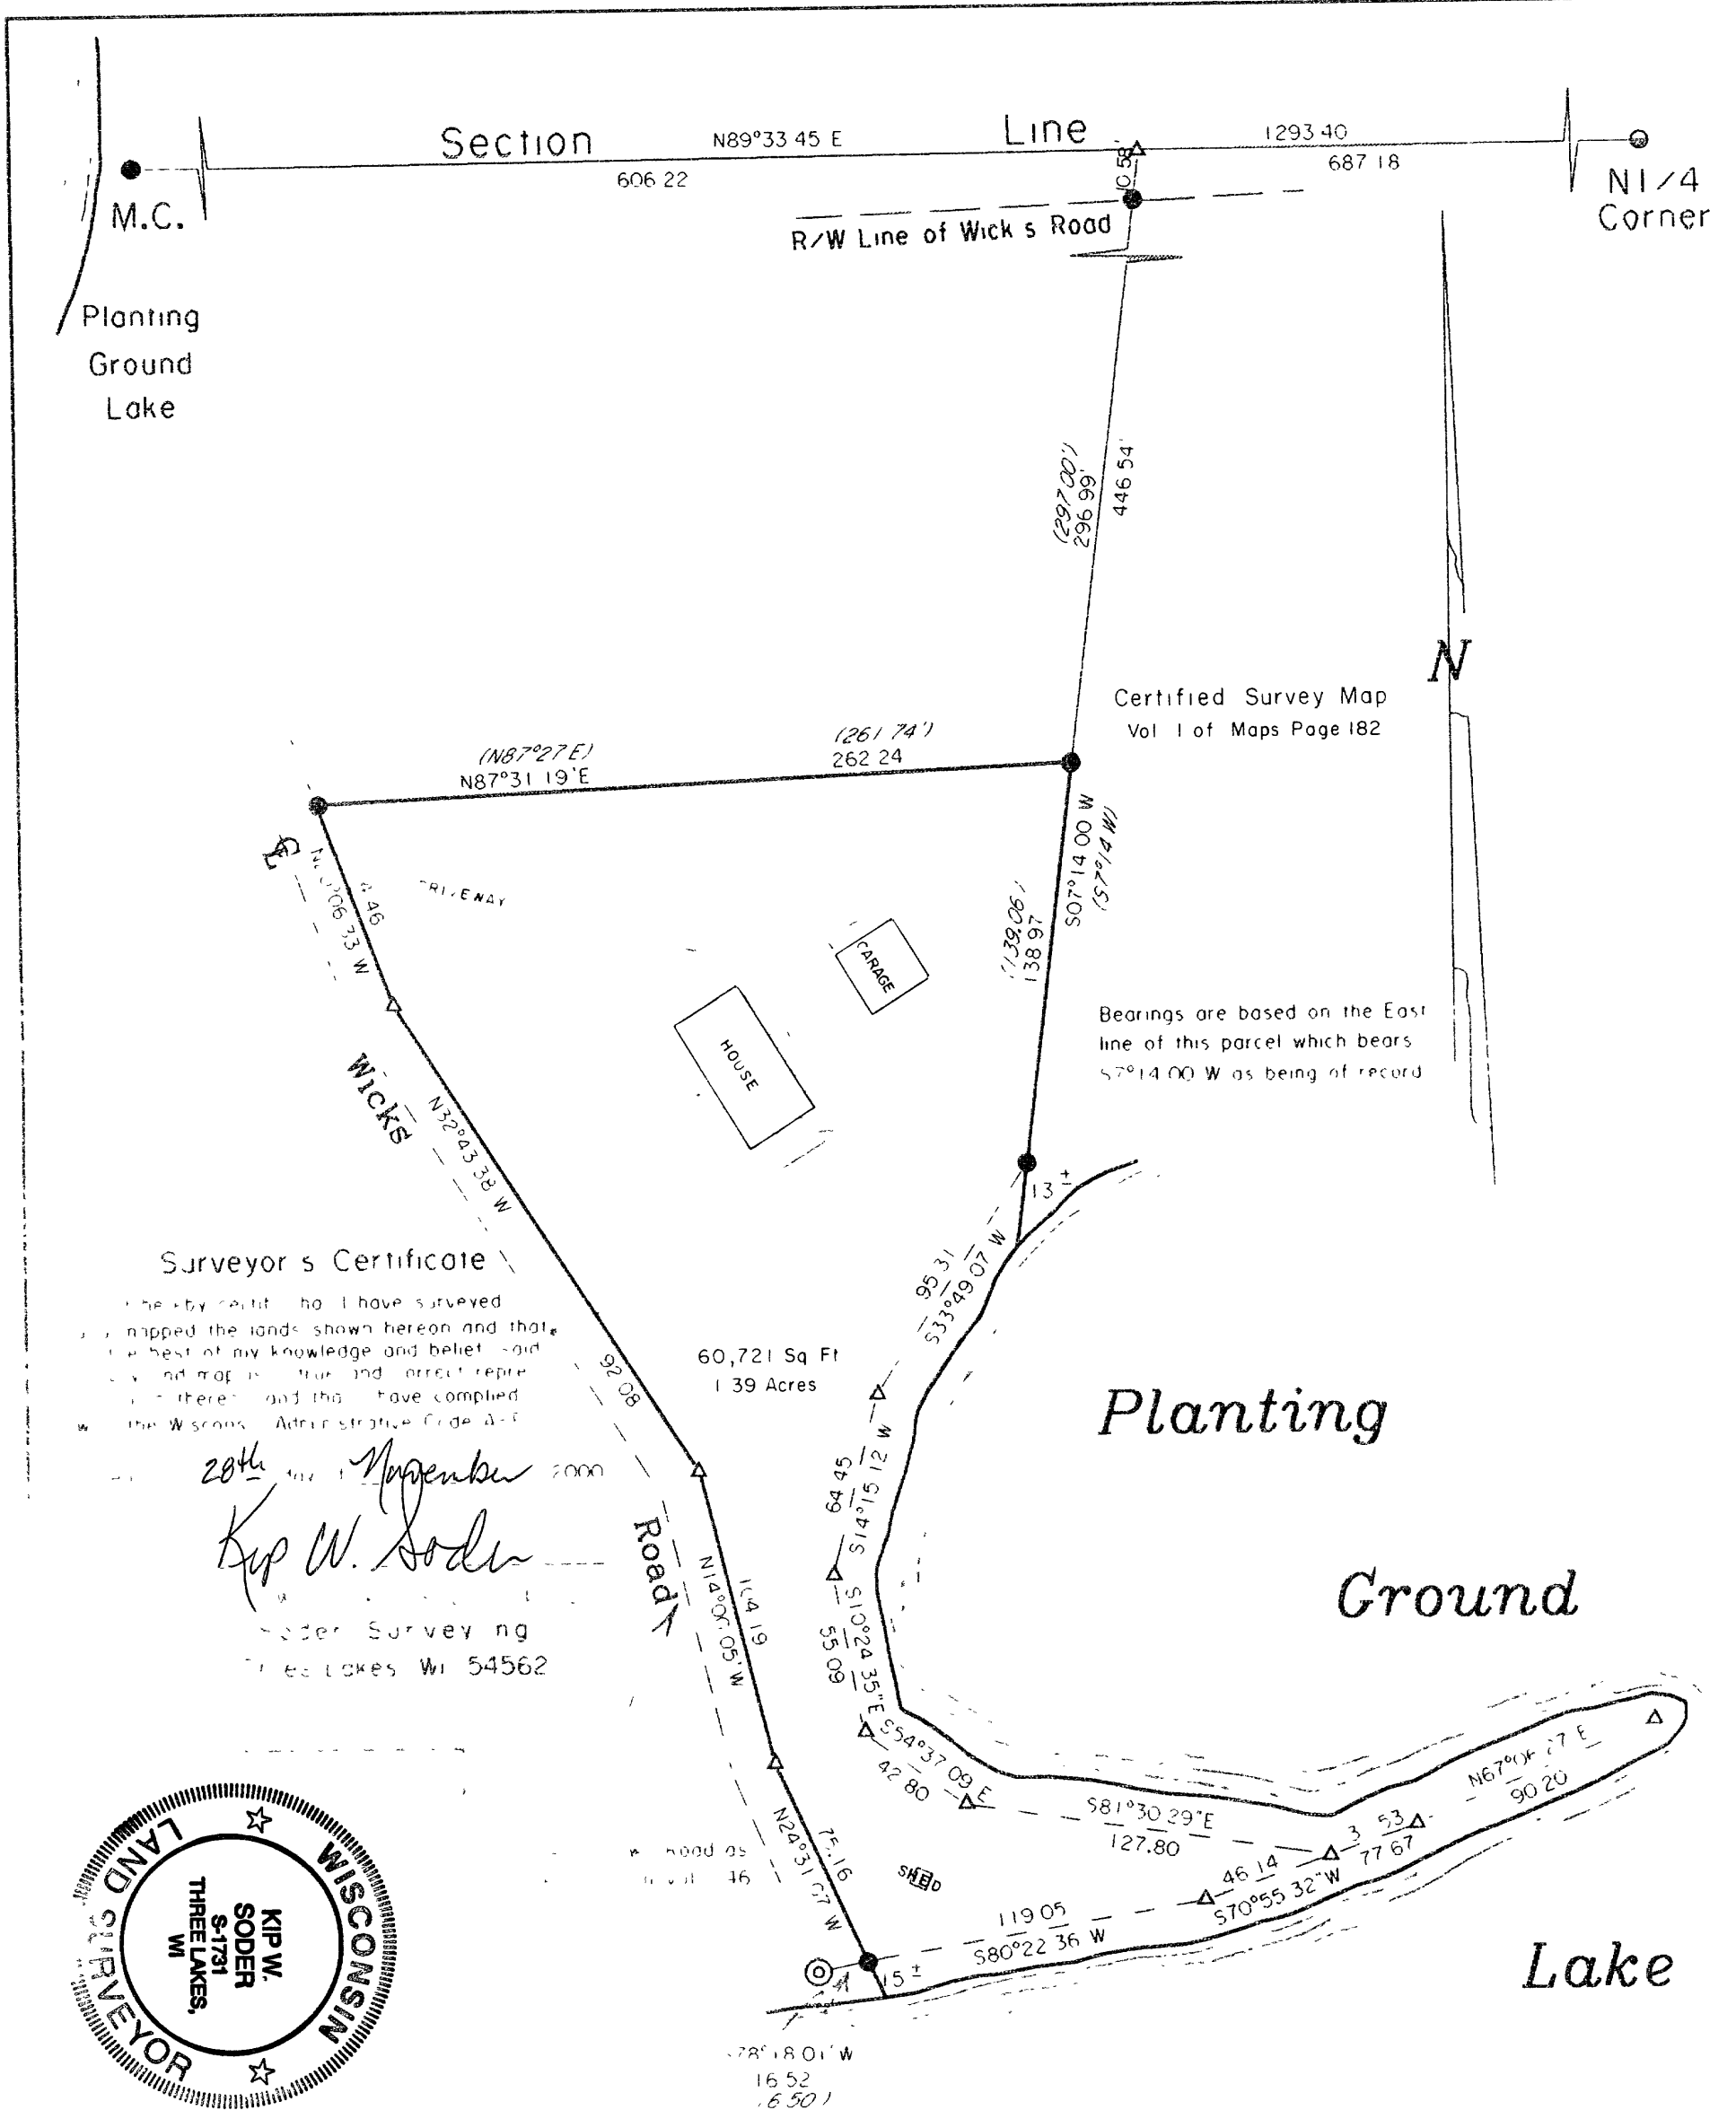


Surveyor's Certificate

I hereby certify that I have surveyed and mapped the lands shown hereon and that to the best of my knowledge and belief said survey and map is true and correct representation thereof and that I have complied with the Wisconsin Administrative Code A-11

20th day of November 2000

Kip W. Soder

Soder Surveying
Three Lakes, WI 54562

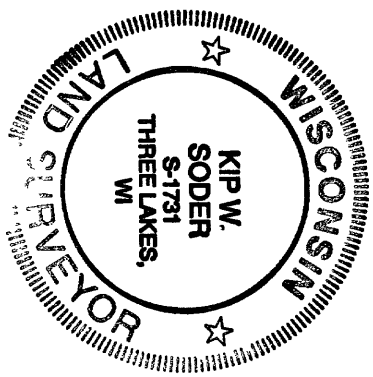

Being a part of
Gov't. Lot 4

Section 32, T 39 N, R 11 E
Town of Three Lakes, Oneida County, WI.

- ⊙ CONCRETE MONUMENT FOUND IN PLACE
- 1-1/4 DIA IRON PIPE FOUND IN PLACE
- 1 DIA IRON PIPE FOUND IN PLACE
- 1 DIA IRON PIPE SET THIS SURVEY
- △ COMPUTED ANGLE POINT
- BEARING & DISTANCE OF RECORD

Description is provided on a separate sheet

MAP #	A 1011
DATE FILED ..	FEB 9 2001
BY	pp.
DESCRIPTION FILED
ONEIDA CO. SURVEYOR'S OFFICE

Survey For
Lee Suddzinski
P.O. Box 134
Kaukauna, WI. 54130

Date 1-28-2000 Drawn By K W S

Soder Surveying
Three Lakes, WI. 54562

Drwg No 641