

A1012

A1012

A1012


A1012

Being
 S1/2 of Lot 32 and Lots 33 & 34
 of the
Plat of Lake Forest
 and being located in
 Gov't. Lot 3 of Section 15
 and
 Gov't. Lot 5 of Section 10
 T 38 N, R 11 E
 Town of Three Lakes, Oneida County, WI.

MAP # **A1012**
 DATE FILED **FEB 9 2001**
 BY *J.P.*
 DESCRIPTION FILE #
 ONEIDA CO. SURVEYOR'S OFFICE

Bearings are based on the North line of Lot 33 which bears S52°13'00"E as being of record.

Note: Description is provided on a separate sheet.

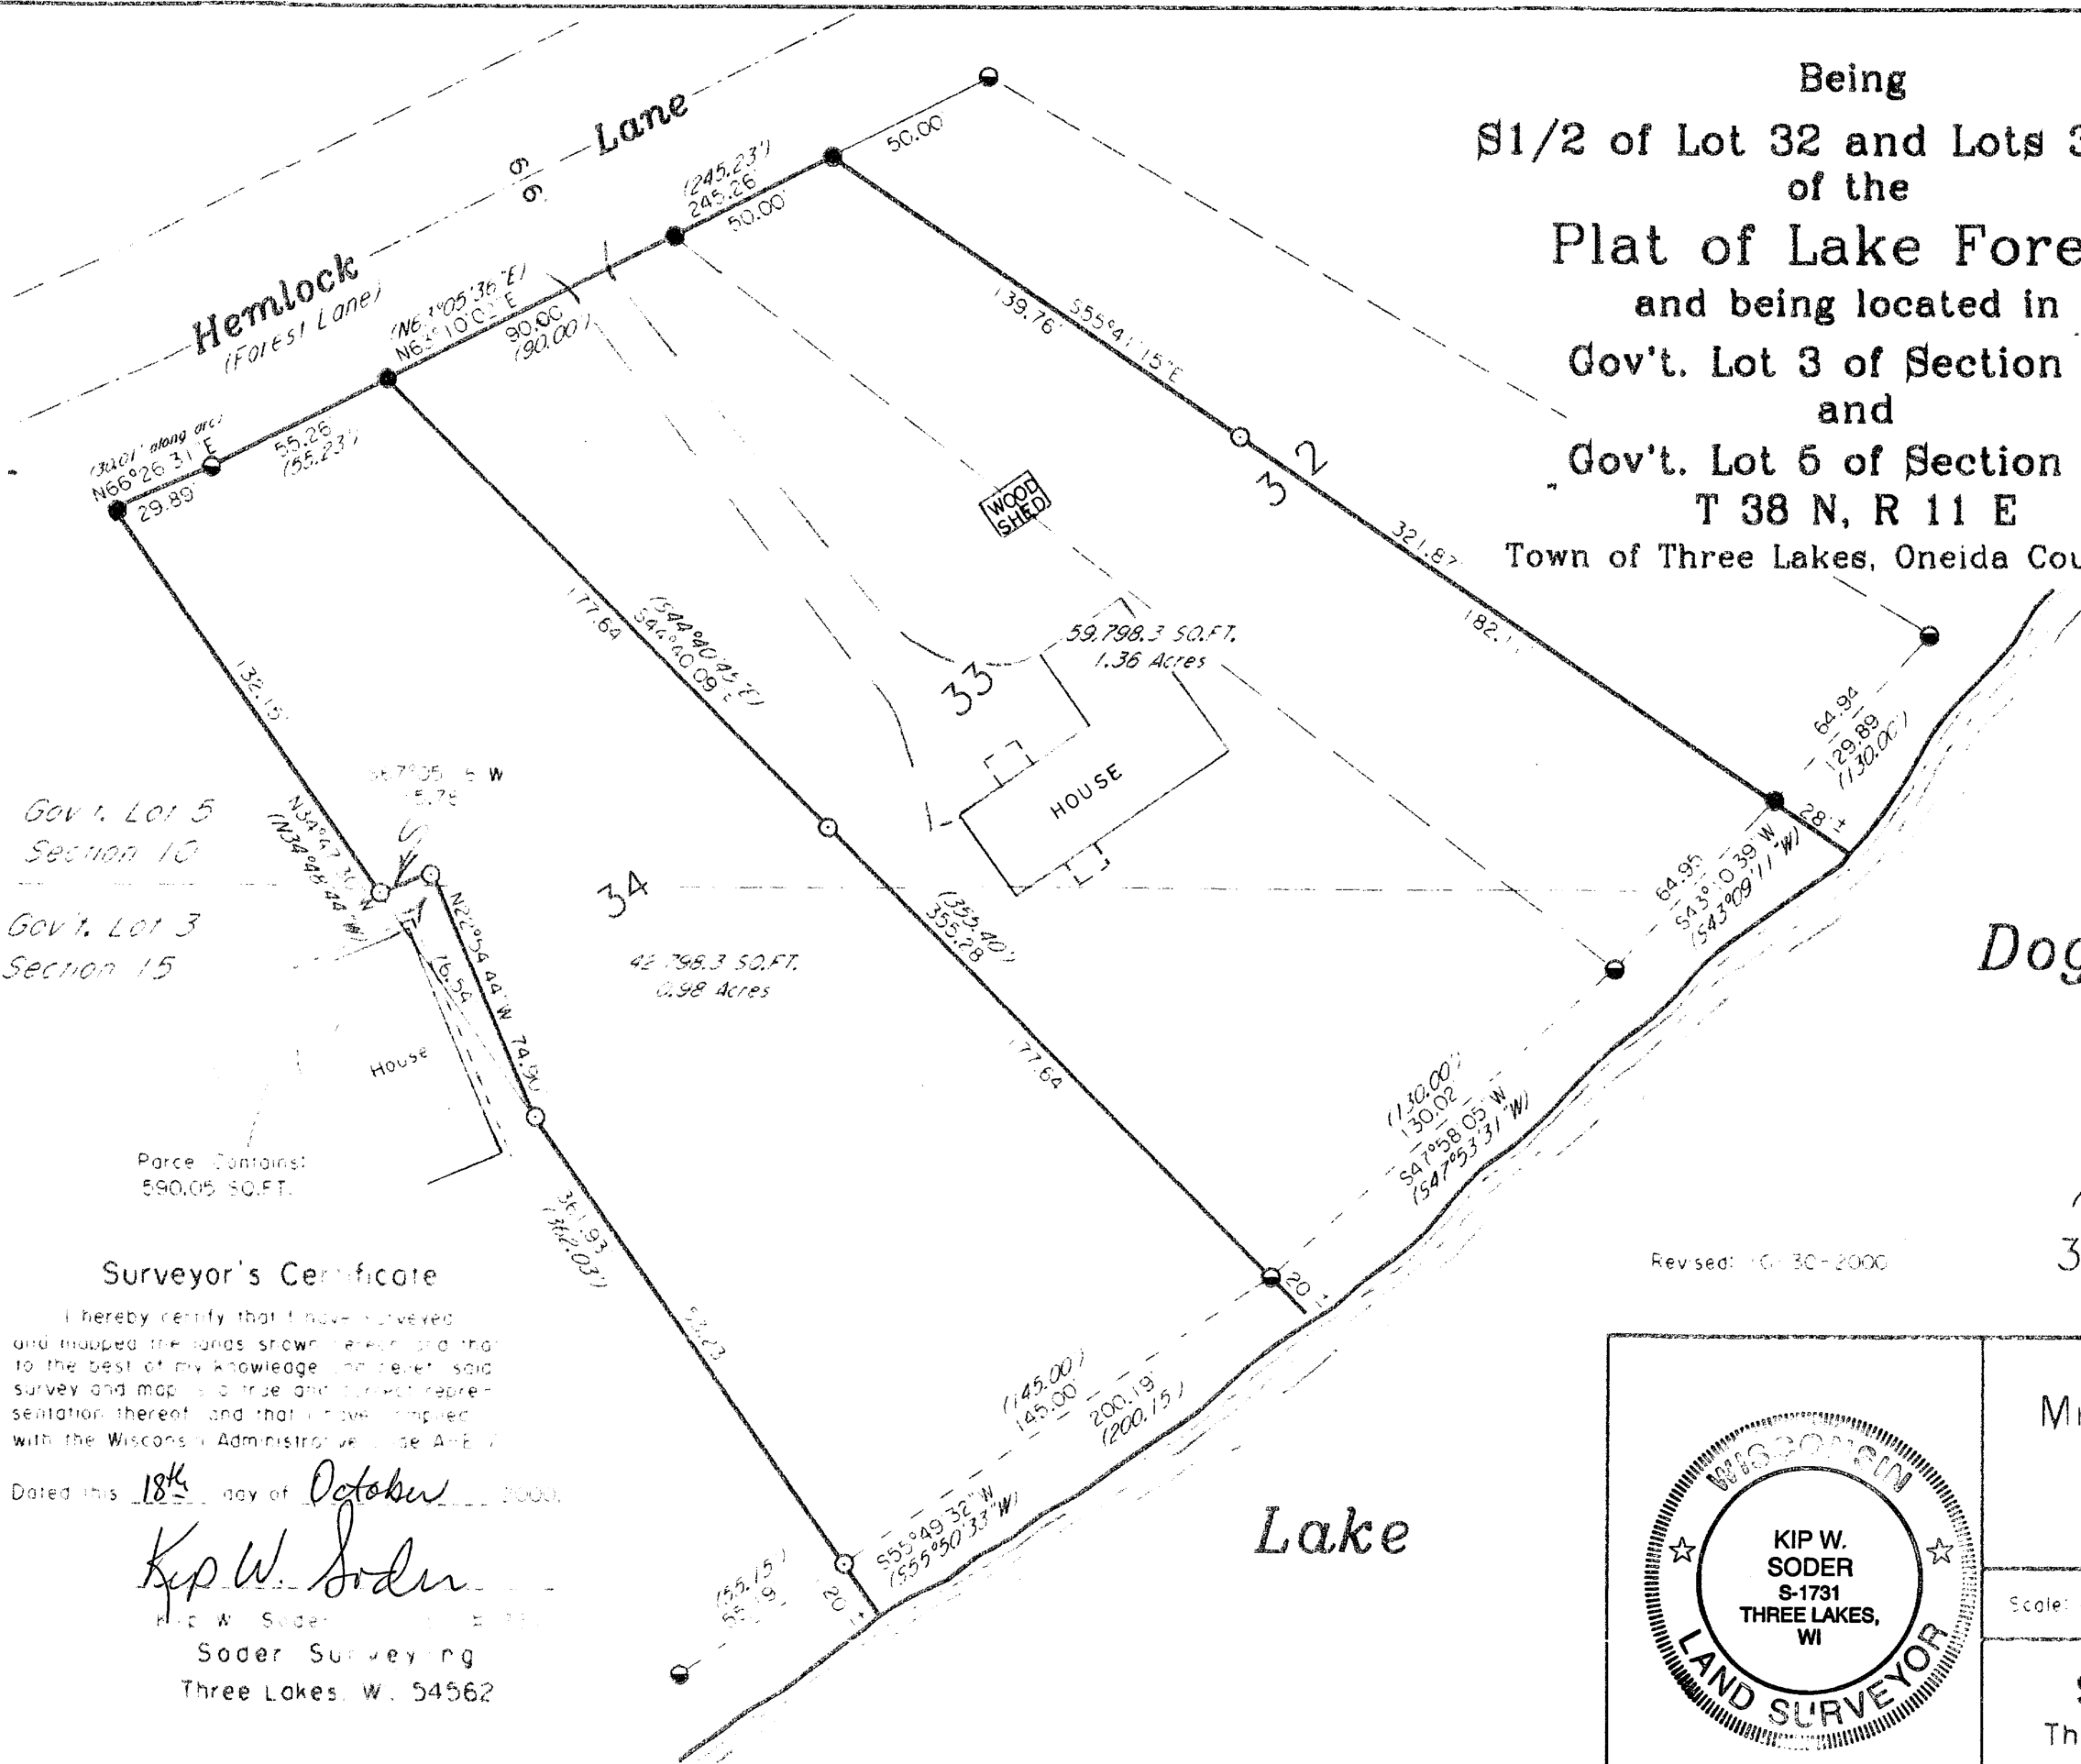

Gov't. Lot 5
 Section 10
 Gov't. Lot 3
 Section 15

Surveyor's Certificate

I hereby certify that I have surveyed and mapped the lands shown hereon and that to the best of my knowledge and belief said survey and map is a true and correct representation thereof and that I have complied with the Wisconsin Administrative Code A.R.C. 10.01.


Dated this 18th day of October, 2000.

Kip W. Soder
 KIP W. SODER
 Soder Surveying
 Three Lakes, WI. 54562

Revised: 10-30-2000

- 2" DIA. IRON PIPE FOUND IN PLACE
- 1" DIA. IRON PIPE FOUND IN PLACE
- 1" DIA. IRON PIPE SET THIS SURVEY
- / BEARING & DISTANCE OF RECORD

33 PLATTED LOTS

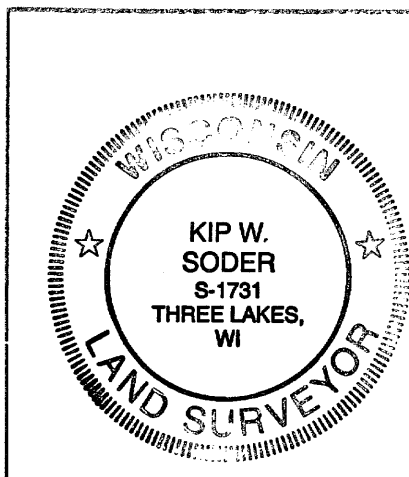

Survey For:
Michael & Elizabeth Gonja
 6714 Hemlock Lane
 Three Lakes, WI. 54562

Scale: 1" = 50' Date: 10-18-2000 Drwn. By: K.W.S.

Soder Surveying
 Three Lakes, WI. 54562

Drg. No.
636