


A1073

S201A

Note Description is provided on a separate sheet

North Line of the Northwoods Plat

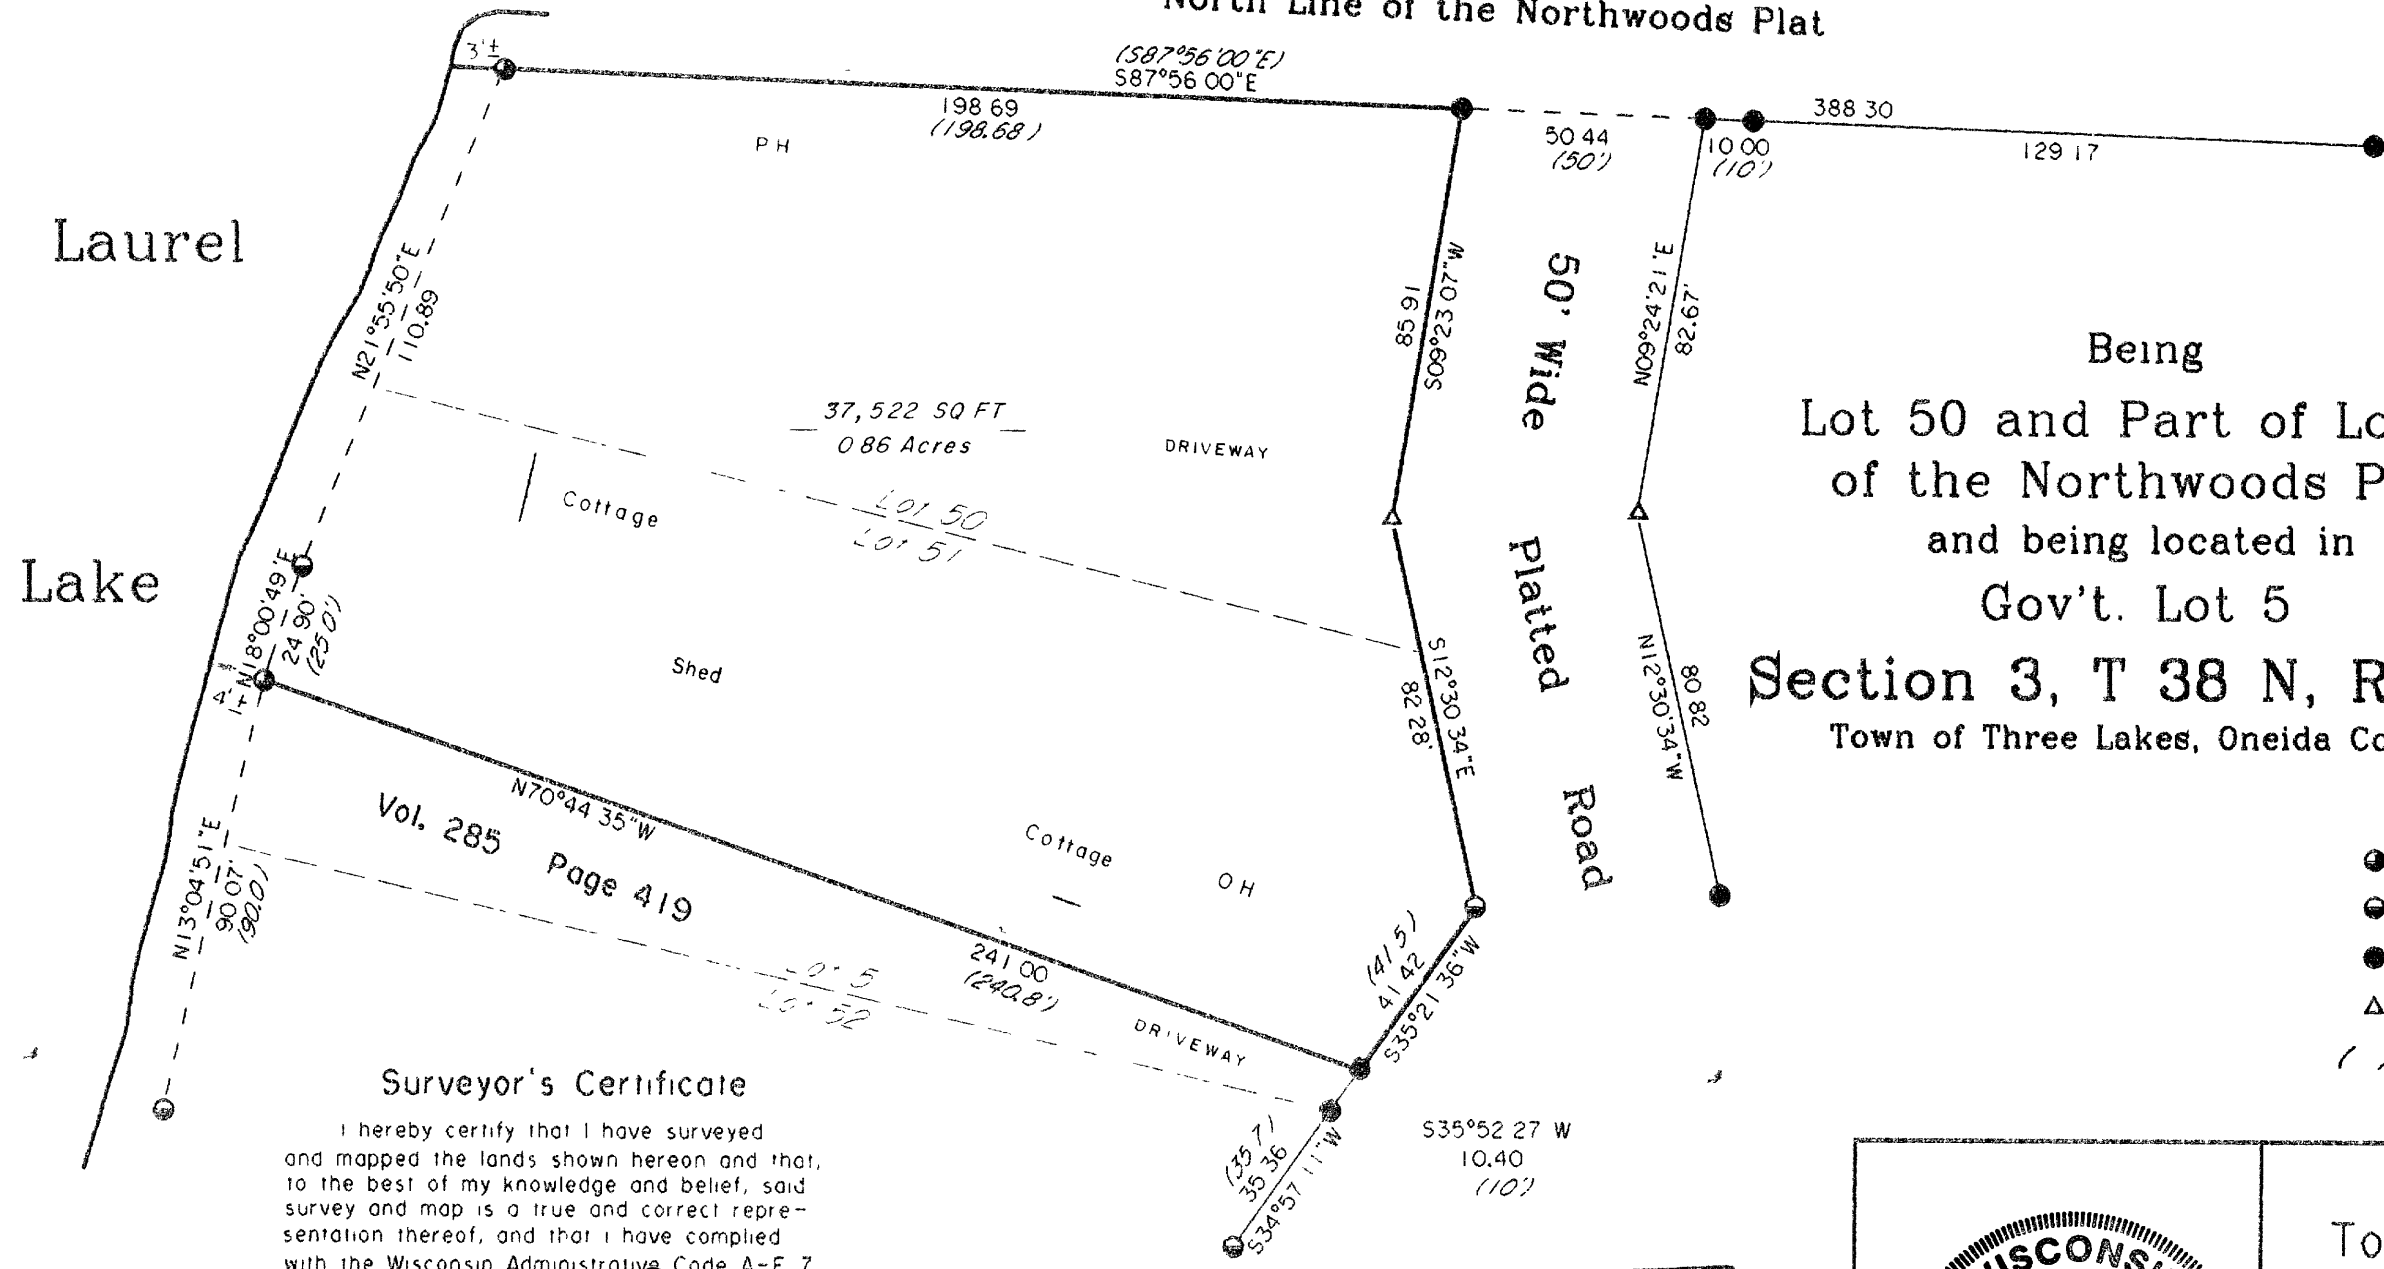

Bearings are based on the North line of the Northwoods Plat which bears S 87°-56'-00 E as being of record

Being  
 Lot 50 and Part of Lot 51  
 of the Northwoods Plat  
 and being located in  
 Gov't. Lot 5  
 Section 3, T 38 N, R 11 E  
 Town of Three Lakes, Oneida Co., WI

- 1-1/2 DIA IRON PIPE FOUND IN PLACE
- 1-1/4 DIA IRON PIPE FOUND IN PLACE
- 1 DIA IRON PIPE FOUND IN PLACE
- △ COMPUTED ANGLE POINT
- / BEARING & DISTANCE OF RECORD


Surveyor's Certificate

I hereby certify that I have surveyed and mapped the lands shown hereon and that, to the best of my knowledge and belief, said survey and map is a true and correct representation thereof, and that I have complied with the Wisconsin Administrative Code A-E 7

Dated this 11th day of July 2001

*Kip W. Soder*  
 Kip W Soder R L S #1731  
 Soder Surveying  
 Three Lakes, WI. 54562

MAP # A1073  
 DATE FILED NOV 30 2001  
 BY J.P.  
 DESCRIPTION FILED  
 ONEIDA CO. SURVEYOR'S OFFICE

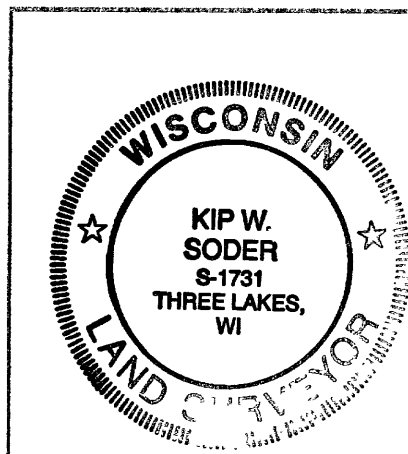

Survey For: Tom & Kristine Opalewski 3446 S. Lennox St. Milwaukee, WI. 53207	
Scale 1" = 40'	Date 7-11-2001
Drwn. By K.W.S	
Soder Surveying Three Lakes, WI. 54562	Drg No 665

A1073

S201A