


Being a part of
 Lot 3 of Block 3
 of the
 Original Plat of the Village of Three Lakes
 and being located in
 Section 7, T 38 N, R 11 E
 Town of Three Lakes, Oneida County, WI.

Note Description is provided on a separate sheet.


Bearings are based on the Southerly F W line of Anderson St. which bears S81°44'43" E as used in previous surveys

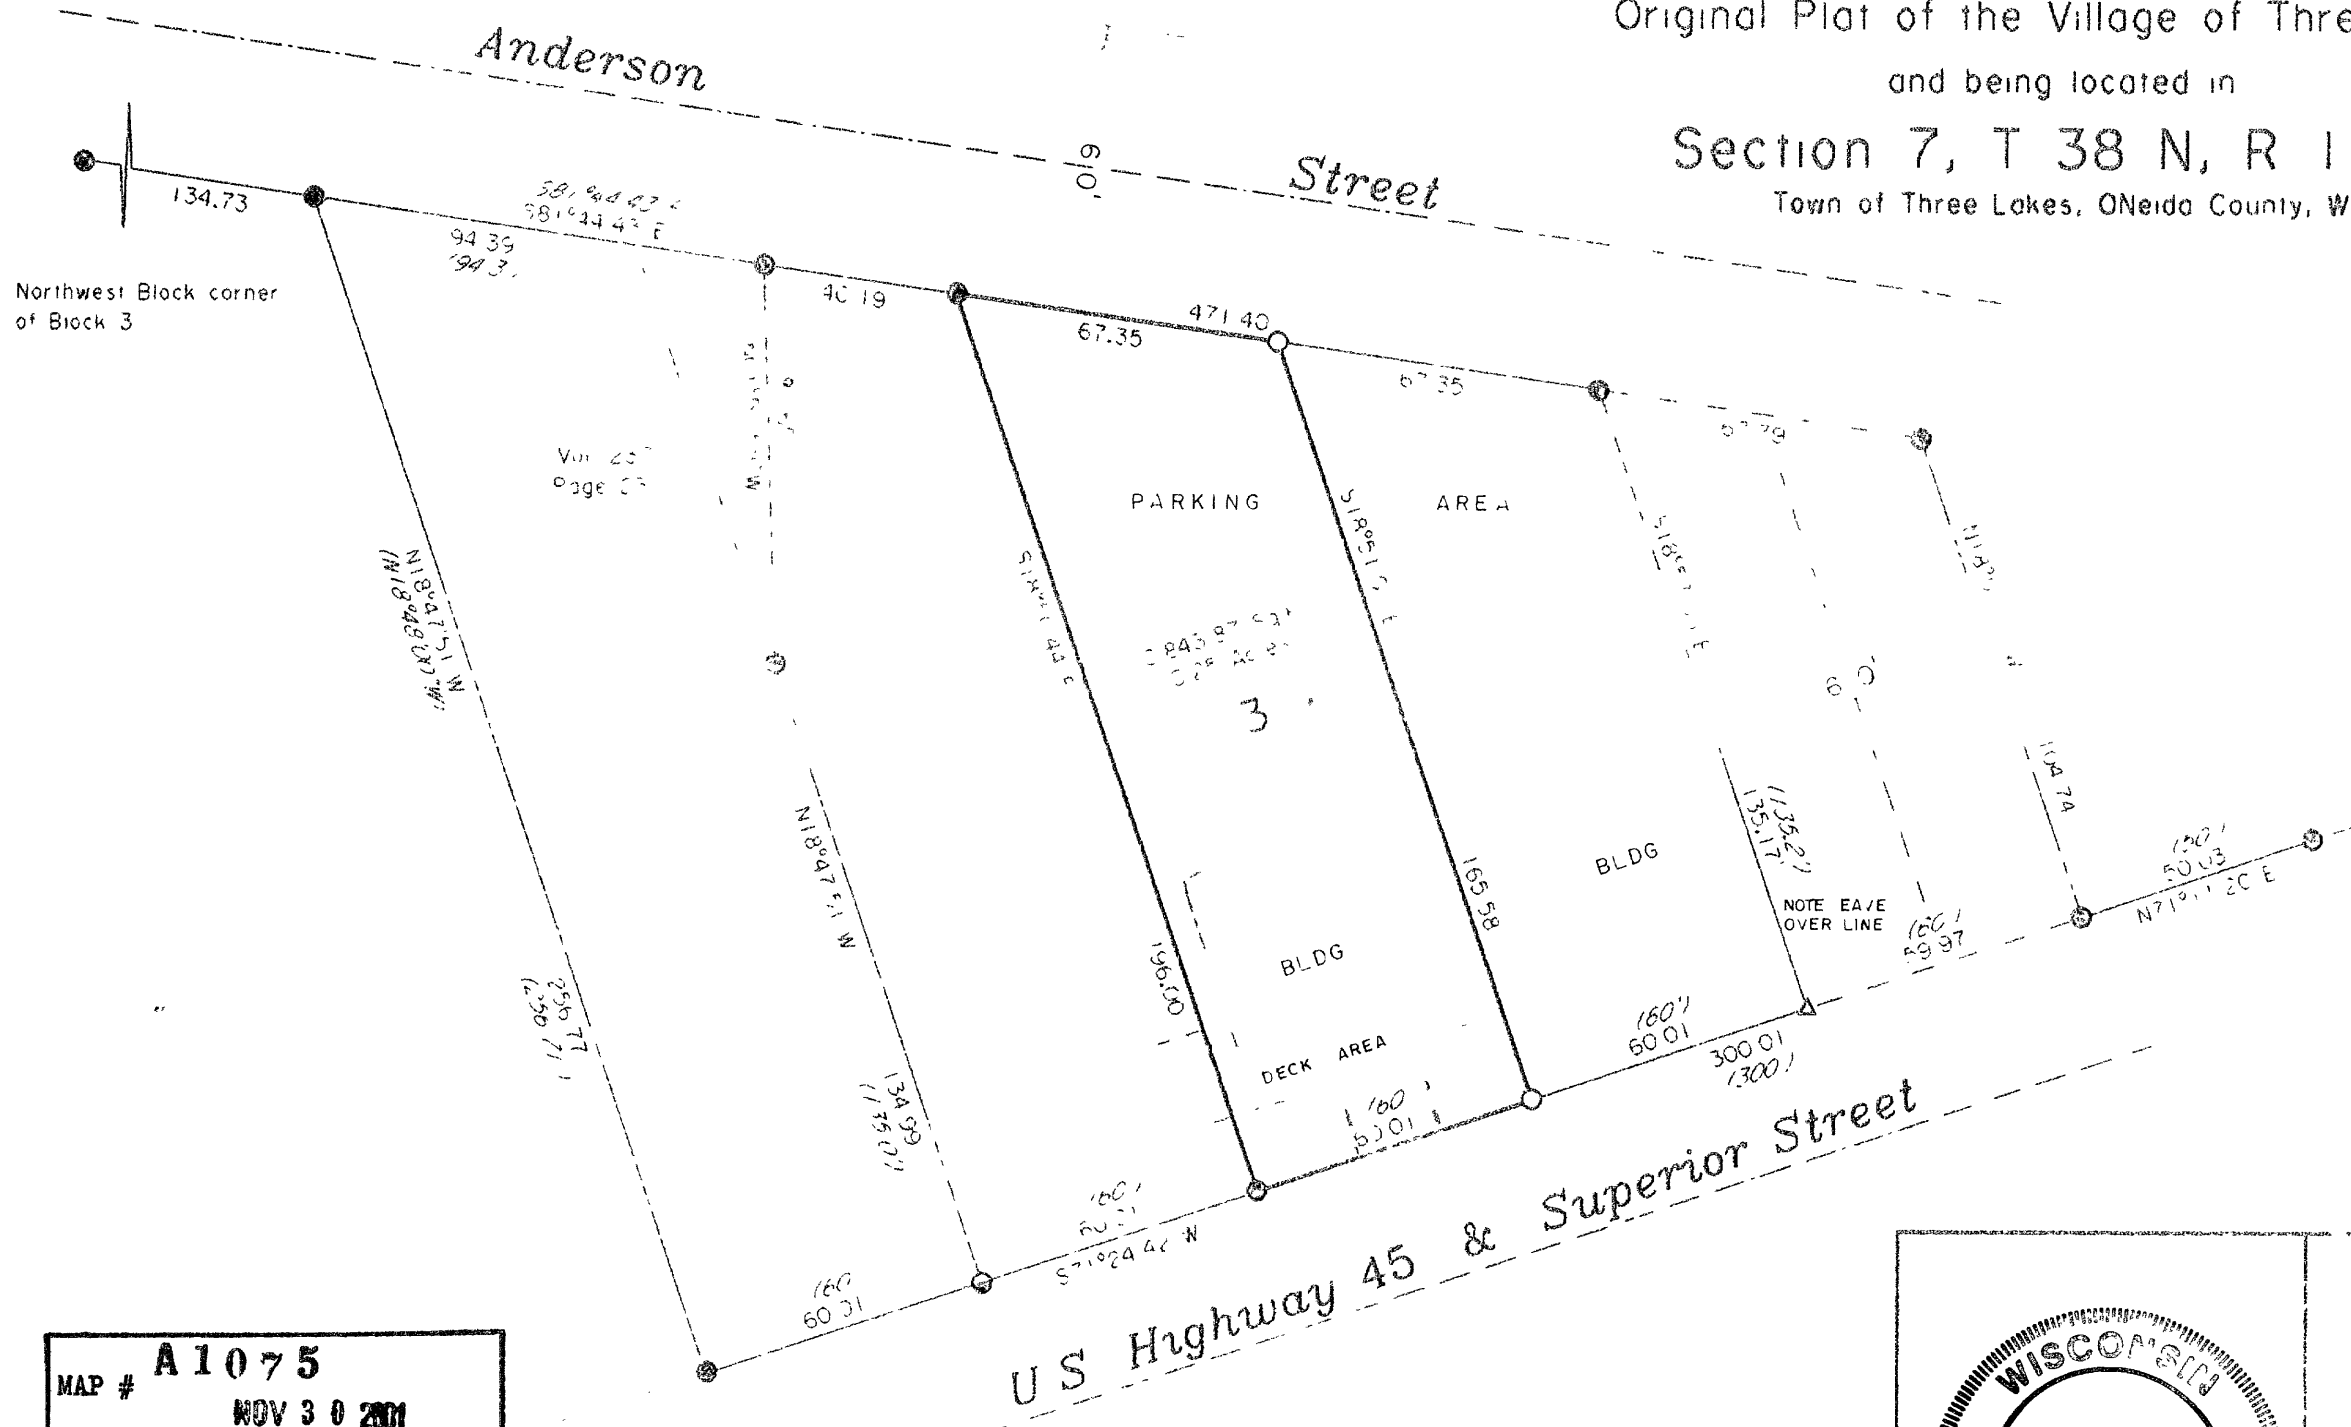

Surveyor's Certificate
 I, the undersigned, being duly sworn, do hereby certify that I have personally examined the above described land and the same is shown hereon and that to the best of my knowledge and belief, said survey and map is a true and correct representation thereof and that I have complied with the Wisconsin Administrative Code A-E 7.
 Dated this 5th day of July 2001
 Kip W. Soder
 Kip W. Soder, PLS, No. 4173
 Soder Surveying
 Three Lakes, WI, 54562

MAP # **A1075**
 DATE FILED **NOV 30 2001**
 BY *JP*
 DESCRIPTION FILED
 ONEIDA CO. SURVEYOR'S OFFICE

- IRON PIPE FOUND IN PLACE
- IRON PIPE SET THIS SURVEY
- ⊙ METAL SET IN BLACKTOP DRIVEWAY
- △ COMPLETE ANGLE POINT
- ⌒ BEARING & DISTANCE OF RECORD

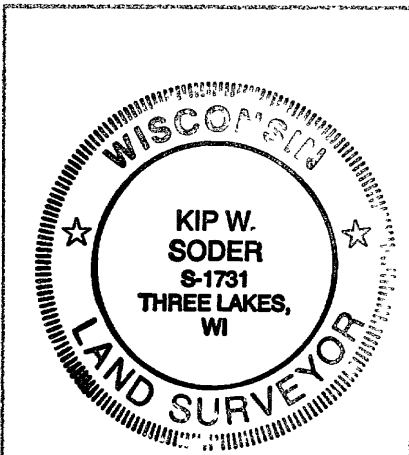

Survey For Gerald F. Luczak P.O. Box 312 Three Lakes, WI 54562	
Map No. 7-05-000 Drawn By: KWS	Drawn No. 666
Soder Surveying Three Lakes, WI, 54562	