


A1198  
8611W  
A1198

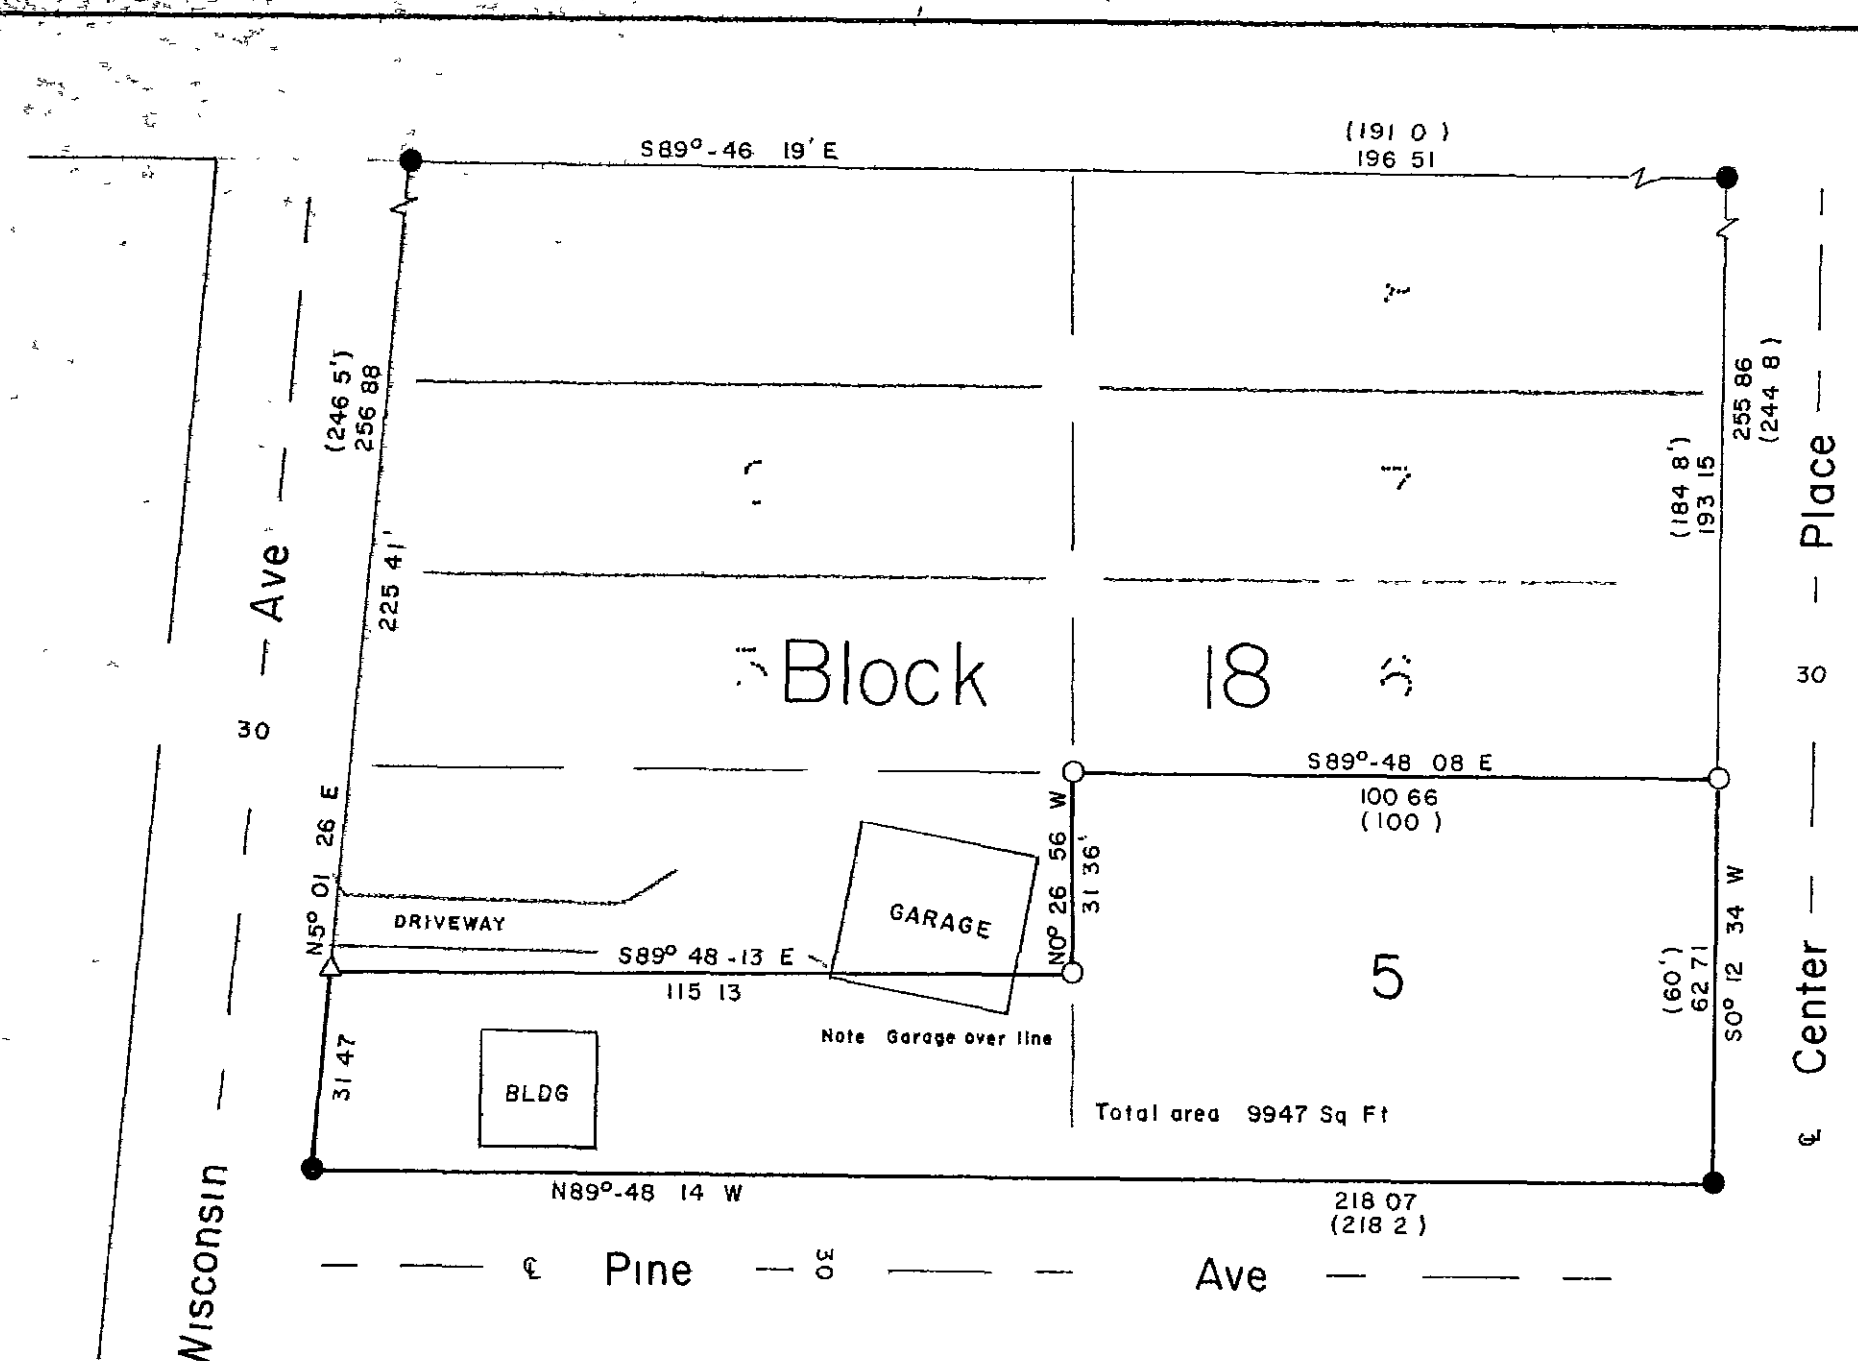

Note Description provided on separate sheet

Bearings are based on the South line of Block 18 bearing N89°-48 -14 W

MAP # **A1198**  
 DATE FILED **MAR 14 2003**  
 BY  
 DESCRIPTION FILED  
 ONEIDA CO SURVEYOR S OFFICE

Being  
 the 1/2 of Lot 4 & Lot 5 of Block 18  
 of the Gary Post Tribune Lonestone Lake Addition  
 Located in  
 Gov't Lot 1, Section 11, T 39 N, R 11 E  
 Town of Three Lakes Oneida County Wisconsin


- 1 DIA IRON PIPE FOUND IN PLACE
- 1' X 24" IRON PIPE SET THIS SURVEY
- △ COMPUTED POSITION
- ( ) PLATTED DISTANCE

**Surveyor's Certificate**

I hereby certify that I have surveyed and mapped the lands shown hereon and that to the best of my knowledge and belief said survey and map is a true and correct representation thereof and that I have complied with the Wisconsin Administrative Code A-E 7

Dated this 14<sup>th</sup> day of December 2002

*Kip W. Soder*  
 Kip W Soder R L S H1731  
 Soder Surveying  
 Three Lakes WI 54562

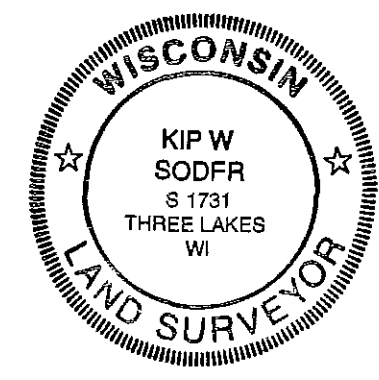

Survey For:  
**Stalnaker - Brogan**  
 2904 W 100th Street  
 Evergreen Park, IL 60805

Scale 1" = 30' Date 12-04-2002 Drwn By DJB

**Soder Surveying**  
 Three Lakes WI 54562

Drg No  
**751**

A1198  
8611W  
A1198