


A 1225

1225

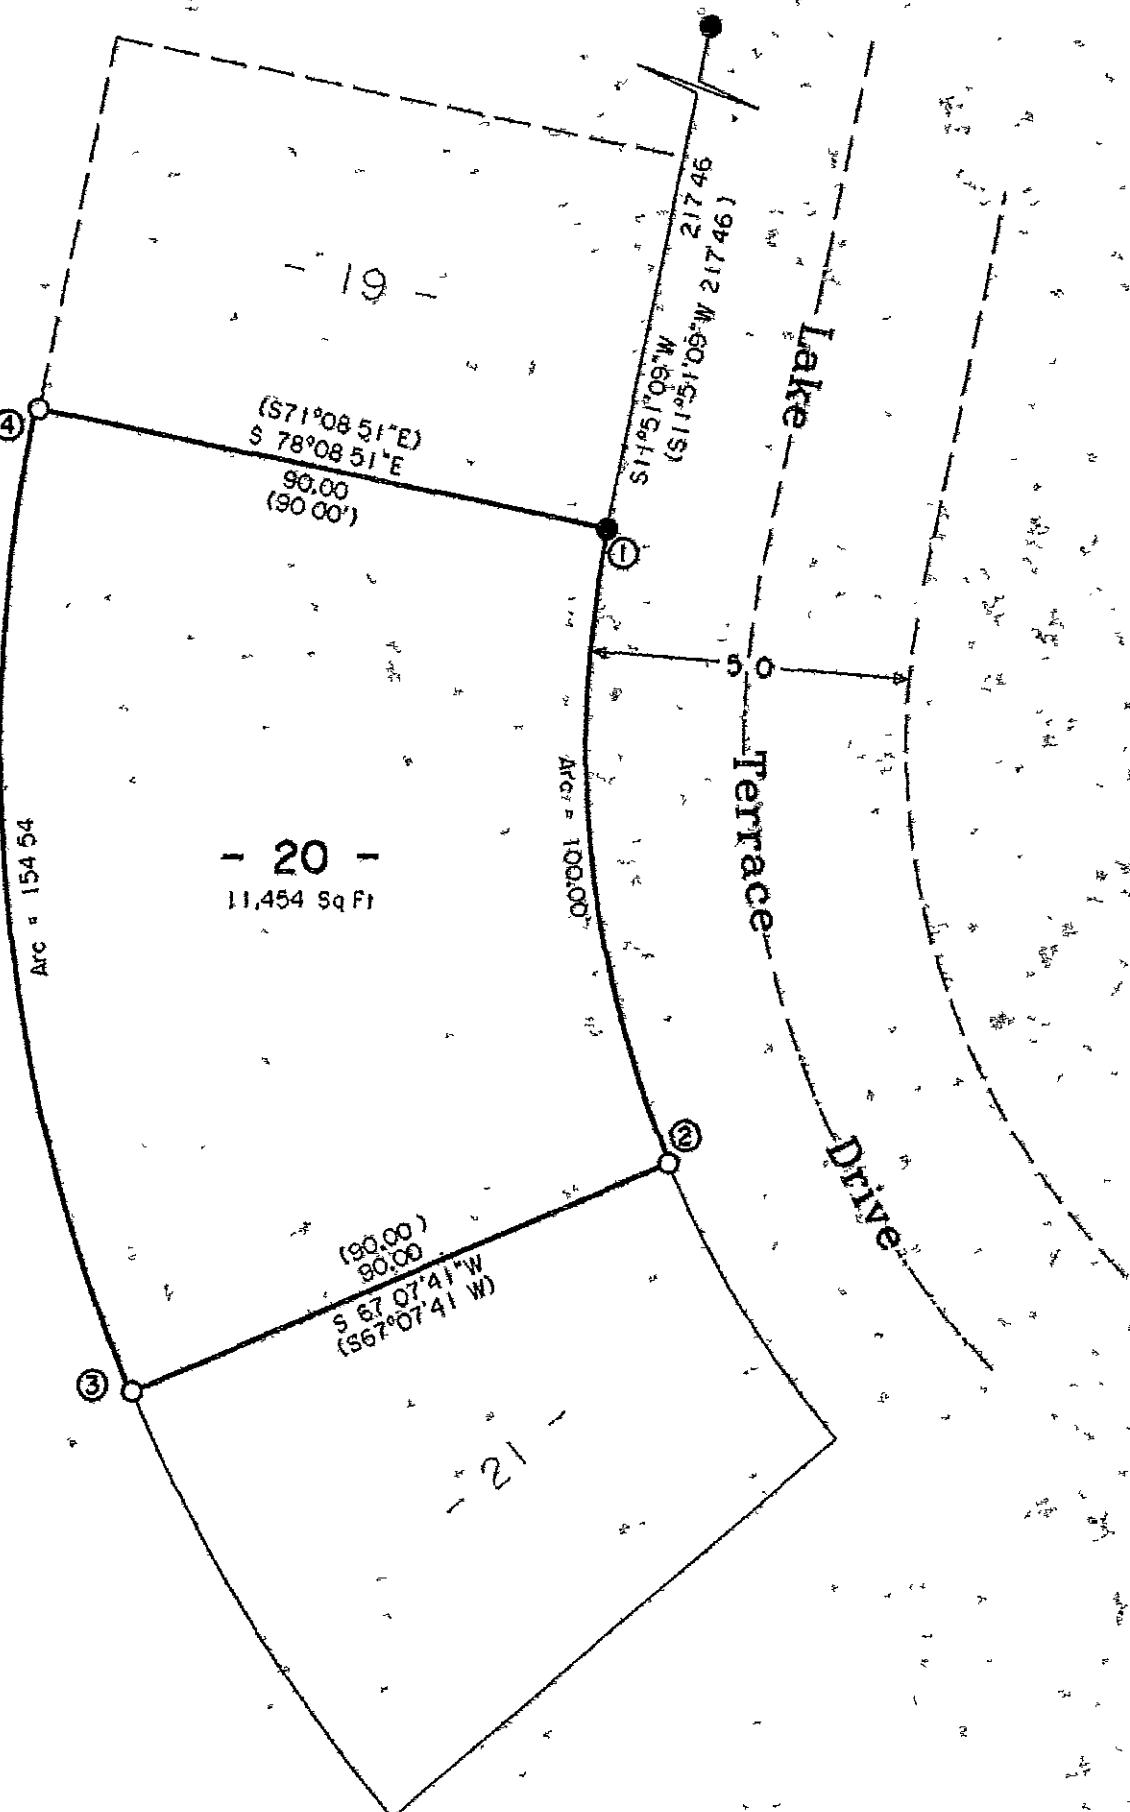

Being Unit 20 of the
Lake Terrace Estates
Amended Condominium
Being a part of
Gov't. Lot 3, Section 8
and being a part of
Gov't. Lot 1, Section 9
T 38 N, R 11 E
Town of Three Lakes Oneida County WI

MAP # A 1225
DATE FILED 05/01/2003
BY
DESCRIPTION FILED
ONEIDA CO SURVEYOR'S OFFICE

- DIA. IRON PIPE FOUND IN PLACE
- DIA. IRON PIPE SET THIS SURVEY
- PLATTED BEARING & DISTANCE

Surveyor's Certificate

I hereby certify that I have surveyed and mapped the lands shown hereon and that to the best of my knowledge and belief said survey and map is a true and correct representation thereof and that I have complied with the Wisconsin Administrative Code A-E 7

Dated this 5th day of May 2003


Kip W Soder

Kip W Soder R.L.S #1731
Soder Surveying
Three Lakes, WI 54562

Survey For.
William Kirby

6832 W Lake Terrace Estates
Three Lakes, WI 54562

Scale 1:30 Date 5-05-2003 Drawn By KWS

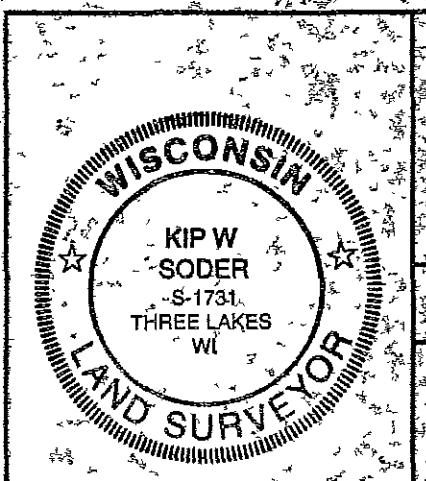

Soder Surveying
Three Lakes, WI, 54562

Drawn No.
771

A 1225