



Lot 9
of
Heiress Lake Homesites
in
Gov't Lots 7 & 9
Section 11, T37N, R6E
Town of Cassian
Oneida County, Wisconsin

MAP # **A 1 2 8 5**
DATE FILED **DEC 05 2003**
BY *PKD*
DESCRIPTION FILED
ONEIDA CO. SURVEYOR'S OFFICE

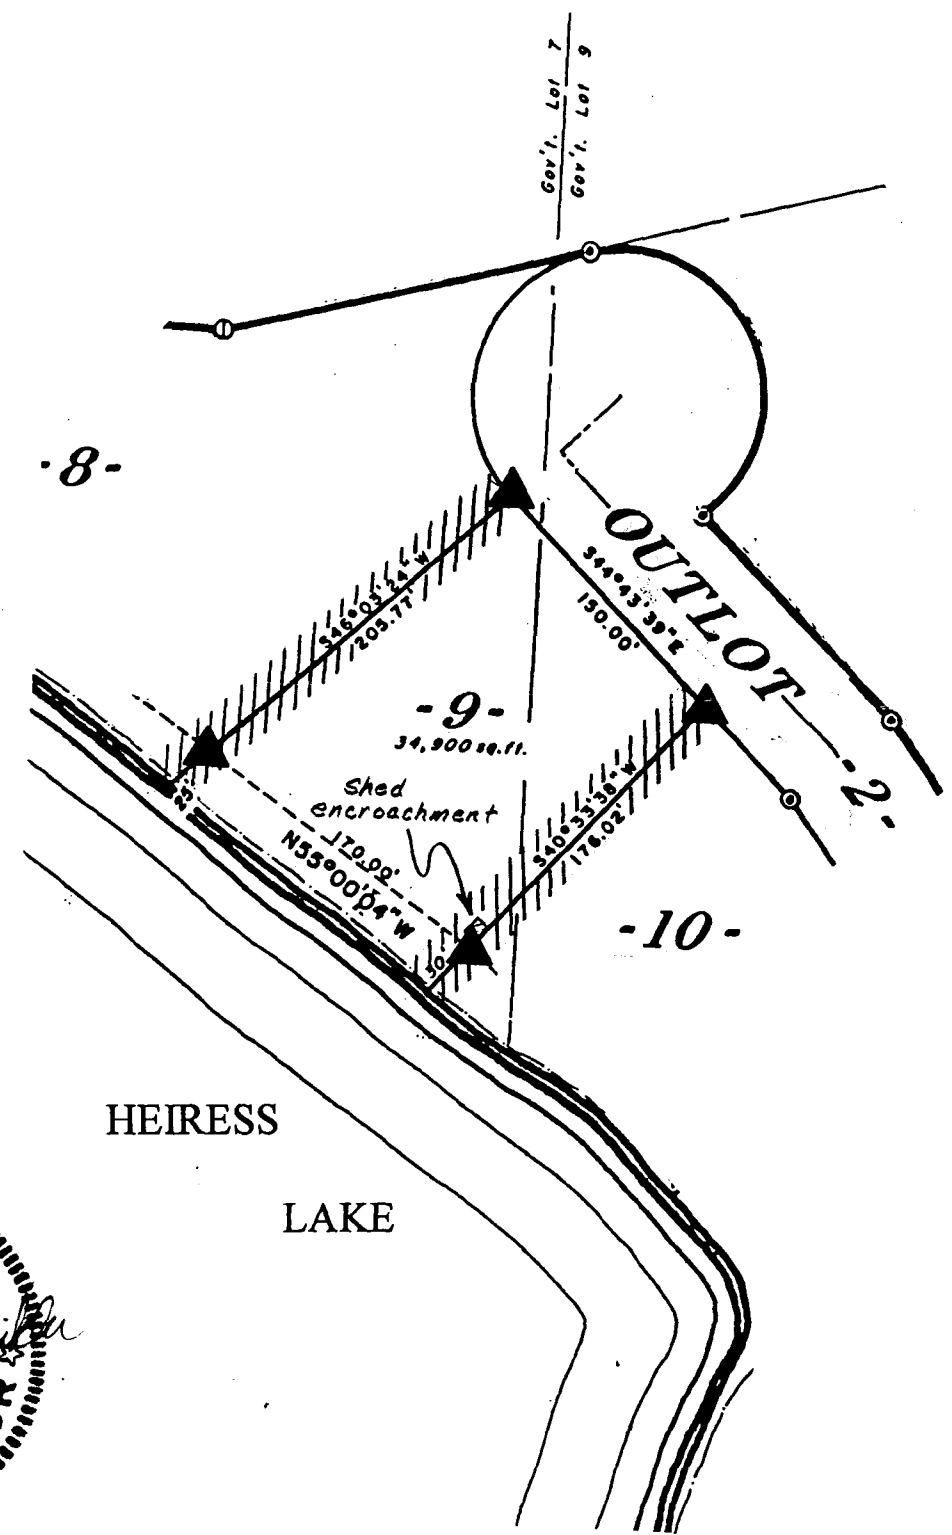

Bearings and distances shown are from the recorded plat of Heiress Lake Homesites dated February 23, 1987
Scale: 1" = 100'

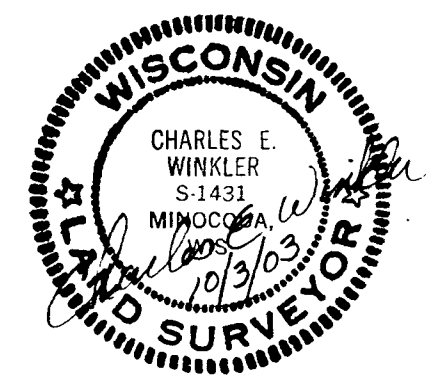

October 3, 2003

Recovered, verified, and marked monuments at the corners of Lot 9 of Heiress Lake Homesites and marked the approximate lot lines, as follows:

- ▲ = Iron monument found in place
- ||| = Lot lines marked approximately with flagging ribbon

This survey was completed by Foltz and Associates, Inc. for the purpose of locating existing lot corners and flagging approximate lot lines by order of James C. Haines, who has executed a written waiver for all other requirements of Wis. Adm. Code Chap. A-E 7. A closed traverse was not made and the minimum accuracy is 1 part in 100 and plus or minus 2°.

Foltz and Associates, Inc.
Surveyors Engineers
8612 Highway 51 North, Minoqua, Wisconsin 54548
(715) 356-9485 fax (715) 356-1841