


MAP # A1306
 DATE FILED 12/30/03
 BY *AAK*
 DESCRIPTION FILED
 OGLA CO SURVEYOR'S OFFICE

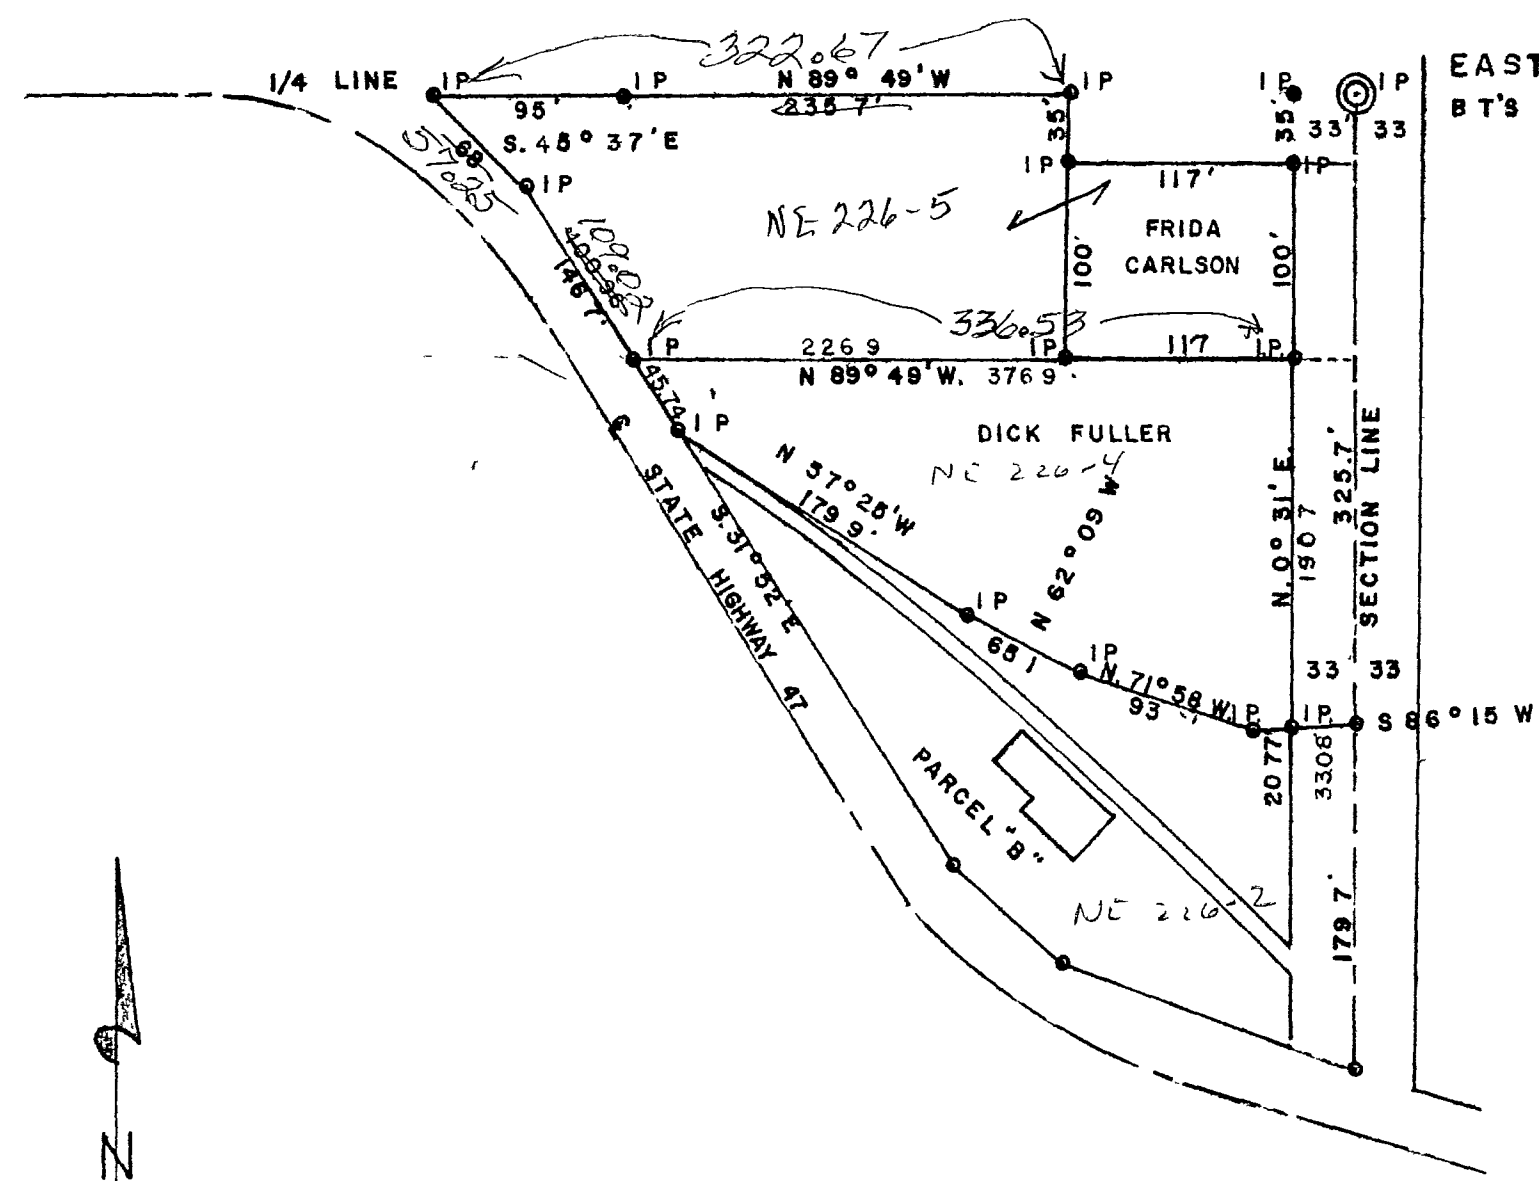

EAST 1/4 COR SEC 22 TWP 37N R 8E
 BT'S 8" J PINE S 78° W 35.8
 12" J PINE S 23 1/2° E 51.1'

SURVEYORS CERTIFICATE

WE HEREBY CERTIFY THAT WE HAVE MADE A SURVEY OF THE PROPERTIES SHOWN ON THIS SHEET AND THAT THE PLAT IS A TRUE REPRESENTATION OF THE LANDS SO SURVEYED BY US

JUNE 24, 1968
 GENISOT & ASSOCIATES INC
 PER _____

REVISIONS			GENISOT & ASSOCIATES INC. RHINELANDER, WISC		
NO	DATE	BY			
1					
2					
3			DRAWN BY <i>AAK</i>	SCALE 1" = 100'	MATERIAL
4			CHK D	DATE 6/24/68	DRAWING NO
5			TRACED	APP D	341-2

S22-737-R8 ~~AAK~~