


MAP # A1317
 DATE FILED 12/30/03...
 BY *AK*
 DESC. IP... L.L.D.
 ONEIDA CO SURVEYOR'S OFFICE

TOM DOYLE LAKE

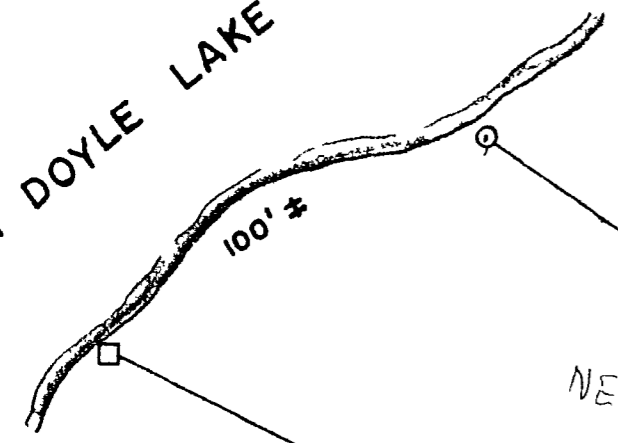

N55°41'W
166.7'
NE693-10

134.20'
S63°41'E

NE693

180.15'
S70°30'E

N67°32'W
159.65'

71.34'
S88°36'E

10.75'
N12°42'E

TOWN ROAD

TOWN ROAD

PART OF GOV LOT 4,
SEC 21, T38N, R8E,

N68°08'W
774.71'

M.C.

EAST LINE SEC 21
N1°05'W
946.5'

21 | 22
28 | 27



REVISIONS			FRED ZANTOW		
NO	DATE	BY	BARABOO WISC		
1			DRAWN BY	SCALE	MATERIAL
2			K	1" = 40'	
3			CHK D	DATE	DRAWING NO
4				15 OCT 68	4186
5			TRACED	APP D	