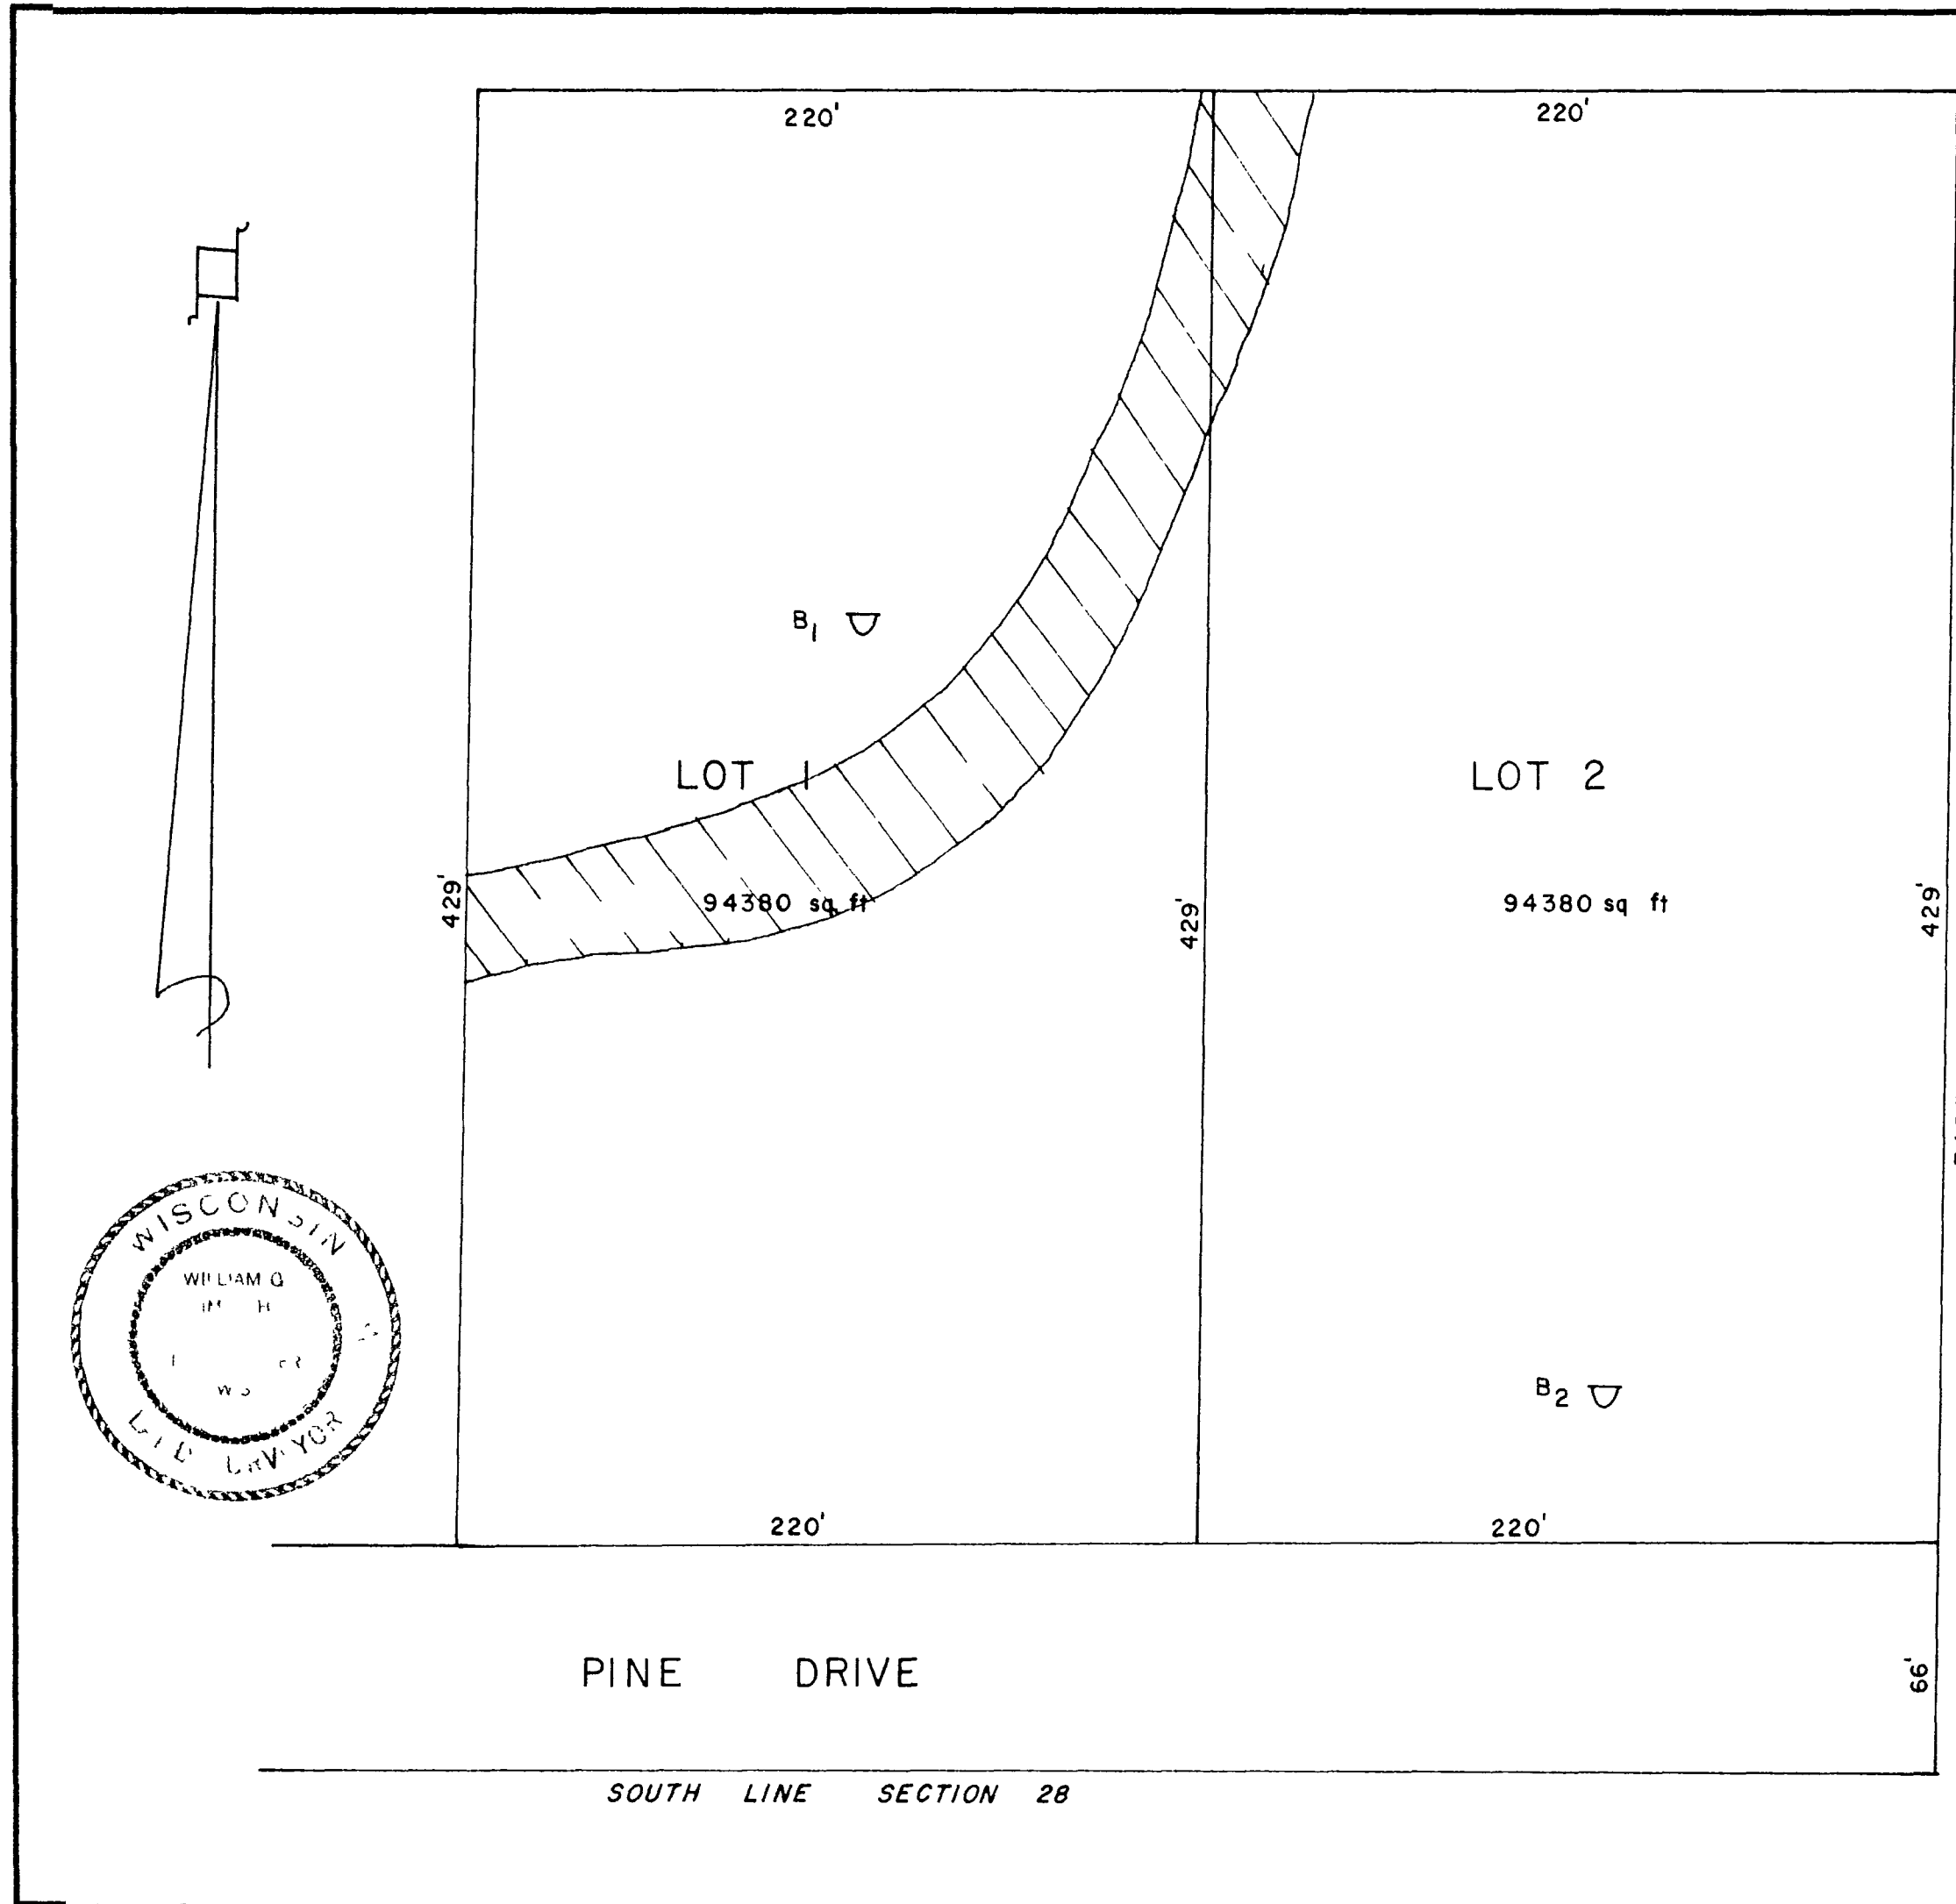


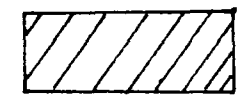

A1320



PRELIMINARY PLAT

PART OF,
 SW 1/4 - SE 1/4
 SECTION 28,
 T 38N, R 8E
 TOWN OF NEWBOLD

MAP # A1320
 DATE FILED 12/30/03.
 BY *MAK*
 DESCRIPTION FILED
 ONEIDA CO SURVEYOR'S OFFICE

 EXCEEDS 15% SLOPE
 BORE HOLE



REVISIONS			KENNETH SCHMITZ		
NO	DATE	BY	RTE 1		
1			RHINELANDER, WISCONSIN		
2			DRAWN BY	SCALE	MATERIAL
3			M J H	1" = 50'	
4			CHK D	DATE	DRAWING NO
5				JUNE 12, 1978	6808
			TRACED	APP'D	

S28-738-R8, SWSE